



This drawing is to be read in conjunction with all relevant Architect, consultants' and specialists' drawings and specifications. The Architect is to be notified of any discrepancies before proceeding. Do not scale from this drawing. All dimensions and levels are to be checked on site. This drawing is subject to copyright. All work carried out before Planning and Building Permission has been granted is at the contractor/clients risk.

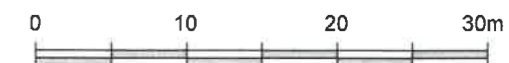

1:500 Scale

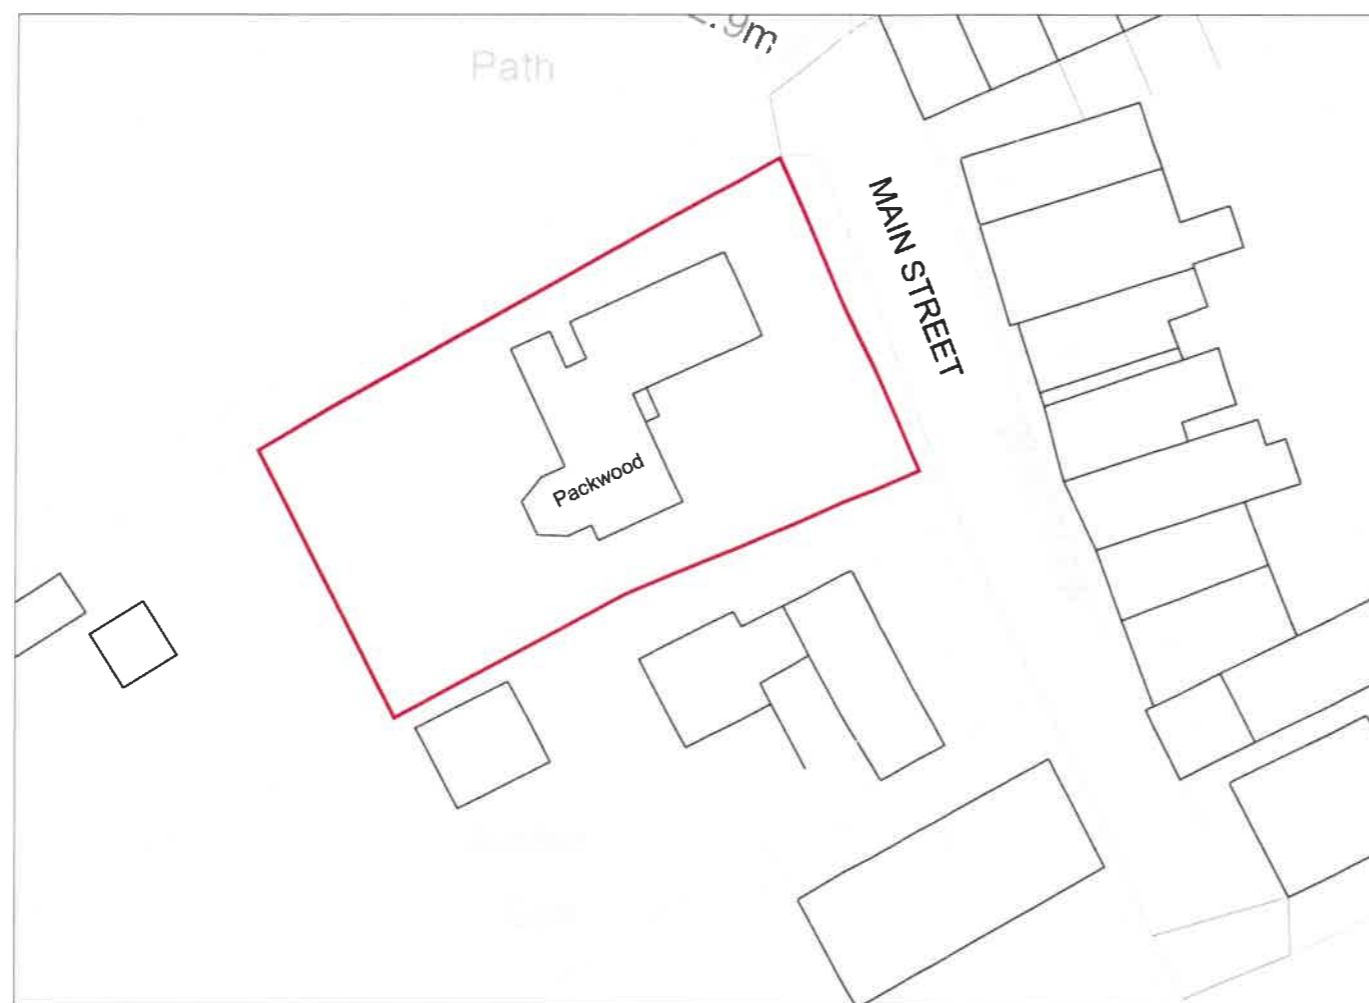

Client
Mr and Mrs Johnson

Job Title
Proposed alterations to:
Packwood
Main Street
Grindleton
Clitheroe
BB7 4RU

Drawing Title
Existing Site Plan

Scale 1:500 @ A3	Date August 2021	Drawn NE
----------------------------	----------------------------	--------------------

spa
SUNDERLAND PEACOCK ARCHITECTS
SUNDERLAND PEACOCK & ASSOCIATES LTD.
PRILLMERE, PRILLMERE ROAD, CLITHEROE
LANCASHIRE, BB7 2AD
T: 01200 423118 F: 01200 427326
E: info@sunderlandpeacock.com
www.sunderlandpeacock.com



6390 - 03