



This drawing is to be read in conjunction with all relevant Architect, consultants' and specialists' drawings and specifications. The Architect is to be notified of any discrepancies before proceeding. Do not scale from this drawing. All dimensions and levels are to be checked on site. This drawing is subject to copyright. All work carried out before Planning and Building Permission has been granted is at the contractor/clients risk.


Note: proposed drawing based on OS dwg information. All illustrated dimensions are approximate and all site dimensions are to be checked on site and subject to site survey.

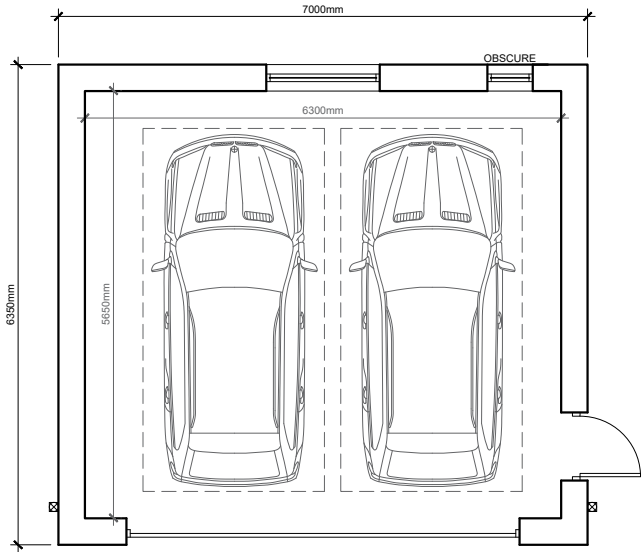


PROPOSED FLOOR PLAN SCALE 1:100

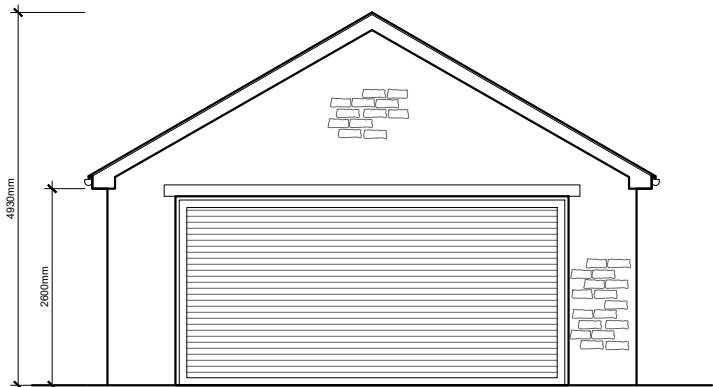


PROPOSED SOUTH FACING ELEVATION SCALE 1:100

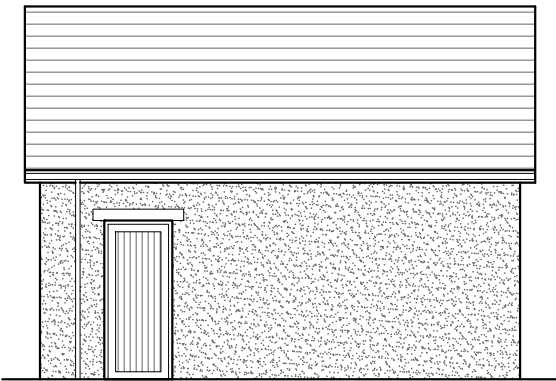

PROPOSED EAST FACING ELEVATION SCALE 1:100

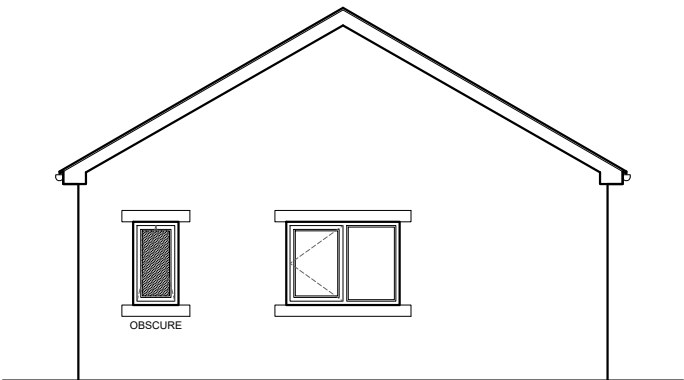

PROPOSED NORTH FACING ELEVATION SCALE 1:100

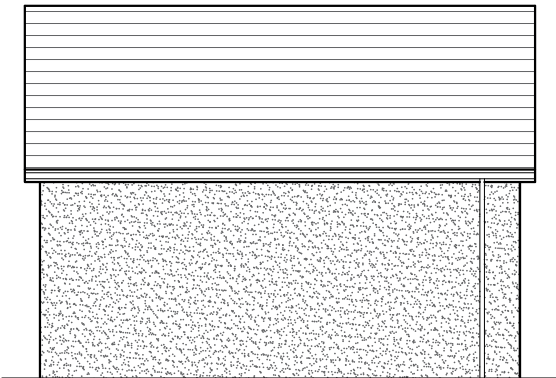

PROPOSED WEST FACING ELEVATION SCALE 1:100

A WJB Garage amended following client comments 18.11.2021

Client
Mr L Smith

Job Title
Proposed Annex at 38 Mitton Road,
Whalley

Drawing Title
PROPOSED GARAGE PLANS
AND ELEVATIONS

Scale
Various @ A3

Date
January 2021

Drawn
BWT

spa
SUNDERLAND PEACOCK ARCHITECTS

SUNDERLAND PEACOCK & ASSOCIATES LTD.
HAZELMERE, PIMLICO ROAD, CLITHEROE
LANCASHIRE, BB7 2AG
T 01200 423178 F 01200 427328
E info@sunderlandpeacock.com
www.sunderlandpeacock.com



6254 - P02

REV
A