

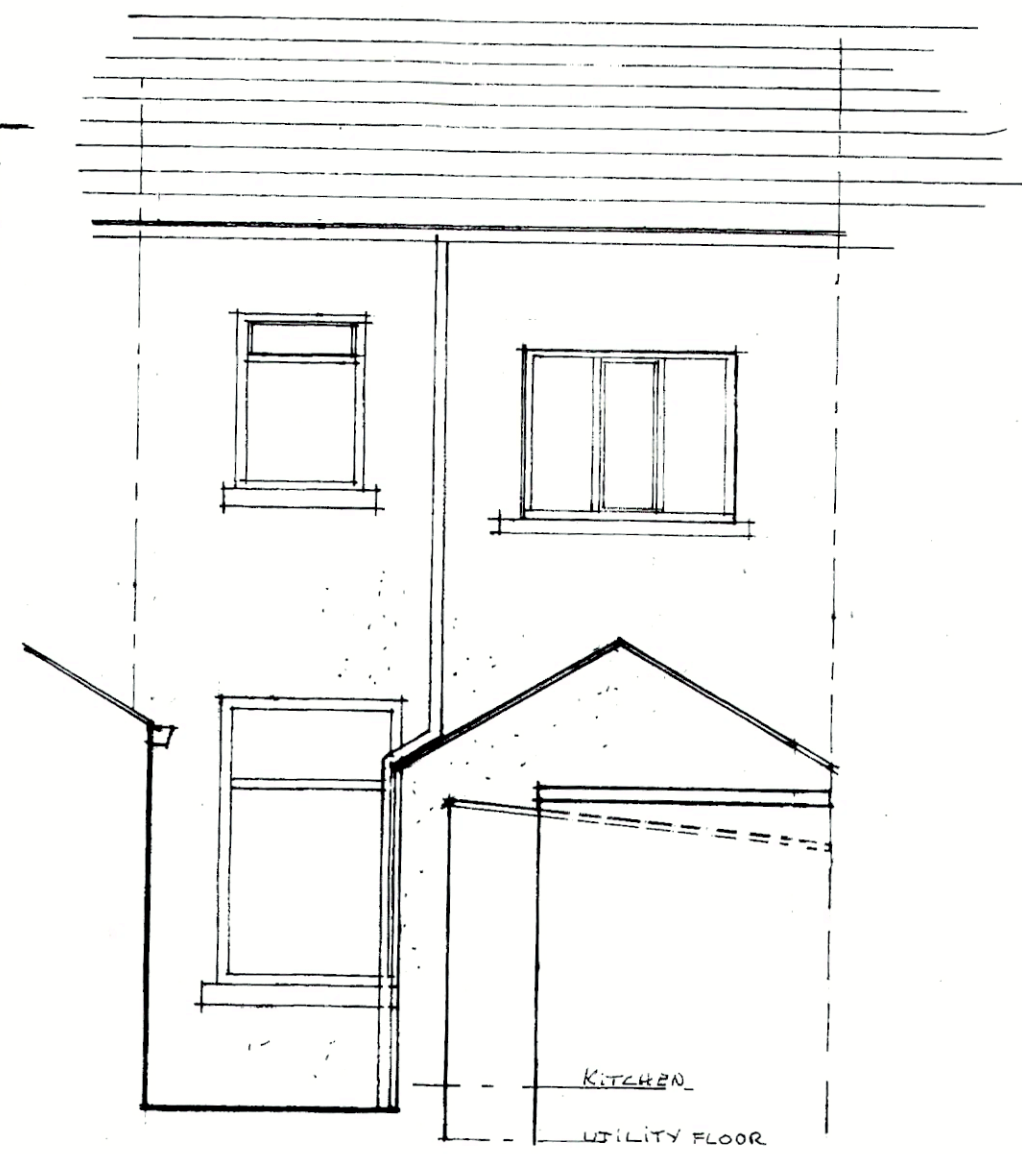


This drawing is to be read in conjunction with all relevant Architect, consultants' and specialists' drawings and specifications. The Architect is to be notified of any discrepancies before proceeding. Do not scale from this drawing. All dimensions and levels are to be checked on site. This drawing is subject to copyright. All work carried out before Planning and Building Permission has been granted is at the contractor/client's risk.

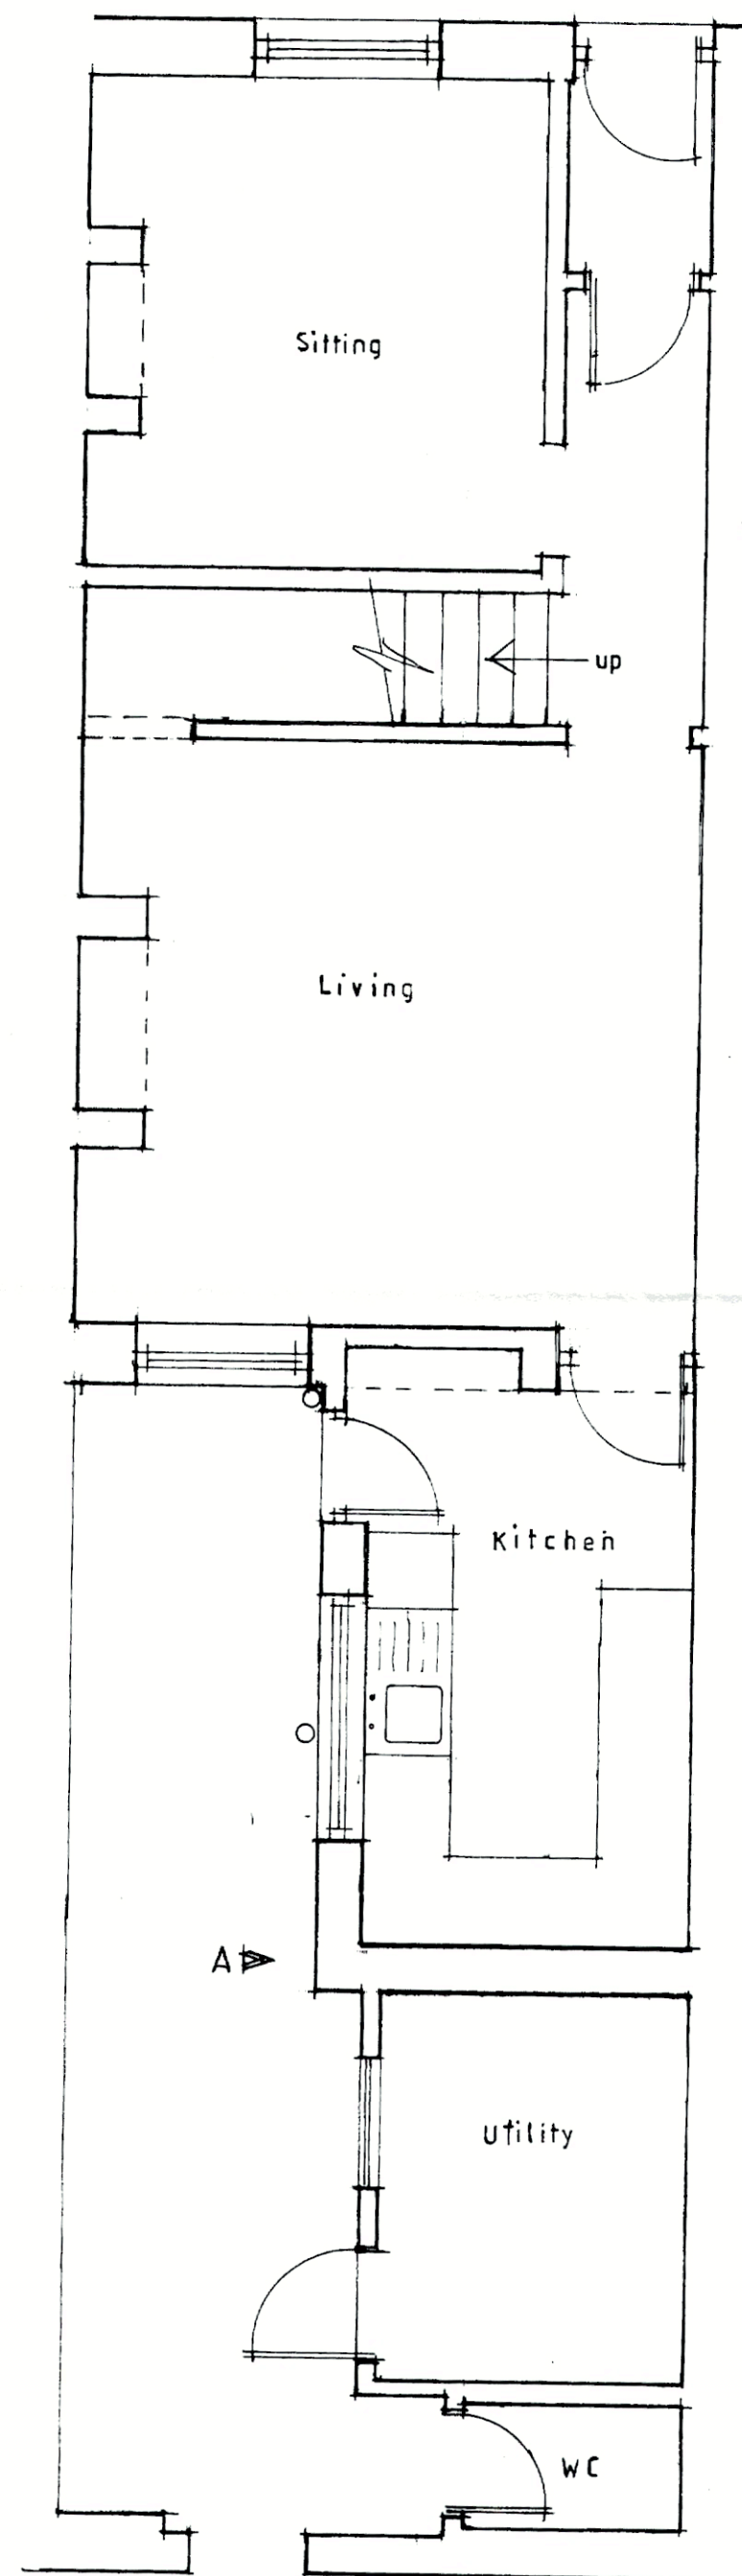

REAR ELEVATION

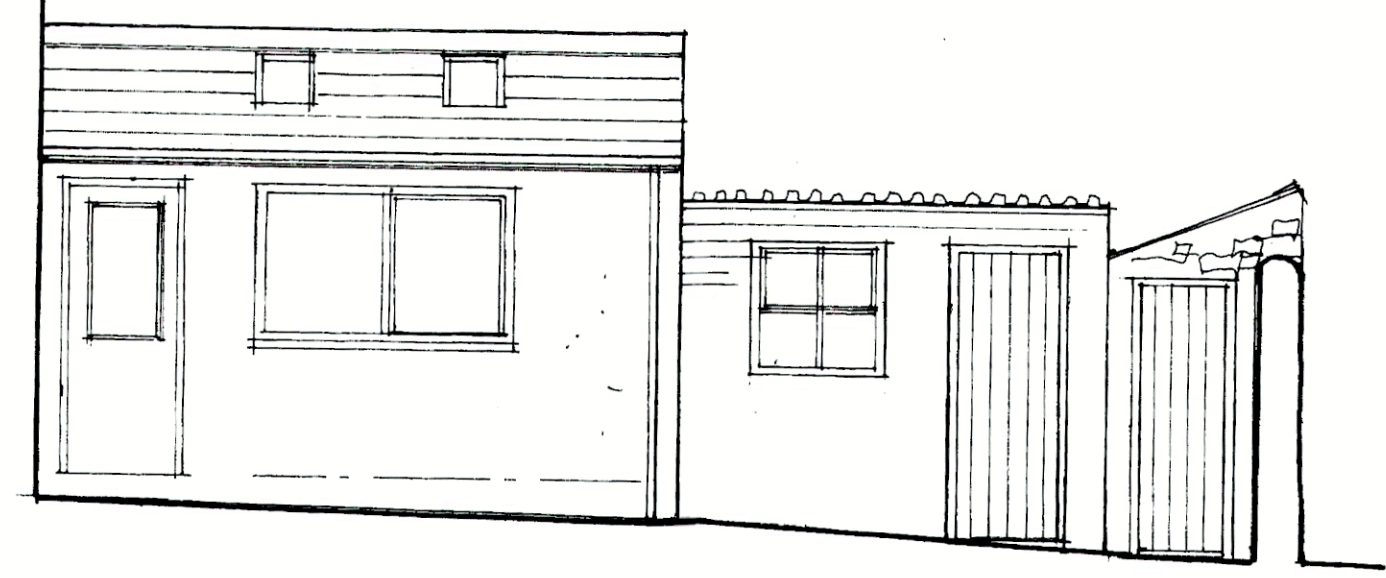

ELEVATION - A

Client
Mr and Mrs Jackson

Job Title
Proposed Alterations to
7 Brennand street
Clitheroe

Drawing Title
Existing ground floor Plan
and Rear Elevations

Scale 1:50	Date July 21	Drawn LKR
---------------	-----------------	--------------

spa
SUNDERLAND PEACOCK ARCHITECTS
SUNDERLAND PEACOCK ARCHITECTS LTD
14-16 BURNLEY ROAD, CLITHEROE
LANCASHIRE, BL7 9JG
TEL: 01204 451781
E: info@sunderlandpeacock.com
W: www.sunderlandpeacock.com

6454-1

312021/0910