

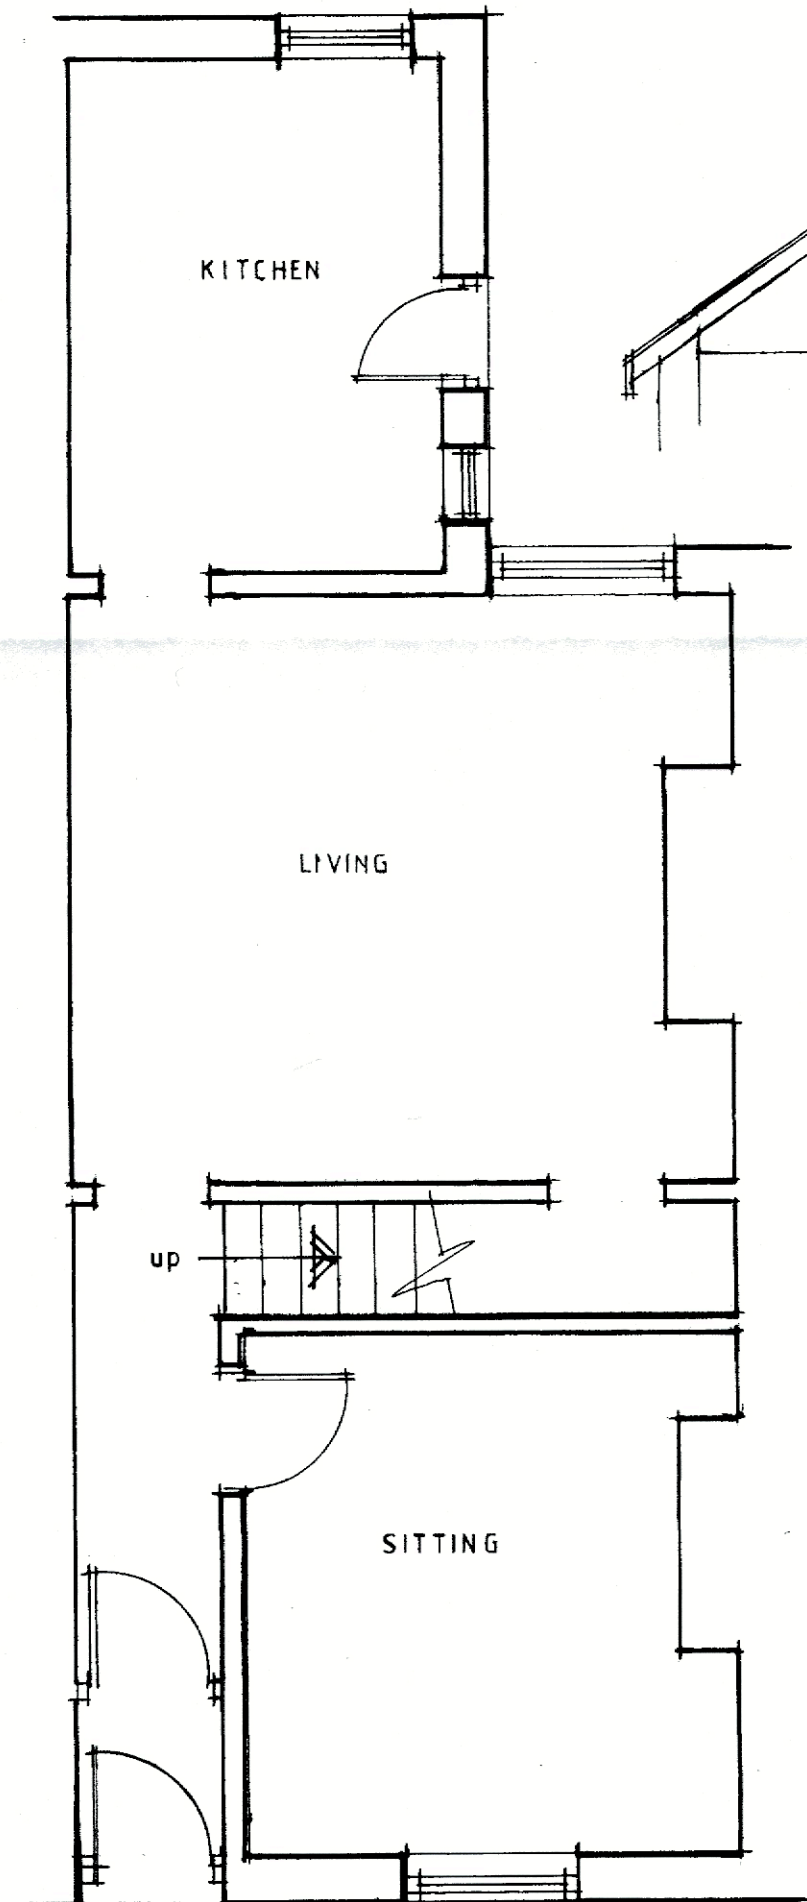



This drawing is to be read in conjunction with all relevant Architect, consultants' and specialists' drawings and specifications. The Architect is to be notified of any discrepancies before proceeding. Do not scale from this drawing. All dimensions and levels are to be checked on site. This drawing is subject to copyright. All work carried out before Planning and Building Permission has been granted is at the contractor/client's risk.

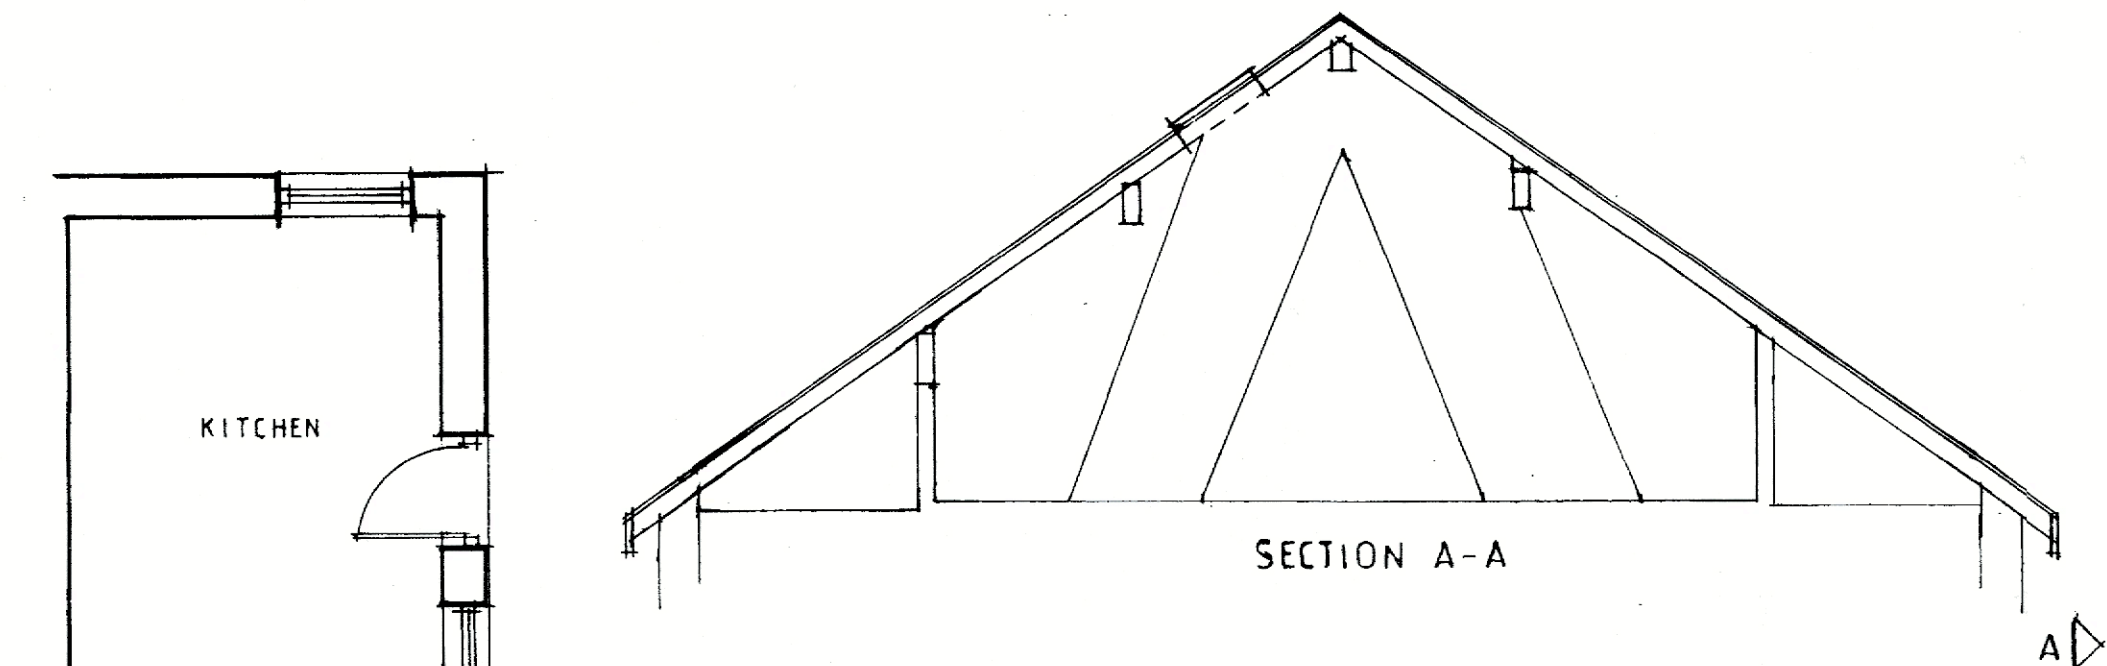


GROUND FLOOR PLAN

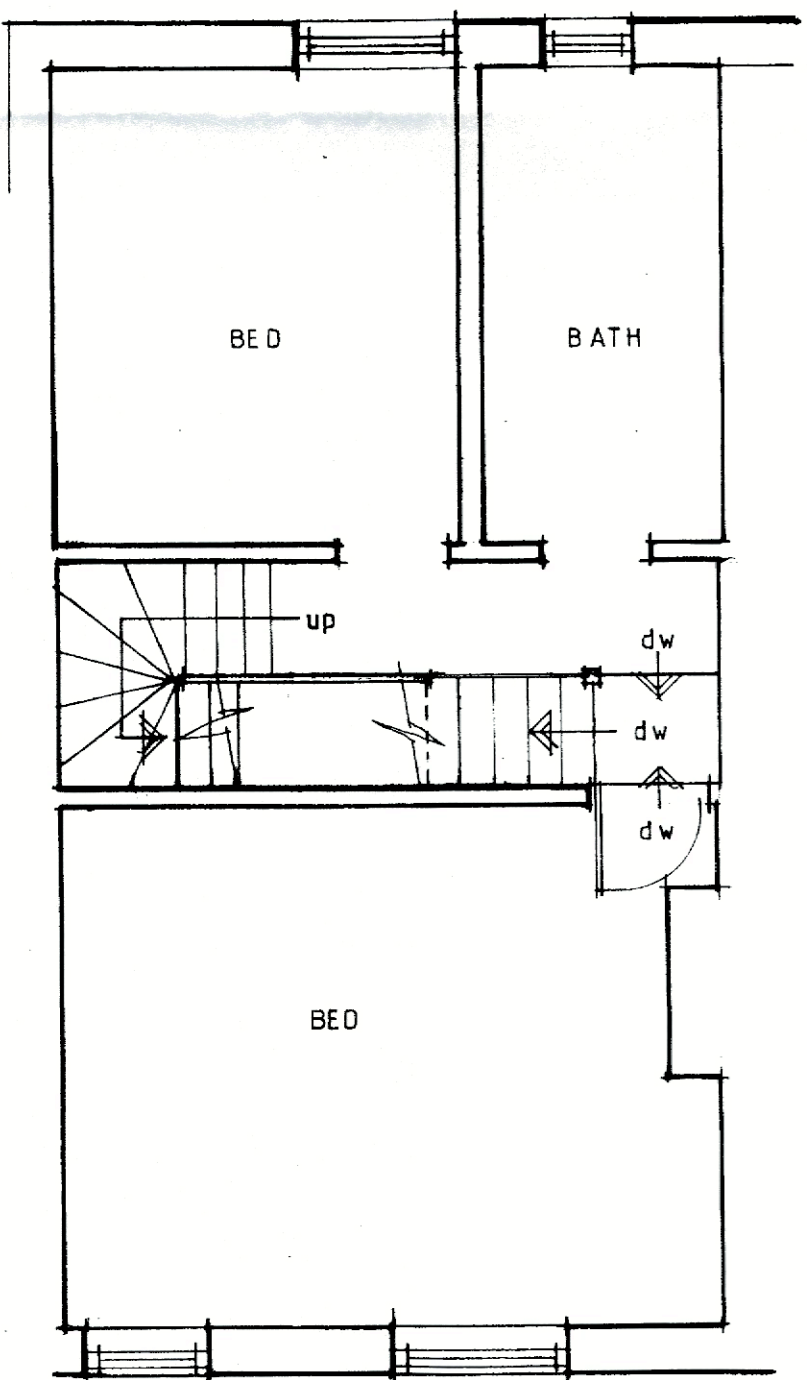

FIRST FLOOR PLAN

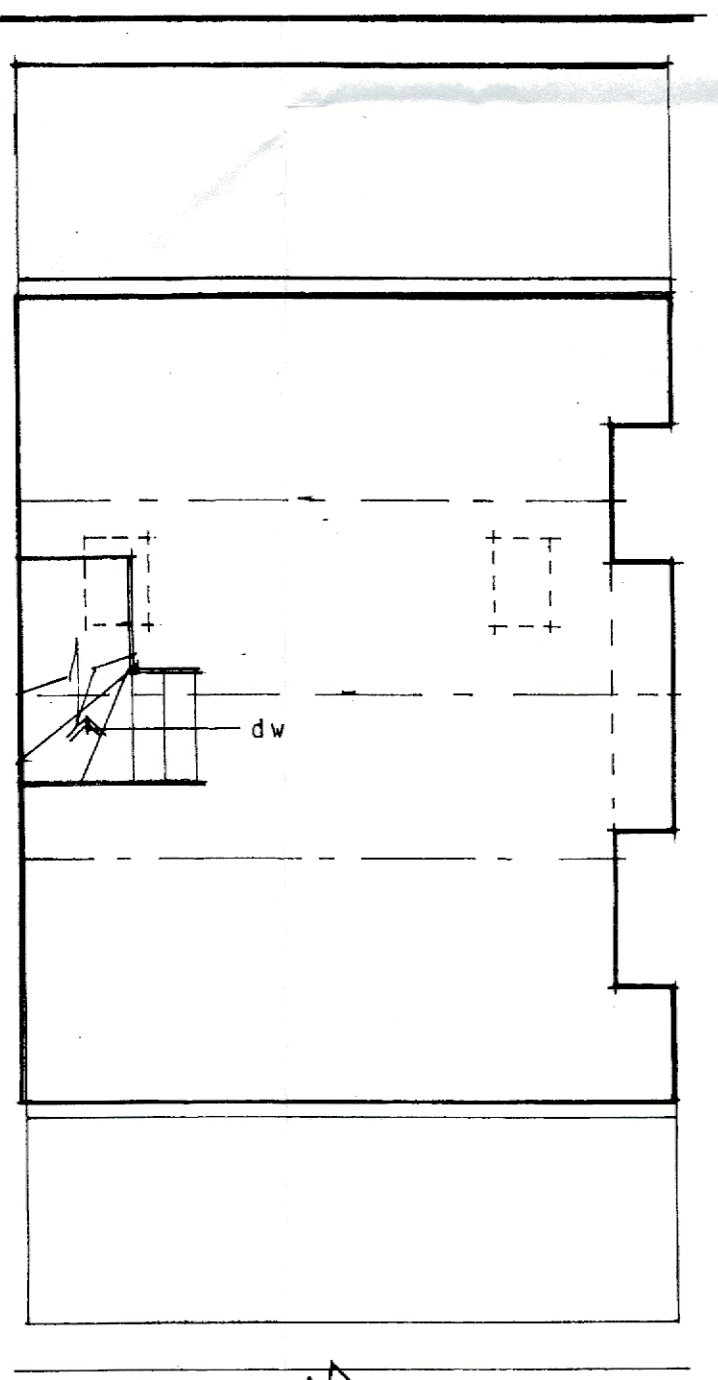

ATTIC PLAN

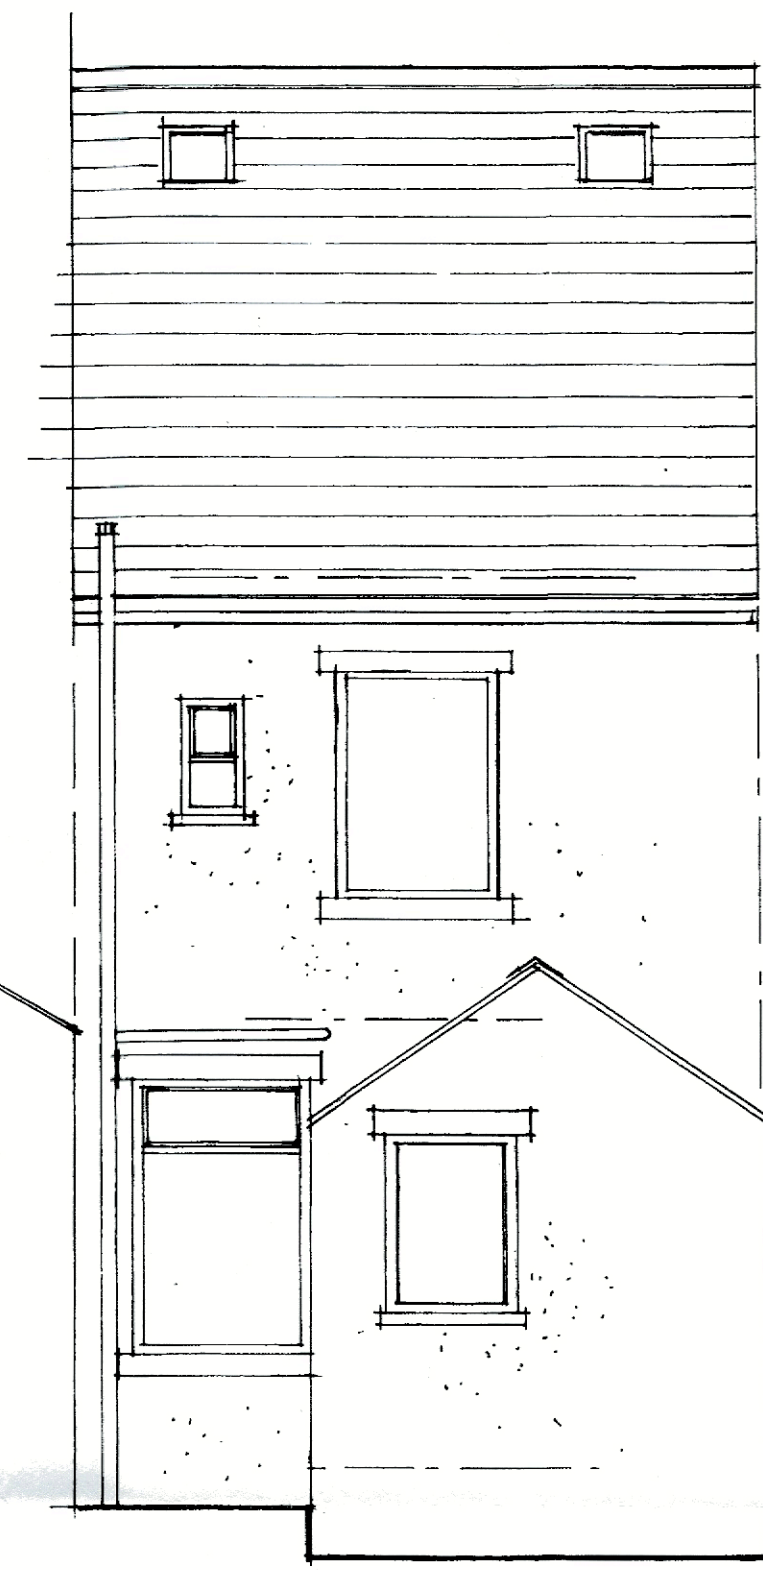

REAR ELEVATION

Client
Mr HAWORTH

Job Title
PROPOSED ALTERATIONS TO
26 RIBBLE LANE
CHAT BURN

Drawing title
EXISTING PLANS & SECTION

Scale 1:50	Date July 21	Drawn LKR
---------------	-----------------	--------------

spa ARCHITECTS
 SUNDERLAND PEACOCK & ASSOCIATES LTD
 HAZELMERE, PIMLICO ROAD, DITHERIDGE
 LANSHIRE, BB7 2AG
 T: 01462 43178 F: 01264 827728
 E: info@spa-architects.com
 www.spa-architects.com

6448 - 1

31/2021/10911