



This drawing is to be read in conjunction with all relevant Architect, consultants' and specialist drawings and specifications. The Architect is to be notified of any discrepancies before proceeding. Do not scale from this drawing. All dimensions and levels are to be checked on site. This drawing is subject to copyright. All work carried out before Planning and Building Permission has been granted is at the contractor's risk.

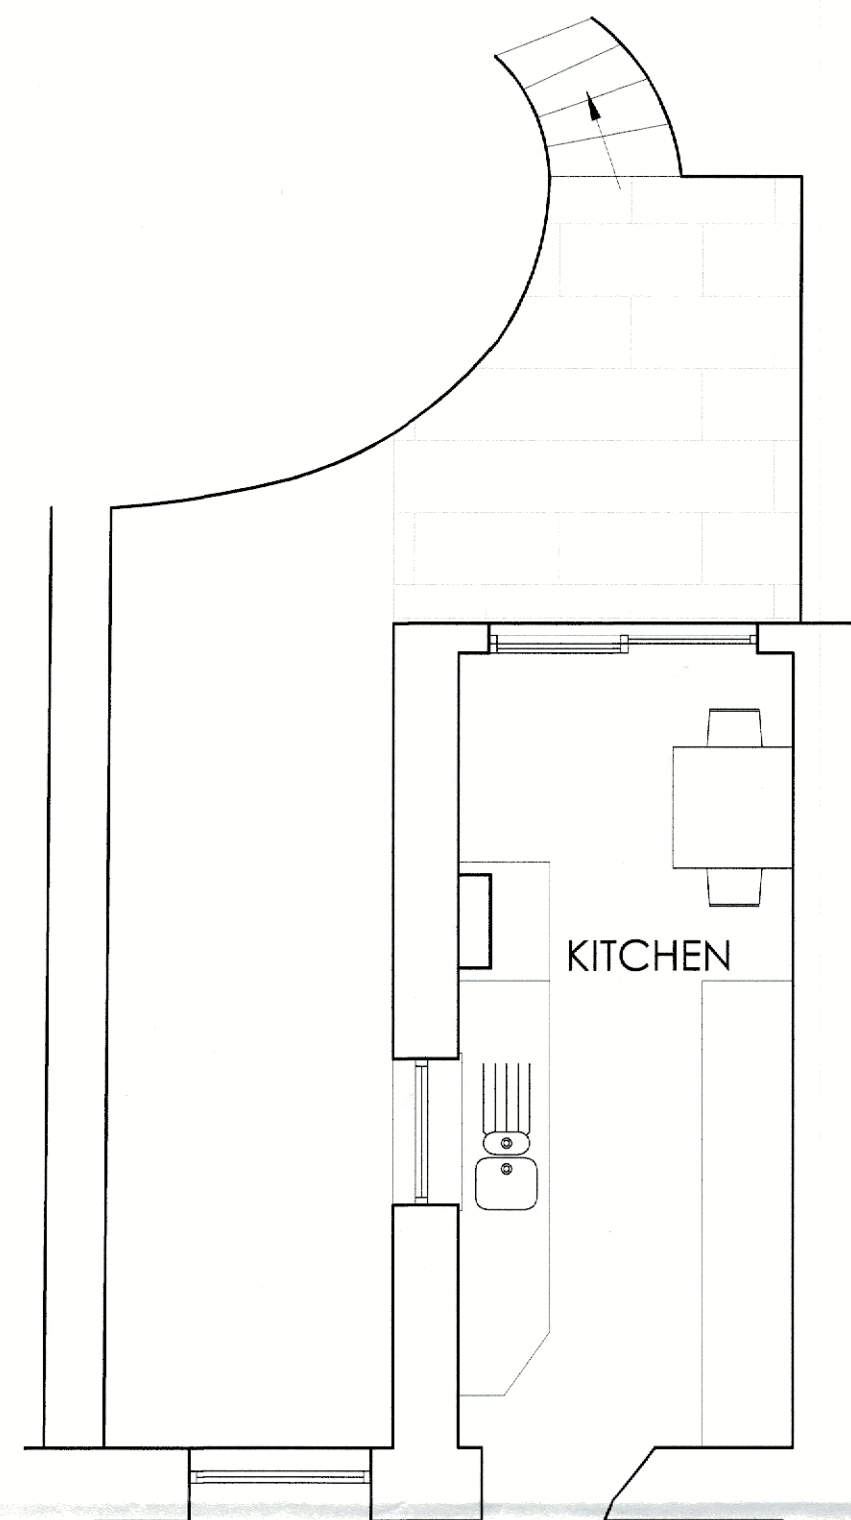


Existing Floor Plan
Scale 1:100



Existing Rear Elevation
Scale 1:50

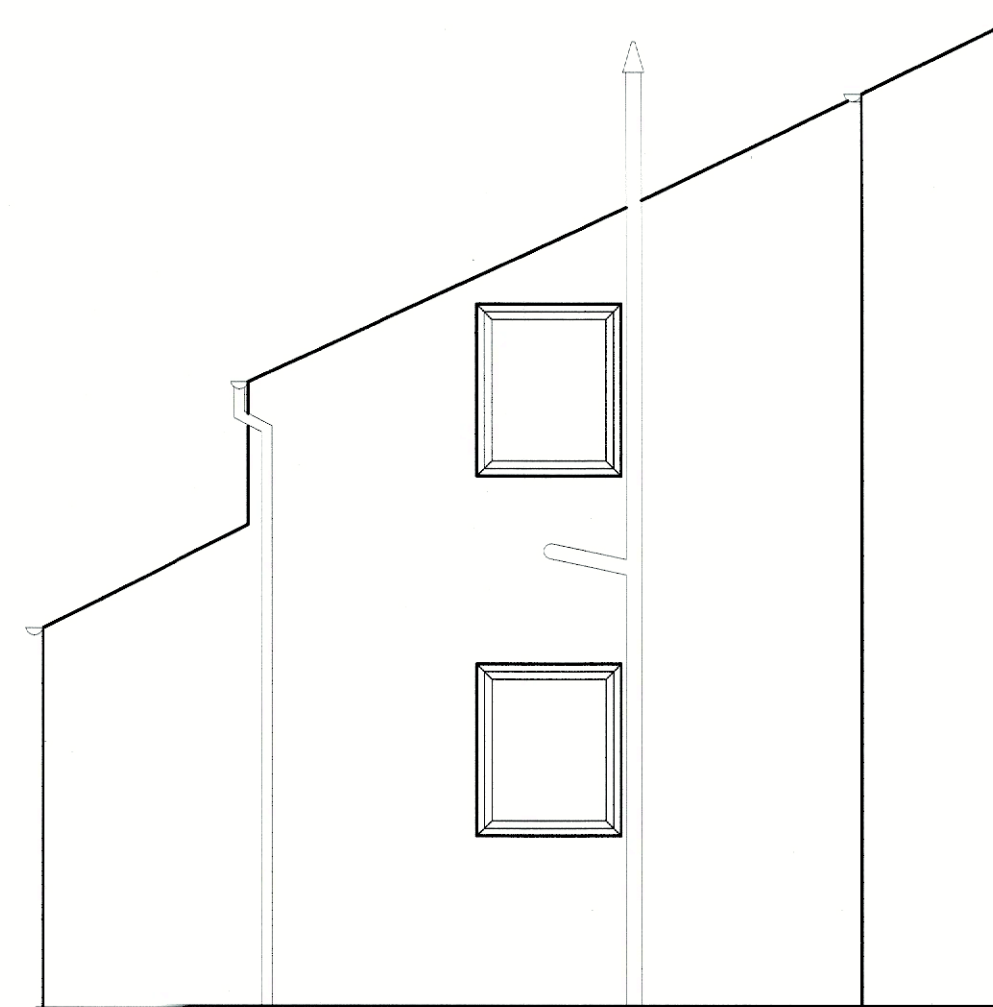

Existing Side Elevation
Scale 1:50

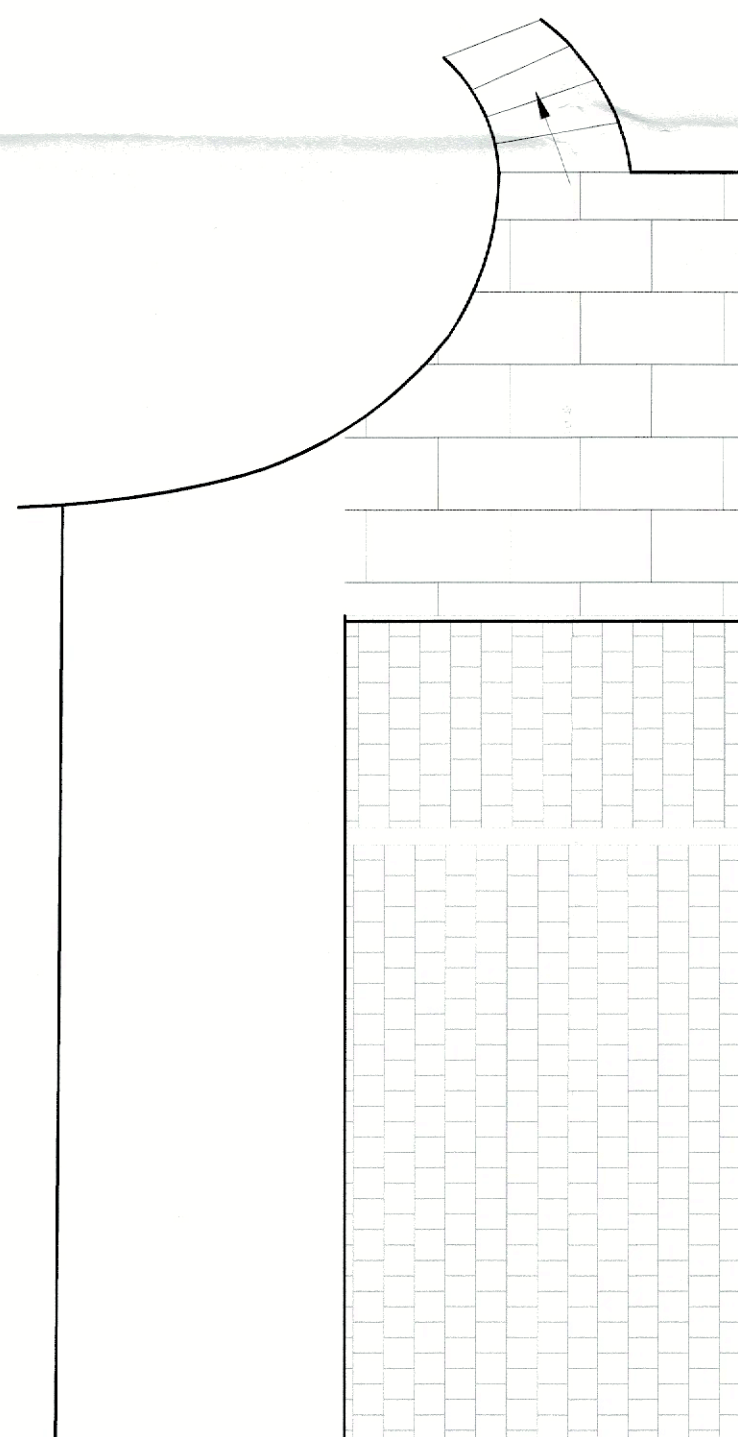

Existing Garden Plan
Scale 1:50

Client	Miss K. Smith	
Job Title	Proposed rear single storey infill Extension at 6 Eshton Terrace Clitheroe BB7 1BQ	
Drawing Title	Existing Plans and Elevations	
Scale	Date	Drawn
Various @ A2	August 2021	WJB

spa
ARCHITECTS
SUNDERLAND PEACOCK & ASSOCIATES LTD.
HAZELMERE, PHILCOO ROAD, CLITHEROE
LANCASHIRE, BB7 2AG
T 01200 423178 F 01200 427328
E info@sunderlandpeacock.com
www.sunderlandpeacock.com

6460 - 01

3/2021/09/14