





EXISTING NORTH EAST FACING ELEVATION SCALE 1:100

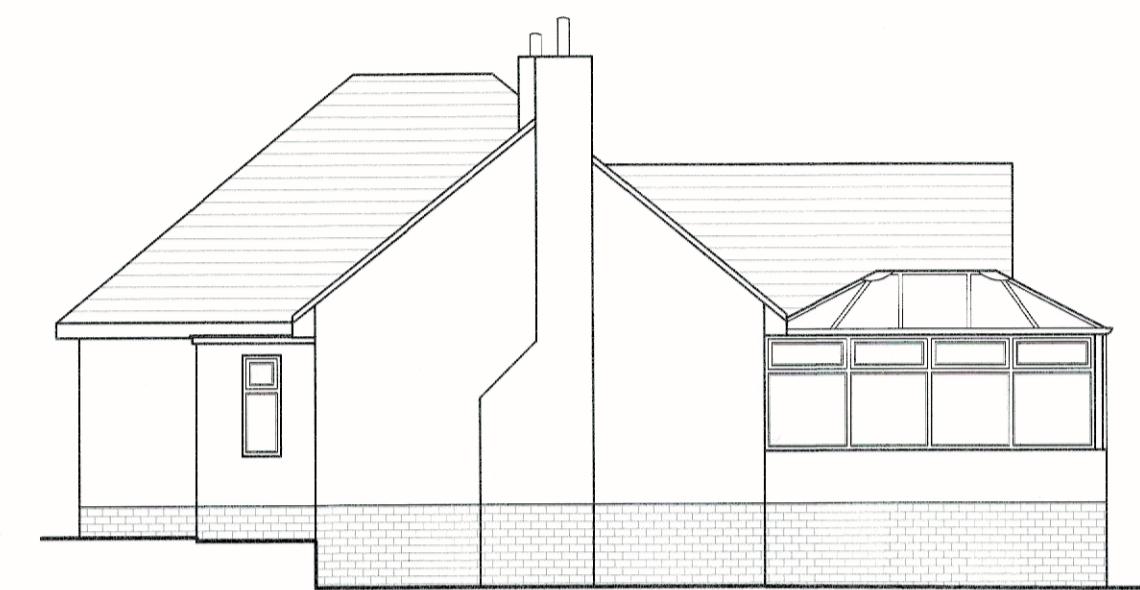

EXISTING NORTH WEST FACING ELEVATION SCALE 1:100

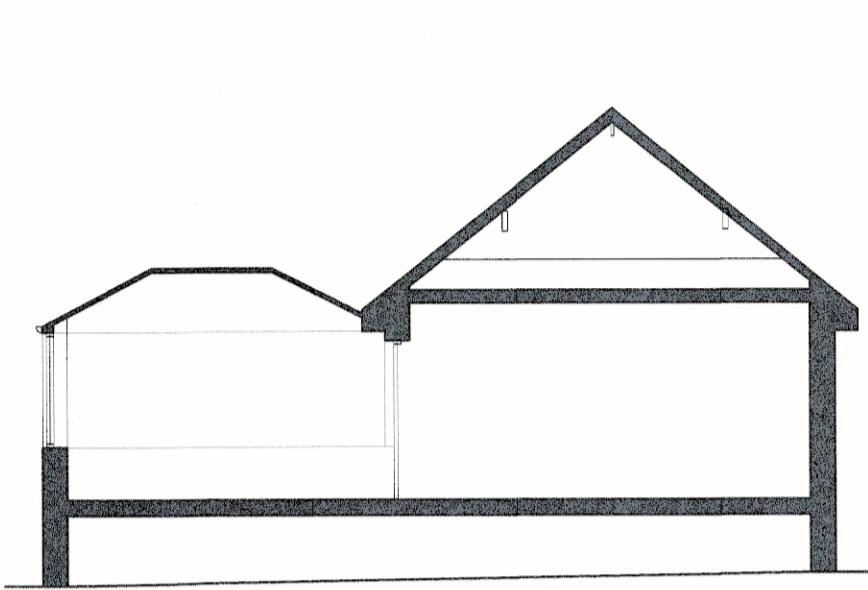


EXISTING SECTION A-A SCALE 1:100




EXISTING SOUTH WEST FACING ELEVATION SCALE 1:100




EXISTING SOUTH EAST FACING ELEVATION SCALE 1:100

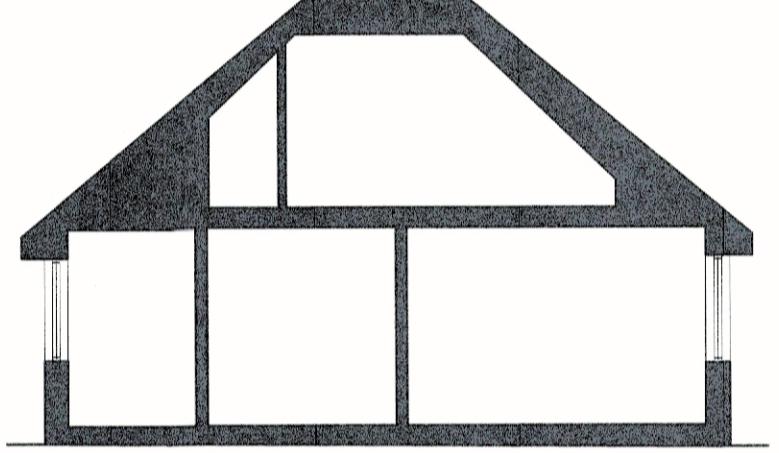

EXISTING SECTION B-B SCALE 1:100

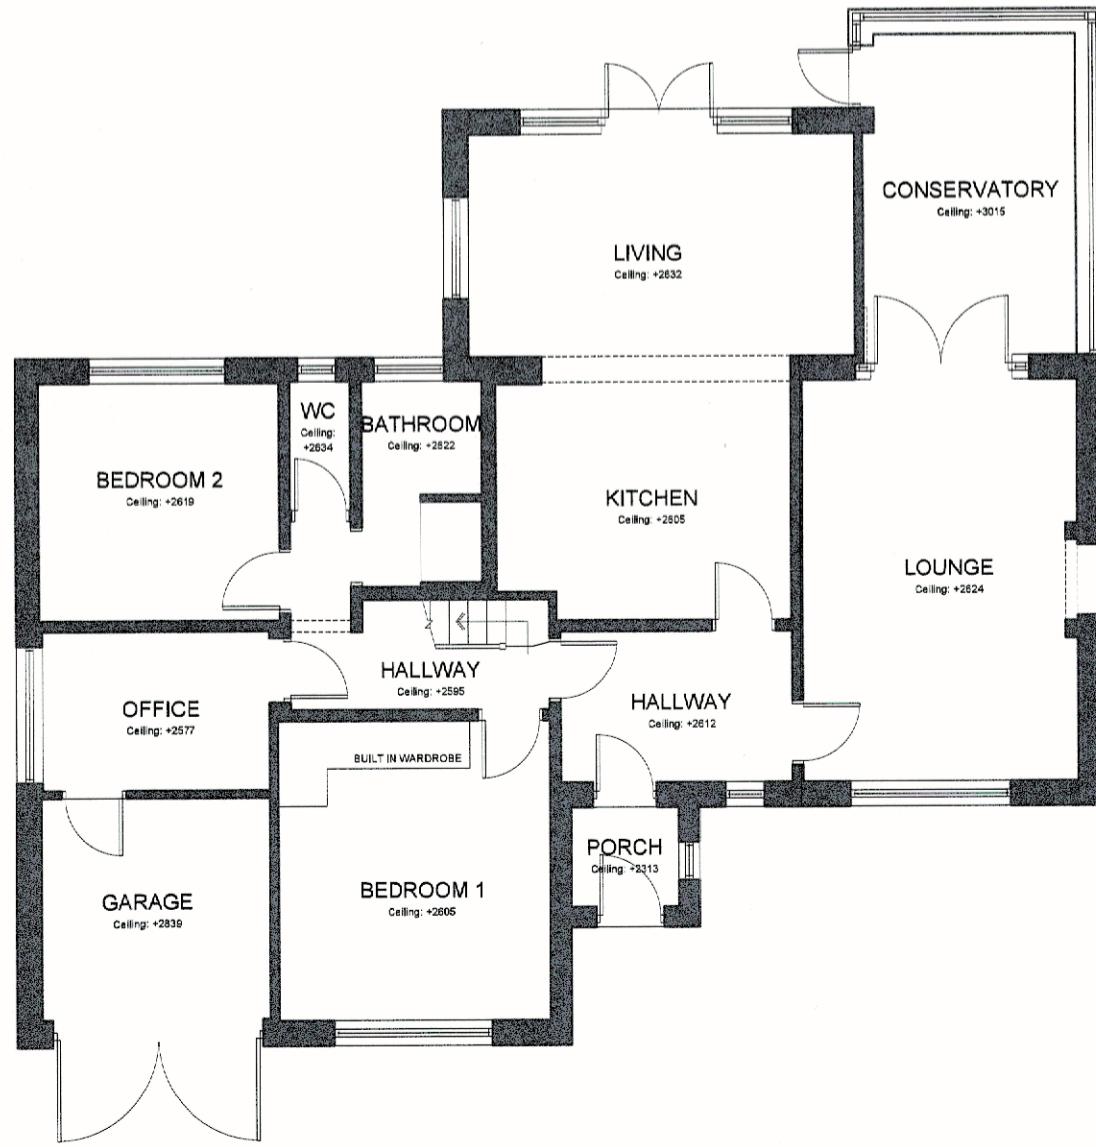

EXISTING GROUND FLOOR PLAN SCALE 1:100

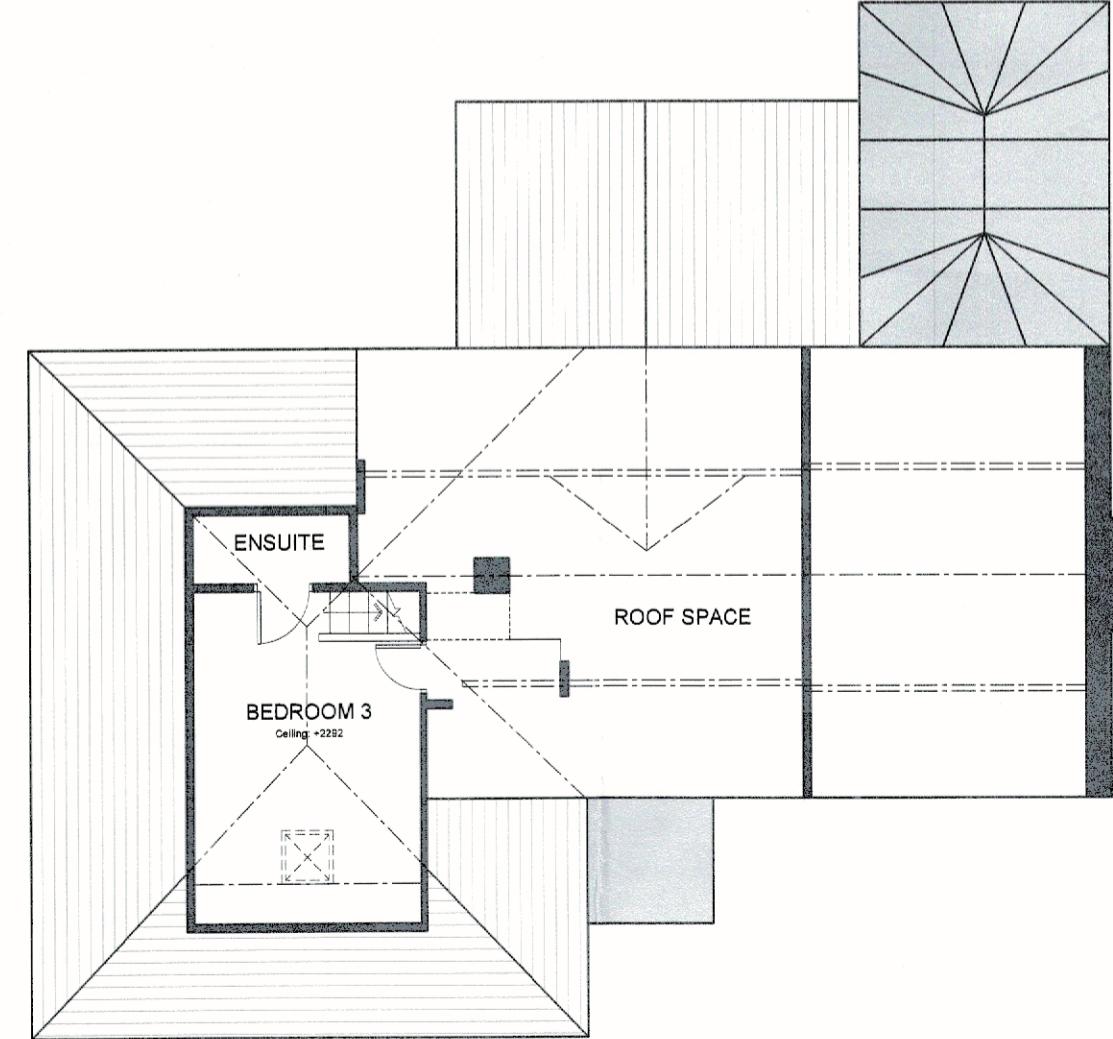

EXISTING FIRST FLOOR PLAN SCALE 1:100



This drawing is to be read in conjunction with all relevant Architect, consultants' and specialists' drawings and specifications. The Architect is to be notified of any changes before proceeding. Do not scale from this drawing. All dimensions and levels are to be checked on site. This drawing is subject to copyright. All work carried out before Planning and Building Permission has been granted is at the contractor/clients risk.

Note: proposed drawing based on OS dwg information. All illustrated dimensions are approximate and all site dimensions are to be checked on site and subject to site survey.

A PRO Existing chimney position added 02.12.2020  
no. by revision date

Client Mr and Mrs Midgley

Job Title Proposed Alterations to Sunridge, York Lane, Langho

Drawing title Existing Plans, Elevations and Sections

Scale Various @ A2 Date Nov 2020 Drawn Ben Turner

**spa**  
SUNDERLAND PEACOCK ARCHITECTS  
www.sunderlandpeacock.com

6174-01

REV A