


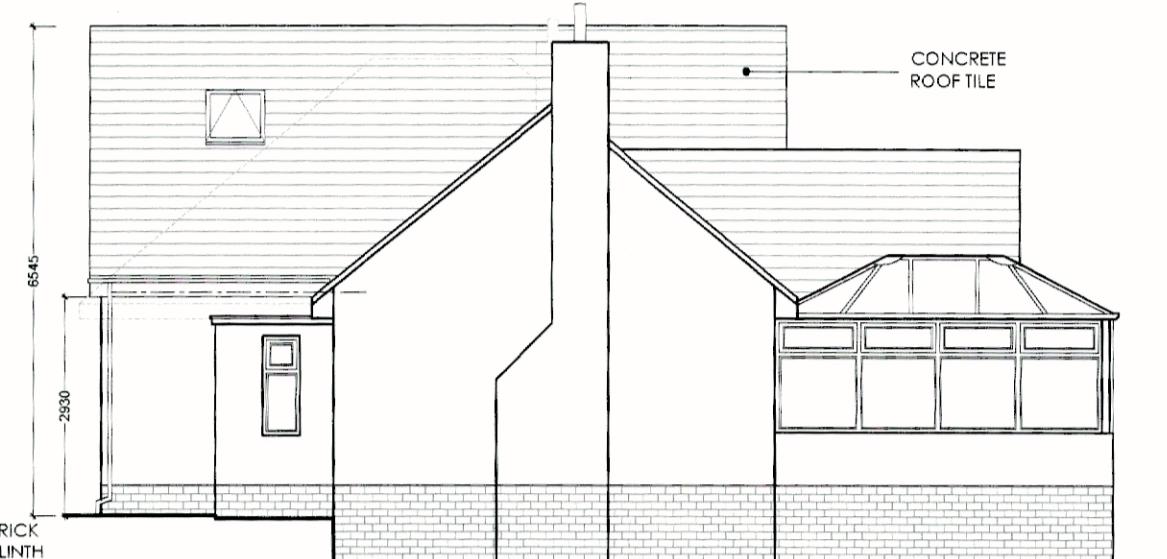


PROPOSED NORTH EAST FACING ELEVATION SCALE 1:100




PROPOSED NORTH WEST FACING ELEVATION SCALE 1:100




PROPOSED SOUTH WEST FACING ELEVATION SCALE 1:100

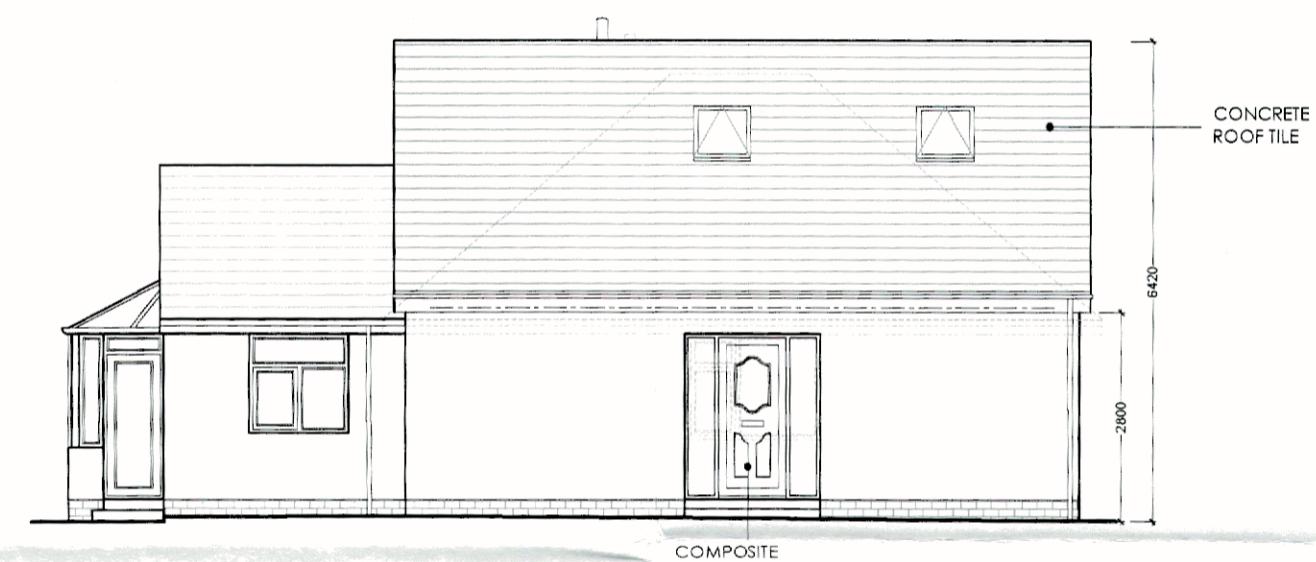


PROPOSED SOUTH EAST FACING ELEVATION SCALE 1:100

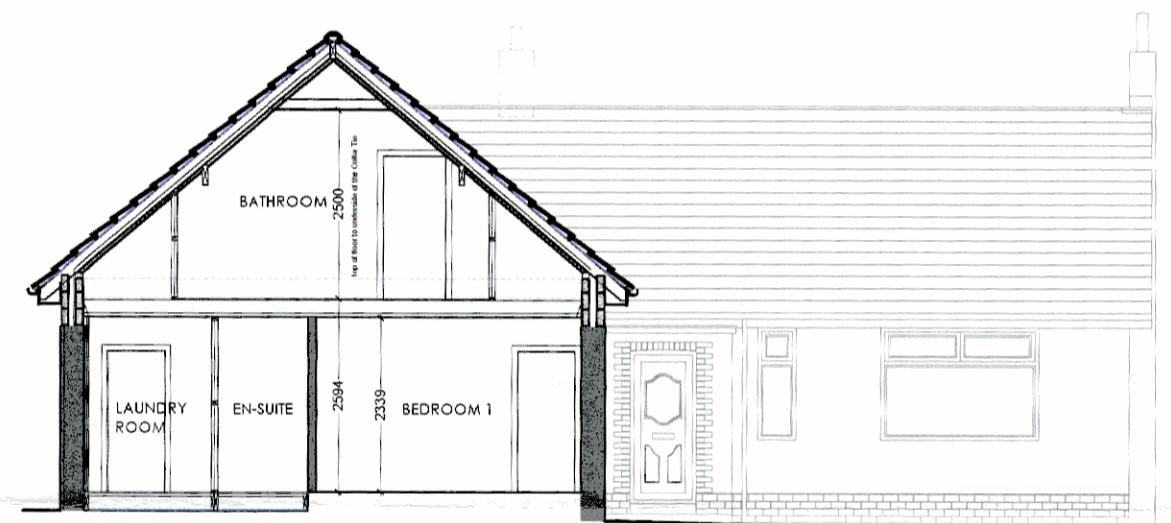

PROPOSED SECTION A-A SCALE 1:100

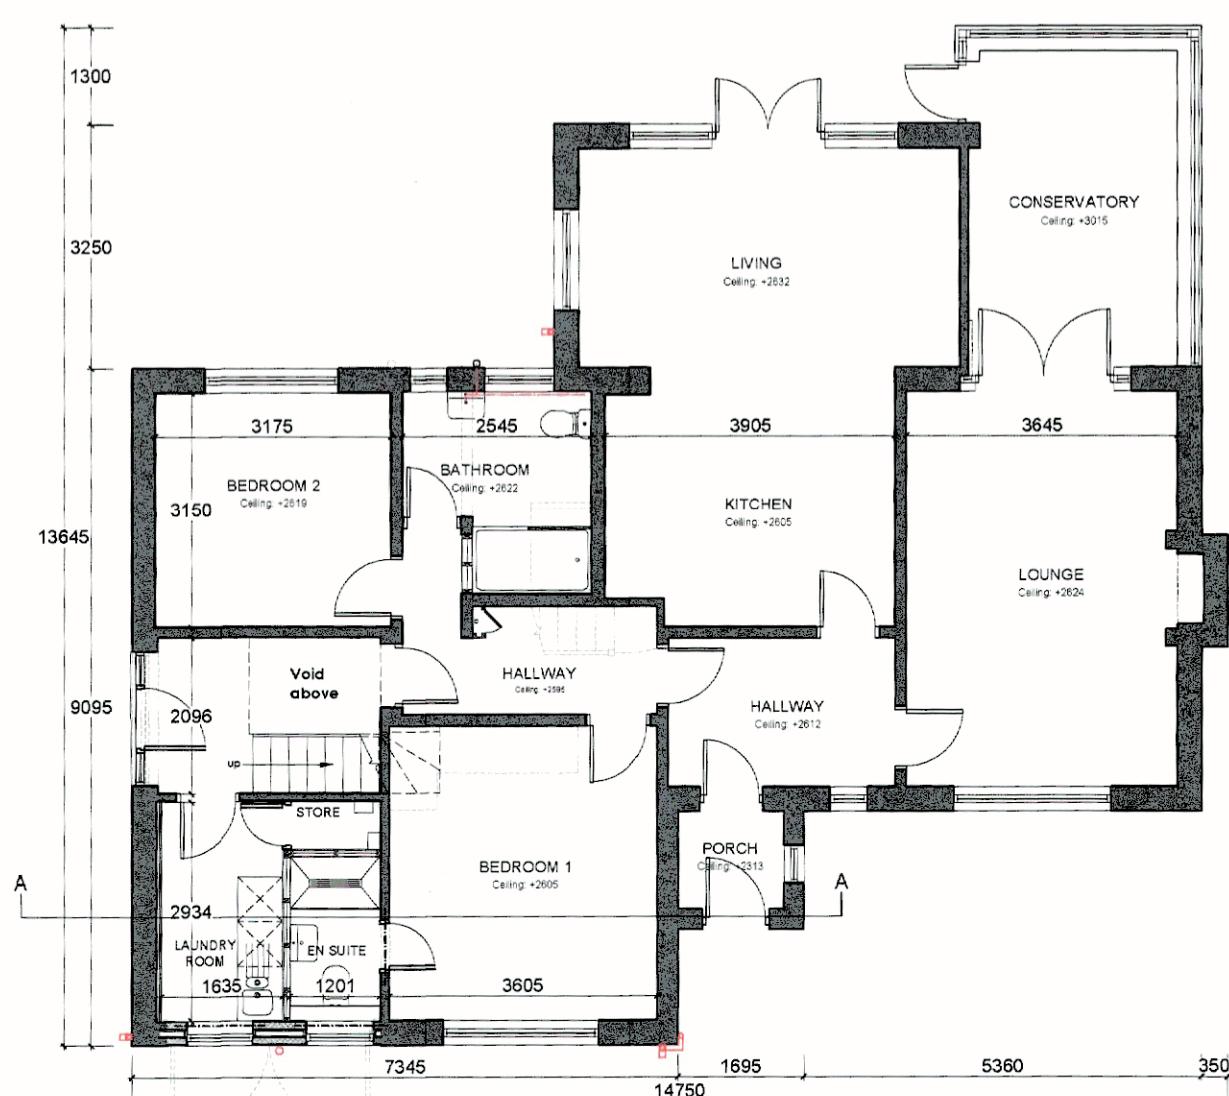

PROPOSED GROUND FLOOR PLAN SCALE 1:100

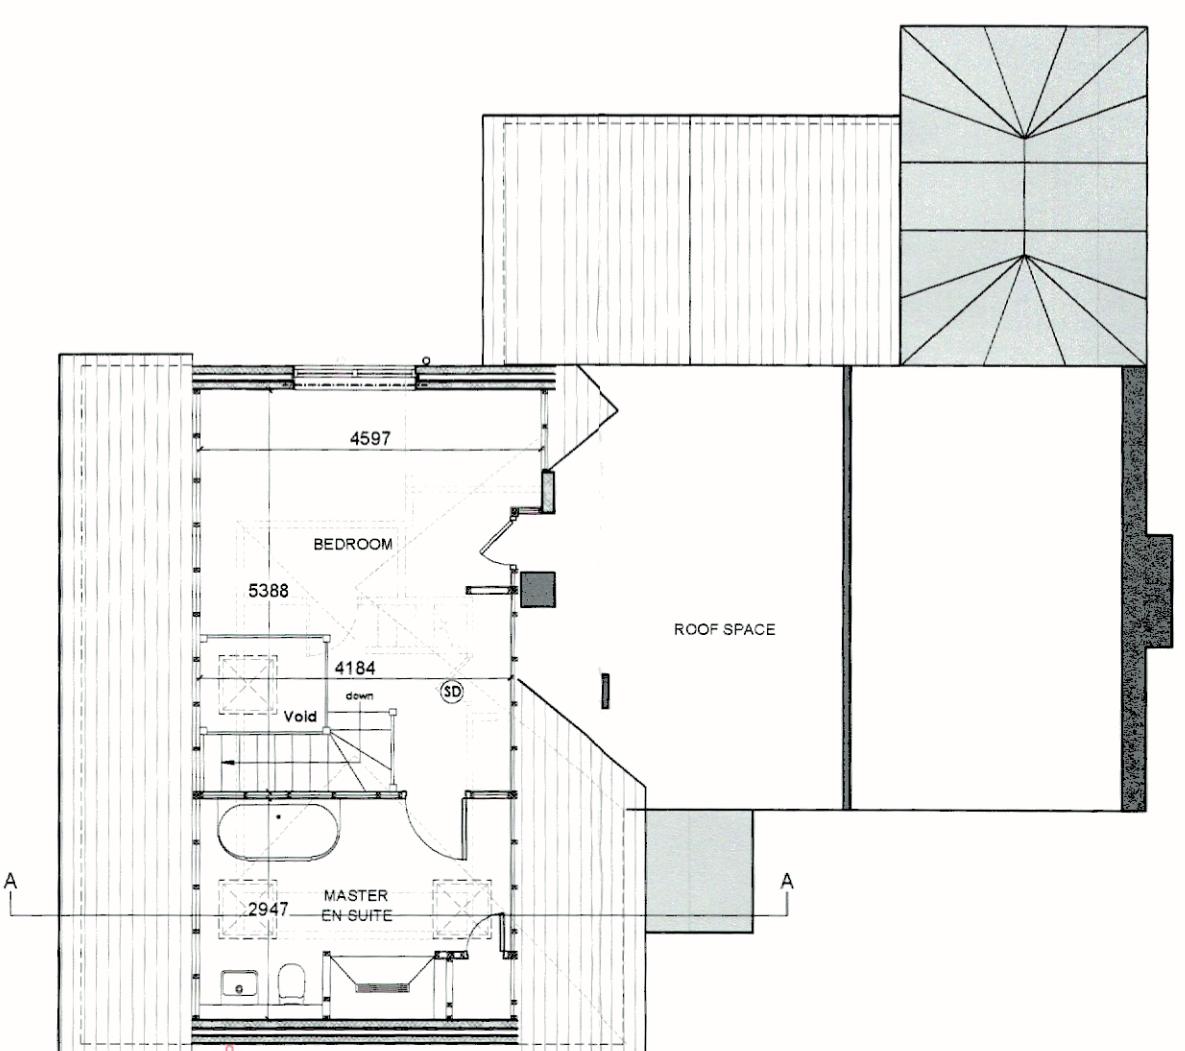

PROPOSED FIRST FLOOR PLAN SCALE 1:100

A	RS	Amended scheme.	27.09.2021
no.	by	revision	date
Client			
Mr and Mrs Midgley			
Job Title			
Proposed Alterations to Sunridge, York Lane, Langho			
Drawing Title			
Proposed Plans, Elevations and Sections			
Scale 1:100 @ A2 Date Sept 2021 Drawn Richard S			

spa
SUNDERLAND PEACOCK ARCHITECTS

REV
A

6174 -02