





PROPOSED REAR ELEVATION.

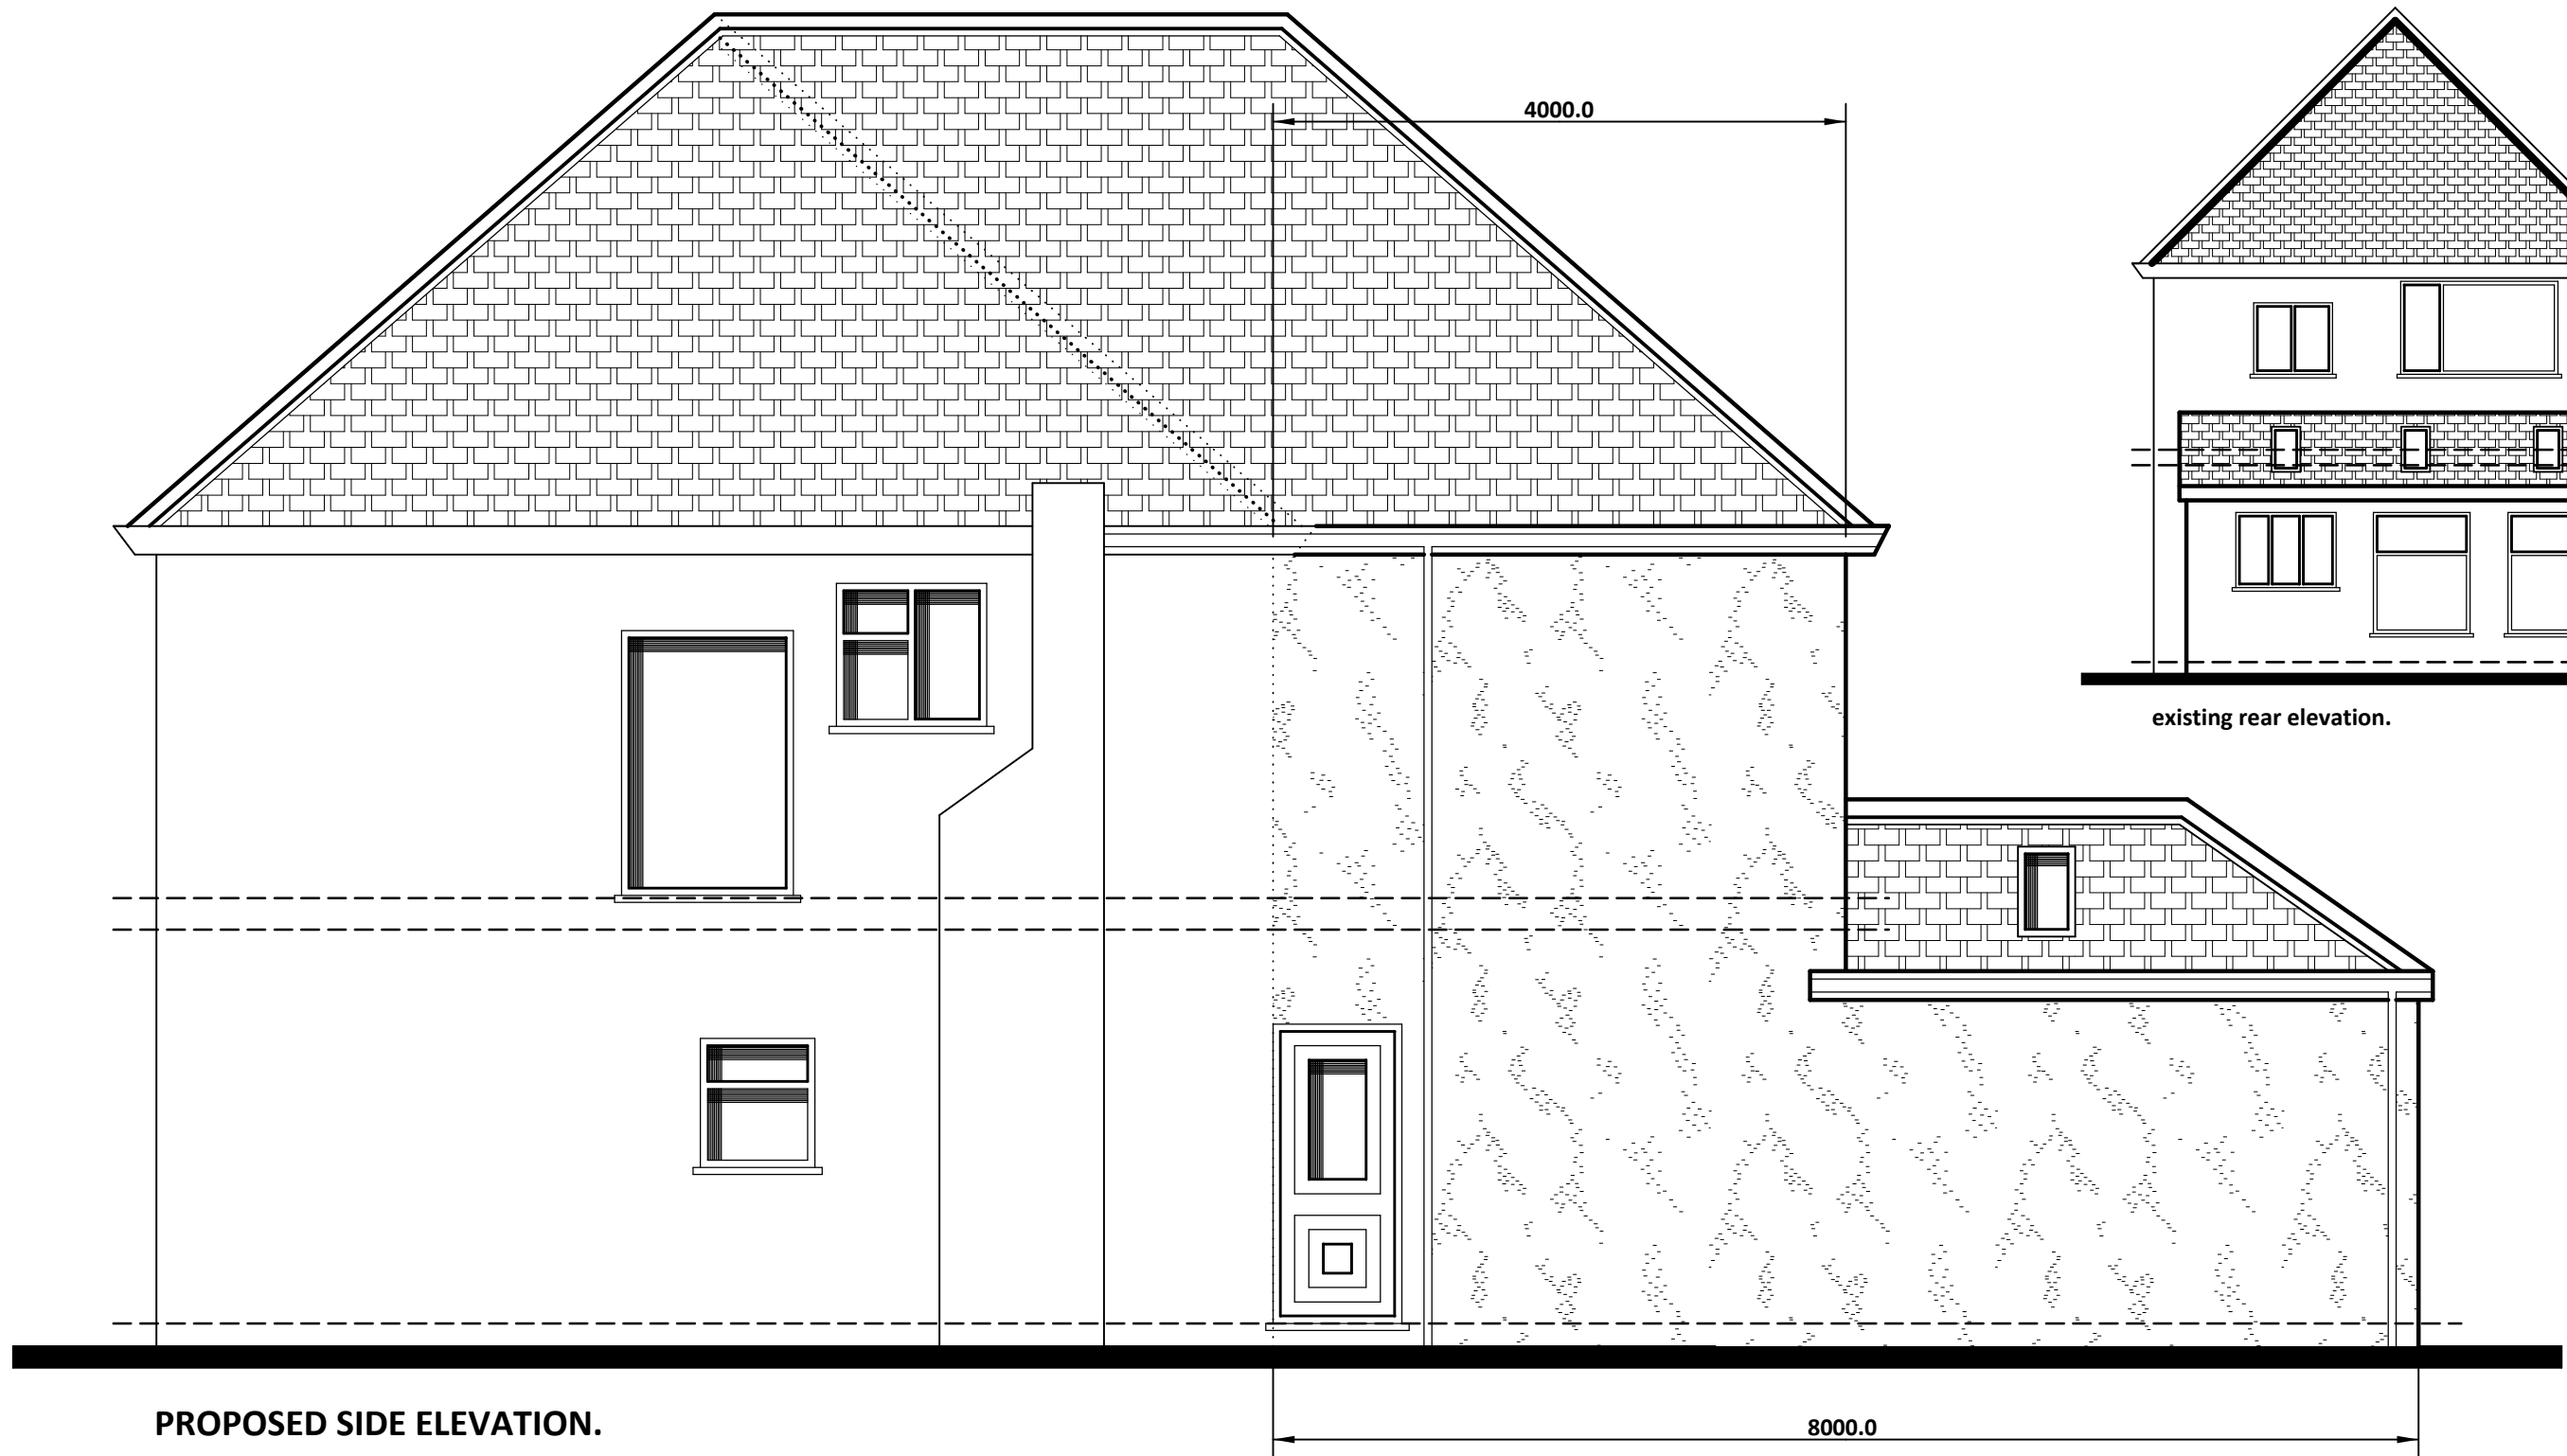


PROPOSED SIDE ELEVATION.



existing rear elevation.


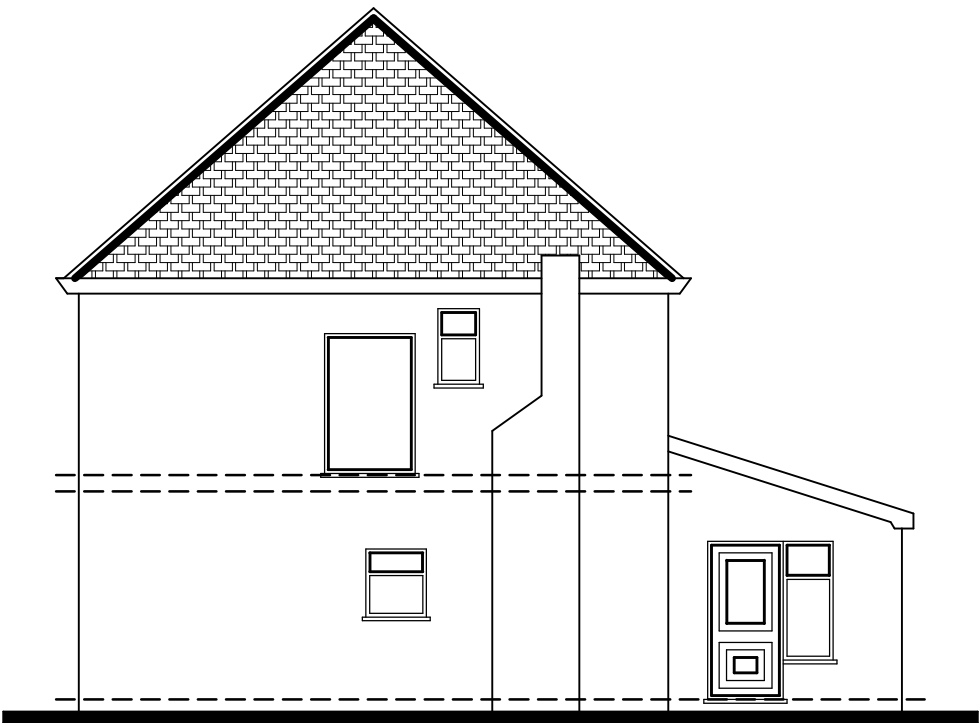


existing side elevation.

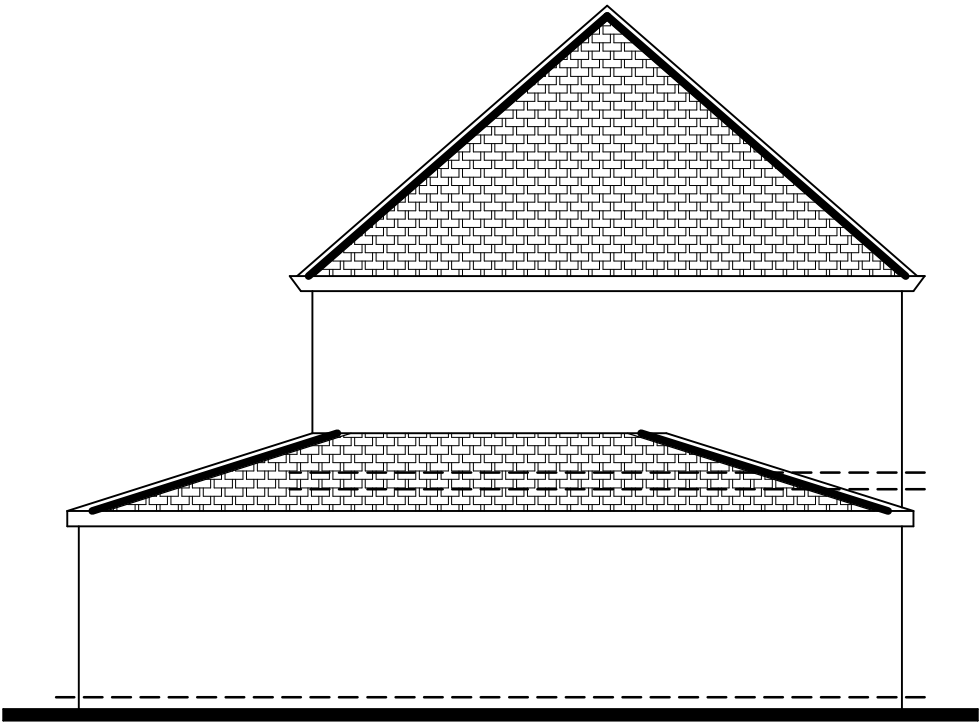


existing side elevation.

PROPOSED GROUND FLOOR LAYOUT.

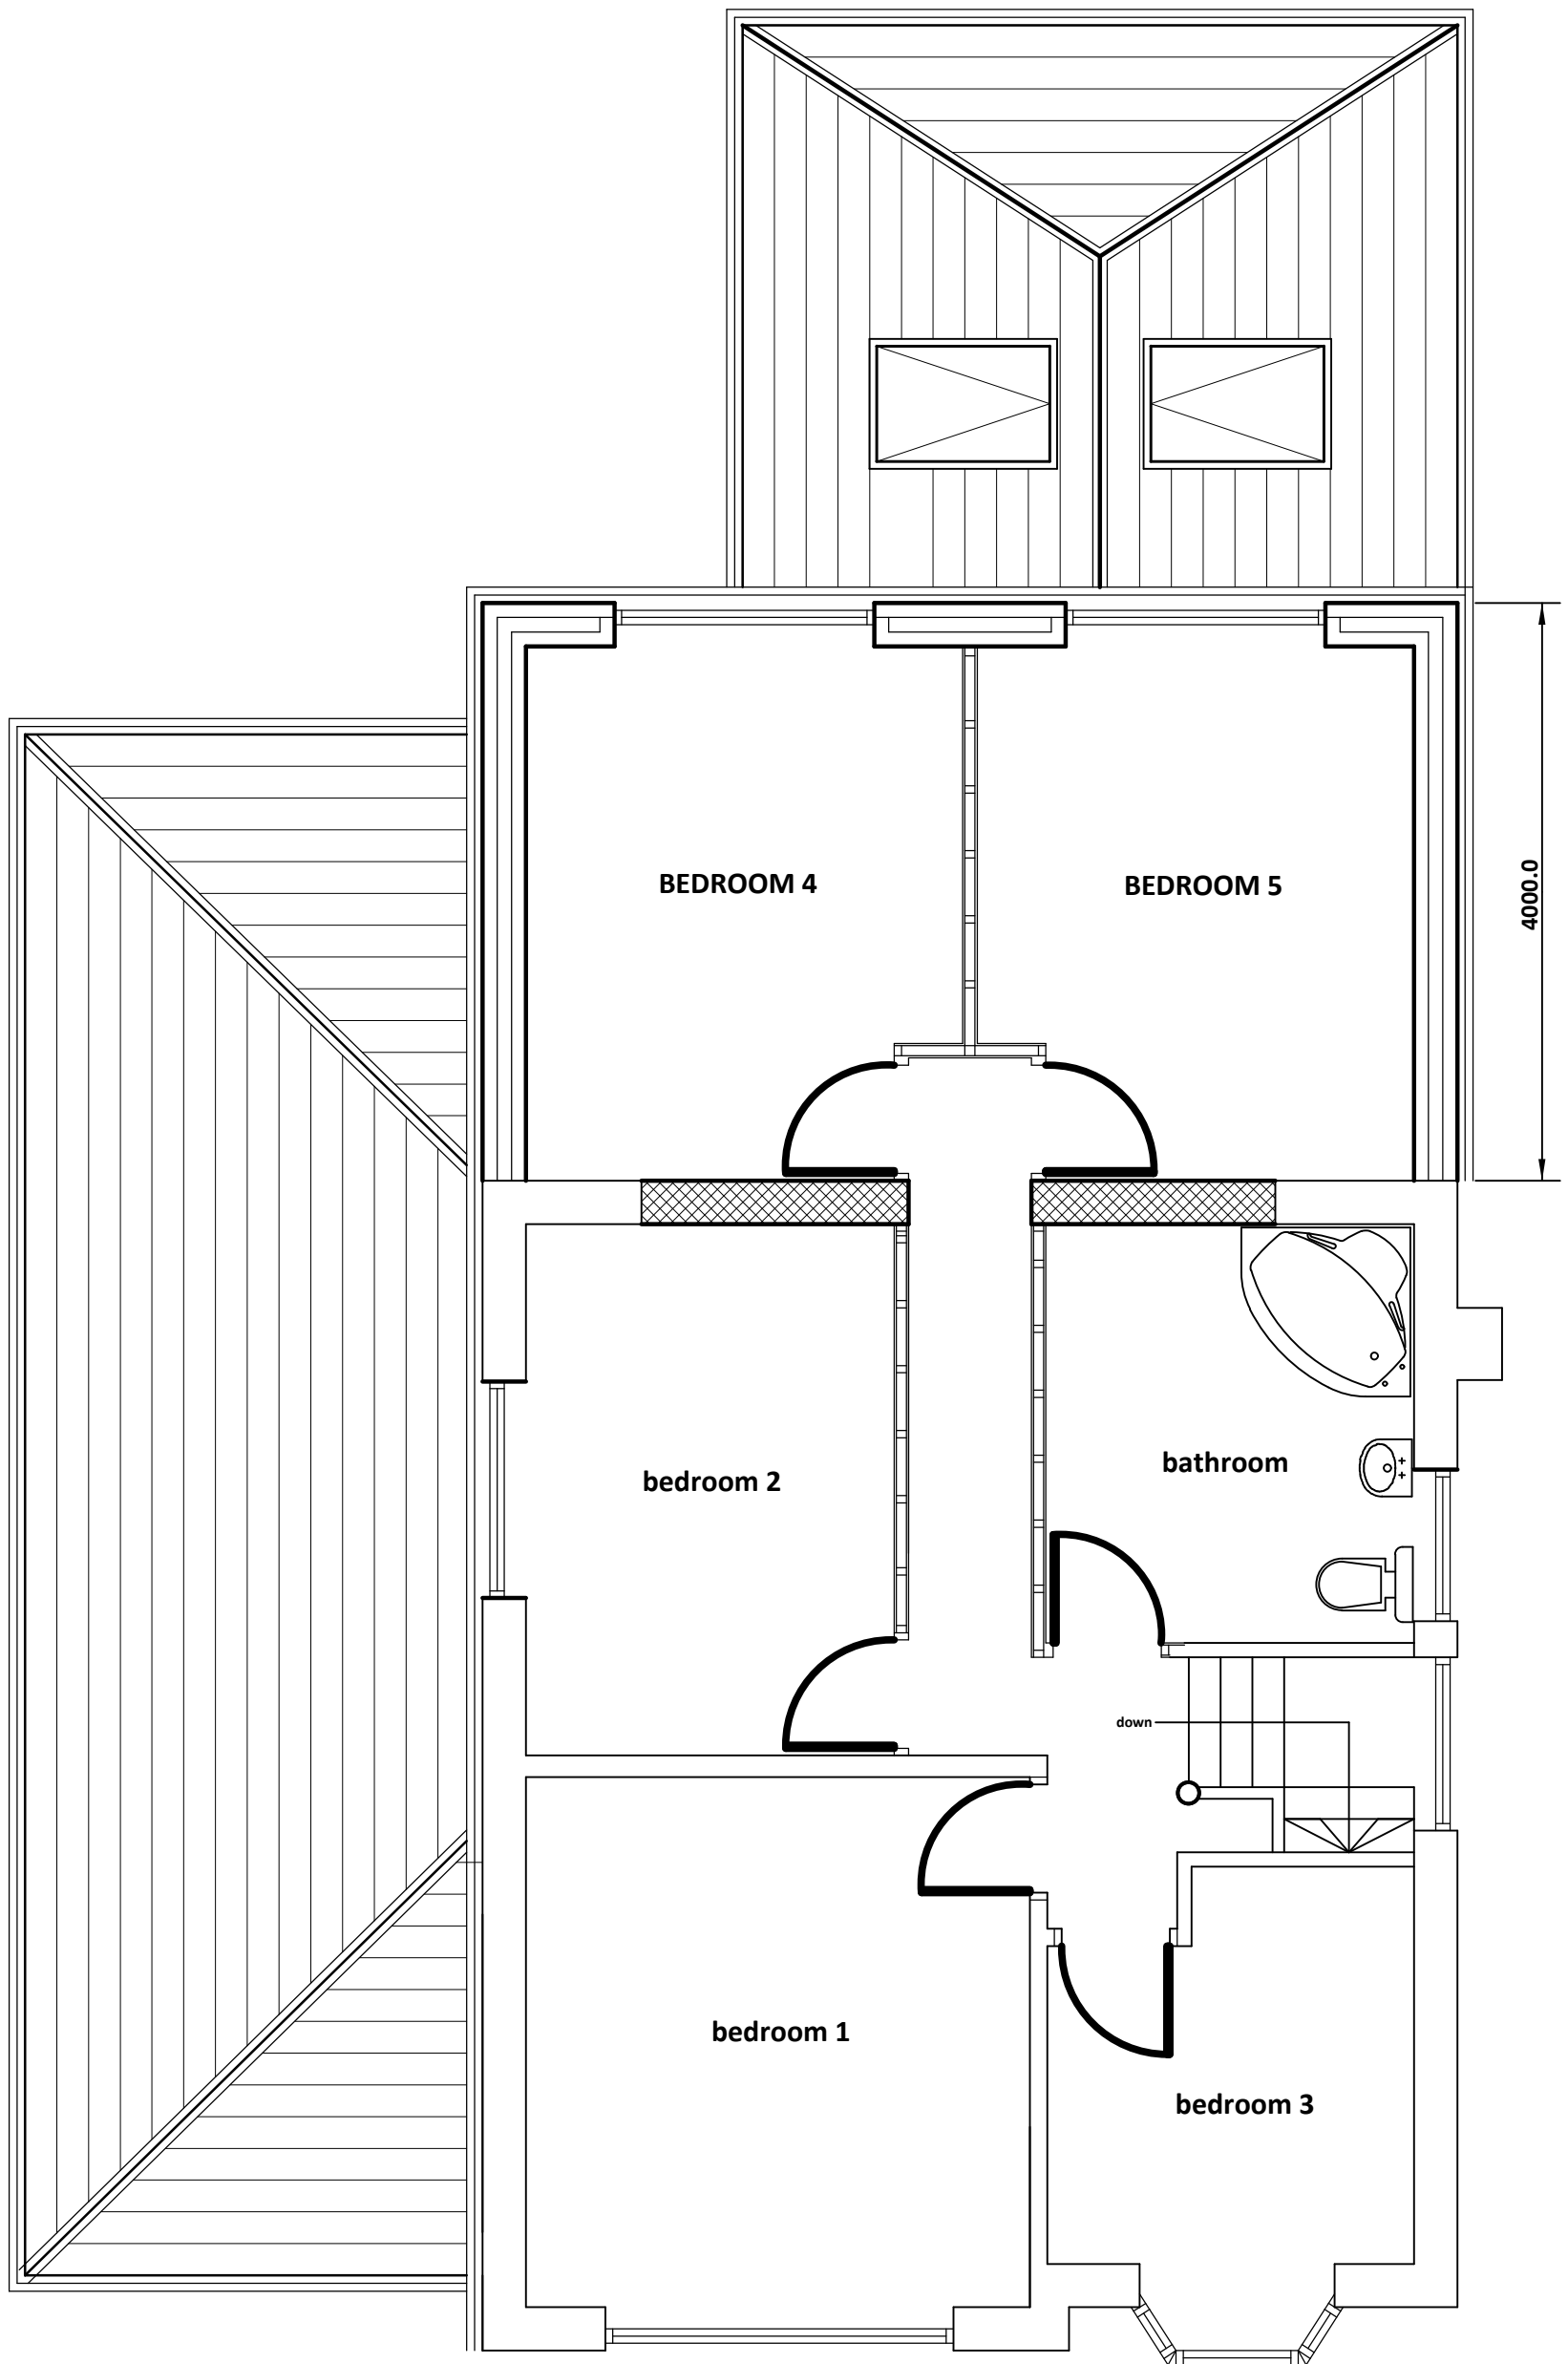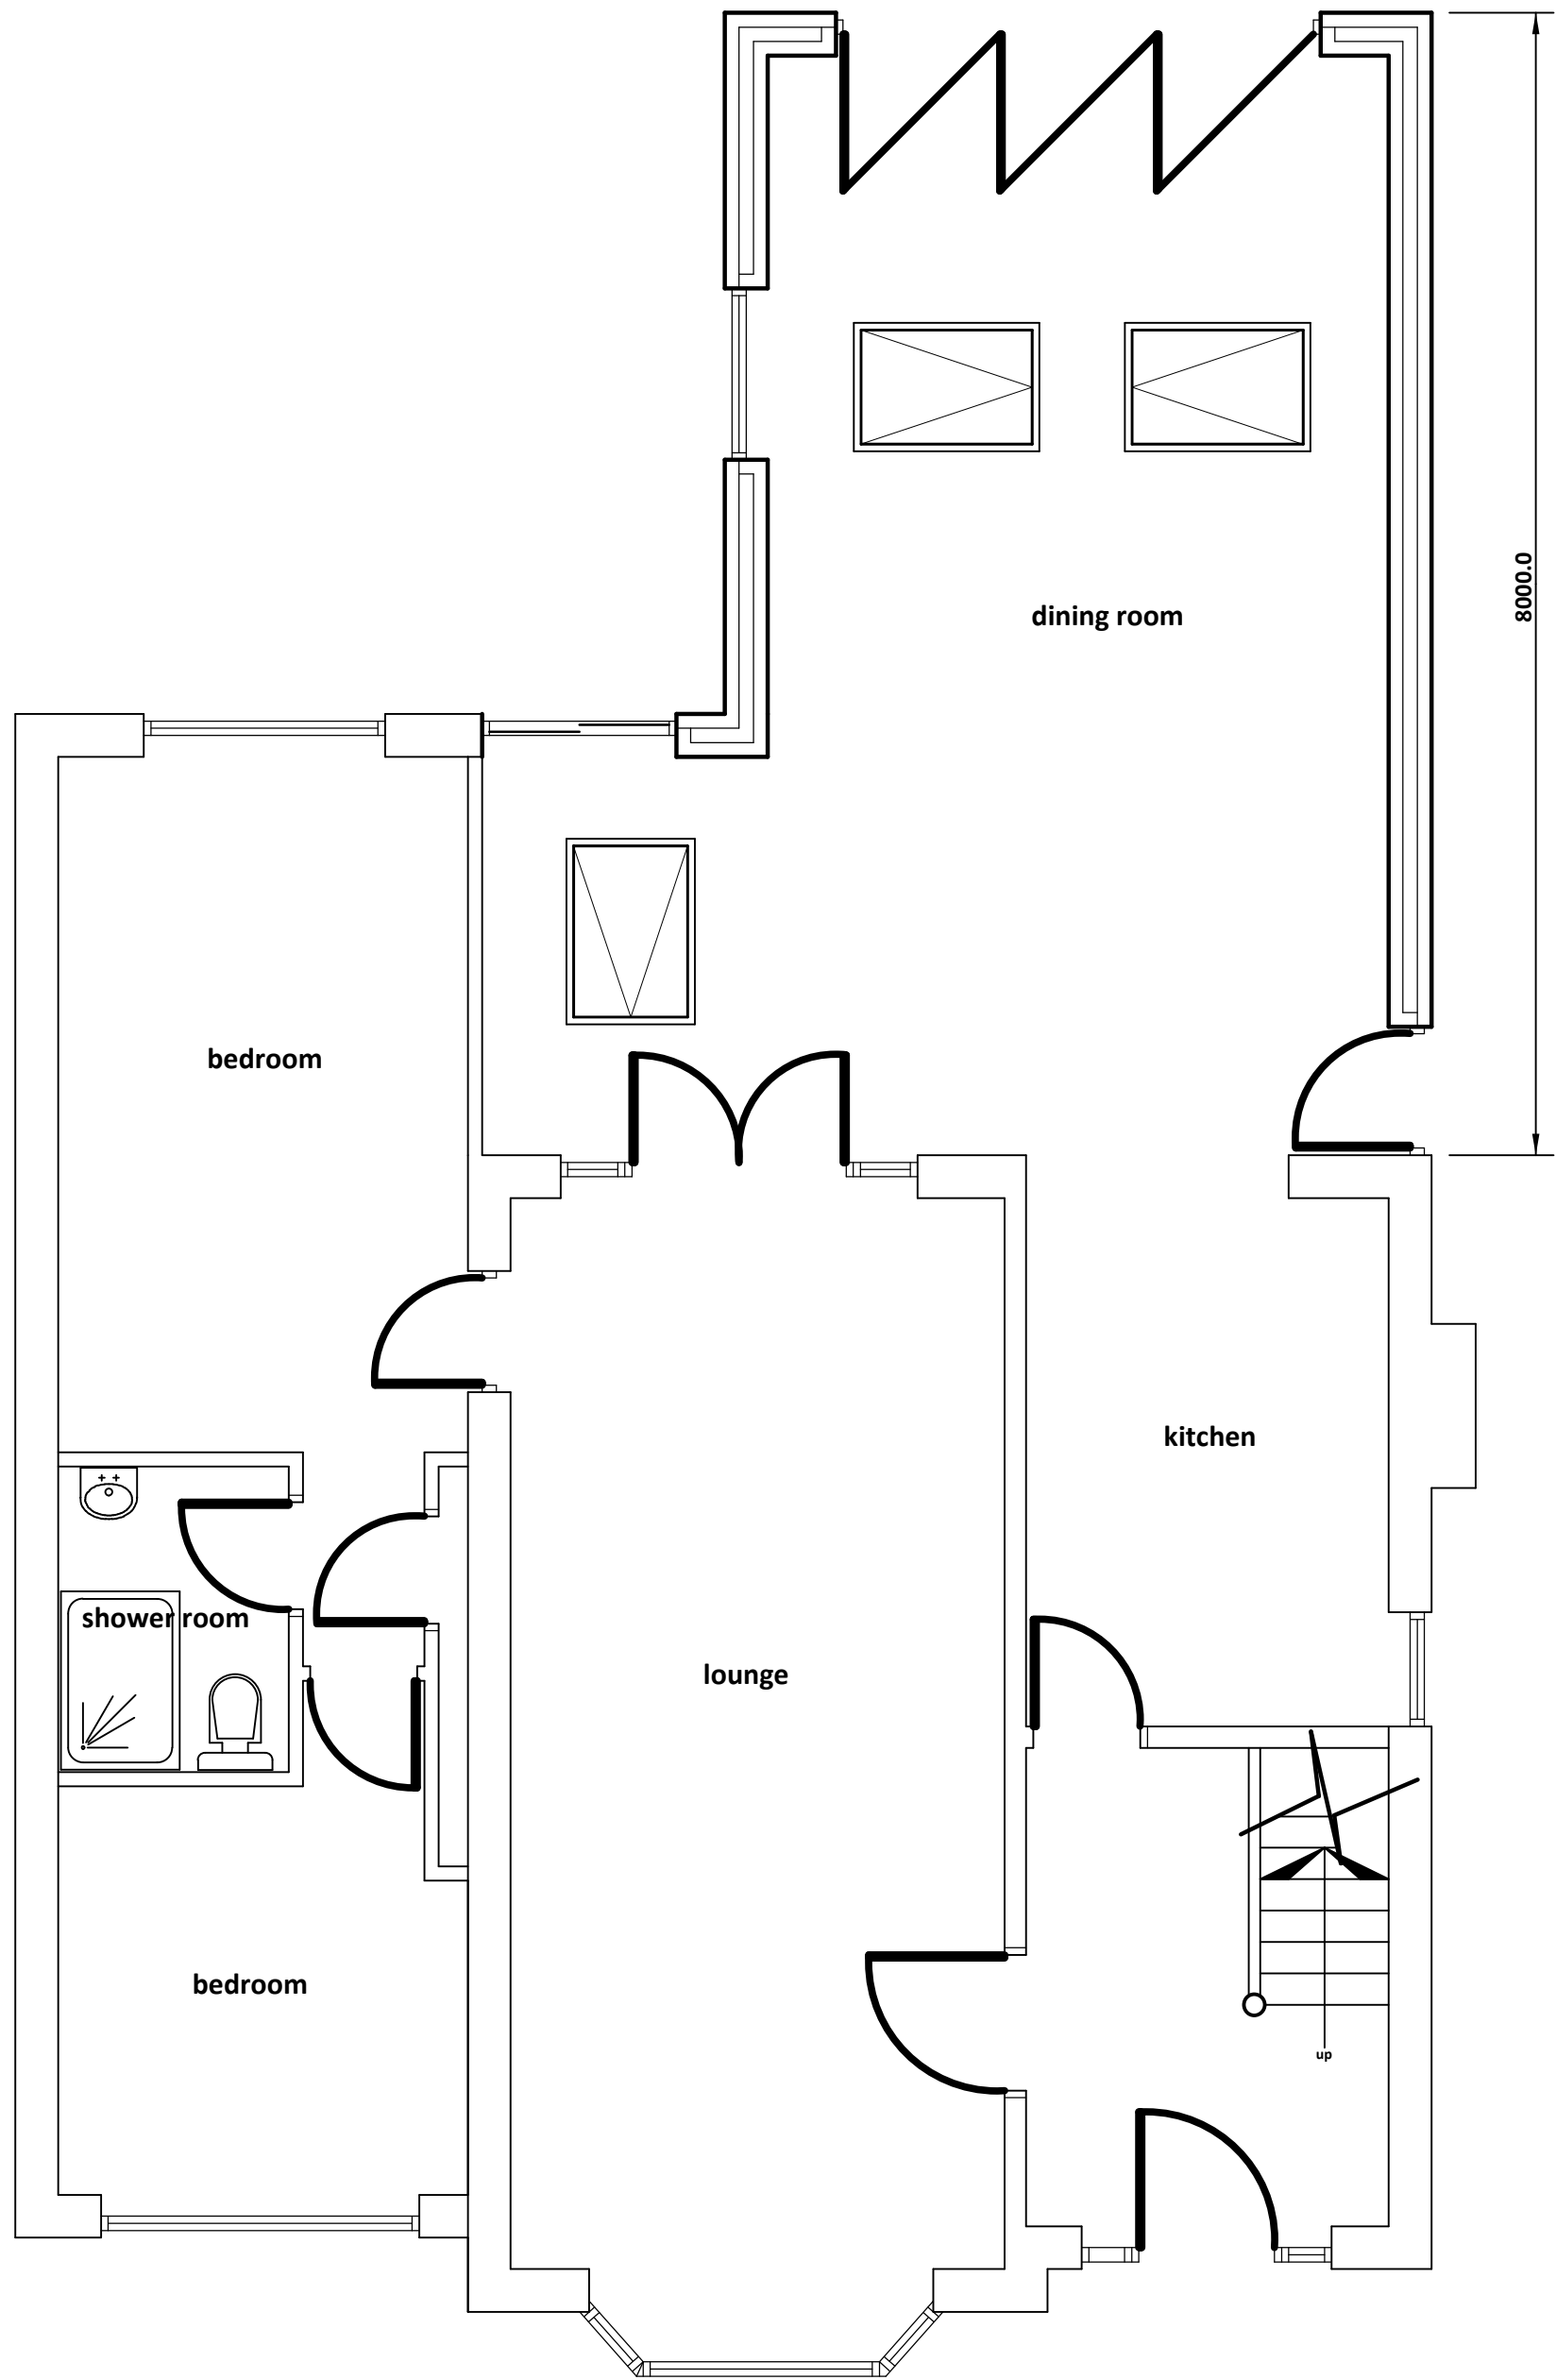


NOTE:  
ROOF TILES AND PEBBLE DASH  
RENDER TO MATCH EXISTING.

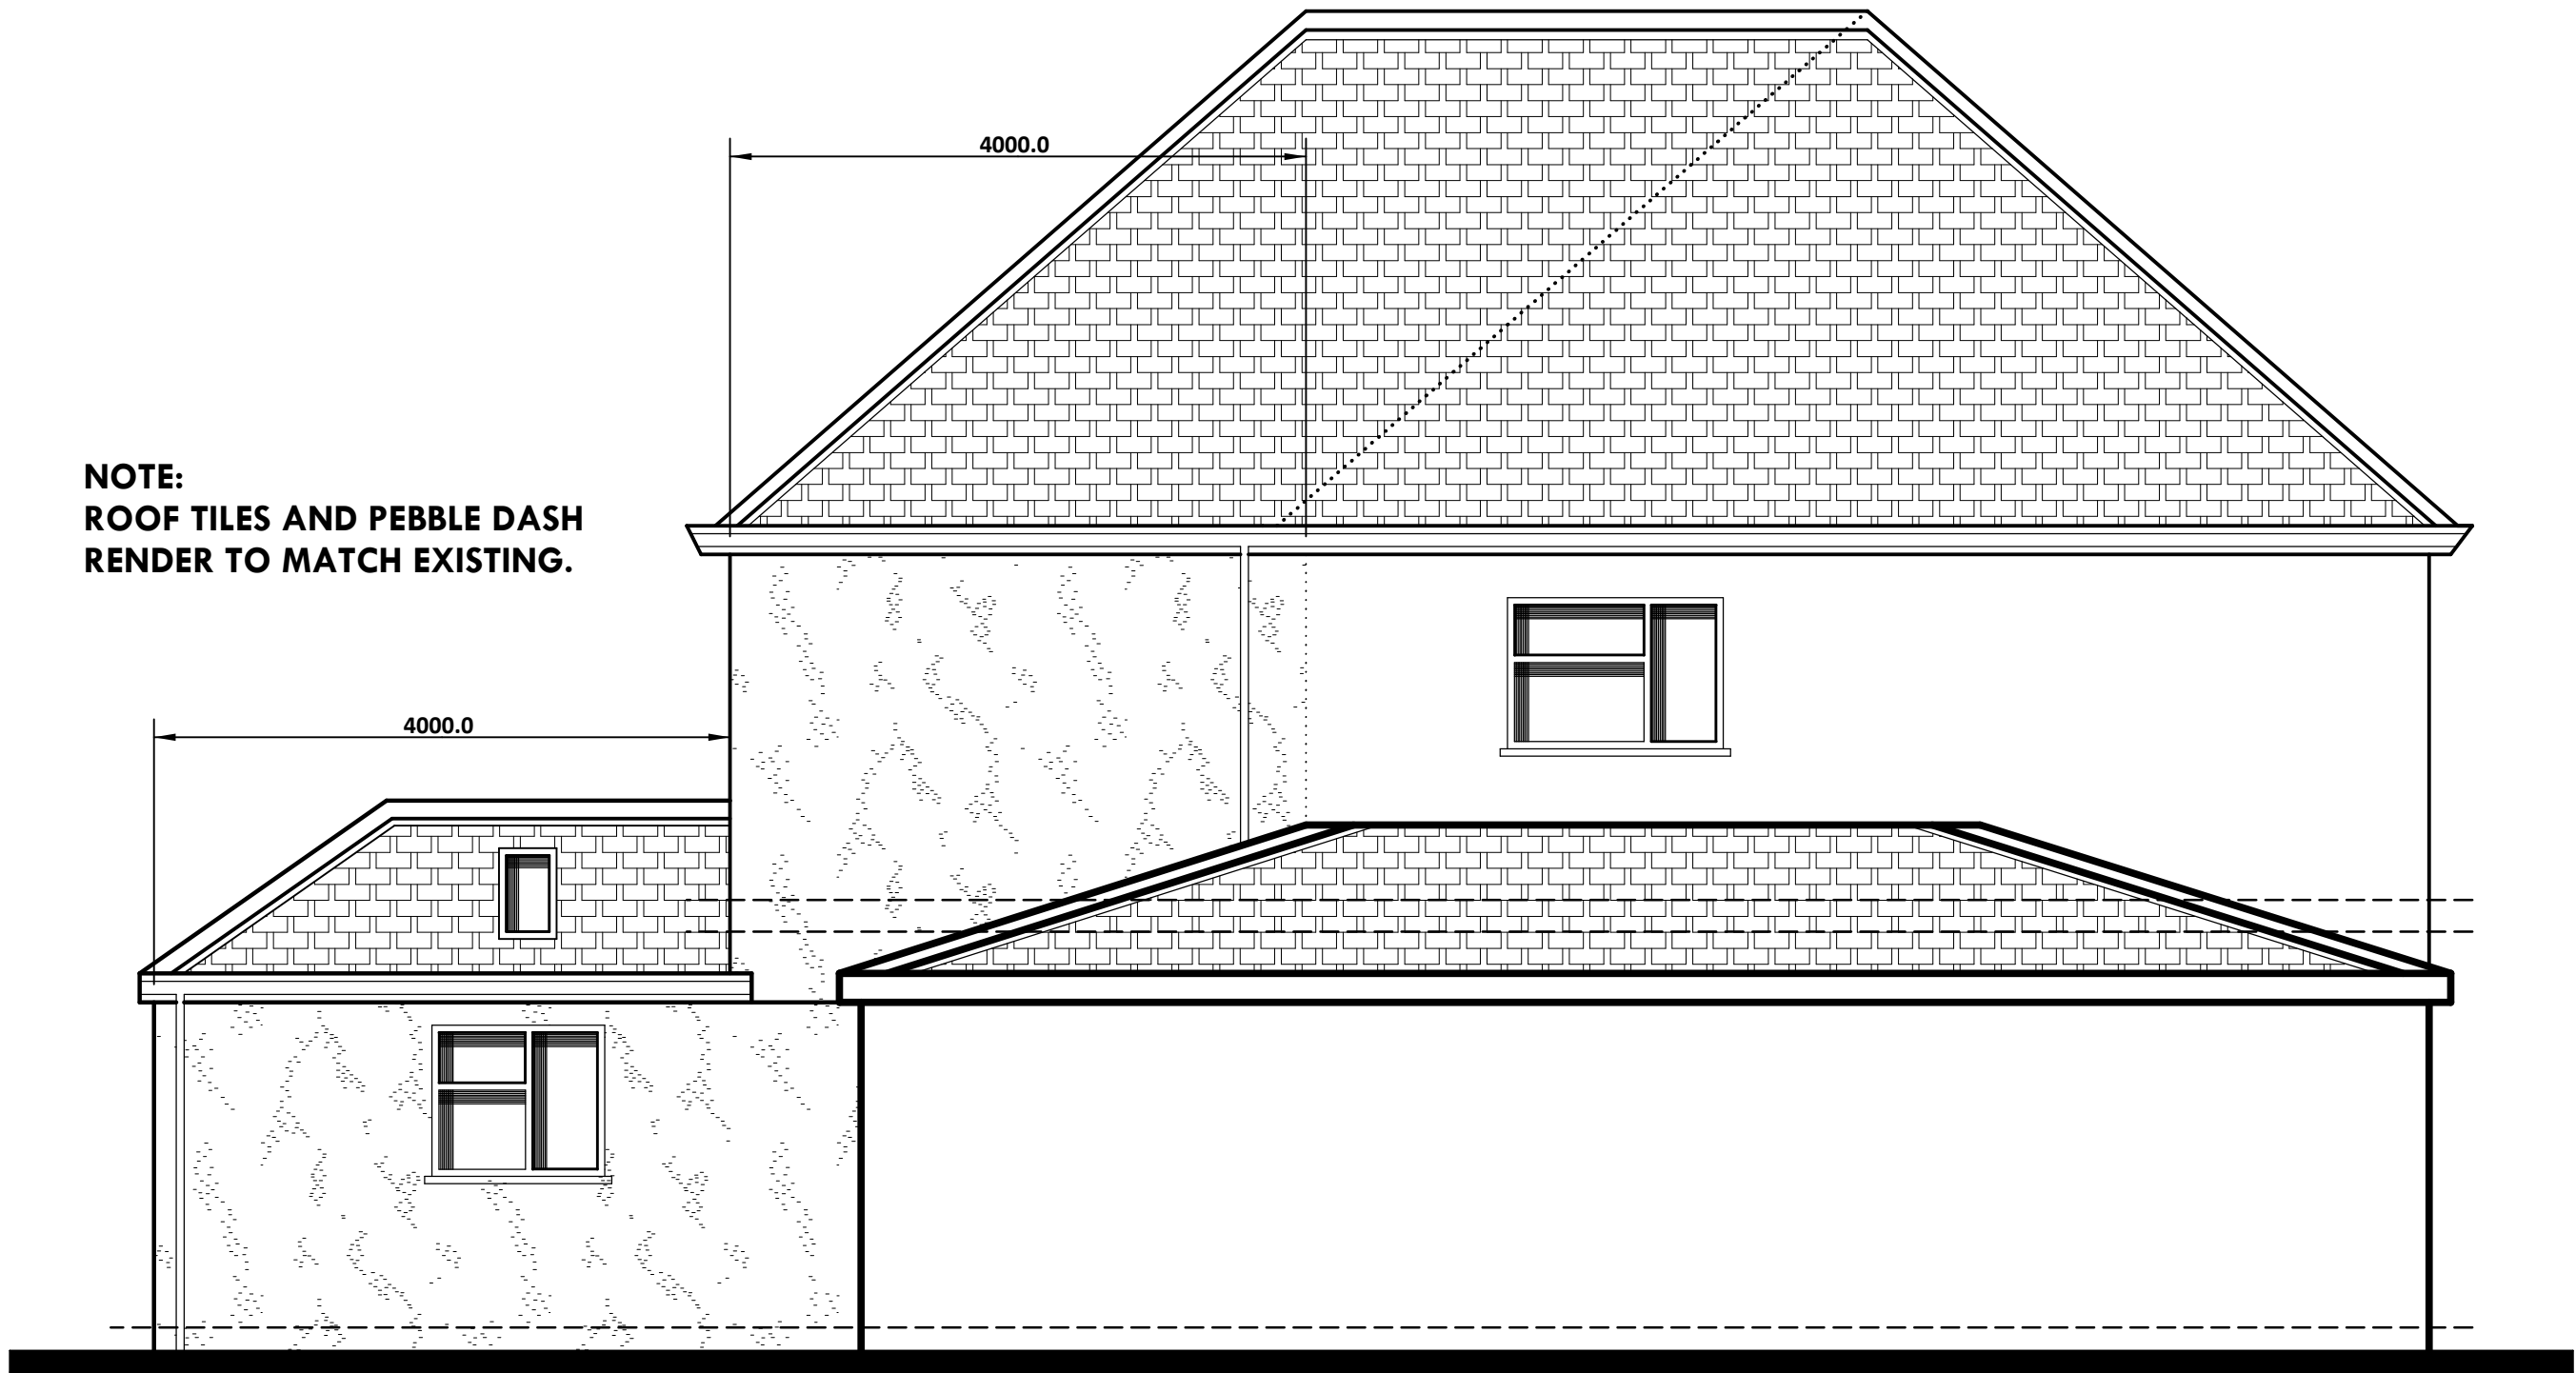


PROPOSED SIDE ELEVATION.

existing ground floor layout. (1:100).

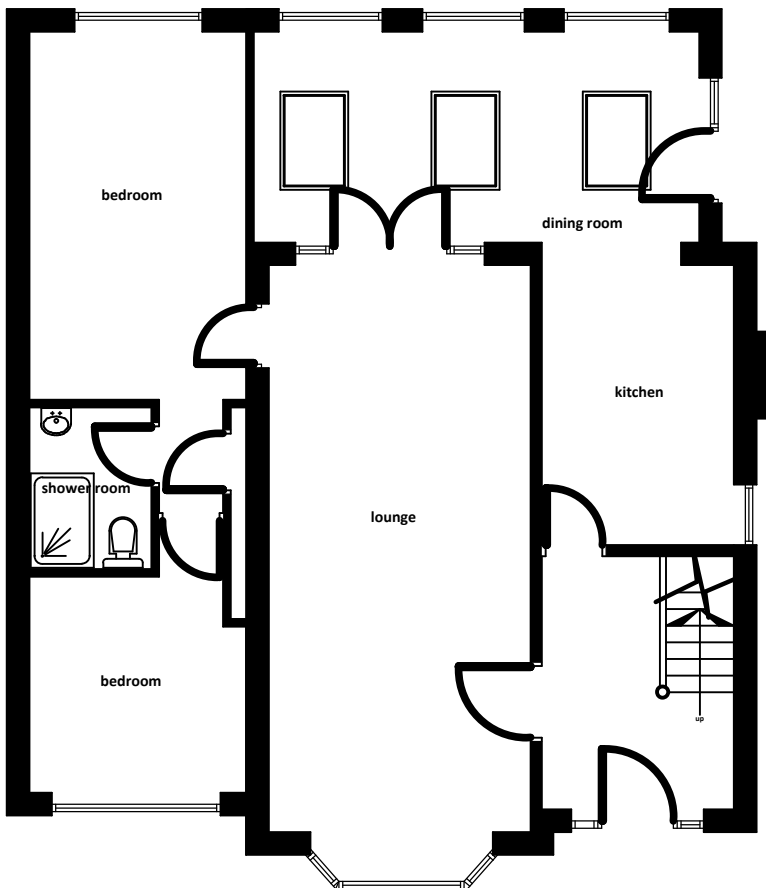

existing first floor layout. (1:100).

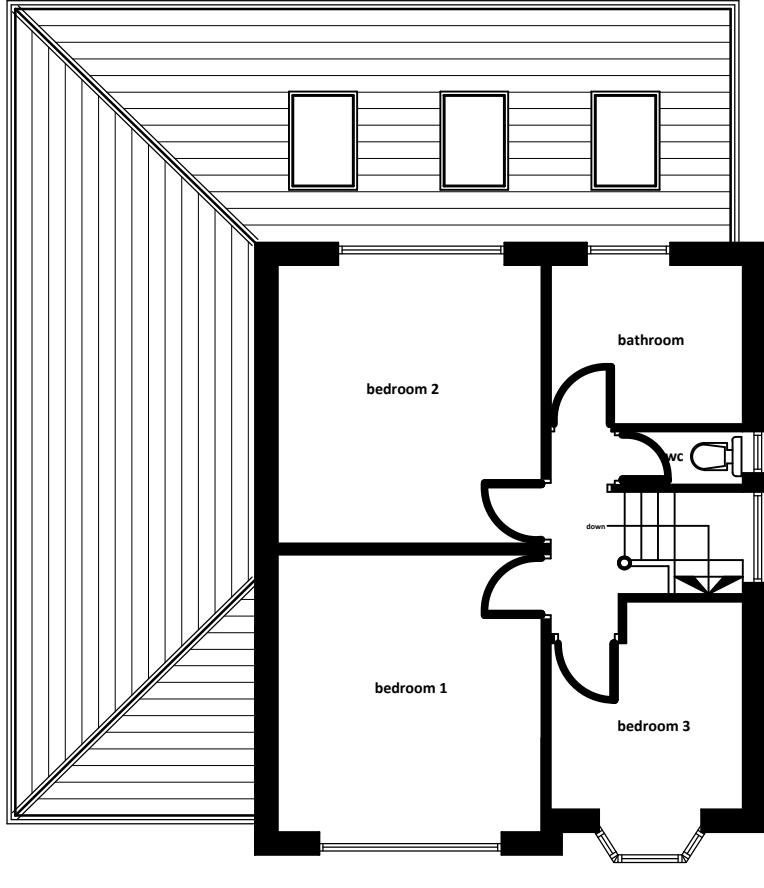

Client	MR SHERAZ ARSHAD.
Project	ERECTION OF DOUBLE STOREY EXTENSION TO REAR.
Location	3 PORTFIELD BAR WHALLEY, CLITHEROE, BB7 9DL.
Date / Scale	November 2020. Scale: 1:50, 1:100.
Copyright	Khalid Khan & Associates Surveyors & Architectural Consultants MAJID HOUSE, 109 WHALLEY RANGE BLACKBURN, LANCASHIRE, BB1 6EE t: 01254 54464 m: 07798 686430 e: khalid@khaassoc.co.uk w: khalidkhanassociates.co.uk
Author	
1m	2m
Dwg No.	085/11/20/3/@A1