

This drawing is to be read in conjunction with all relevant Surveyors, consultants' and specialists' drawings and specifications. All dimensions and levels are to be checked on site. This drawing is subject to copyright. All work carried out before Planning and Building Permission has been granted is at the contractor/clients risk. The Surveyor is to be notified of any discrepancies.




Front West Elevation 1:100




Side North Elevation 1:100




Rear East Elevation 1:100

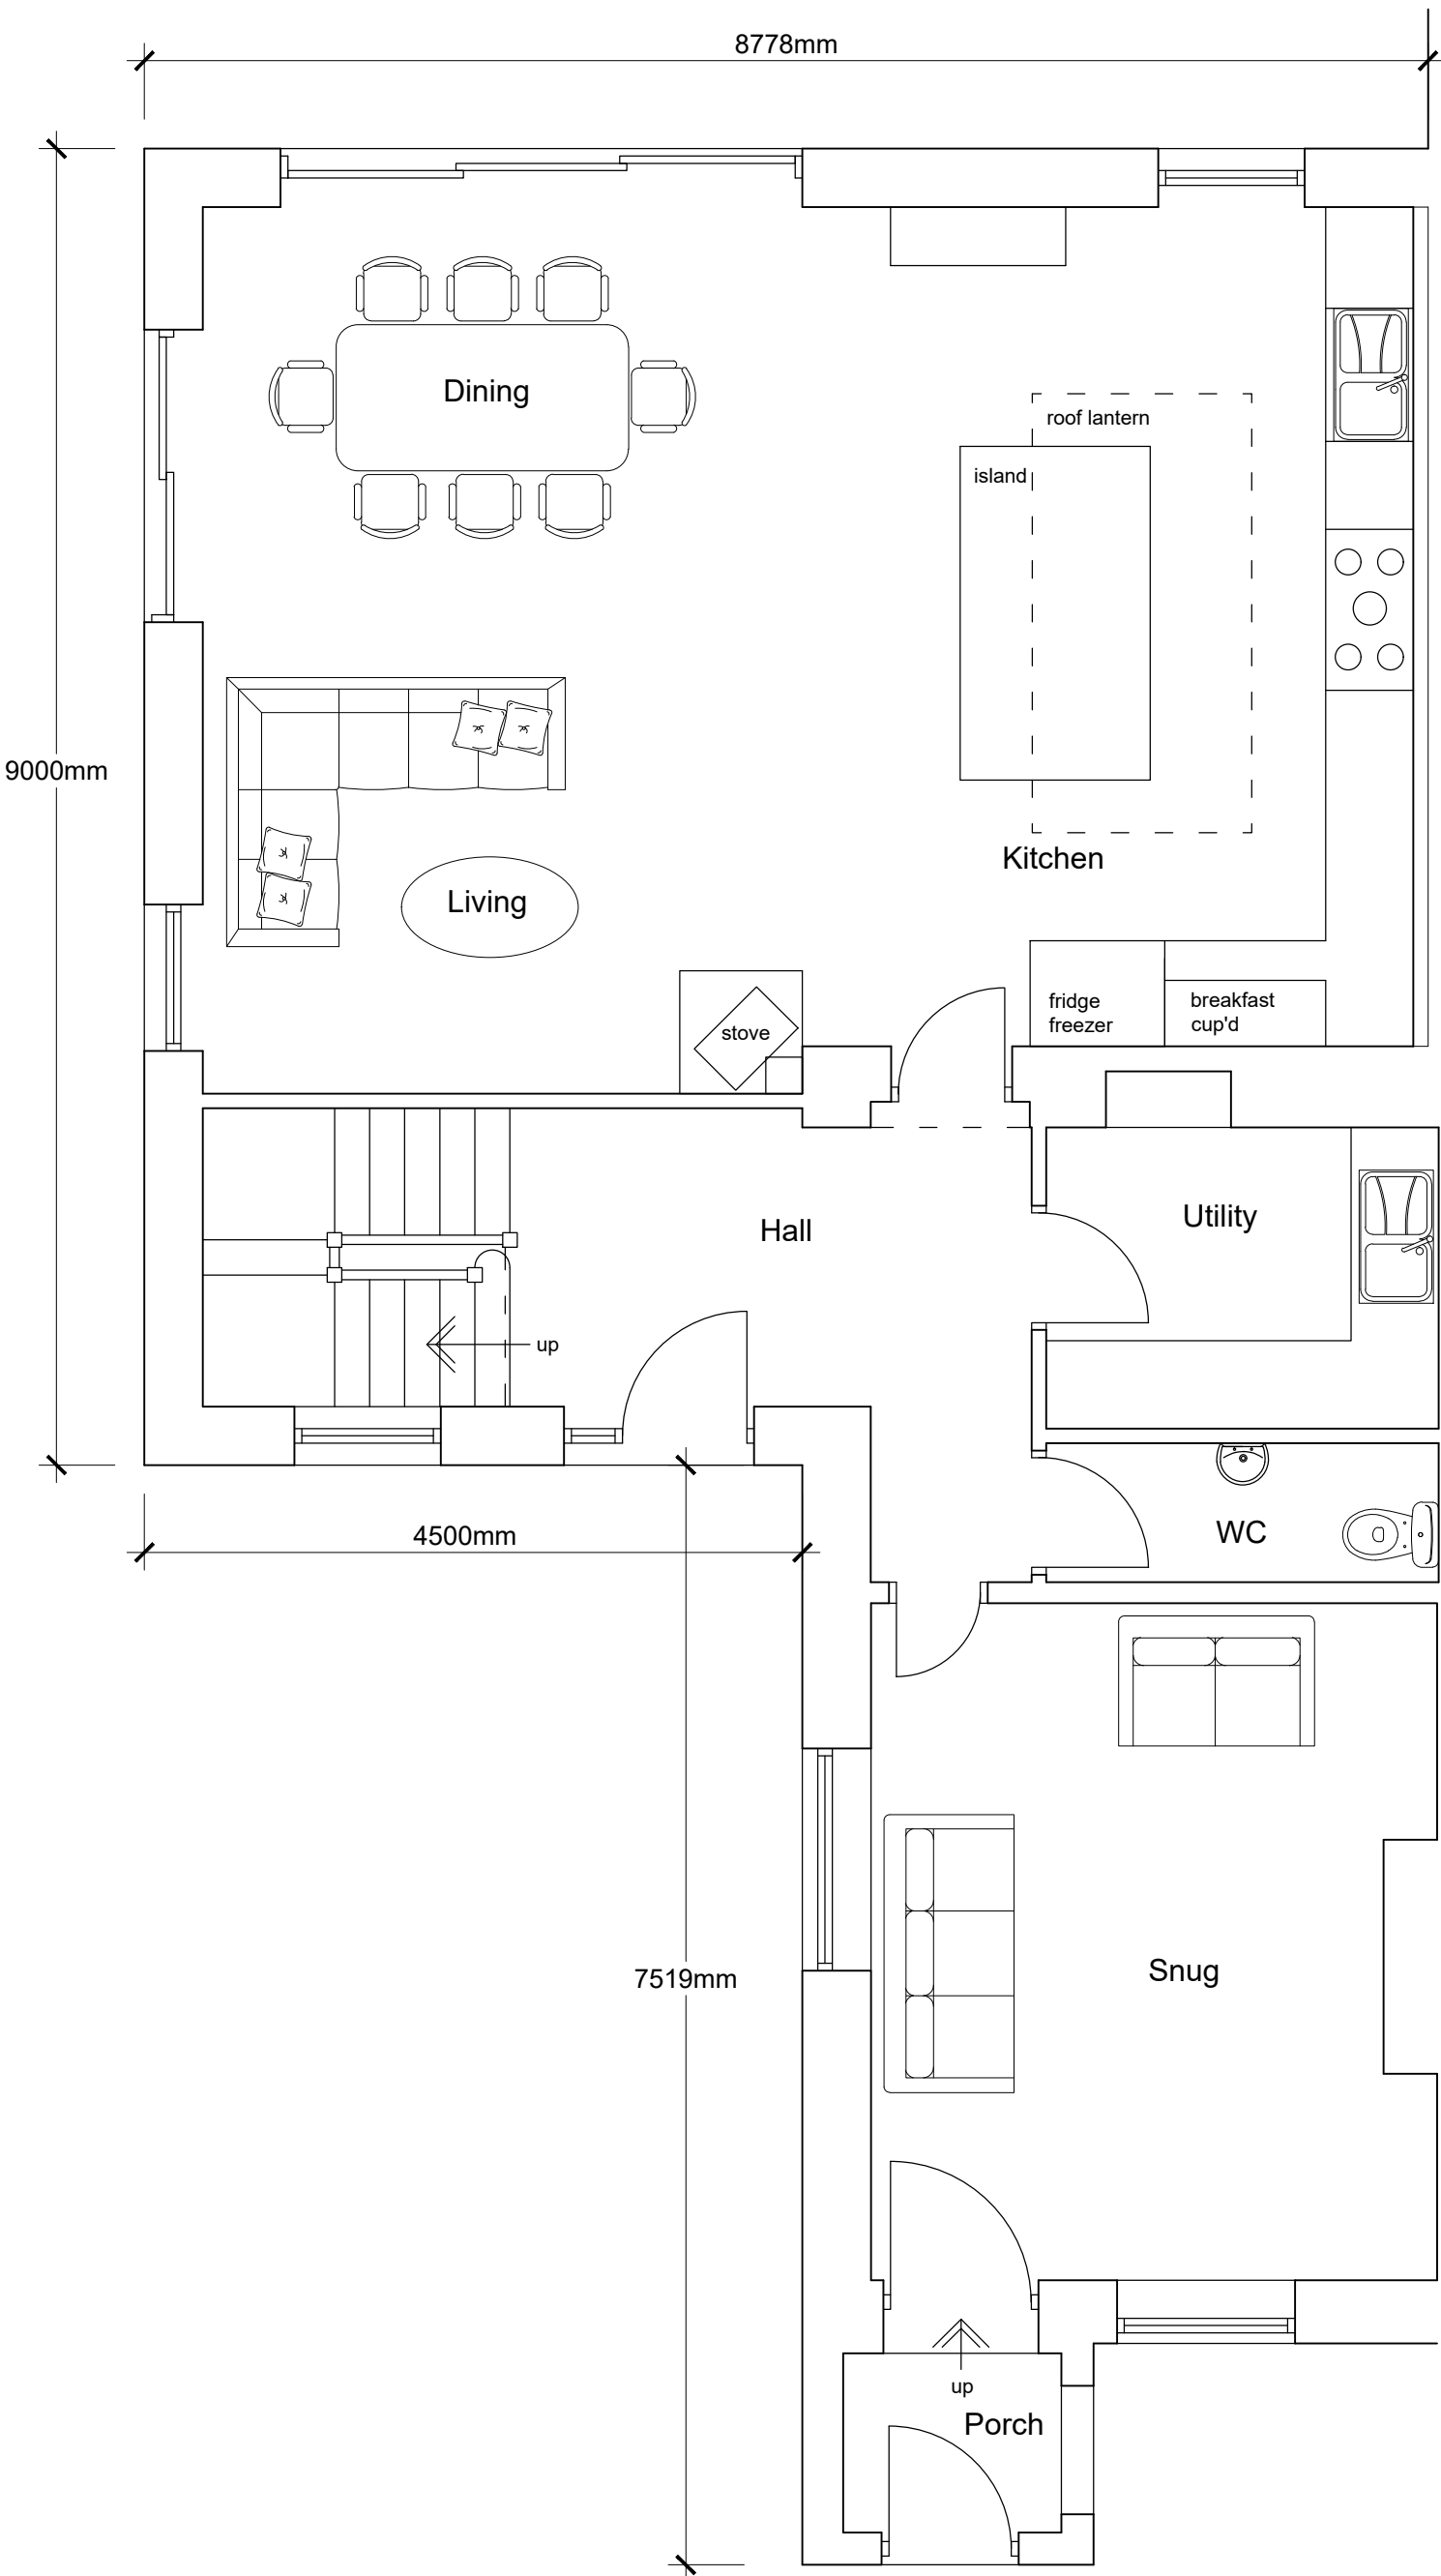


Ground Floor Plan 1:50

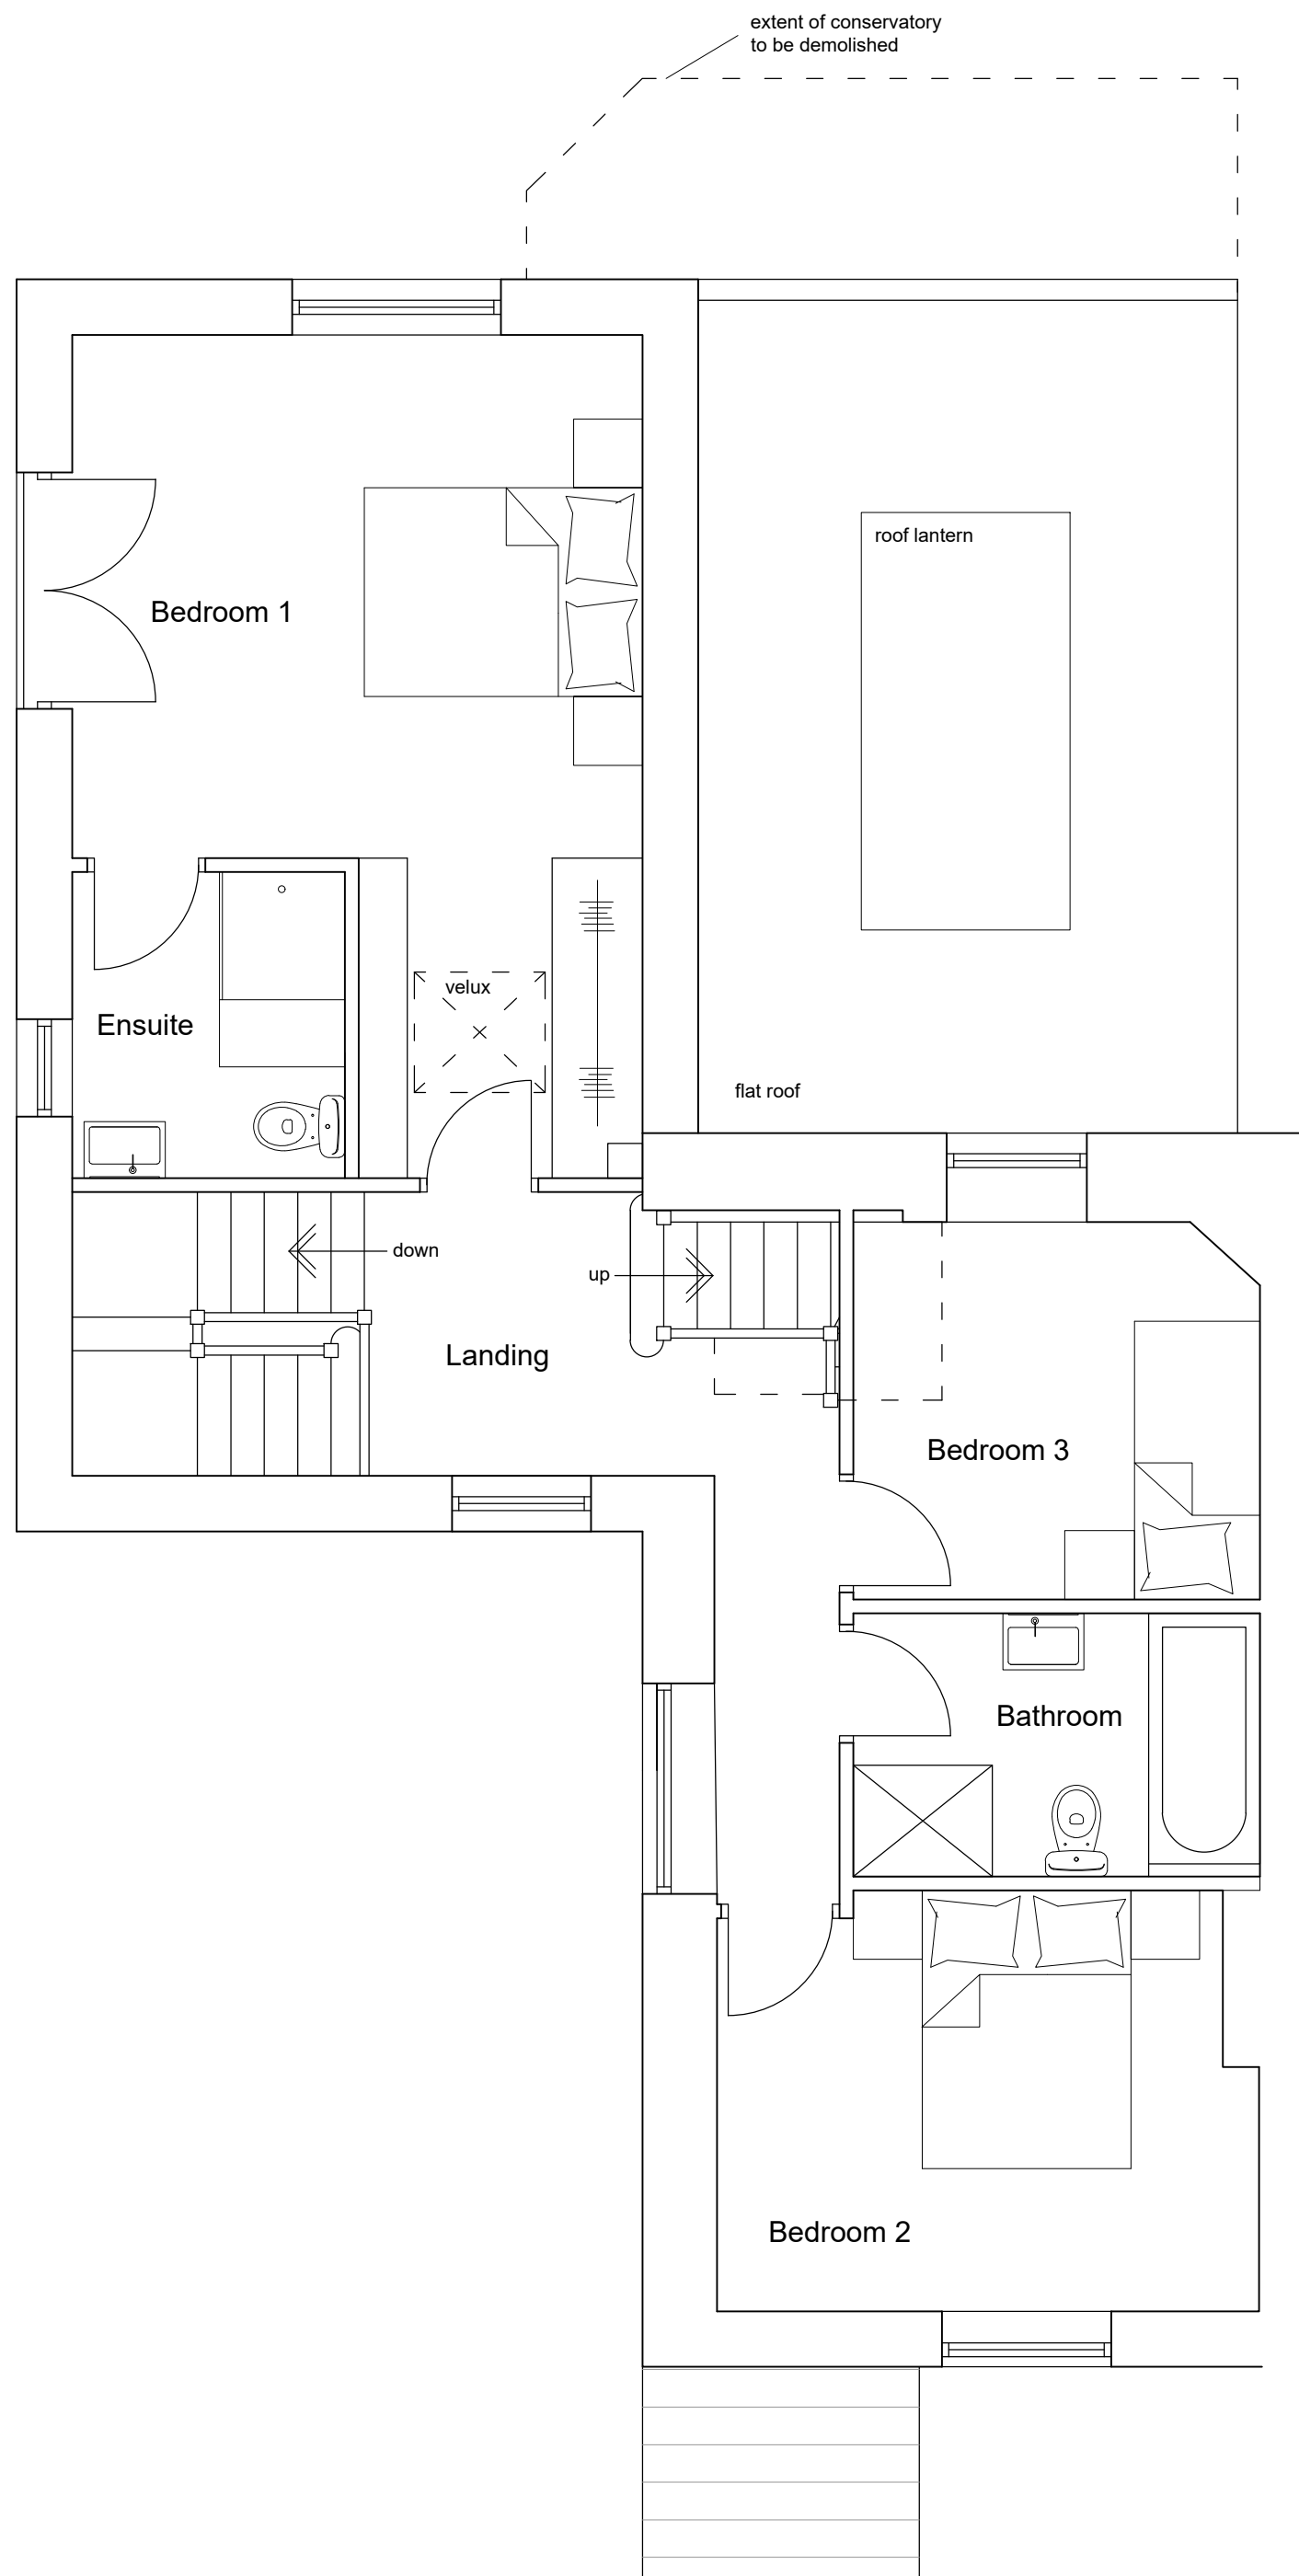

First Floor Plan 1:50

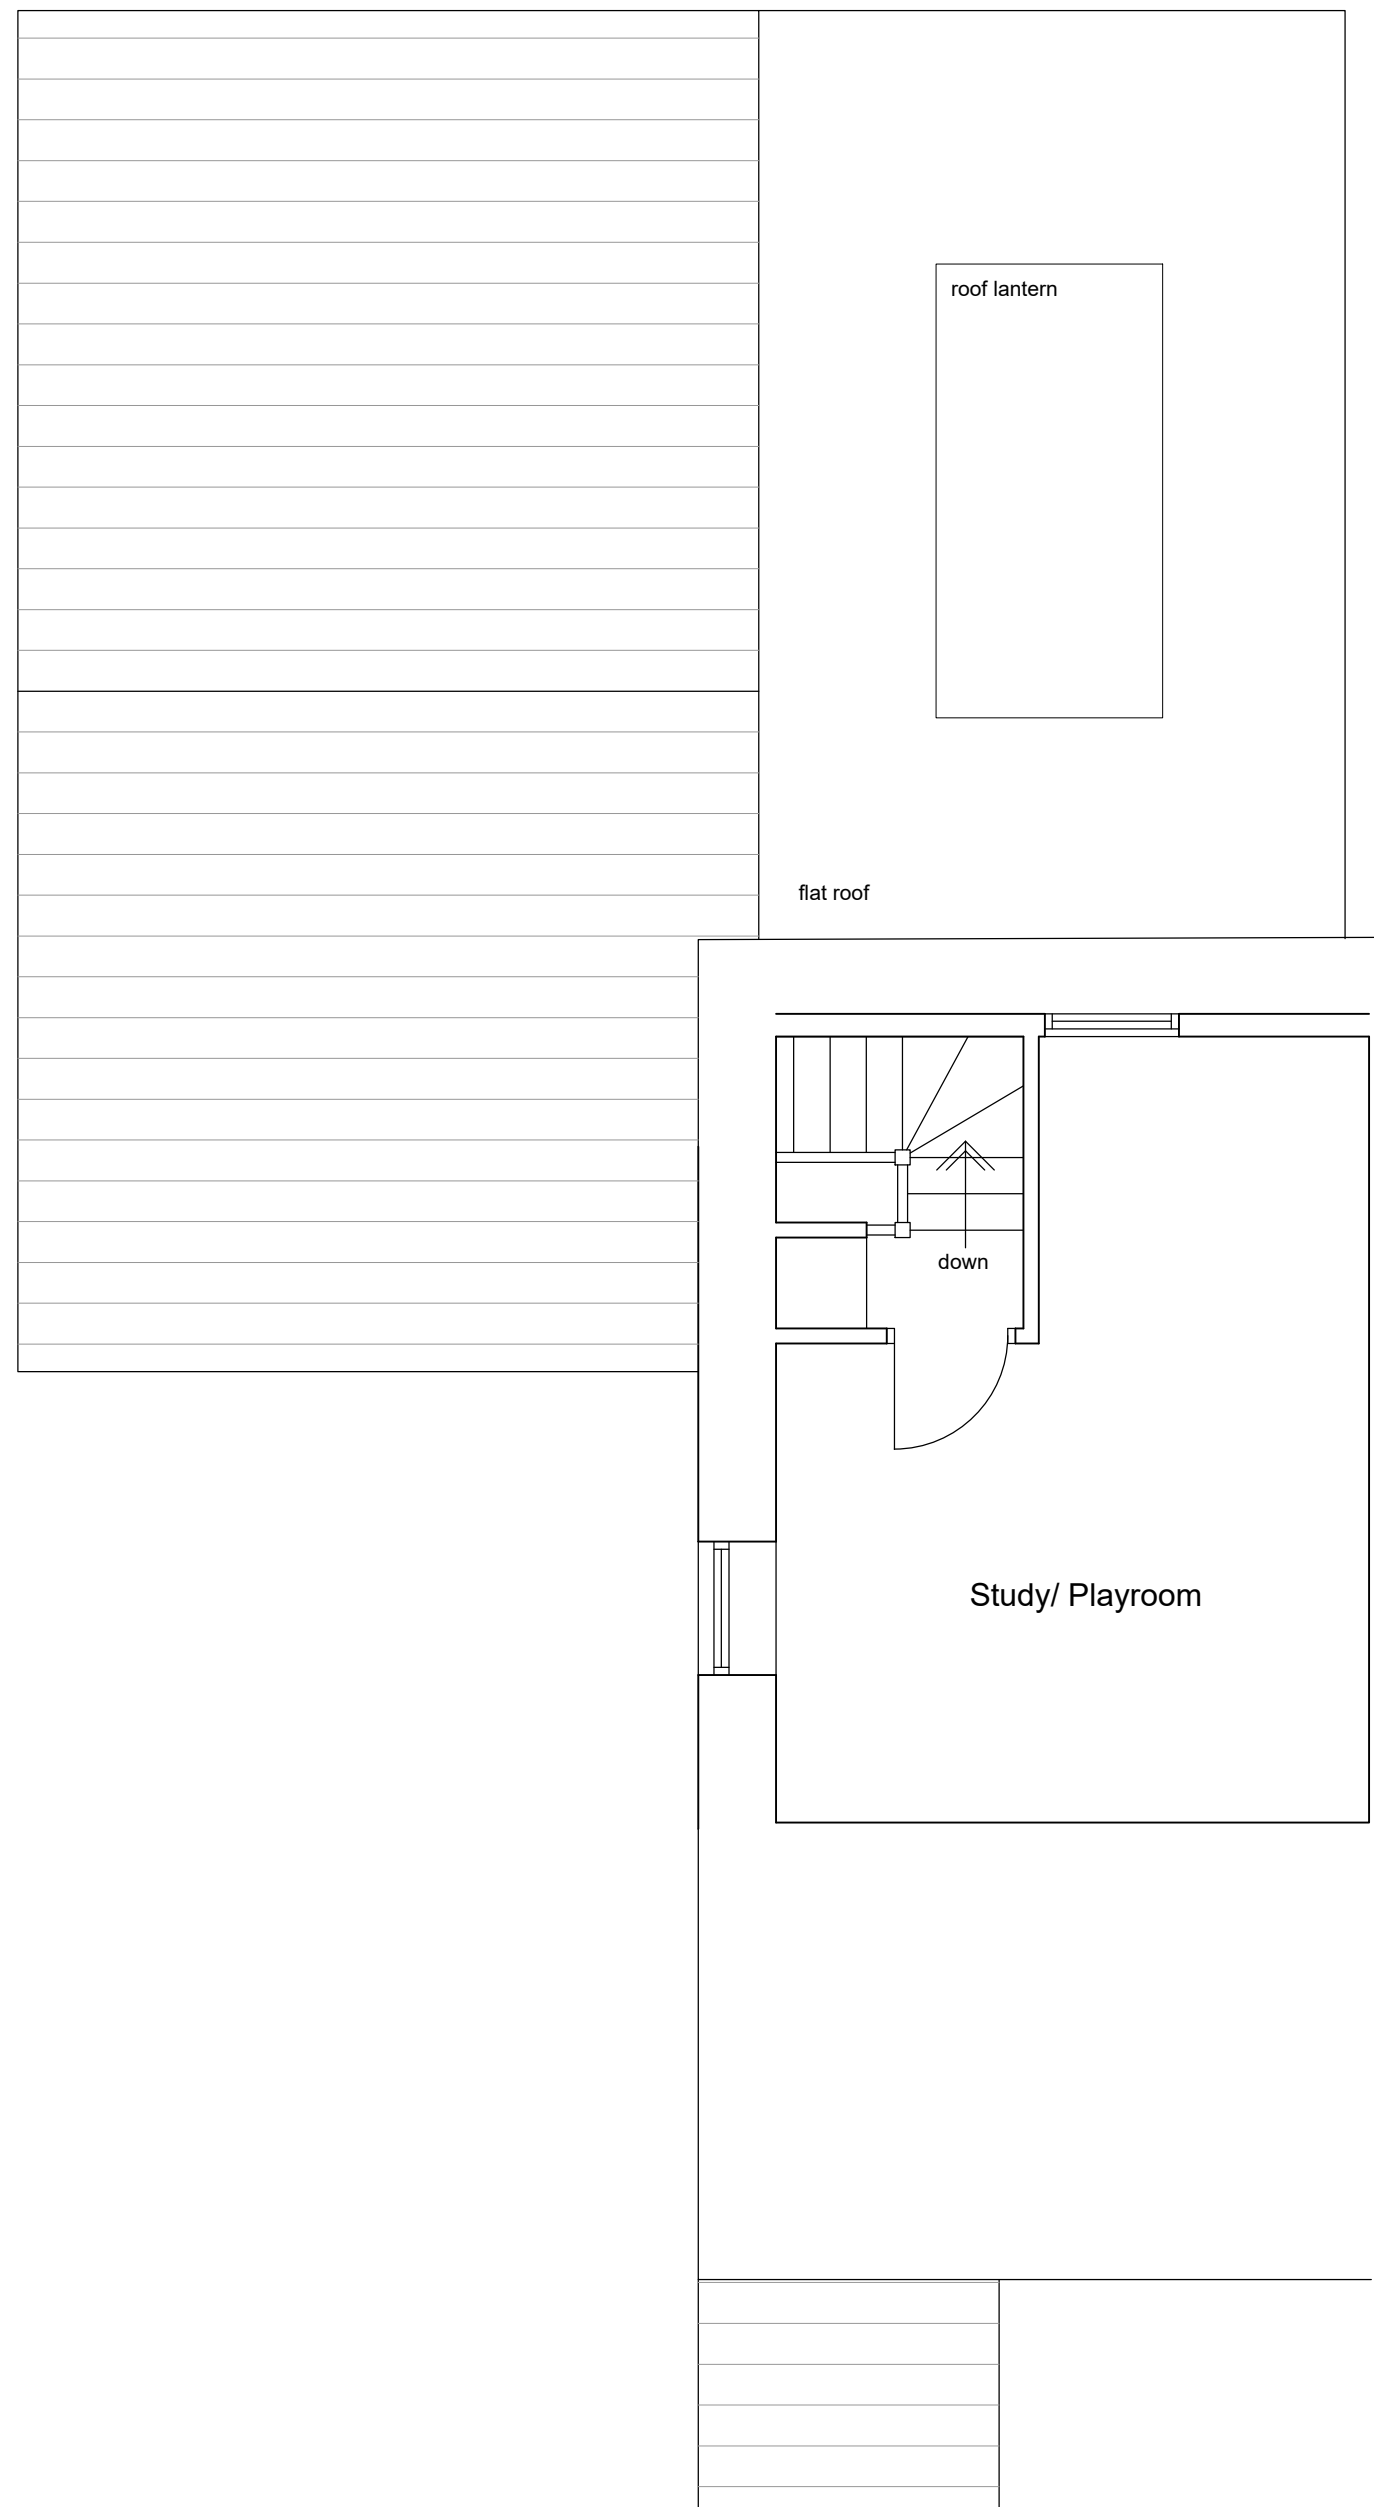

Second Floor Plan 1:50

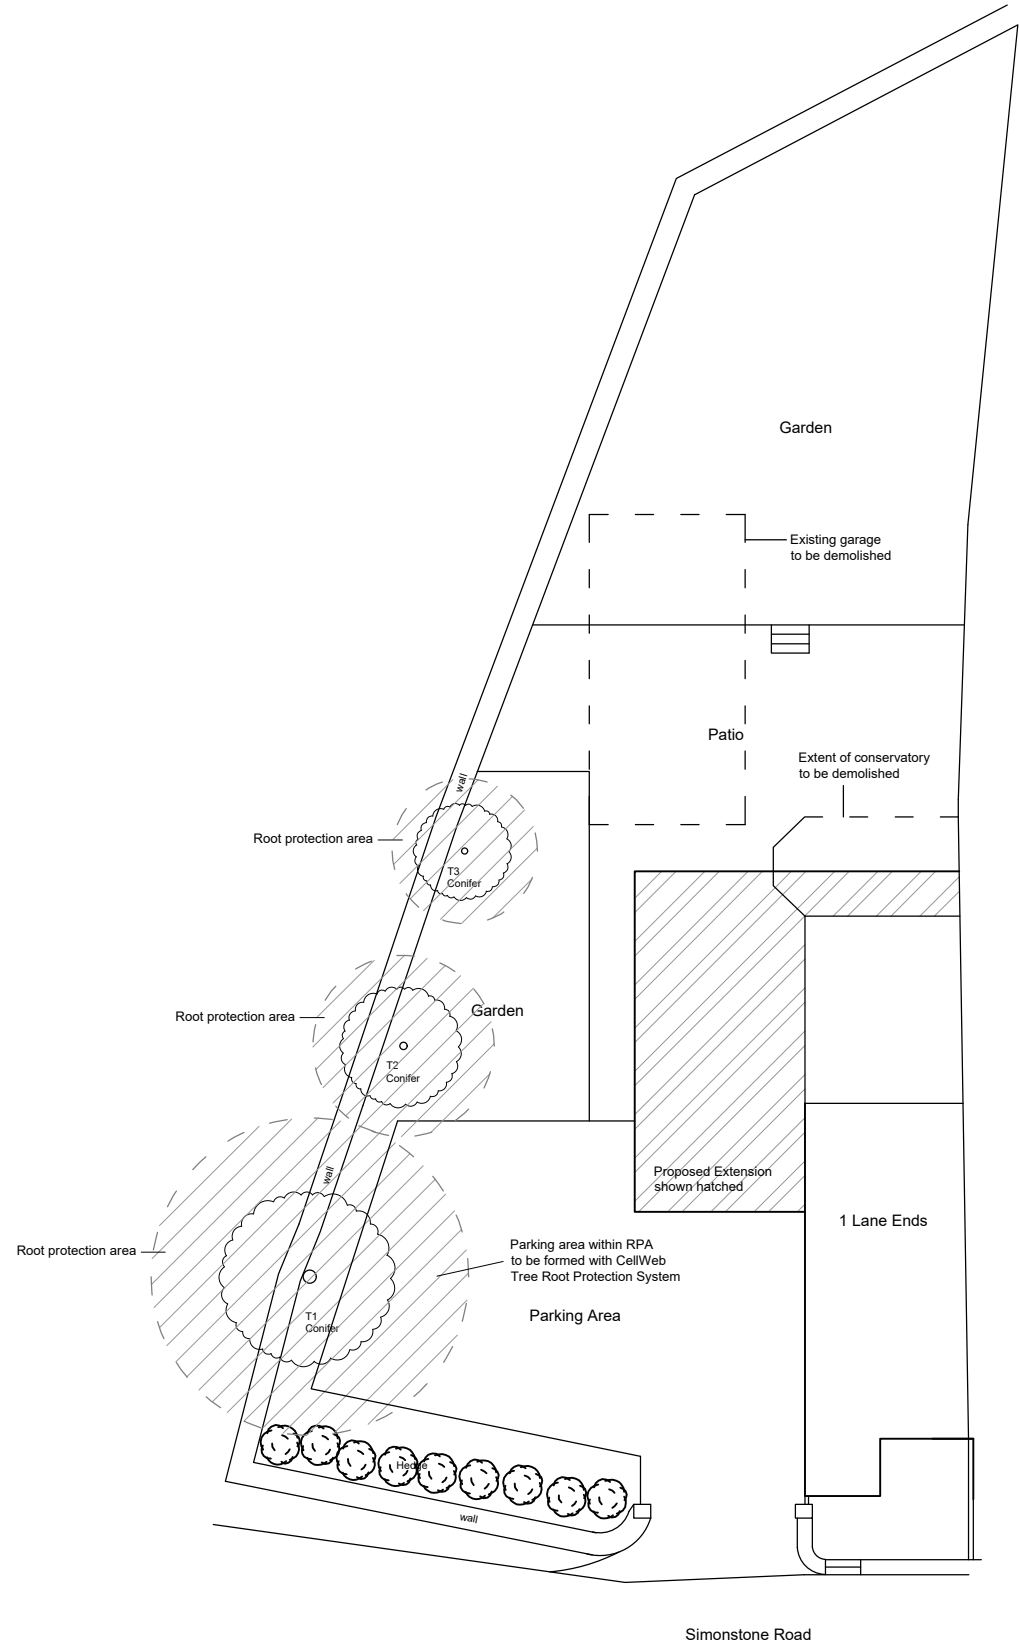

Site Plan 1:200

Client Mr and Mrs Read		
Project Proposed Extension to 1 Lane Ends Sabden BB7 9EZ		
Drawing Title Proposed Plans and Elevations		
Scale 1:50/100 @ A1	Date Oct 2021	Drawn LFR
READ DESIGN LTD		
107 - 01-02		