

PROPOSED GROUND FLOOR PLAN
Scale 1:100



PROPOSED FRONT ELEVATION
Scale 1:100




PROPOSED SIDE ELEVATION
Scale 1:100



PROPOSED REAR ELEVATION
Scale 1:100




PROPOSED SIDE ELEVATION
Scale 1:100

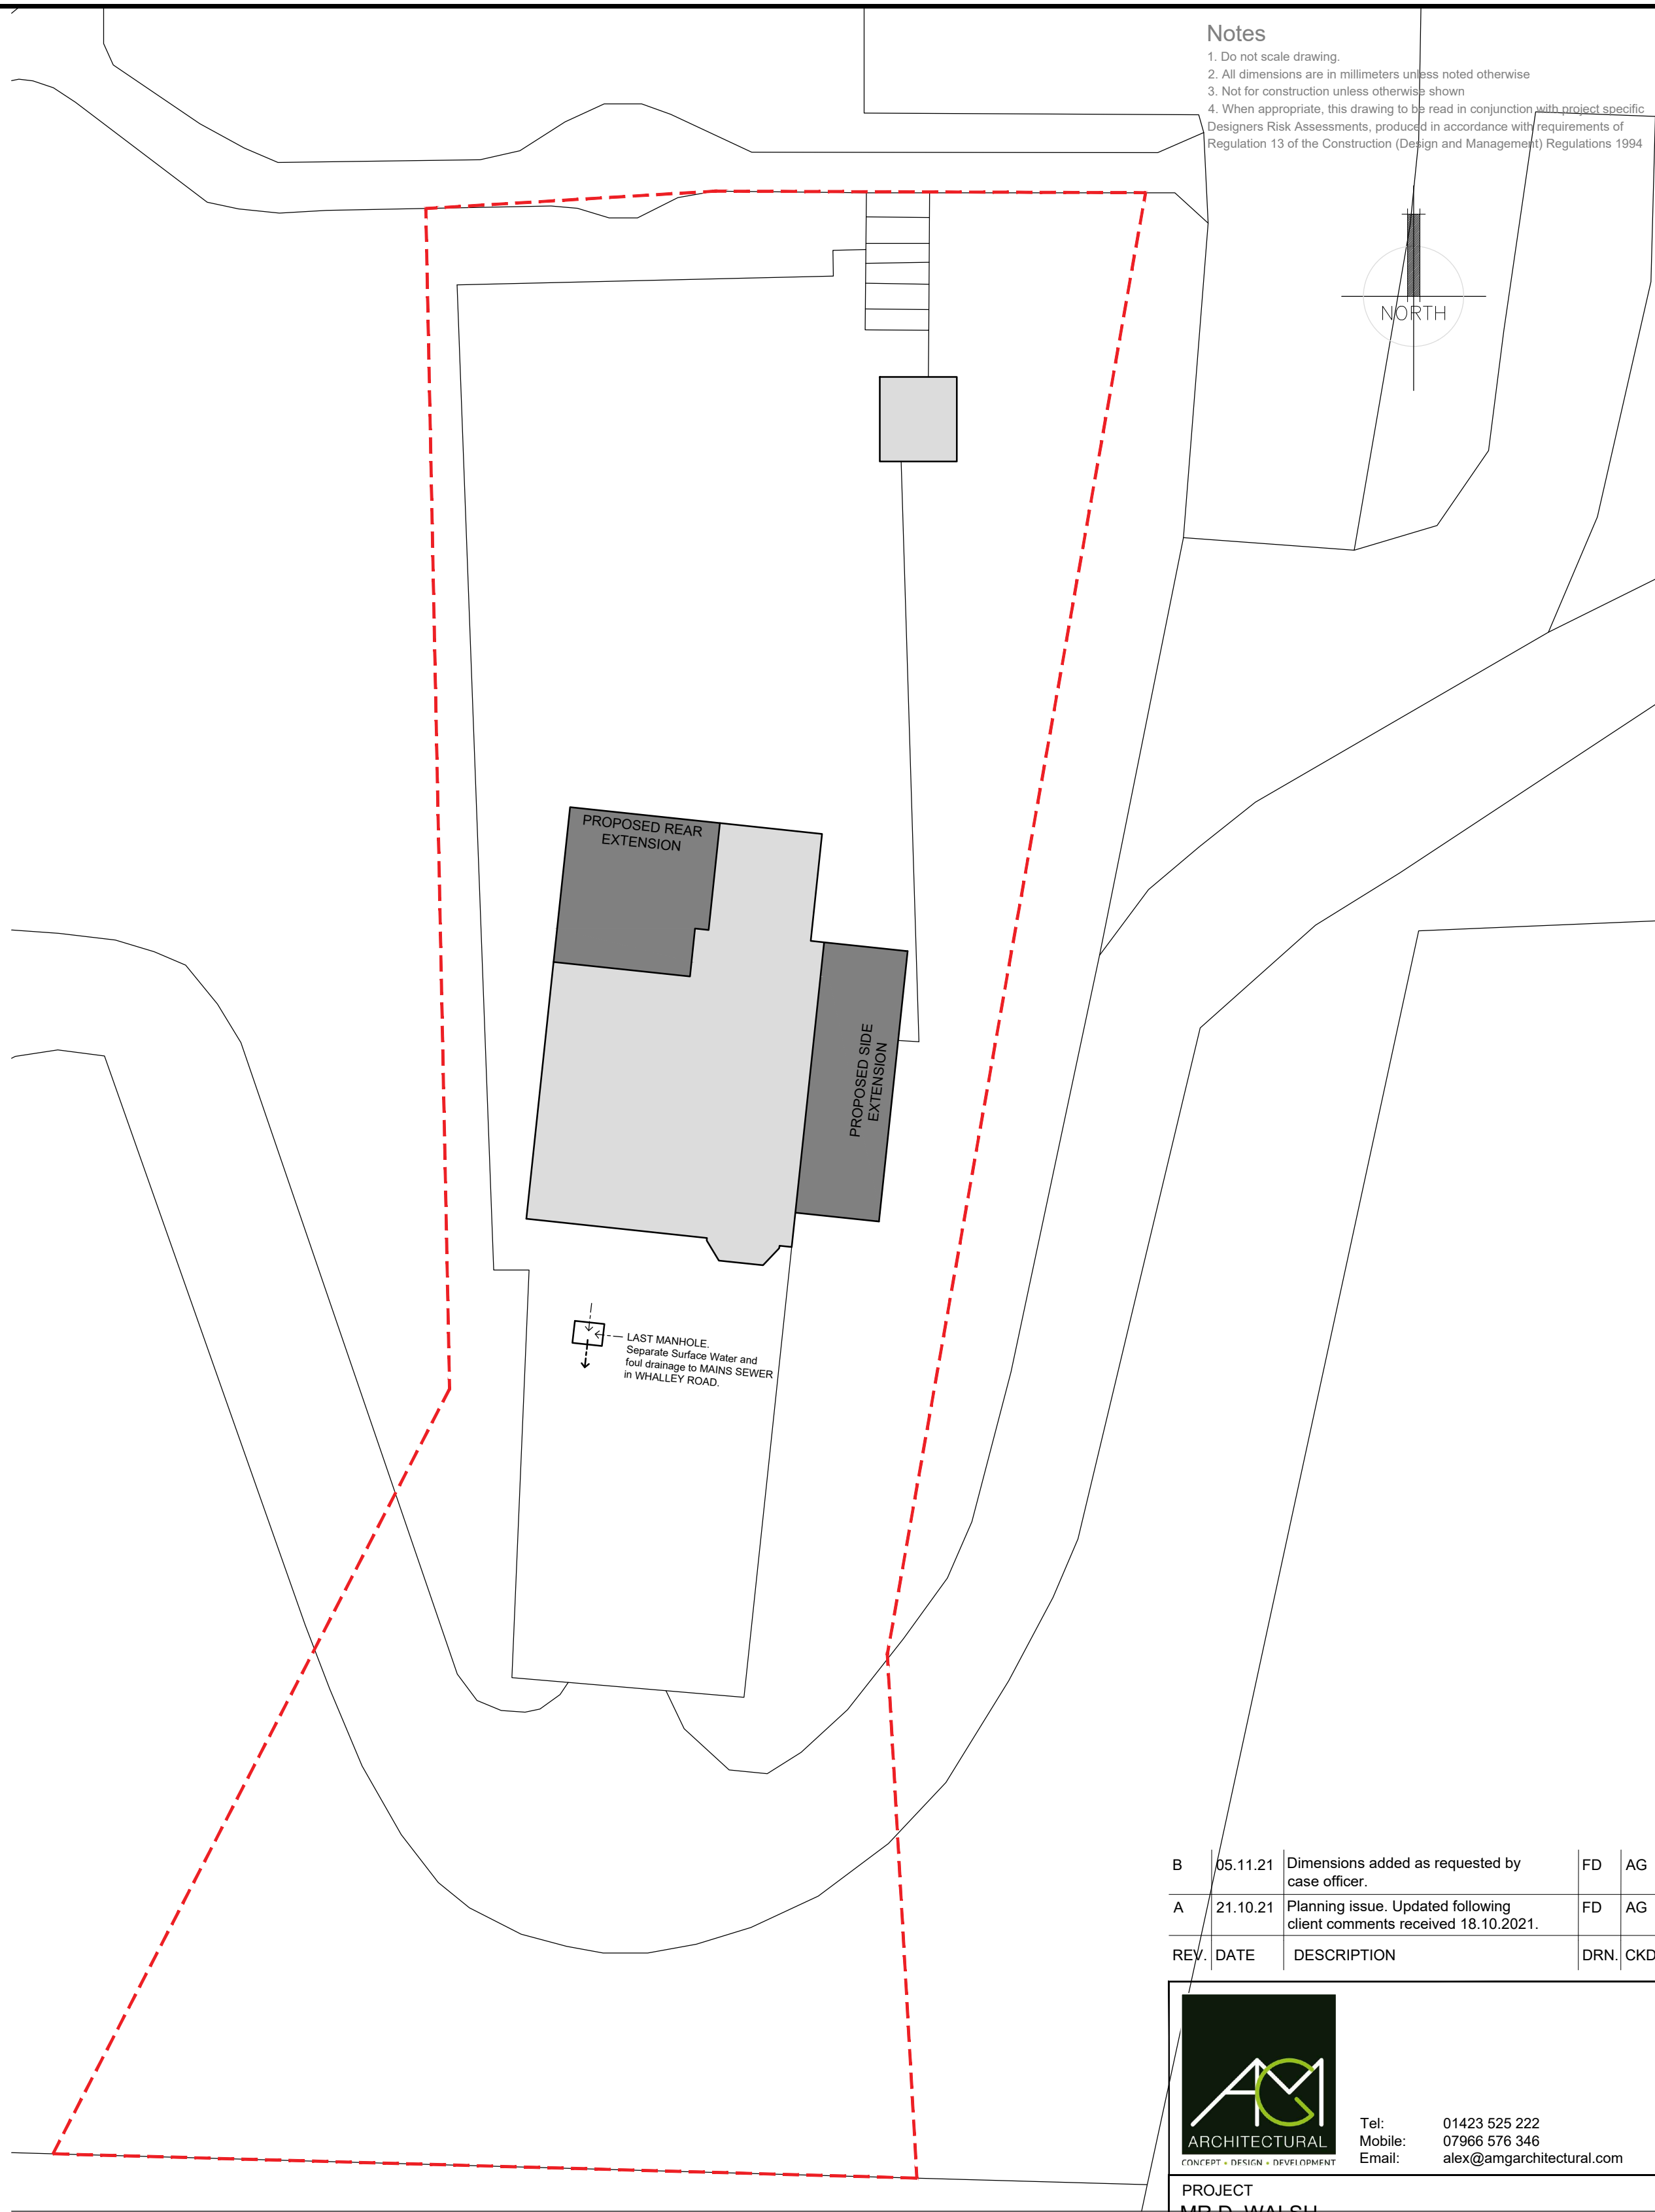

SITE PLAN
Scale 1:200

- Notes
1. Do not scale drawing.
 2. All dimensions are in millimeters unless noted otherwise.
 3. Not for construction unless otherwise shown.
 4. When appropriate, this drawing is to be read in conjunction with proposed specific Designers Risk Assessments, produced in accordance with requirements of Regulation 13 of the Construction (Design and Management) Regulations 1994.

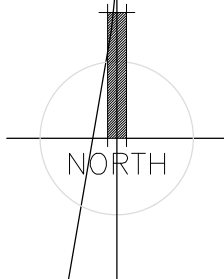

LAST MANHOLE:
Separate Surface Water and
foul drainage to MAINS SEWER
in WHALLEY ROAD.

B	05.11.21	Dimensions added as requested by case officer.	FD	AG
A	21.10.21	Planning issue. Updated following client comments received 18.10.2021.	FD	AG
REV.	DATE	DESCRIPTION	DRN.	CKD.



Tel: 01423 525 222
Mobile: 07966 576 346
Email: alex@amgarchitectural.com

PROJECT
MR D. WALSH
PROPOSED EXTENSIONS AND ALTERATIONS
26A WHALLEY ROAD
WILPSHIRE
BLACKBURN
BB1 9JT

TITLE
PROPOSED FLOOR PLAN AND ELEVATIONS
PROPOSED SITE PLAN

STAGE
PLANNING

JOB No. 2021 362	DWG No. 02	REV. B
SCALE 1:200, 1:100 @ A1	DATE August 2021	
DRAWN FDD	CHECKED AMG	

