



31/2021/1090
Ref 211

This drawing is to be read in conjunction with all relevant Architect, consultants' and specialists' drawings and specifications. The Architect is to be notified of any discrepancies before proceeding. Do not scale from this drawing. All dimensions and levels are to be checked on site. This drawing is subject to copyright. All work carried out before Planning and Building Permission has been granted is at the contractor's risk.

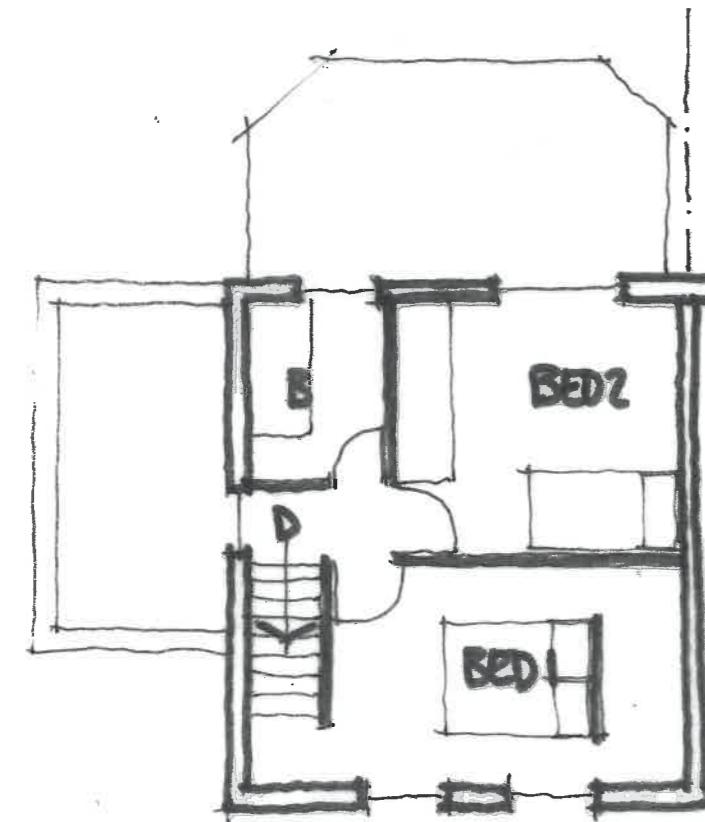

EXISTING FIRST FLOOR PLAN.

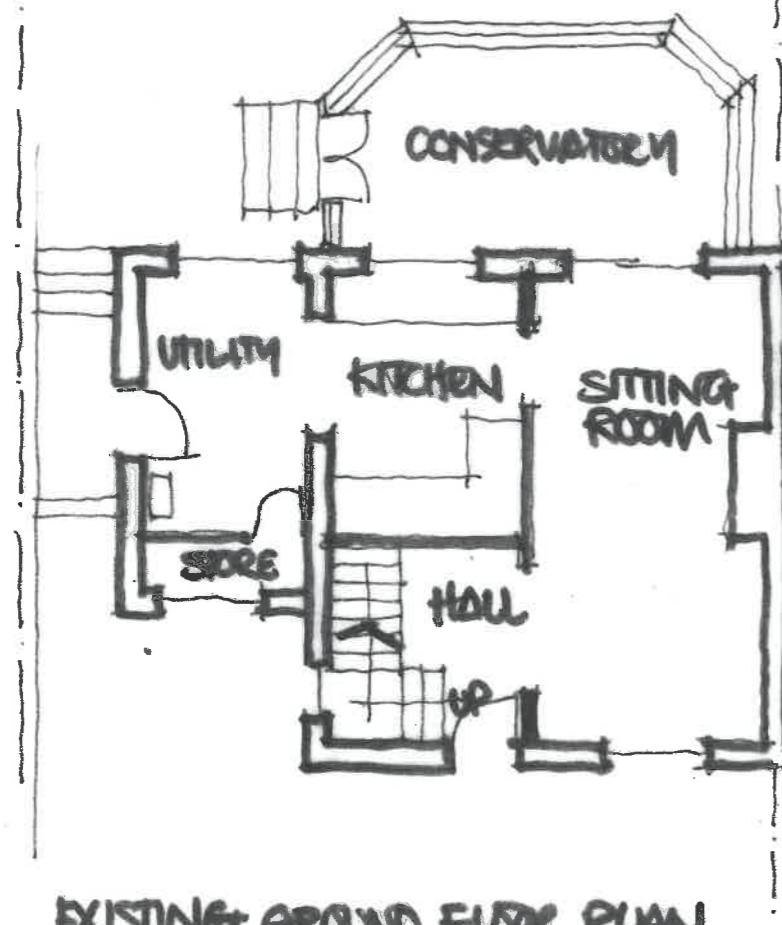

EXISTING GROUND FLOOR PLAN




EXISTING FRONT ELEVATION



EXISTING SIDE ELEVATION



EXISTING REAR ELEVATION

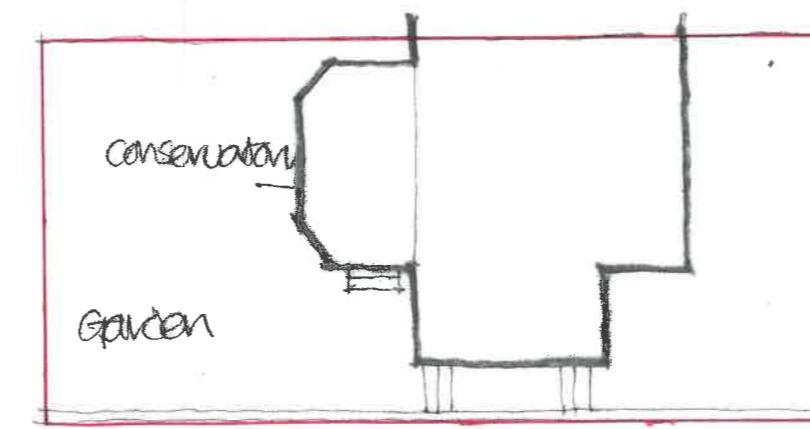

EXISTING SITE PLAN. 1:200

FOR A SITE PLAN ADDED. DMS.

Client

MR. J. SIMPSON

Job Title

**PROPOSED ALTERATIONS
43 ST MARY'S GARDENS
MELVOR
BB2 7JW**

Drawing Title
**EXISTING PLANS
+ ELEVATIONS**

Scale 1:1000 Date SEPT 21 Drawn DMS.


spa
ARCHITECTS

SUNDERLAND PEACOCK
SUNDERLAND PEACOCK & ASSOCIATES LTD.
HAZELNORE, PIMLICO ROAD, CLITHEROE,
LANCASHIRE, BB7 2AG
T 01200 423178 F 01200 427328
E info@sunderlandpeacock.com
www.sunderlandpeacock.com




-01 A


This drawing is to be read in conjunction with all relevant Architect, consultants' and specialists' drawings and specifications. The Architect is to be notified of any discrepancies before proceeding. Do not scale from this drawing. All dimensions and levels are to be checked on site. This drawing is subject to copyright. All work carried out before Planning and Building Permission has been granted is at the contractor/clients risk.

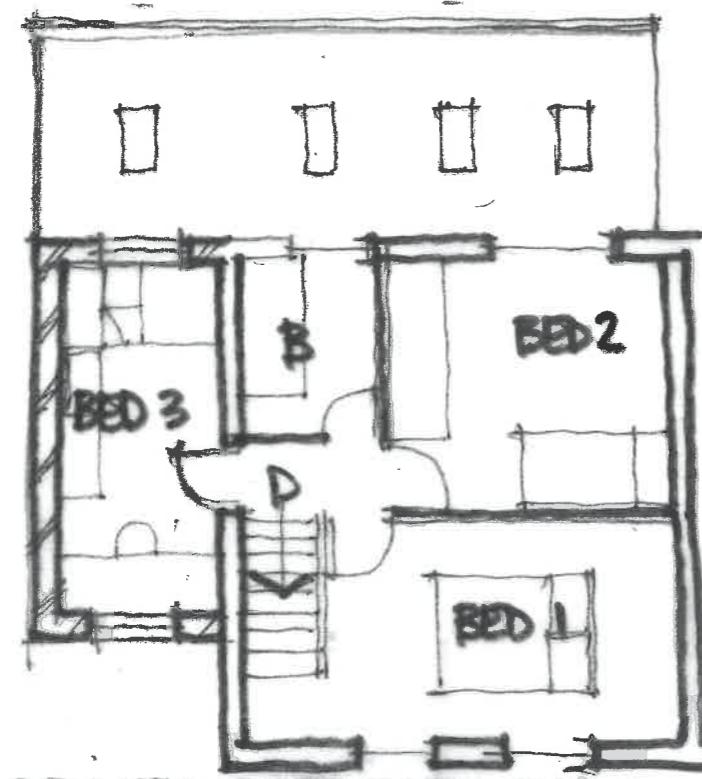

PROPOSED FIRST FLOOR PLAN

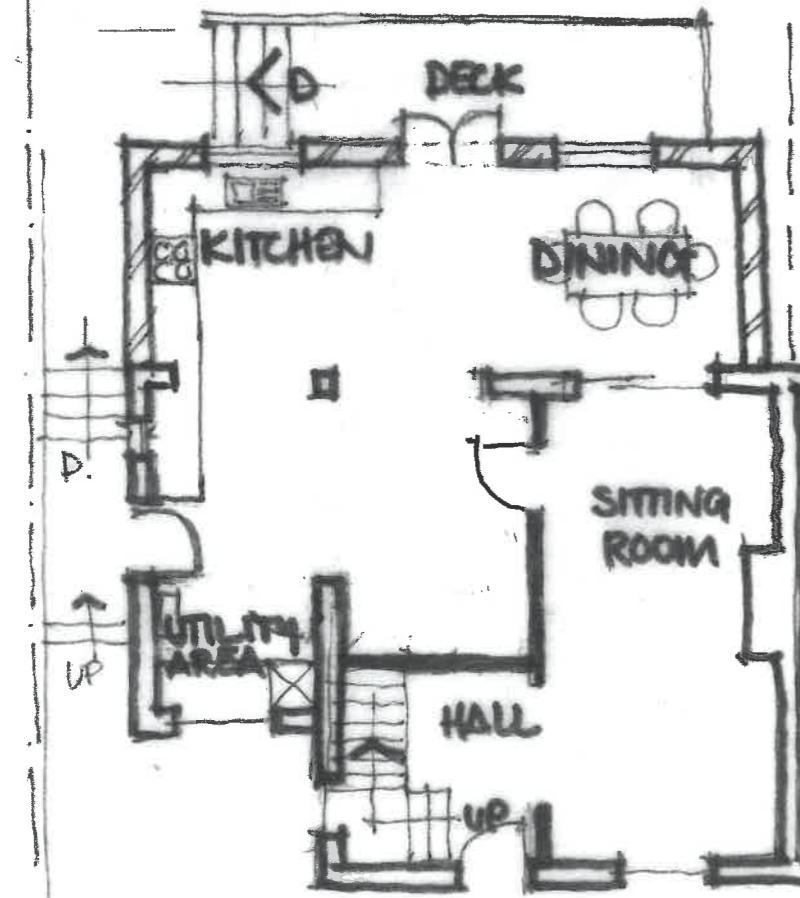

PROPOSED GROUND FLOOR PLAN

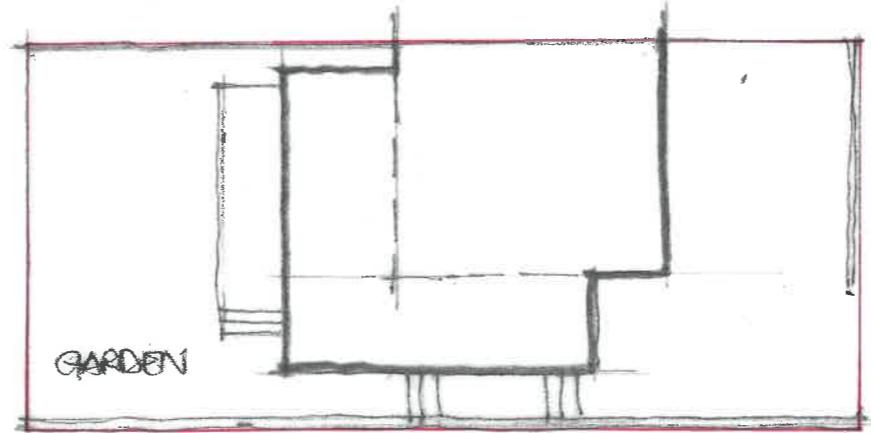

PROPOSED SITE PLAN 1:200

Client	MR. J. SIMPSON		
Job Title	PROPOSED ALTERATIONS 43 ST MARYS GARDENS MELLOR BB2 7JN		
Drawing Title			
PROPOSED PLANS + ELEVATIONS			
Scale	1:100 CAD	Date	SEPT 21
Drawn	DNI		

spa

SUNDERLAND PEACOCK ARCHITECTS

SUNDERLAND PEACOCK & ASSOCIATES LTD.
HAZELNURSE, PIMLUCK ROAD, CLITHEROE,
LANCASHIRE, BB7 2AG
T 01200 423178 F 01200 427328
E info@sunderlandpeacock.com
www.sunderlandpeacock.com



- 02 A