


Scale (metres)

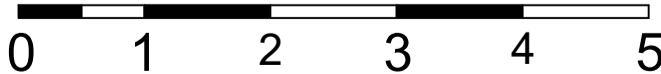

Proposed First & Second Floor Plans

A. 13-01-2021. External Dimensions added as per PO's requirements.

Rev. Date. Description

B. 20-04-2021. Amendment as per planning requirements. Link & outbuilding removed.

C. 02-07-2021. Amendment as per client requirements. Master Bedroom updated.

D. 02-07-2021. Amendments as per client requirements (Scheme 3)

E. 16-09-2021. 3 Panel window replaced Juliet balcony to the rear.

DO NOT SCALE: Use figured dimensions only. Contractor is to check all dimensions before commencement of works. It is the contractor's responsibility to report any inconsistencies on this drawing, or between drawings, to the Architect and to request clarification and instruction before proceeding. This drawing must only be used for the purpose for which it is supplied. This drawing is the copyright of Areeba Architecture Ltd and may not be reproduced in any form whatsoever without prior express written consent.

Proposed First & Second Floor Plans

AREEBA
ARCHITECTURE LTD
DAISYFIELD MILL, BLACKBURN, BB1 3BL
01254 580701 / 07688175604

Client: Mr Mohammed Suhail Patel
Project: Proposed Extension
Tanner House Barn, BB1 9DJ
Higher Ramsgrave Road, Blackburn
Scale: 1:50 @ A1
Date: May 2021

Drawing No.
BB304-202-E
Purpose of Issue:
Planning Submission