



1 Proposed Street Elevation (North West)
1 : 100

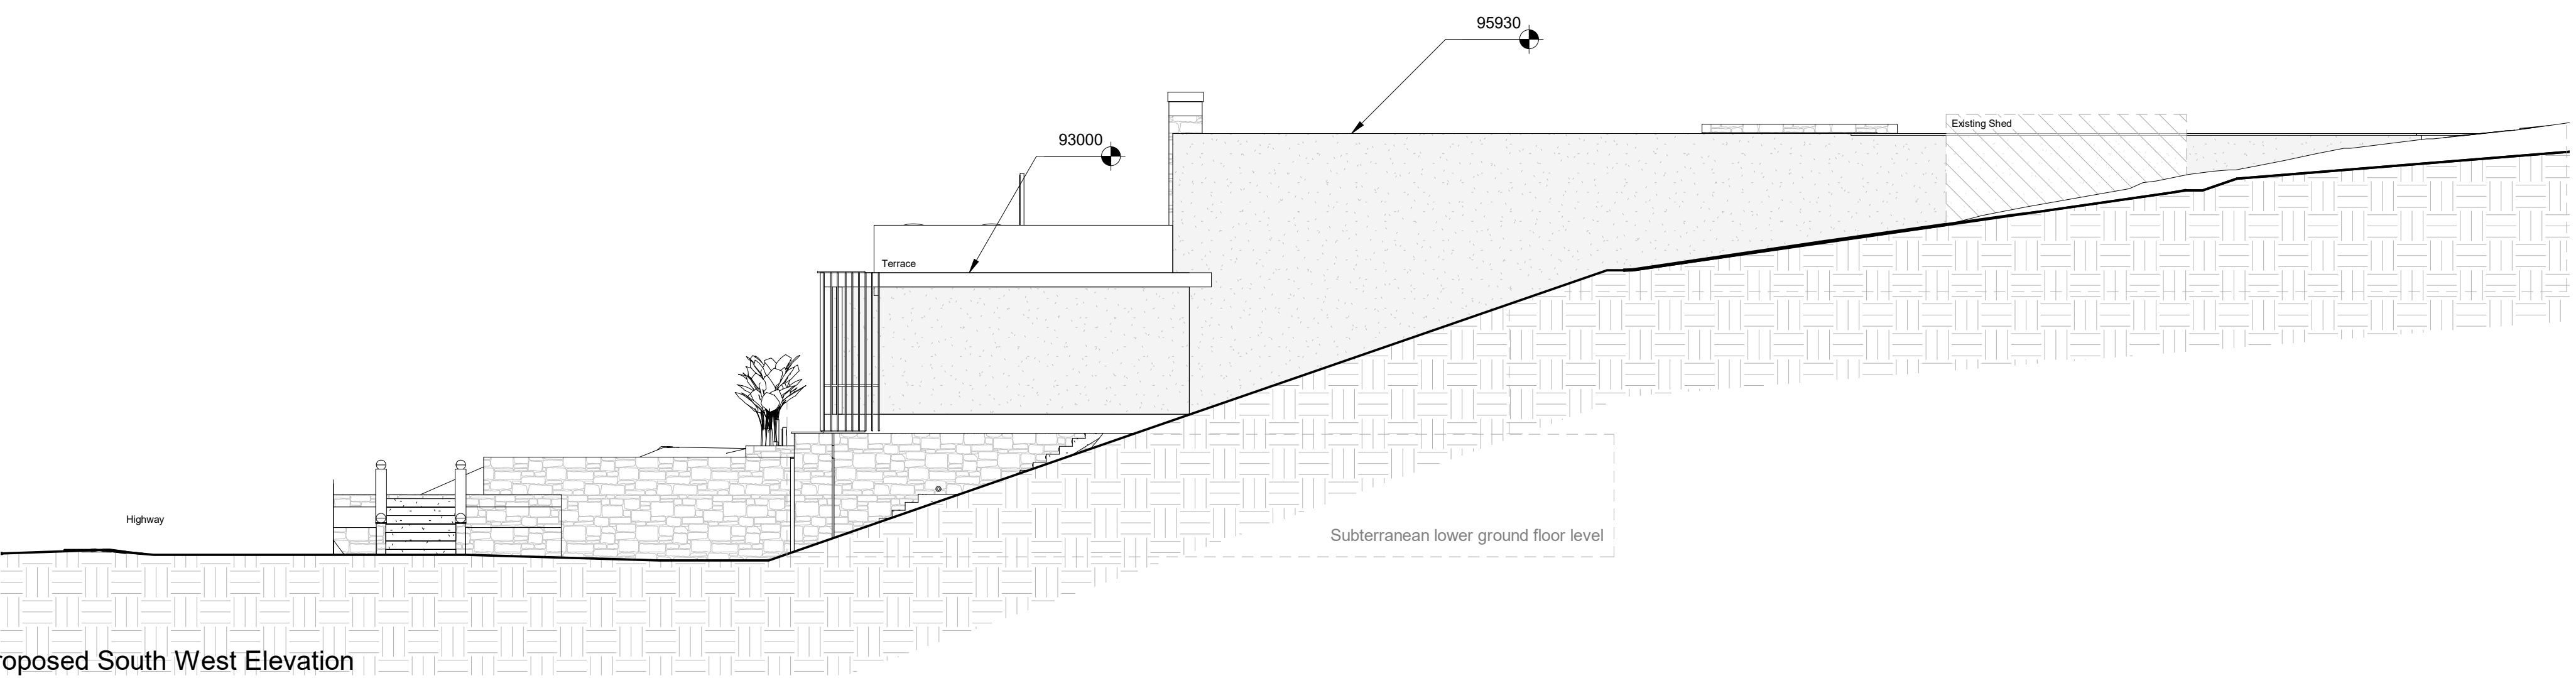

2 Proposed South West Elevation
1 : 100

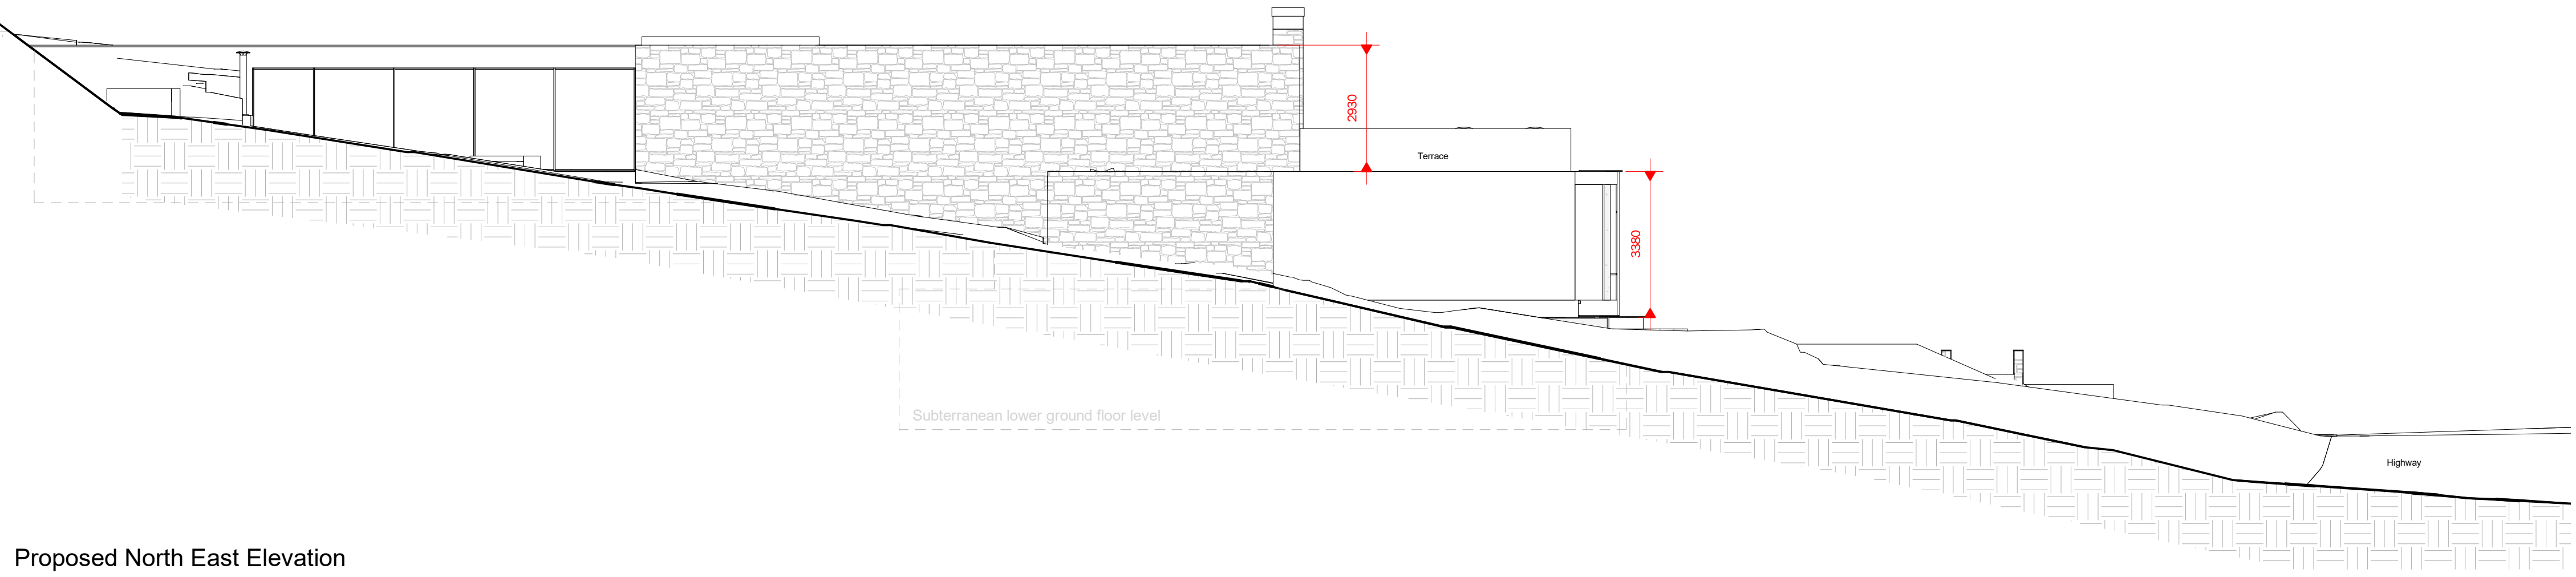

3 Proposed North East Elevation
1 : 100

Peter Hitchen
Architects

Marathon House
The Sidings Business Park
Whalley, BB7 9SE

01254 823 885

www.peterhitchenarchitects.co.uk

NOTES:

No.	Description	Date

CLIENT:

Mr & Mrs Brunt

PROJECT:

Proposed replacement dwelling
at 36 Painterwood, Billington

SHEET:

PROPOSED
ELEVATIONS

Project number PHA/576

Date 01/11/2021

Drawn by JD

Checked by PH

A2.2

Scale 1 : 100

Sheet size A1