


Revision Number	Revision Date	Revision Description
-----------------	---------------	----------------------

SCALE: 1:1250 on A4  
CENTRE COORDINATES: 368420 , 432953



**1 Block Plan**  
1 : 500

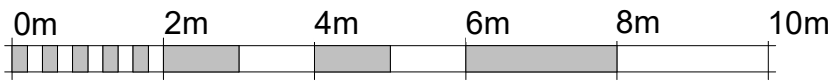

VISUAL SCALE 1:100 @ A1



Supplied by Streetwise Maps Ltd  
www.streetwise.net  
Licence No: 100047474  
08:32:24 12/10/2021

**2 Location**  
1 : 1250

Sheet List	
Sheet Number	Sheet Name
P100	Location
P101	Plans and Elevations

These are Planning drawings and should not be used for construction.  
All structural elements are illustrative and dimensions are estimates -  
no calculations have been completed or specification for building  
regulations.

Date	Revision

**Client** Greg and Hayley Duckworth

**Job No** Duckworth-Hazels

**Site** 27 The Hazels  
Wilpshire  
Blackburn  
BB1 9HZ

**Project** Loft and 1st Floor

**Status** Planning A

**plans and planning**

Petworth Lodge  
1a Hillbrook Rd  
Bramhall  
Stockport SK7 2BT

Email - pfkirk@gmail.com Tel - 07770 820611  
www.plansandplanning.co.uk

**Drawing No;** P100 - 16/11/21

**Drawing;** Location


**Print to Scale on A1** 16/11/2021 14:25:10



Asbuilt Drawings - as this is a drawing of an existing building there will be variations on site to wall thicknesses and angles that are not depicted in this drawing. Unless stated inaccessible areas such as roofs have been visually observed Unless otherwise stated this is not a topographic survey and ground levels and features have been estimated.  
This drawing is the property of Plans and Planning and should not be reproduced without written permission.




1 Front Existing  
1 : 100

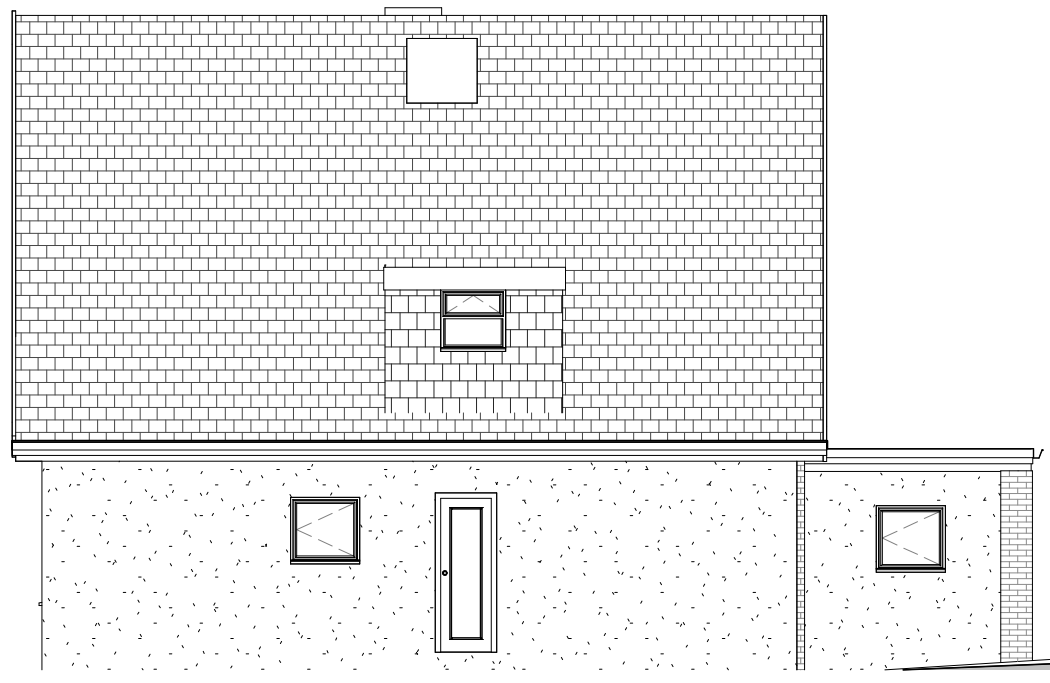


2 LHS Existing  
1 : 100




3 Rear Existing  
1 : 100

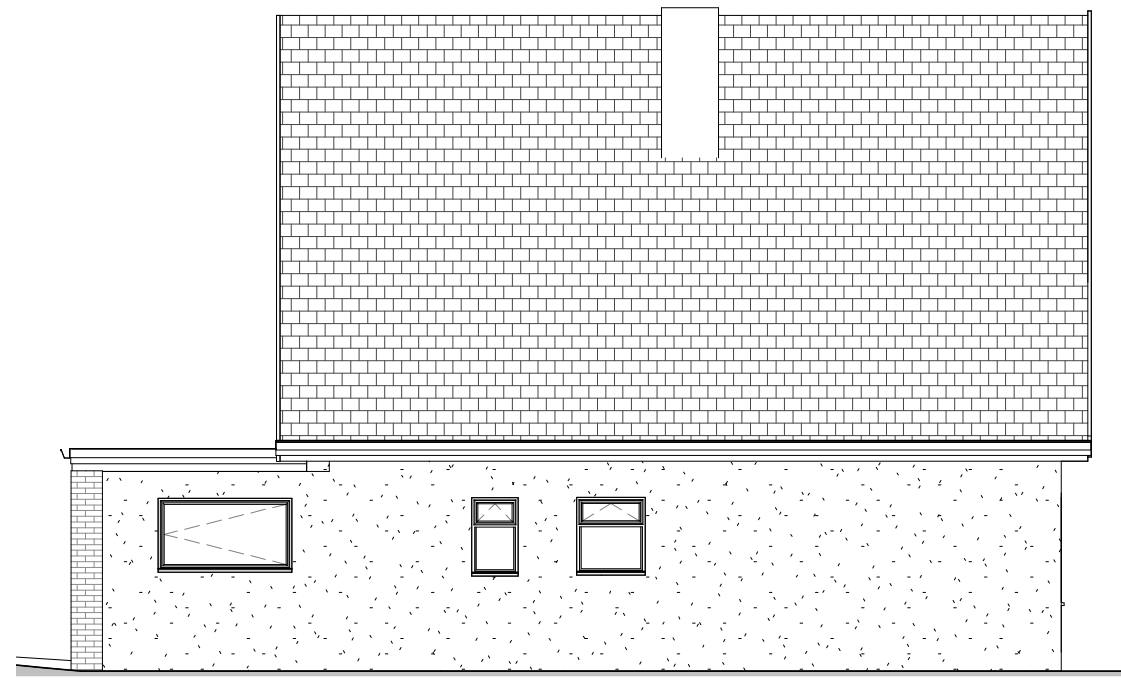


4 RHS Existing  
1 : 100

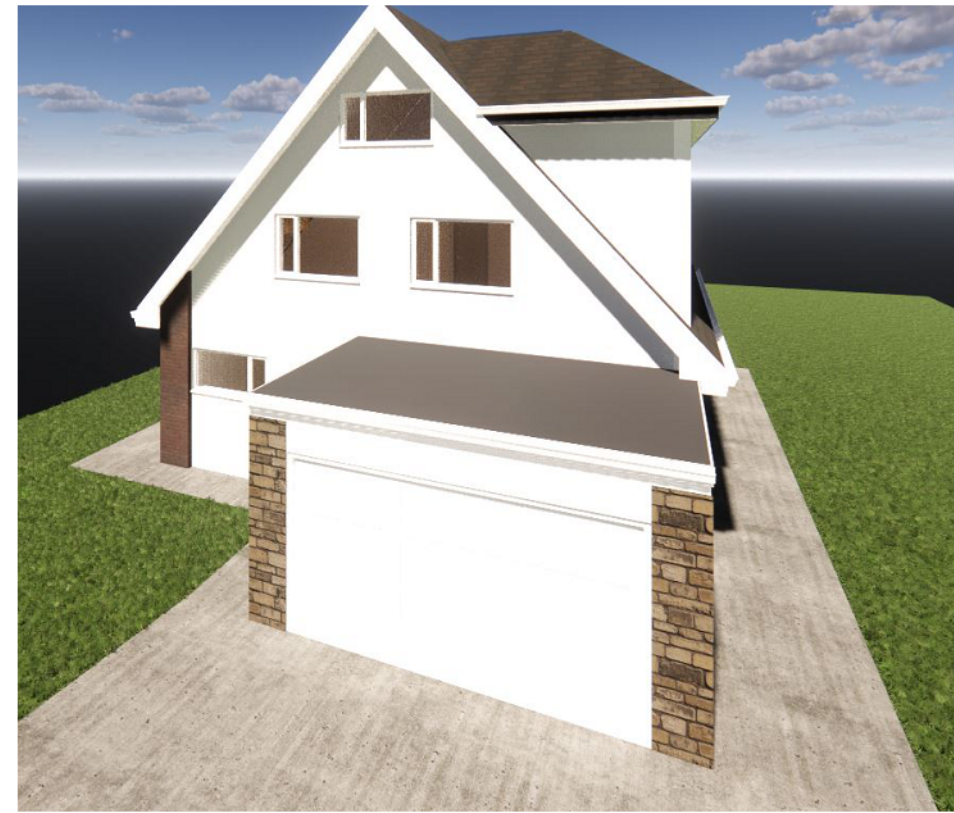


Solar Panels - Type and size TBD

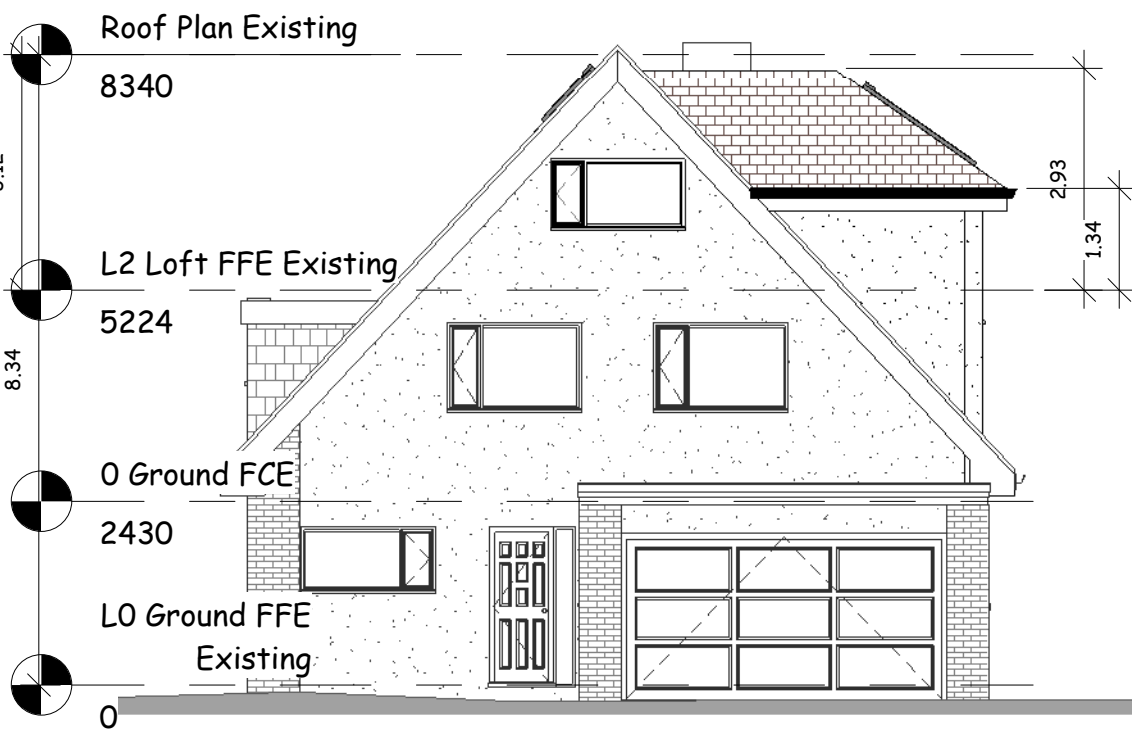


5 Front Proposed  
1 : 100

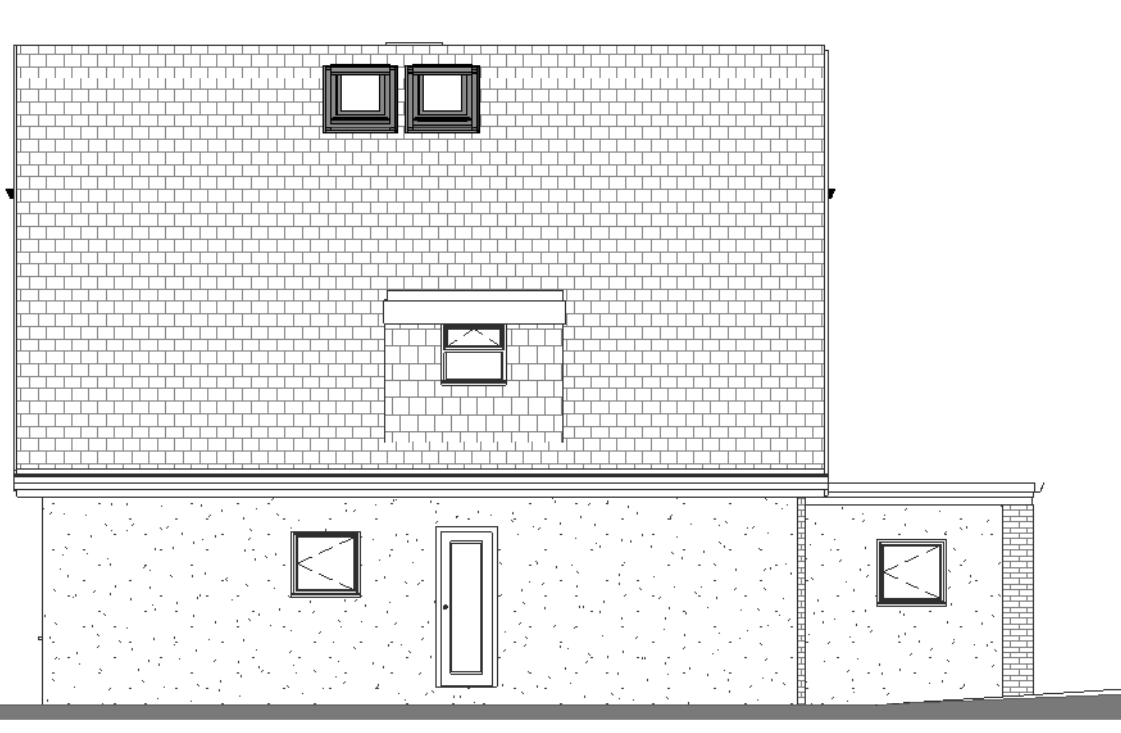


6 LHS Proposed  
1 : 100

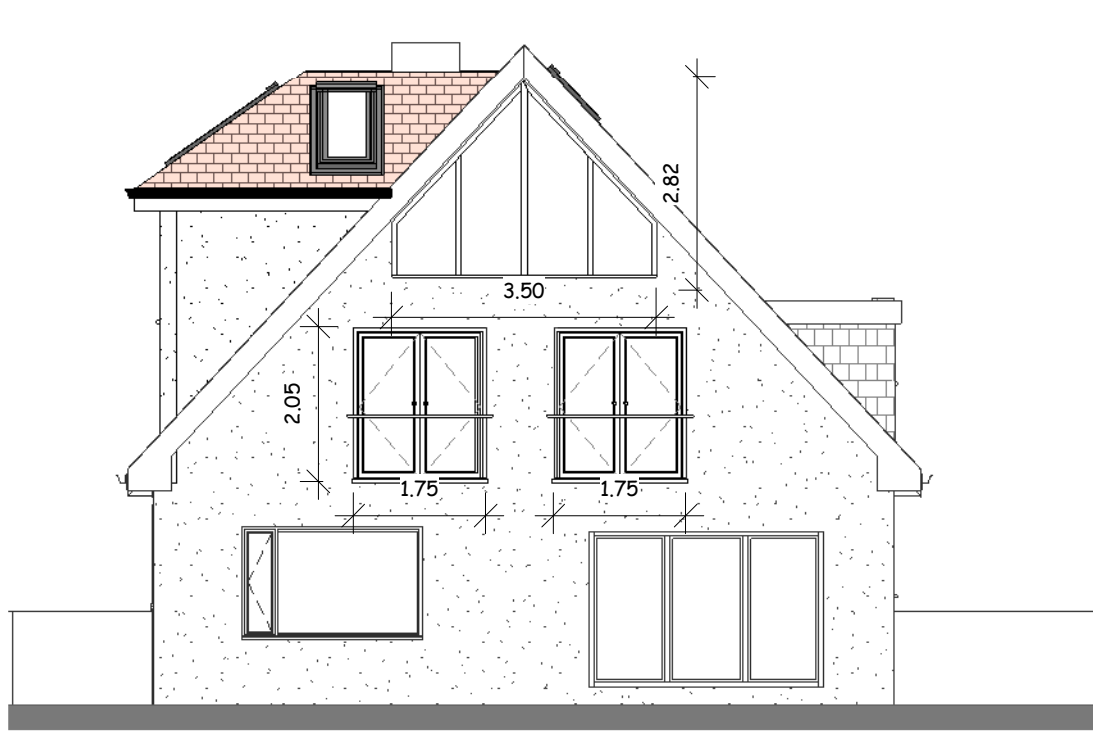


7 Rear Proposed  
1 : 100

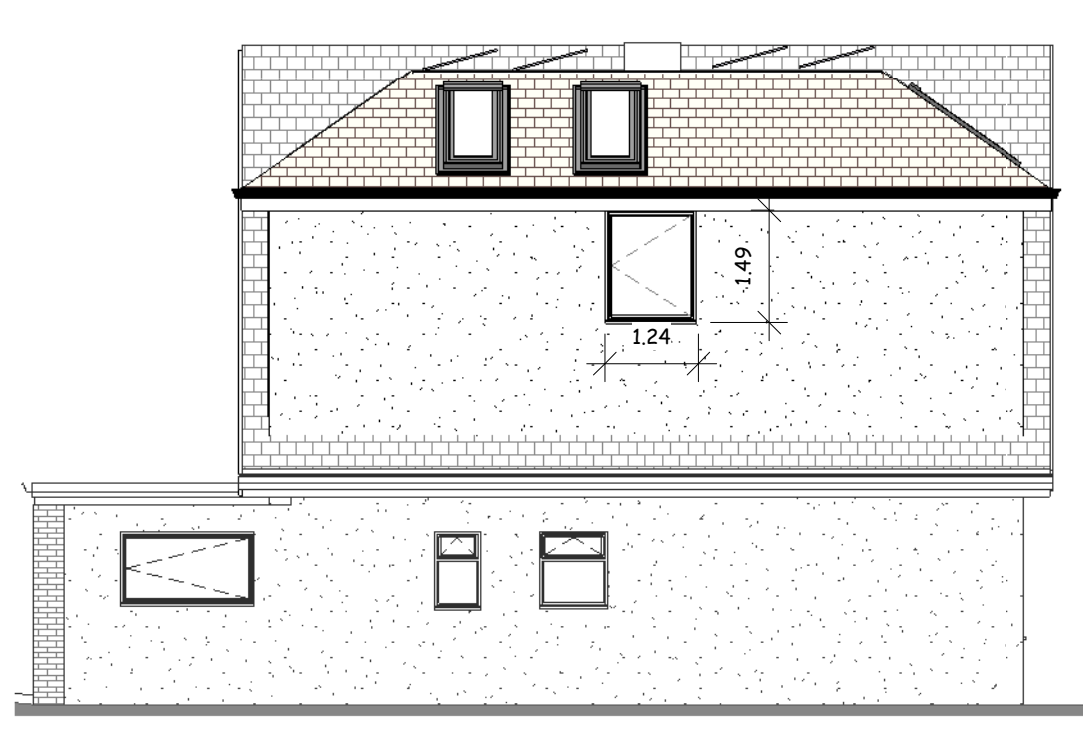


8 RHS Proposed  
1 : 100

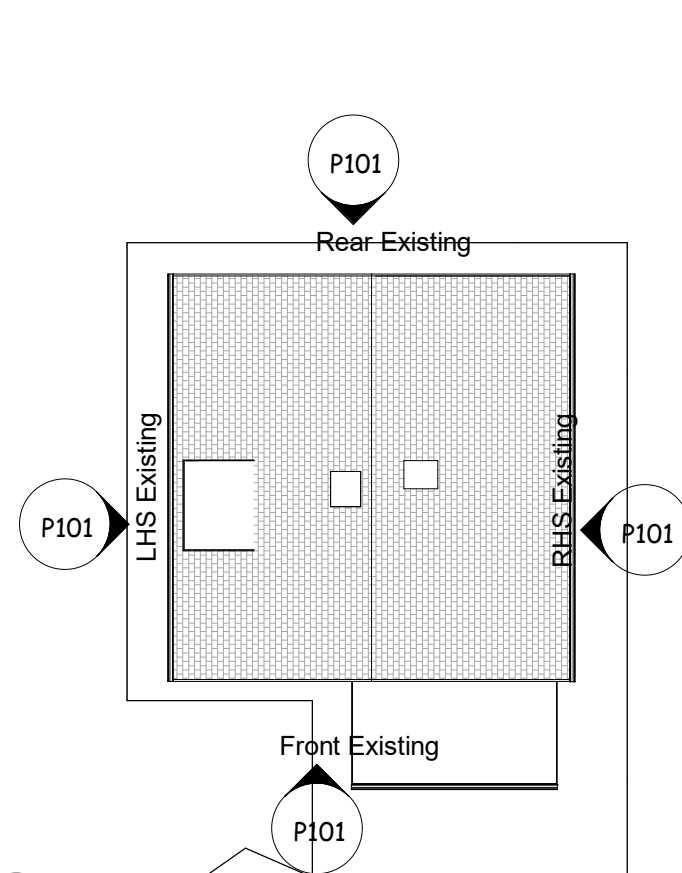


9 Roof Plan Existing  
1 : 200

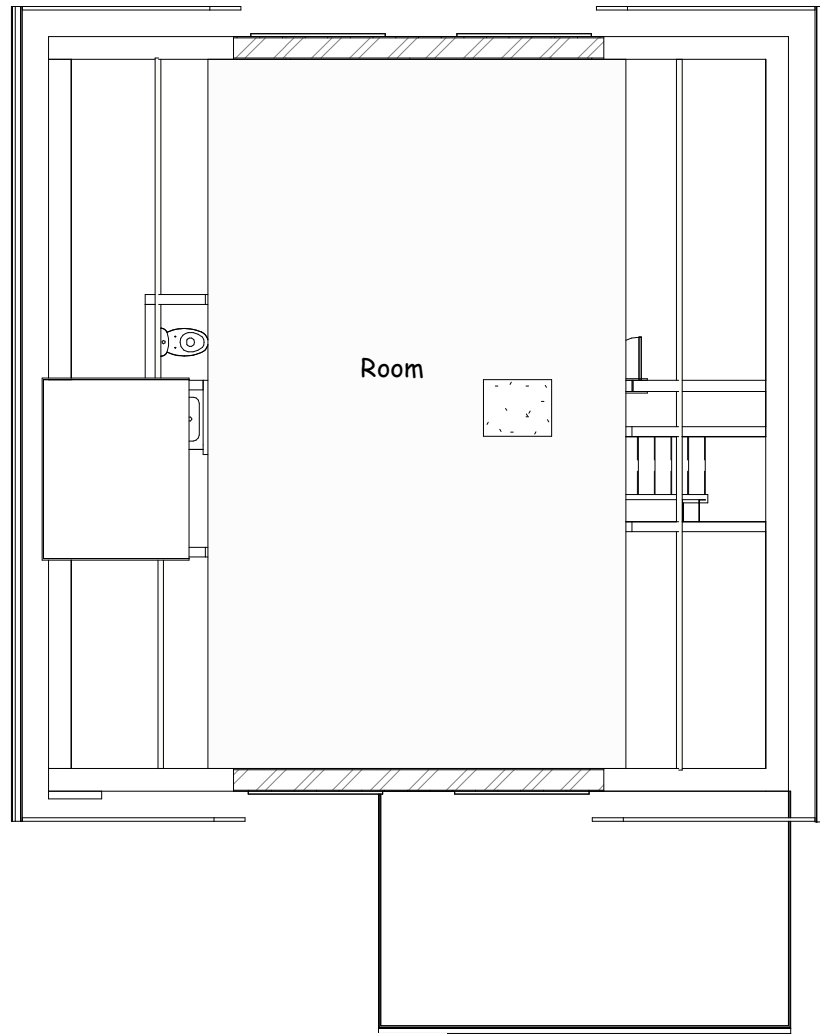


10 L2 Loft FFE Existing  
1 : 100

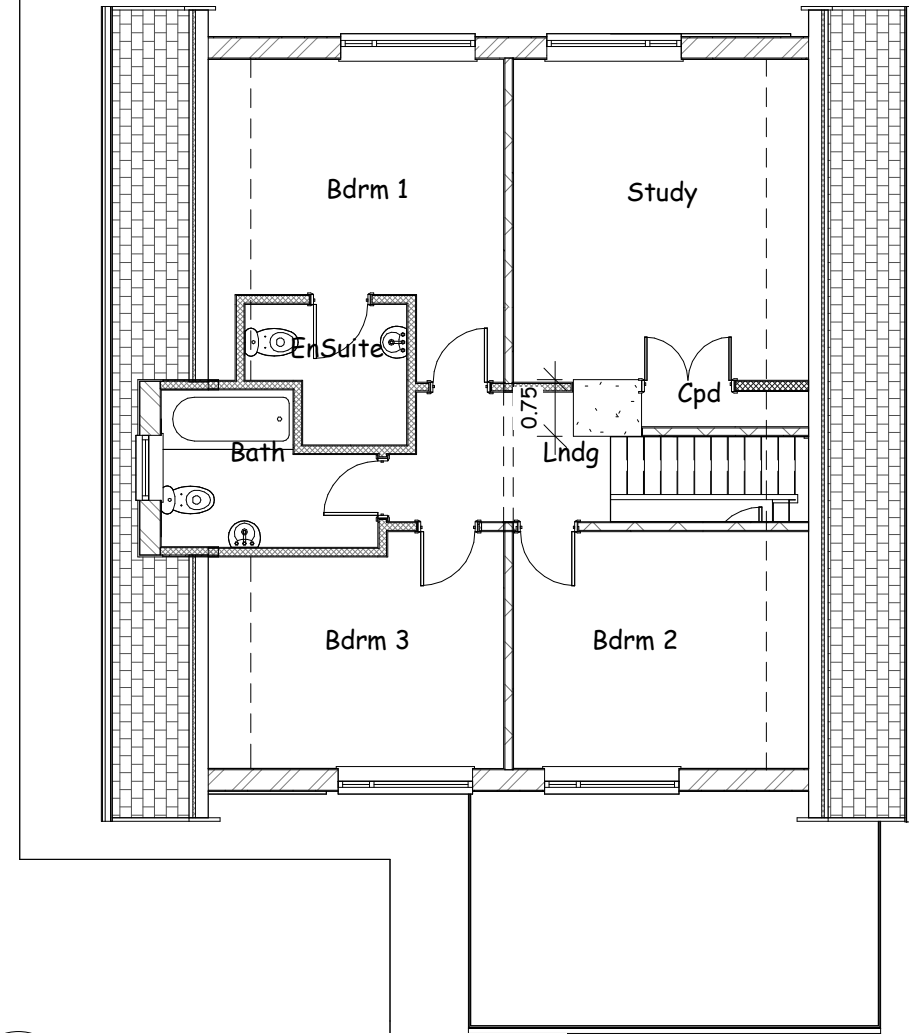


11 L1 First FFE Existing  
1 : 100

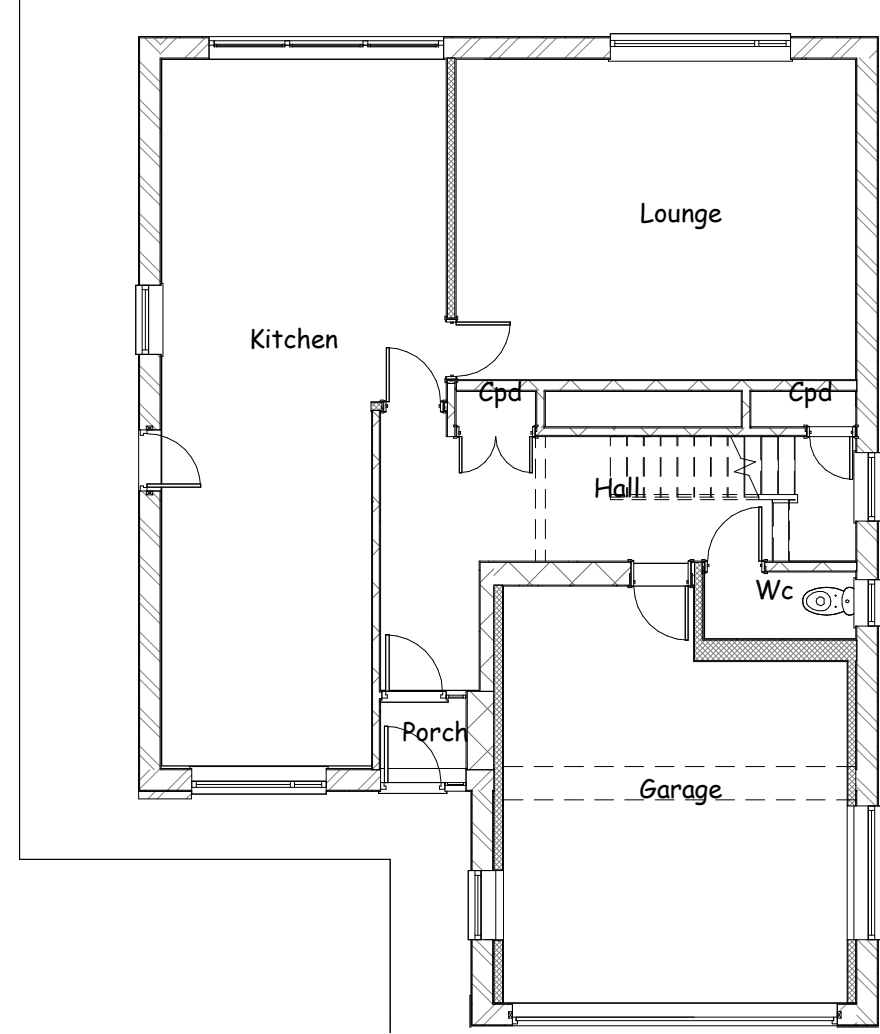


12 L0 Ground FFE Existing  
1 : 100

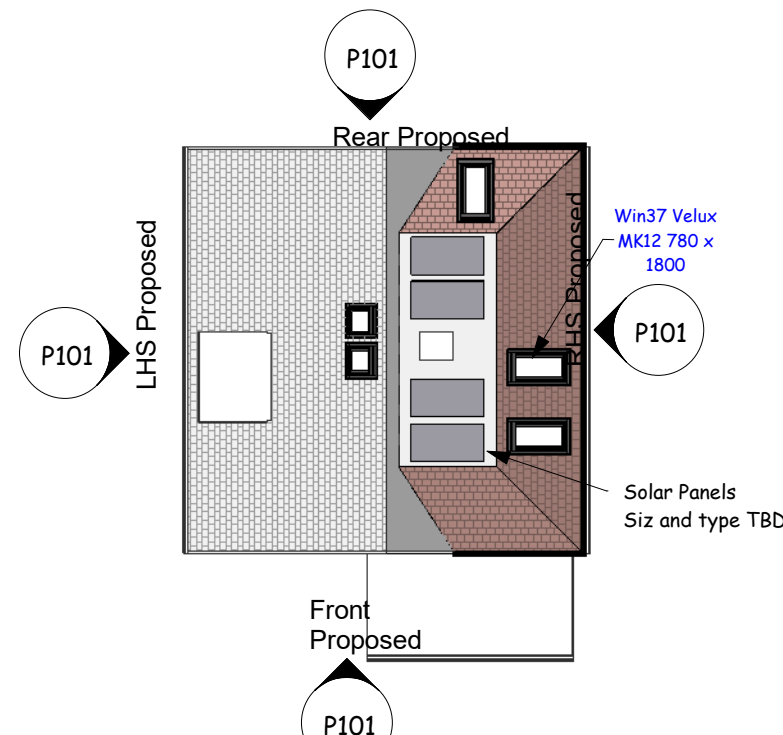


13 Roof Plan Proposed  
1 : 200

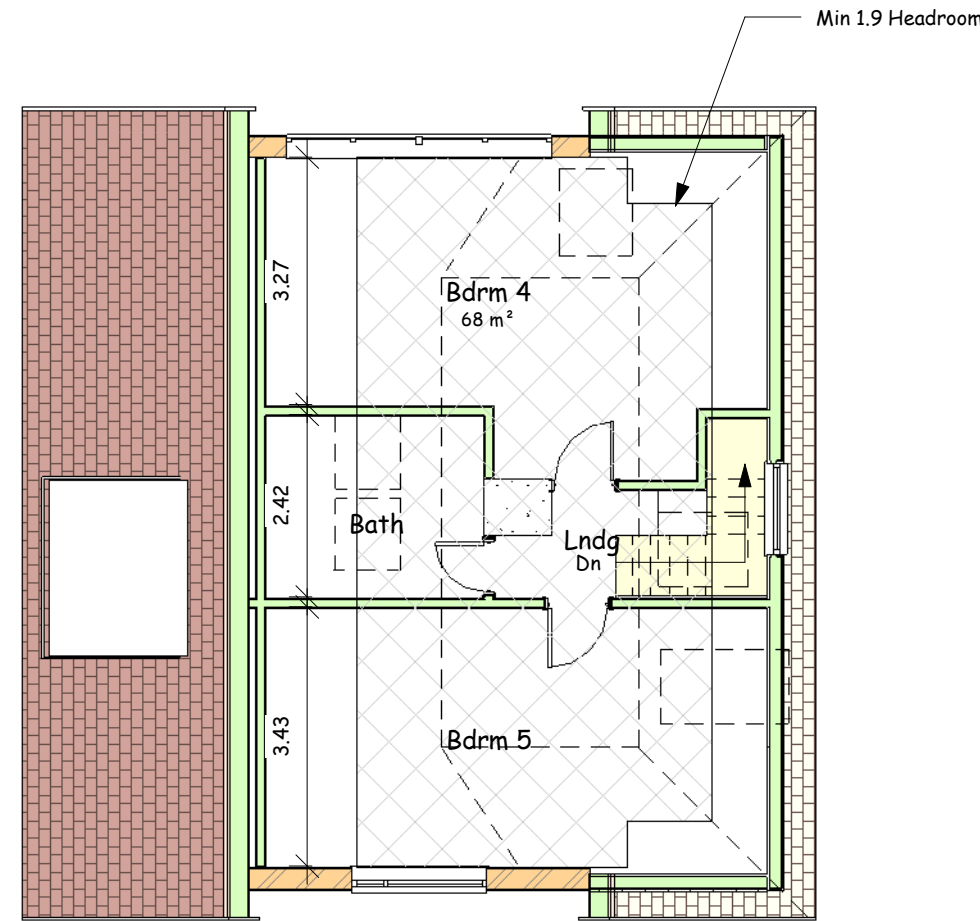


14 L2 Loft FFE Proposed  
1 : 100

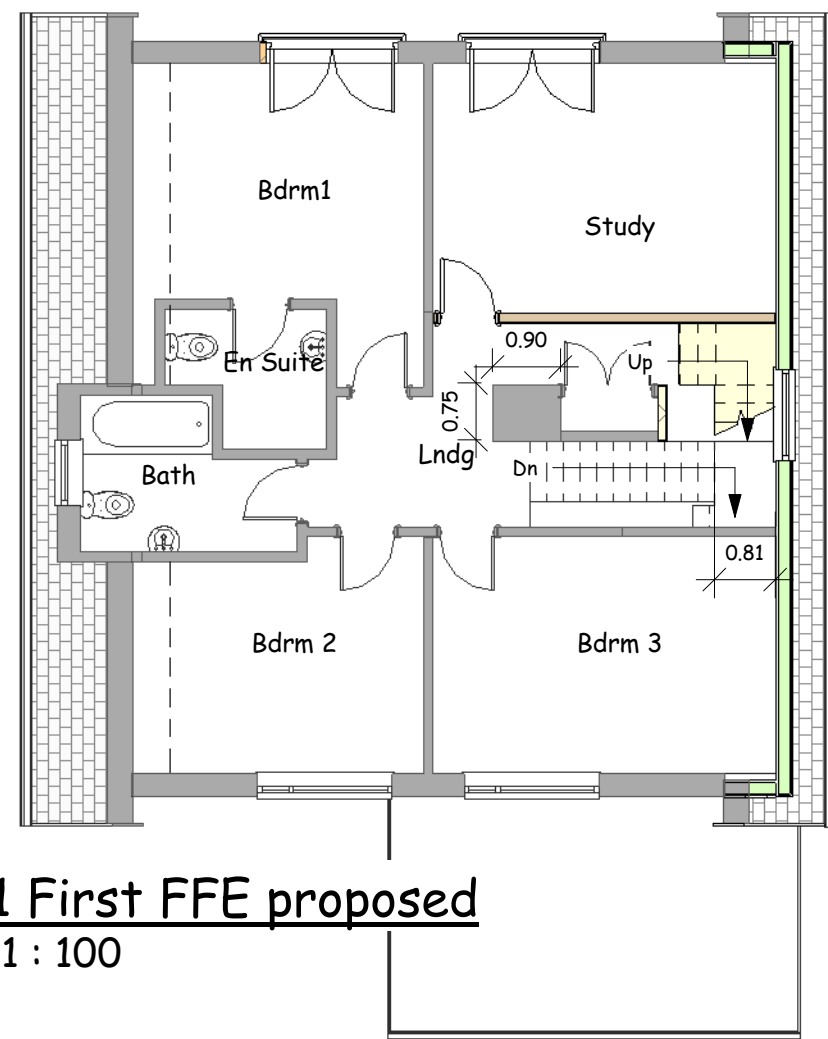

15 L1 First FFE proposed  
1 : 100

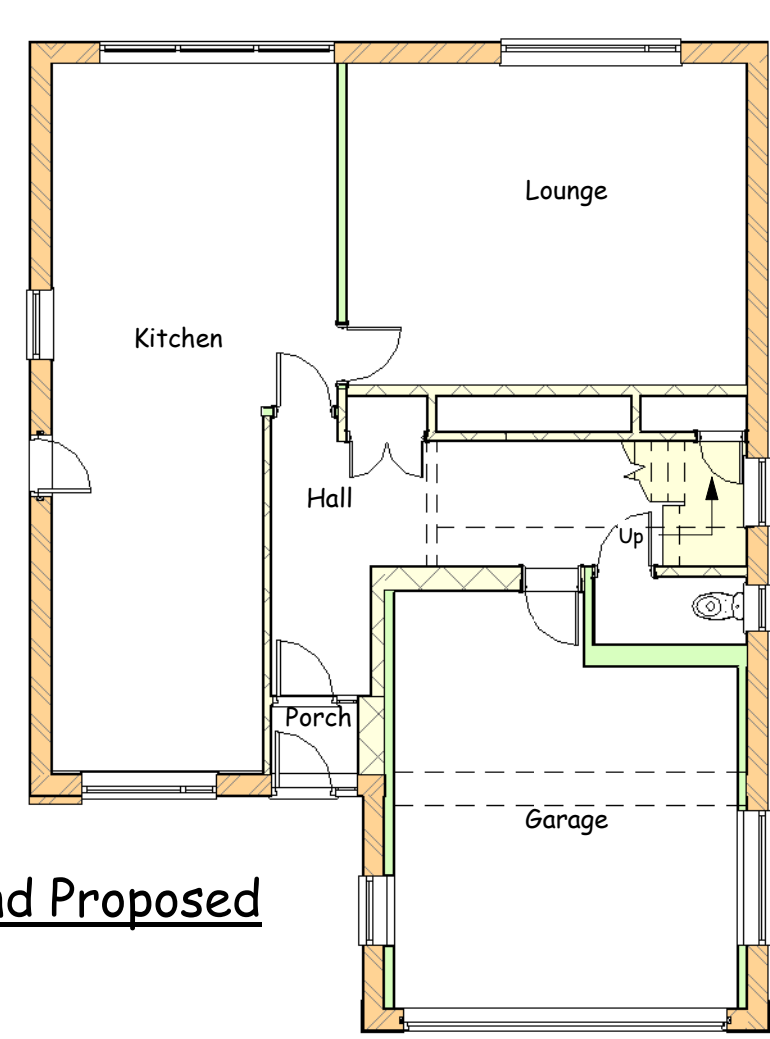

16 L0 Ground Proposed  
1 : 100

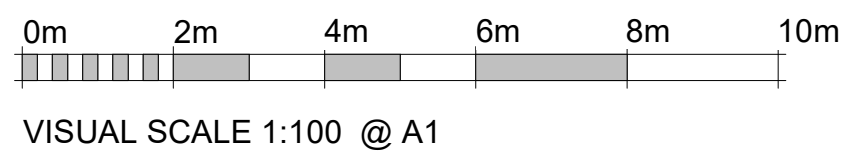

Sheet List	
Sheet Number	Sheet Name
P100	Location
P101	Plans and Elevations

These are Planning drawings and should not be used for construction.  
All structural elements are illustrative and dimensions are estimates -  
no calculations have been completed or specification for building regulations.

Date	Revision

**Client** Greg and Hayley Duckworth

**Job No** Duckworth-Hazels

**Site** 27 The Hazels  
Wilshire  
Blackburn  
BB1 9HZ

**Project** Loft and 1st Floor

**Status** Planning A

**plans and planning**

Petworth Lodge  
1a Hillbrook Rd  
Bramhall  
Stockport SK7 2BT

Email - pfkirk@gmail.com Tel - 07770 820611  
www.plansandplanning.co.uk

**Drawing No;** P101 - 16/11/21

**Drawing;** Plans and Elevations

**Print to Scale on A1** 16/11/2021 14:25:11