



Dimensions to be verified on site.
Use figured dimensions only. Do not work from reduced scale drawings.
Please refer to scale and sheet size as indicated.
This drawing is the property of INC DESIGN ASSOCIATES LTD.
Copyright is reserved by them and the drawing is issued on the condition that it is not copied, reproduced, retained or disclosed to any unauthorised person without the prior consent in writing of INC Design Associates Ltd.

DRAWING PRODUCED FOR PLANNING PURPOSES ONLY. NOT TO BE USED FOR ANY OTHER PURPOSE

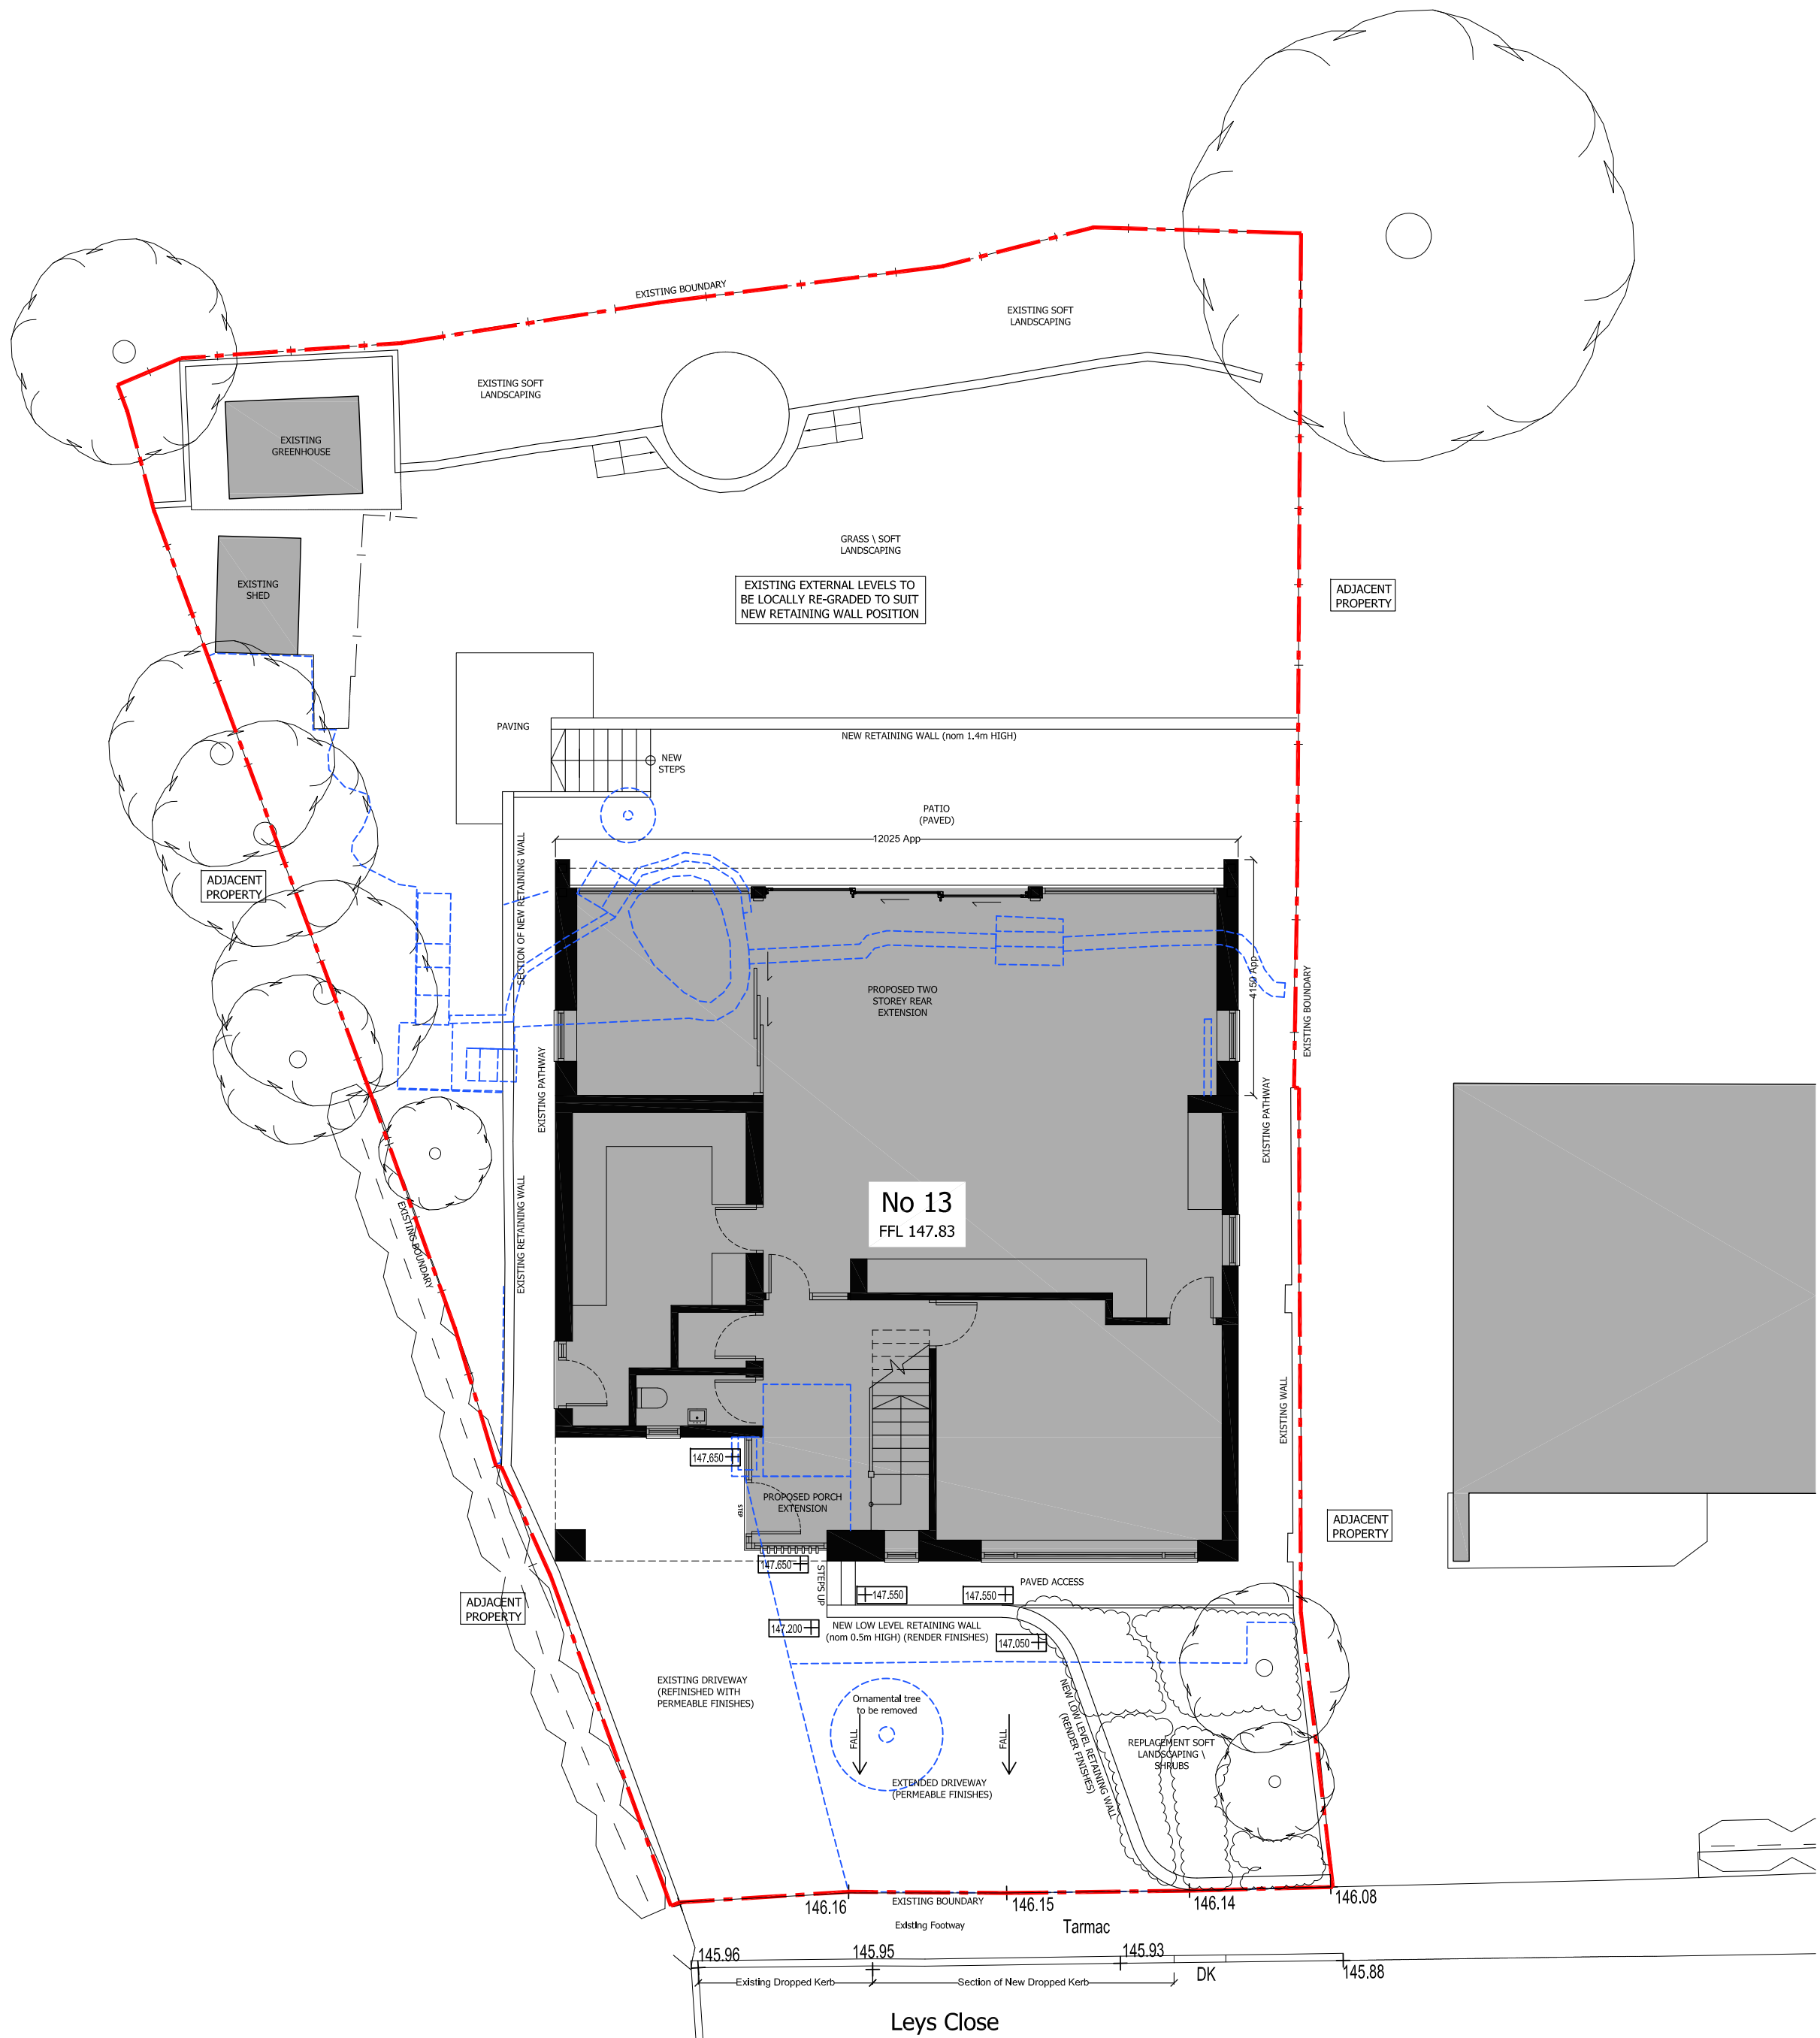

01 OUTLINE SITE PLAN AS PROPOSED
1:100

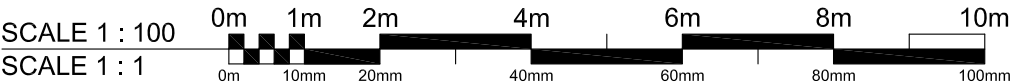

P01	12/11/21	Planning Issue	SS
Rev.	Date	Revision	By Checked



1 Dudley Court North, Waterfront East, Level Street,
Brierley Hill, West Midlands DY5 1XP
T: 01384 571330 E: info@incdesign.net

Project
13 Leys Close
Wiswell, BB7 9DA

Drawing Title
OUTLINE SITE PLAN
AS PROPOSED

Project Number 2932

Comp. File No.
p:\jobs\2001-2049\2032 - 13 leys close, wiswell, b7 9da\paper files\08
planning\incsa-ll-dr-a-08051

Status
D5

Drawn by
SS

Checked by
SS

Scale @A2
1:100

Date
11.11.2021

File Identifier
LC-INC-SA-LL-DR-A-08051

Revision
P01

Purpose of Issue
PLANNING

Workflow Status