


Front Elevation - South




Side Elevation - East

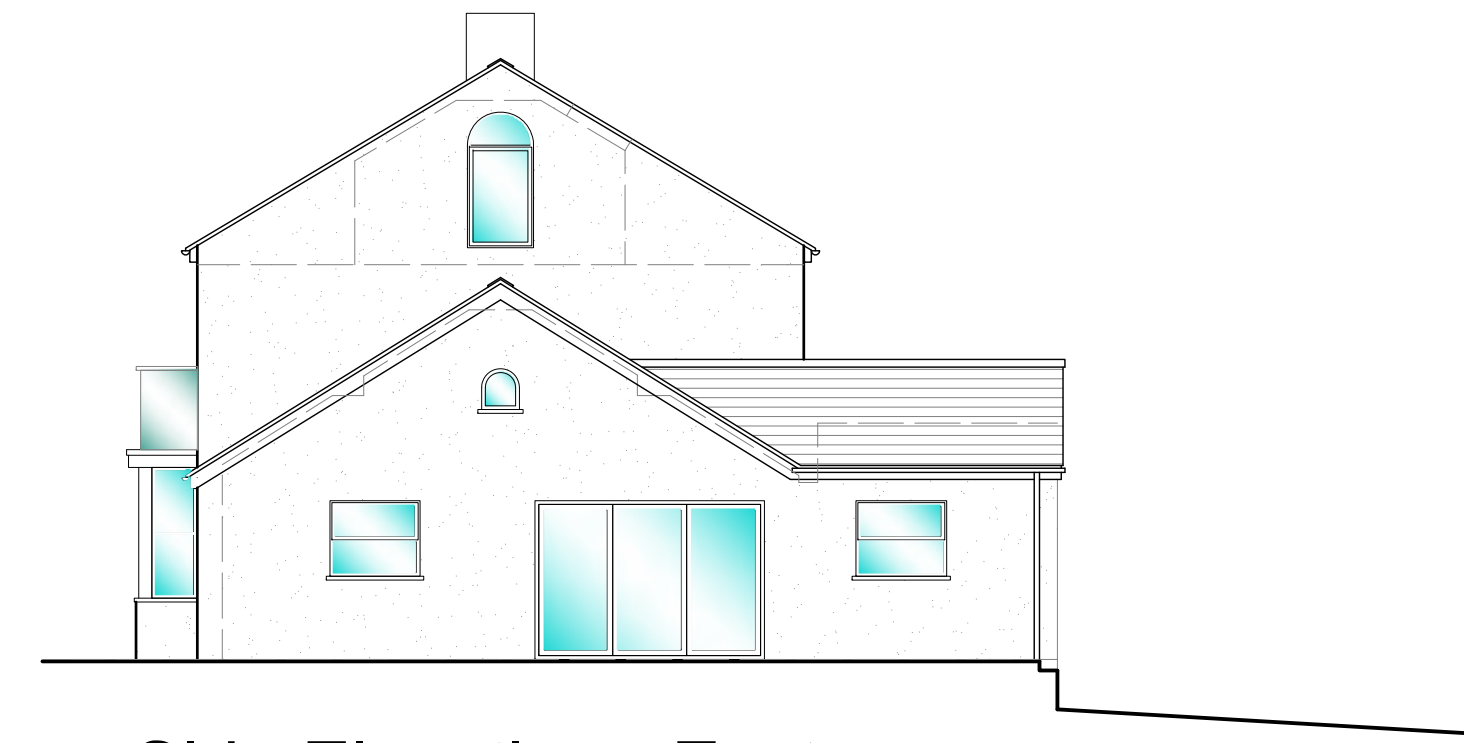


Rear Elevation - North




Side Elevation - West

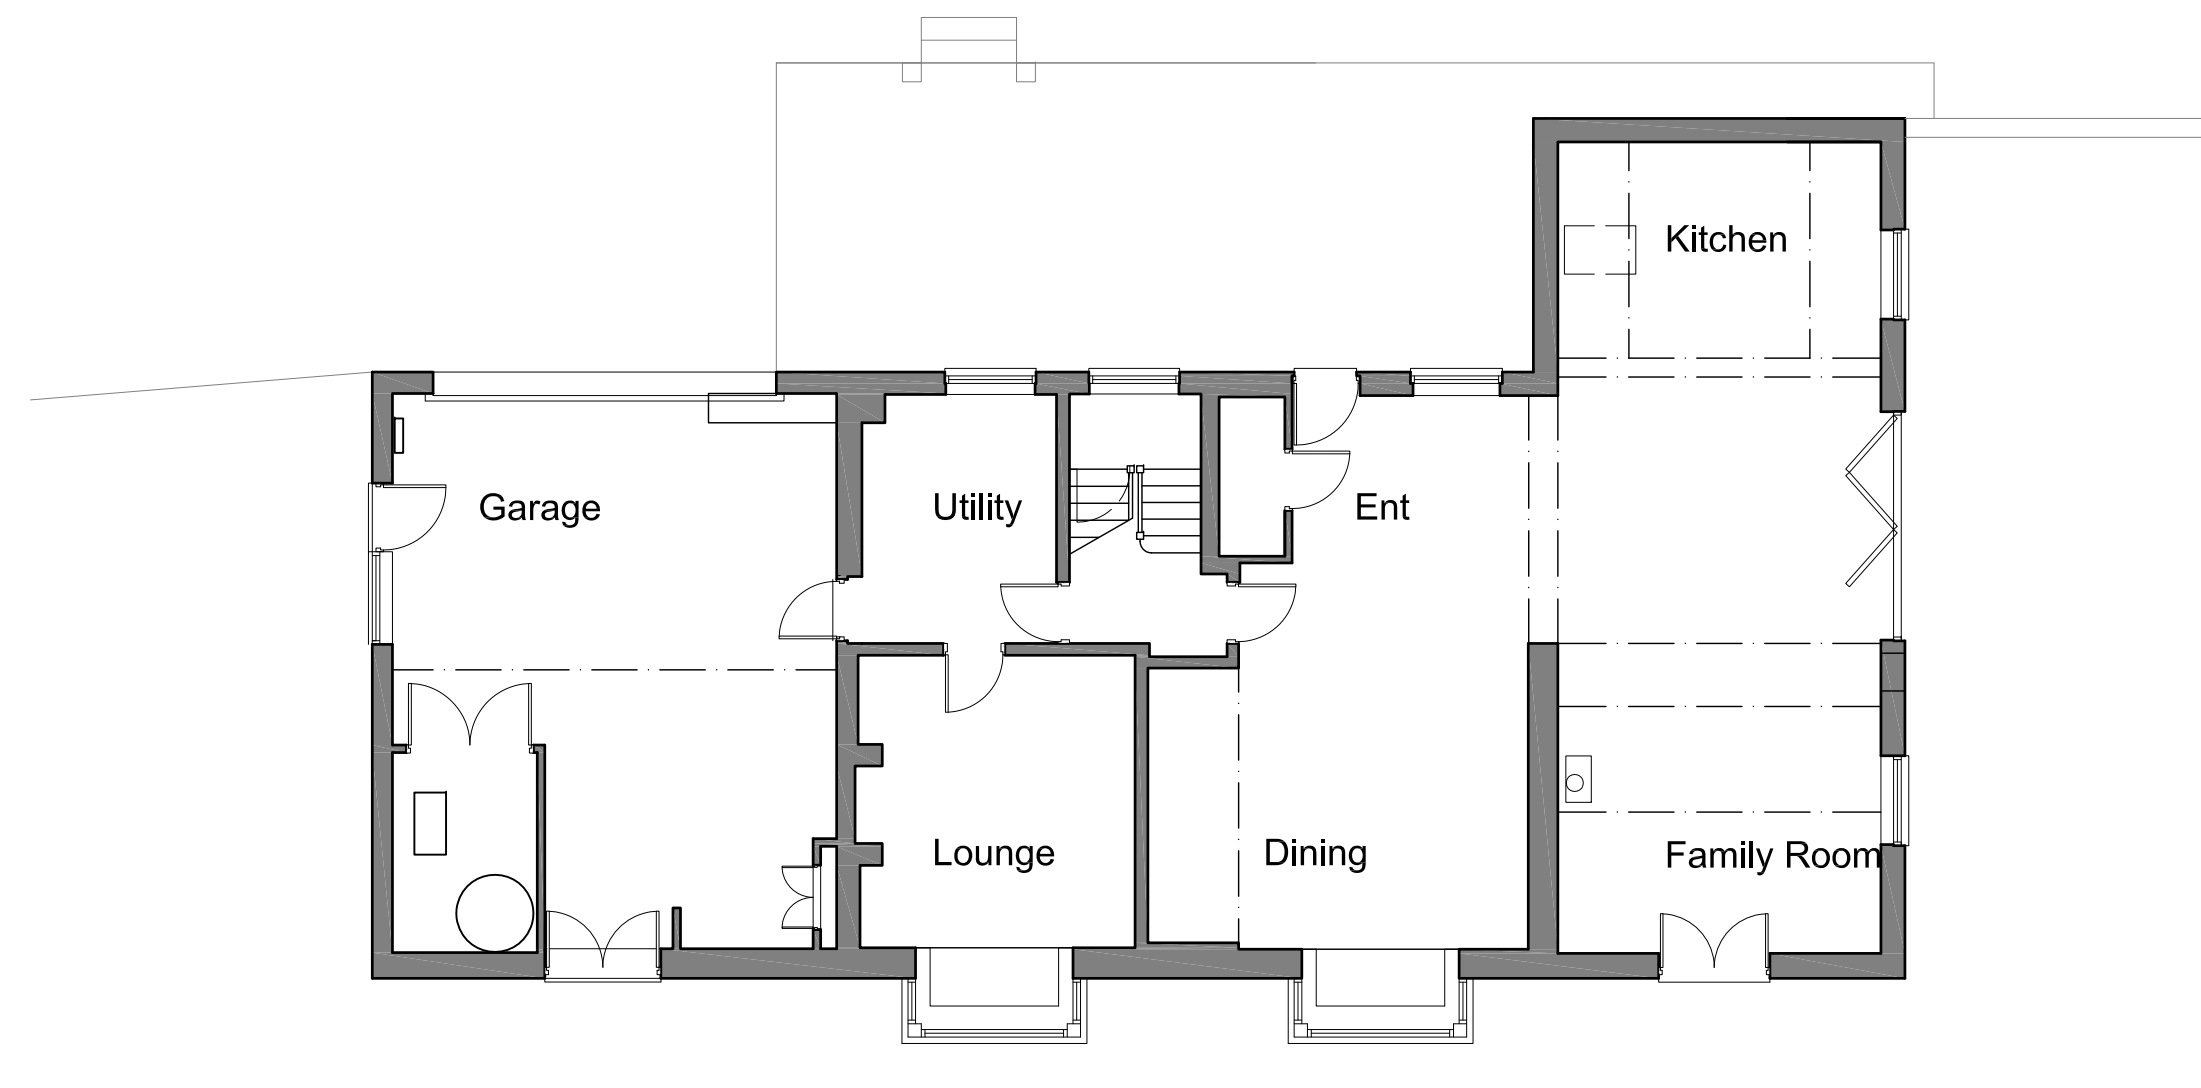

Ground Floor Plan

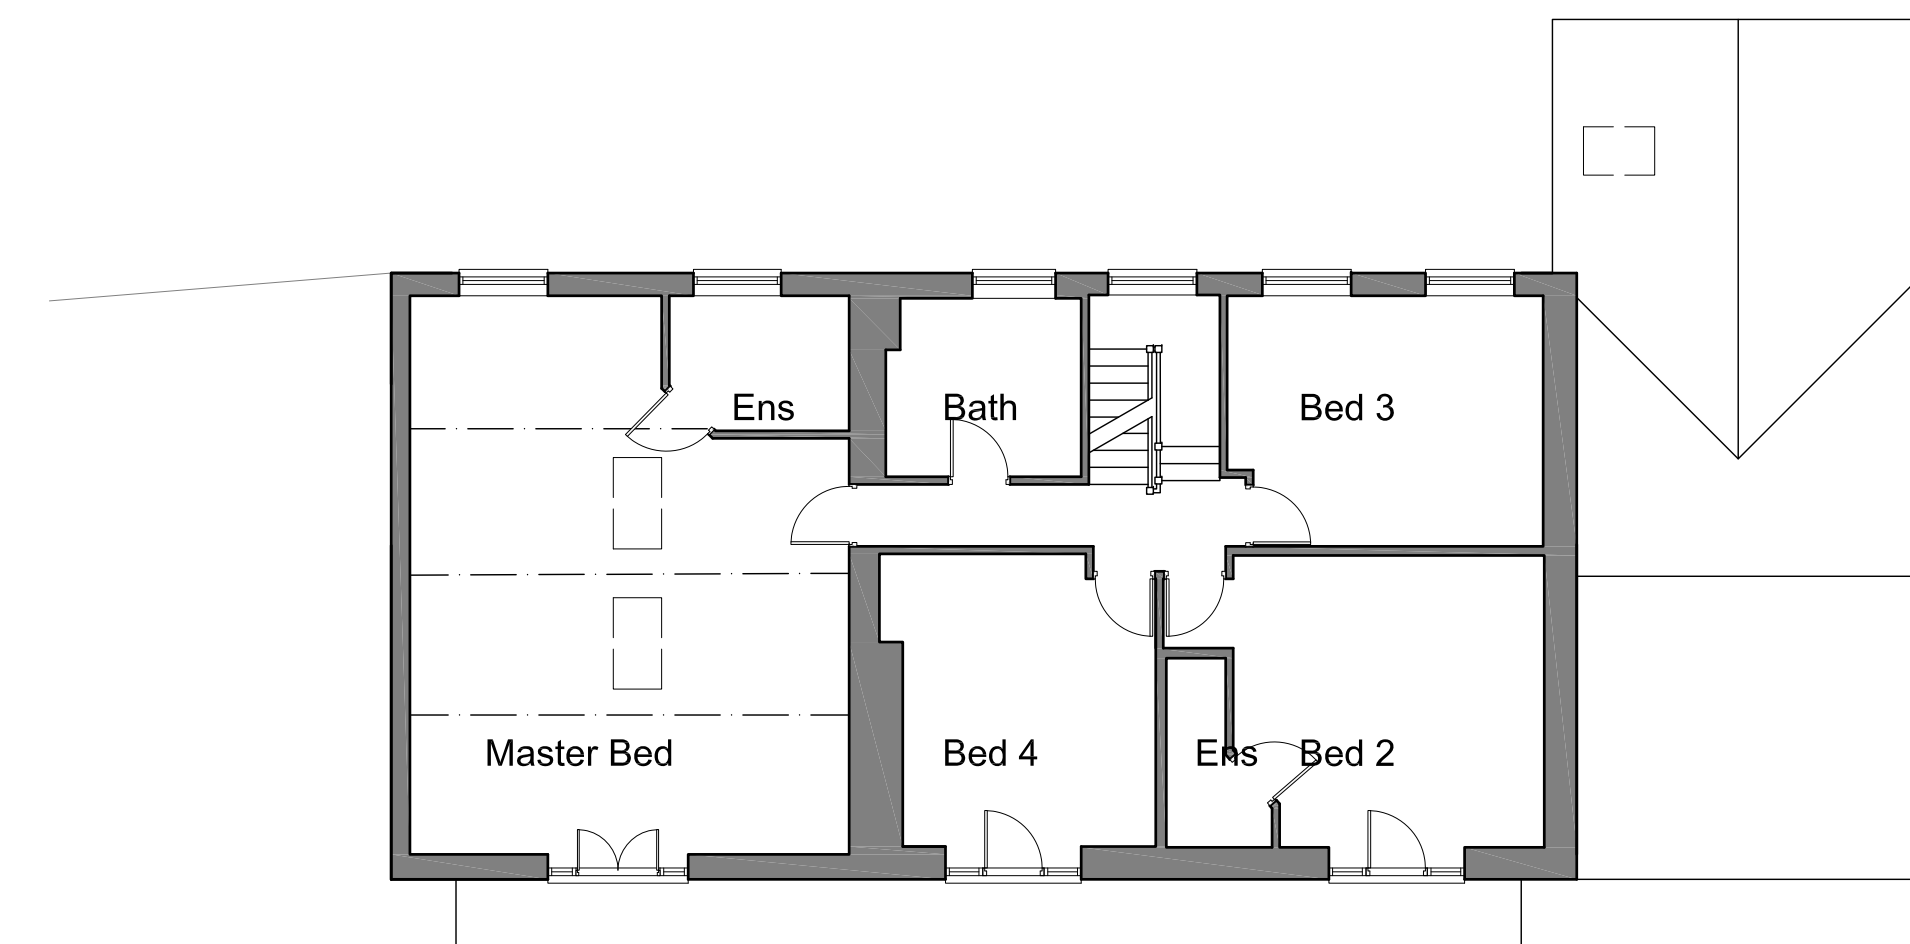

First Floor Plan

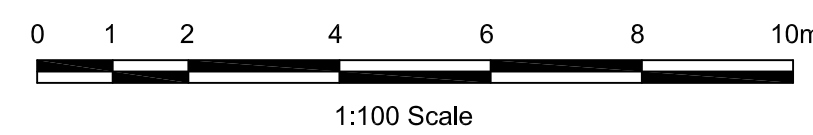

Reproduced from Superplan Data® by the permission of Ordnance Survey® on behalf of the Controller of Her Majesty's Stationery Office. © Crown Copyright 2002. All rights reserved. Licence number AL100034996.

Mr Sira & Mrs Diem Le		
Proposed Extension and Alterations Barracks Farm, Chipping Road, Chalgley, Clitheroe		Scale 1:100 @ A1
Plans and Elevations as Existing		Drawn DME Checked Approved
www.psadesign.co.uk mail@psadesign.co.uk	PSA DESIGN engineering your environment CIVIL, STRUCTURAL, GEOTECHNICAL, TRANSPORT	PSA Design The Old Bank House 6 Berry Lane, Longridge Preston, PR3 3JA Tel. 01772 786066 Fax. 01772 786265
Drwg No. A3532/PL12	Date Nov 2021	Rev.