

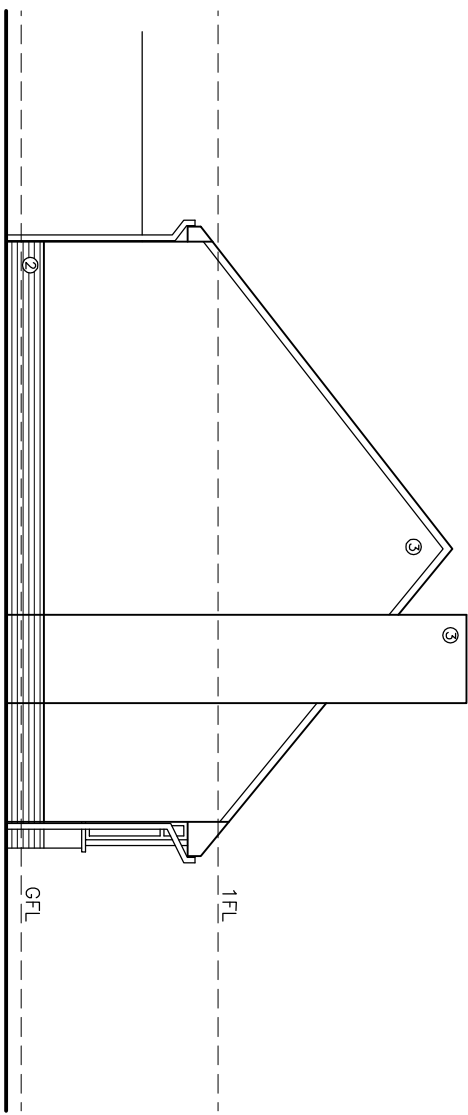


- ## MATERIALS
1. GREY CONCRETE ROOF TILES
  2. BRICKWORK
  3. SMOOTH CEMENT RENDER
  4. UPVC WINDOWS/DOORS

EXISTING EAST ELEVATION (1)

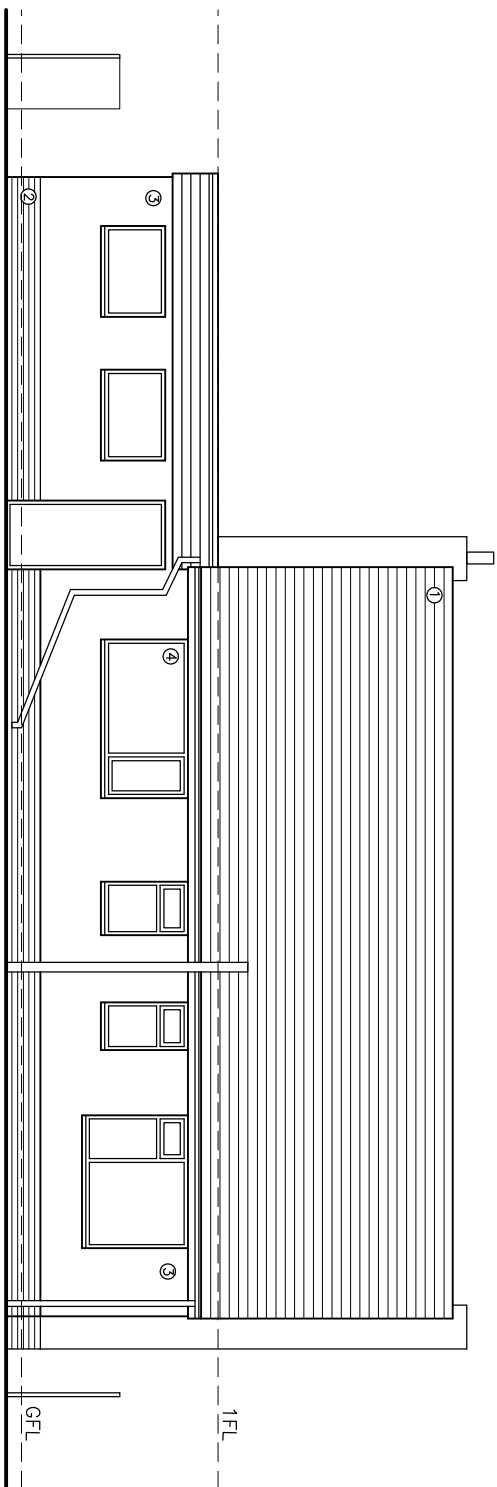


EXISTING WEST ELEVATION (3)

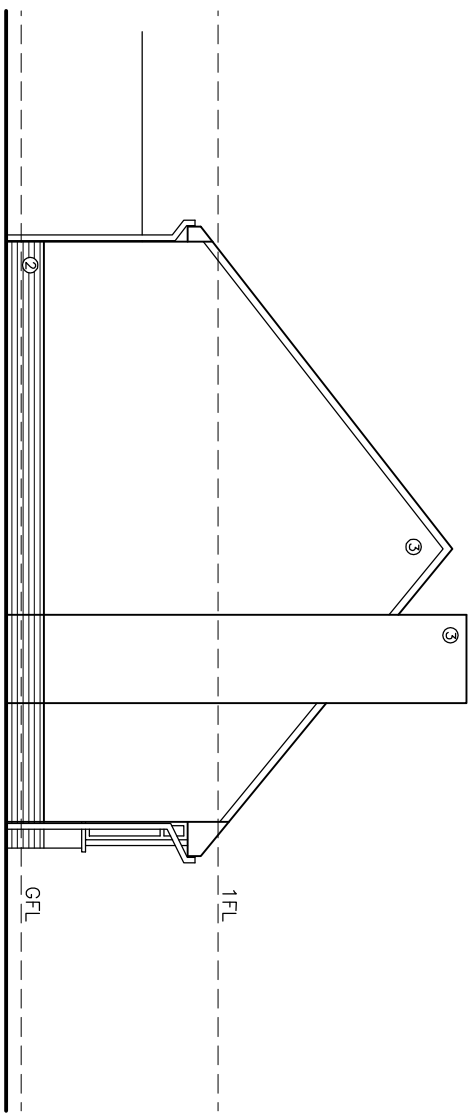

EXISTING SOUTH ELEVATION (4)

**©cwo-a-architects ltd 2020** This Drawing is to be read in conjunction with all other project associated drawings and information. Do not scale from this drawing. Report all errors, omissions and discrepancies to drawing author prior to construction or manufacture. This drawing is copyright and is the property of cwo-a-architects ltd

<div><div><div>QW+Q</div><div>architects</div></div><div><div>The Annex Lowfield Farm Oxfordshire Leics BB5 4QA</div></div></div> <div><div>Private Residential   Housing   Commercial   Conservation   Domestic</div><div>Tel: 01254 485848</div><div>Email: info@qwarchitects.com   Web: www.qwarchitects.com</div></div>		Client	Scale	Sheet Size	Job Number	Drawn By	Checked By
		MR_M_SEERY	1:100	A3	21-001	AW	AW
Project 3_MOOR_FIELD WHALLEY	Drawing Title EXISTING_ELEVATIONS	Drawing Status PLANNING	Drawing Number PL/04	Revision -	Final Date JAN_2021		