




GROUND FLOOR PLAN

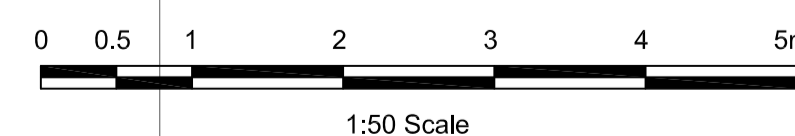

PARTY WALL MATTERS WILL BE CONSIDERED AND THE EXISTING PARAPET WALL TO THE NEIGHBOURS BOUNDARY WILL RESPECT THE EXISTING WALL ALIGNMENT WITH ROOFS EITHER SIDE TO BE FULLY FLASHED

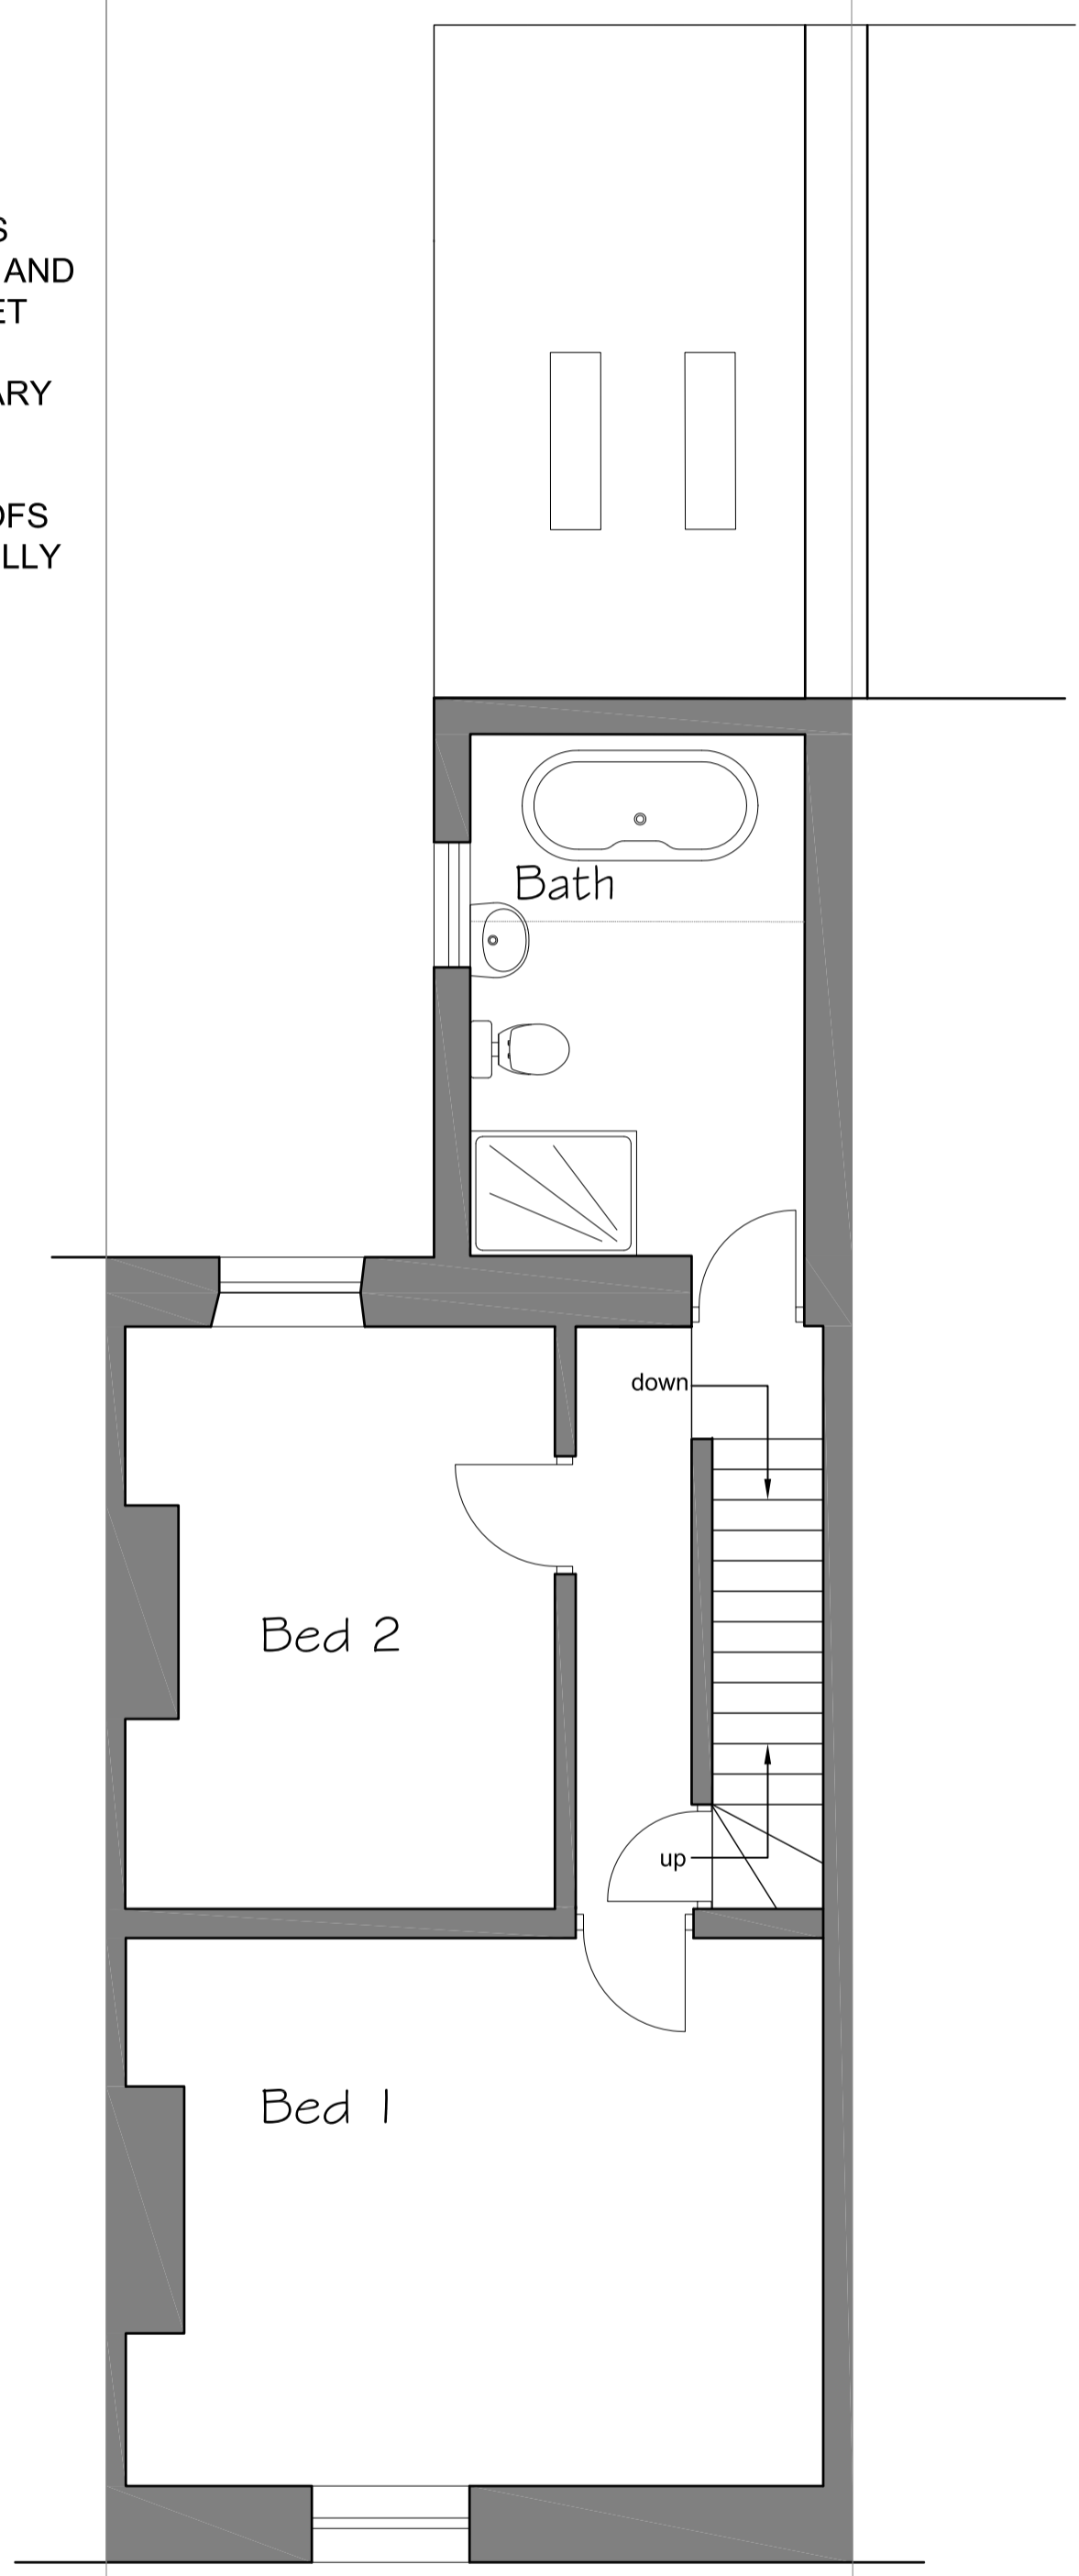

FIRST FLOOR PLAN

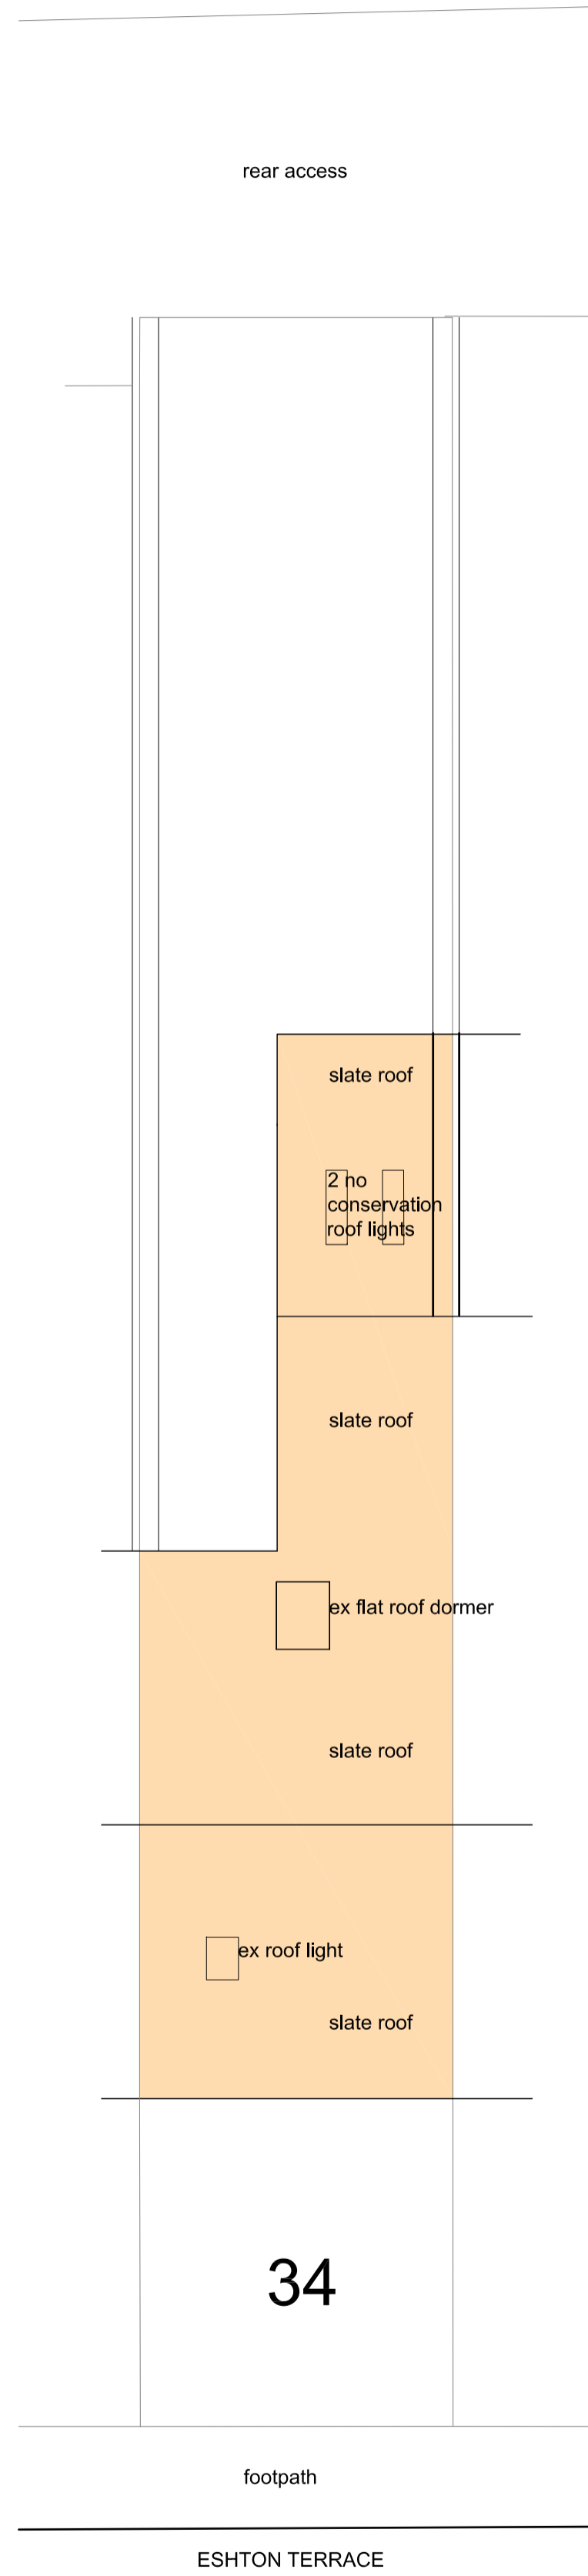


SITE PLAN




REAR ELEVATION North

SIDE ELEVATION West

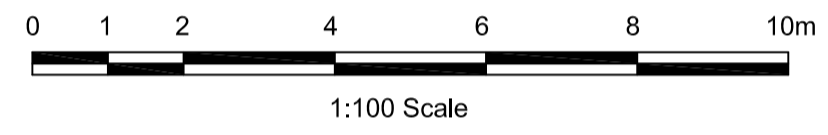

Site Location Plan

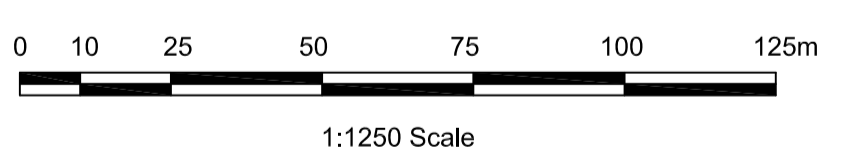

Mrs J Robinson		
34 Eshton Terrace, Clitheroe		Scale 1:100 & 1:50 @ A1
Plans and Elevations as Proposed		
Drawn DME	Checked	Approved
Drwg No. A3670/PL02		Date Oct 2021
www.psadesign.co.uk mail@psadesign.co.uk		Rev.
 PSA DESIGN engineering your environment CIVIL, STRUCTURAL, GEOTECHNICAL, TRANSPORT		PSA Design The Old Bank House 6 Berry Lane, Longridge Preston, PR3 3JA Tel. 01772 786066 Fax. 01772 786265