



Proposed Ground Floor Plan  
Scale 1:100

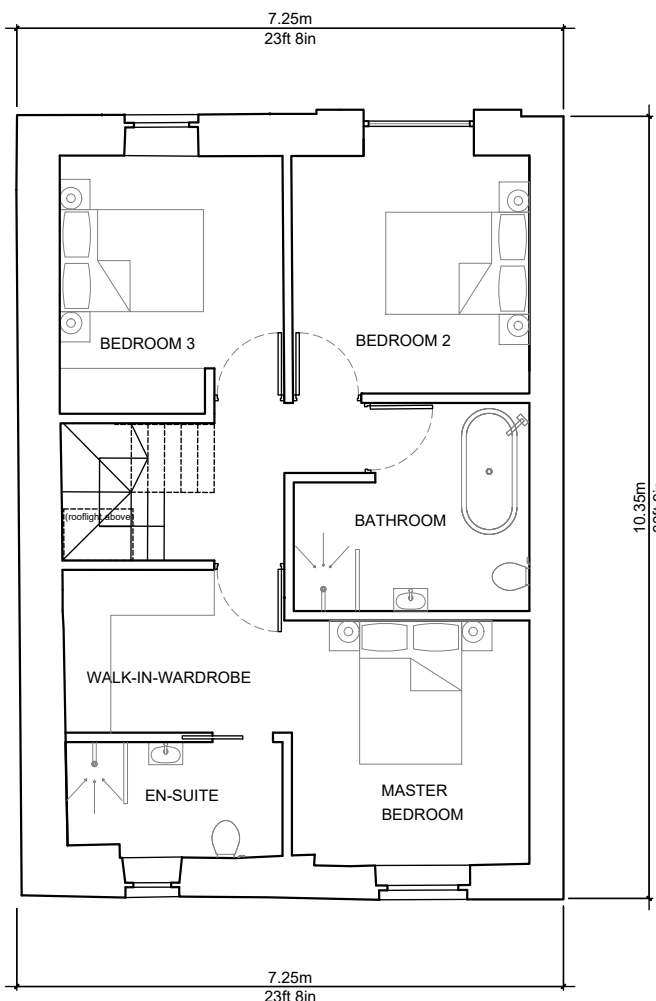

Proposed First Floor Plan  
Scale 1:100

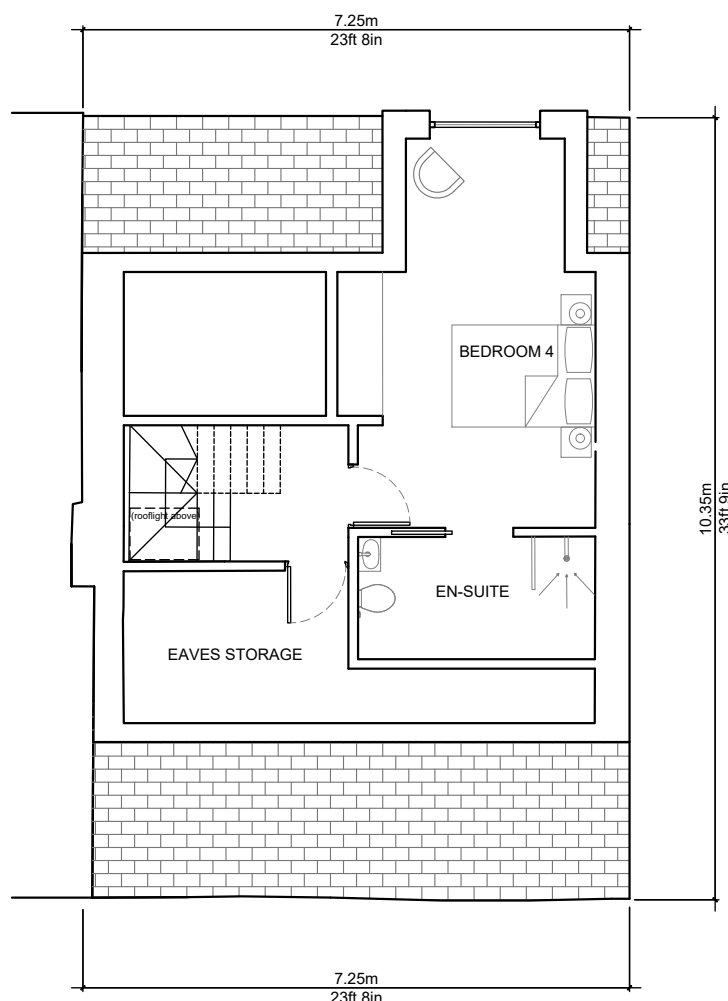

Proposed Second Floor Plan  
Scale 1:100


Electrical vehicle charging point



Front Elevation  
Scale 1:100



Side Elevation  
Scale 1:100

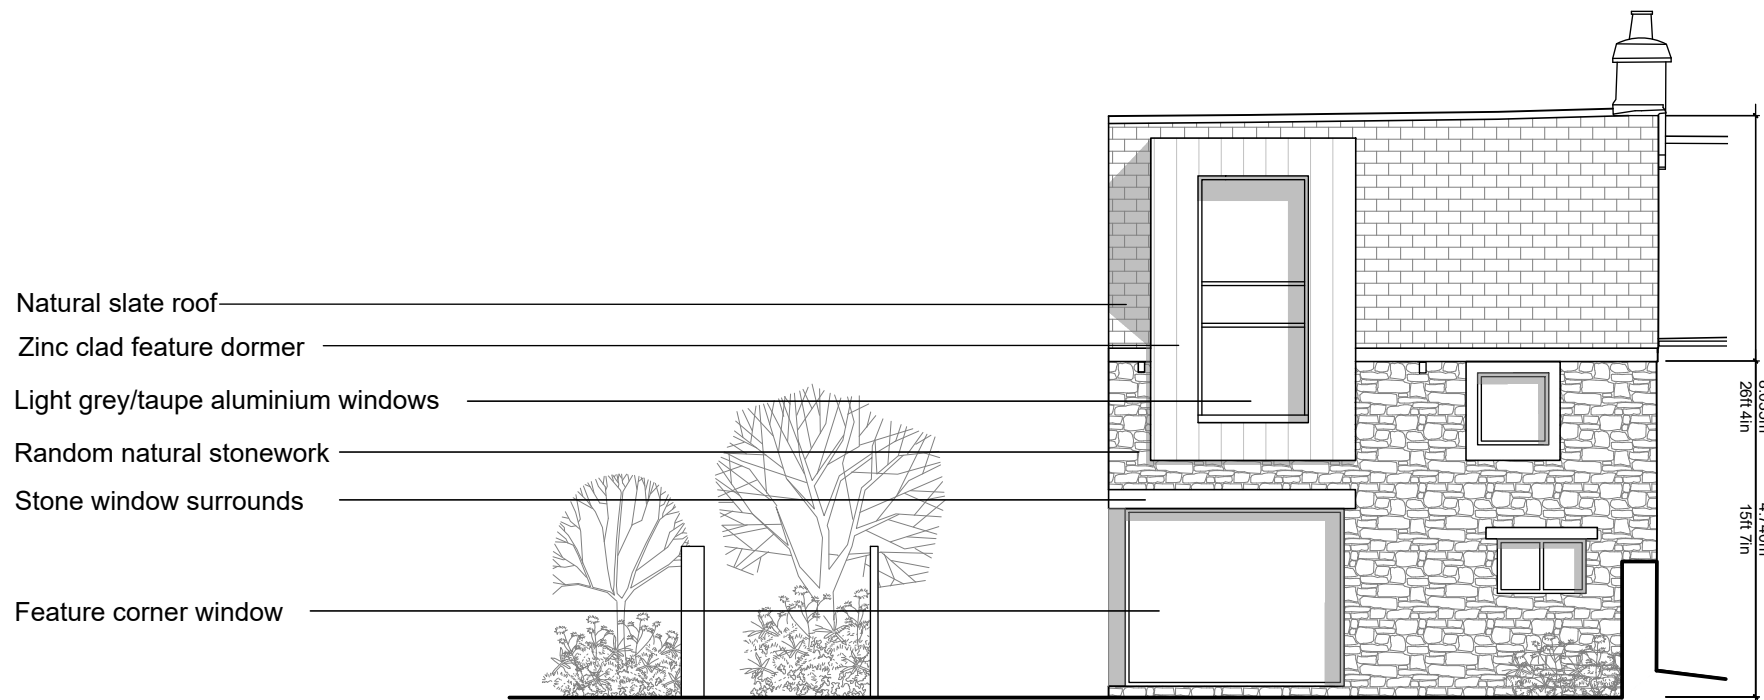

Rear Elevation  
Scale 1:100