


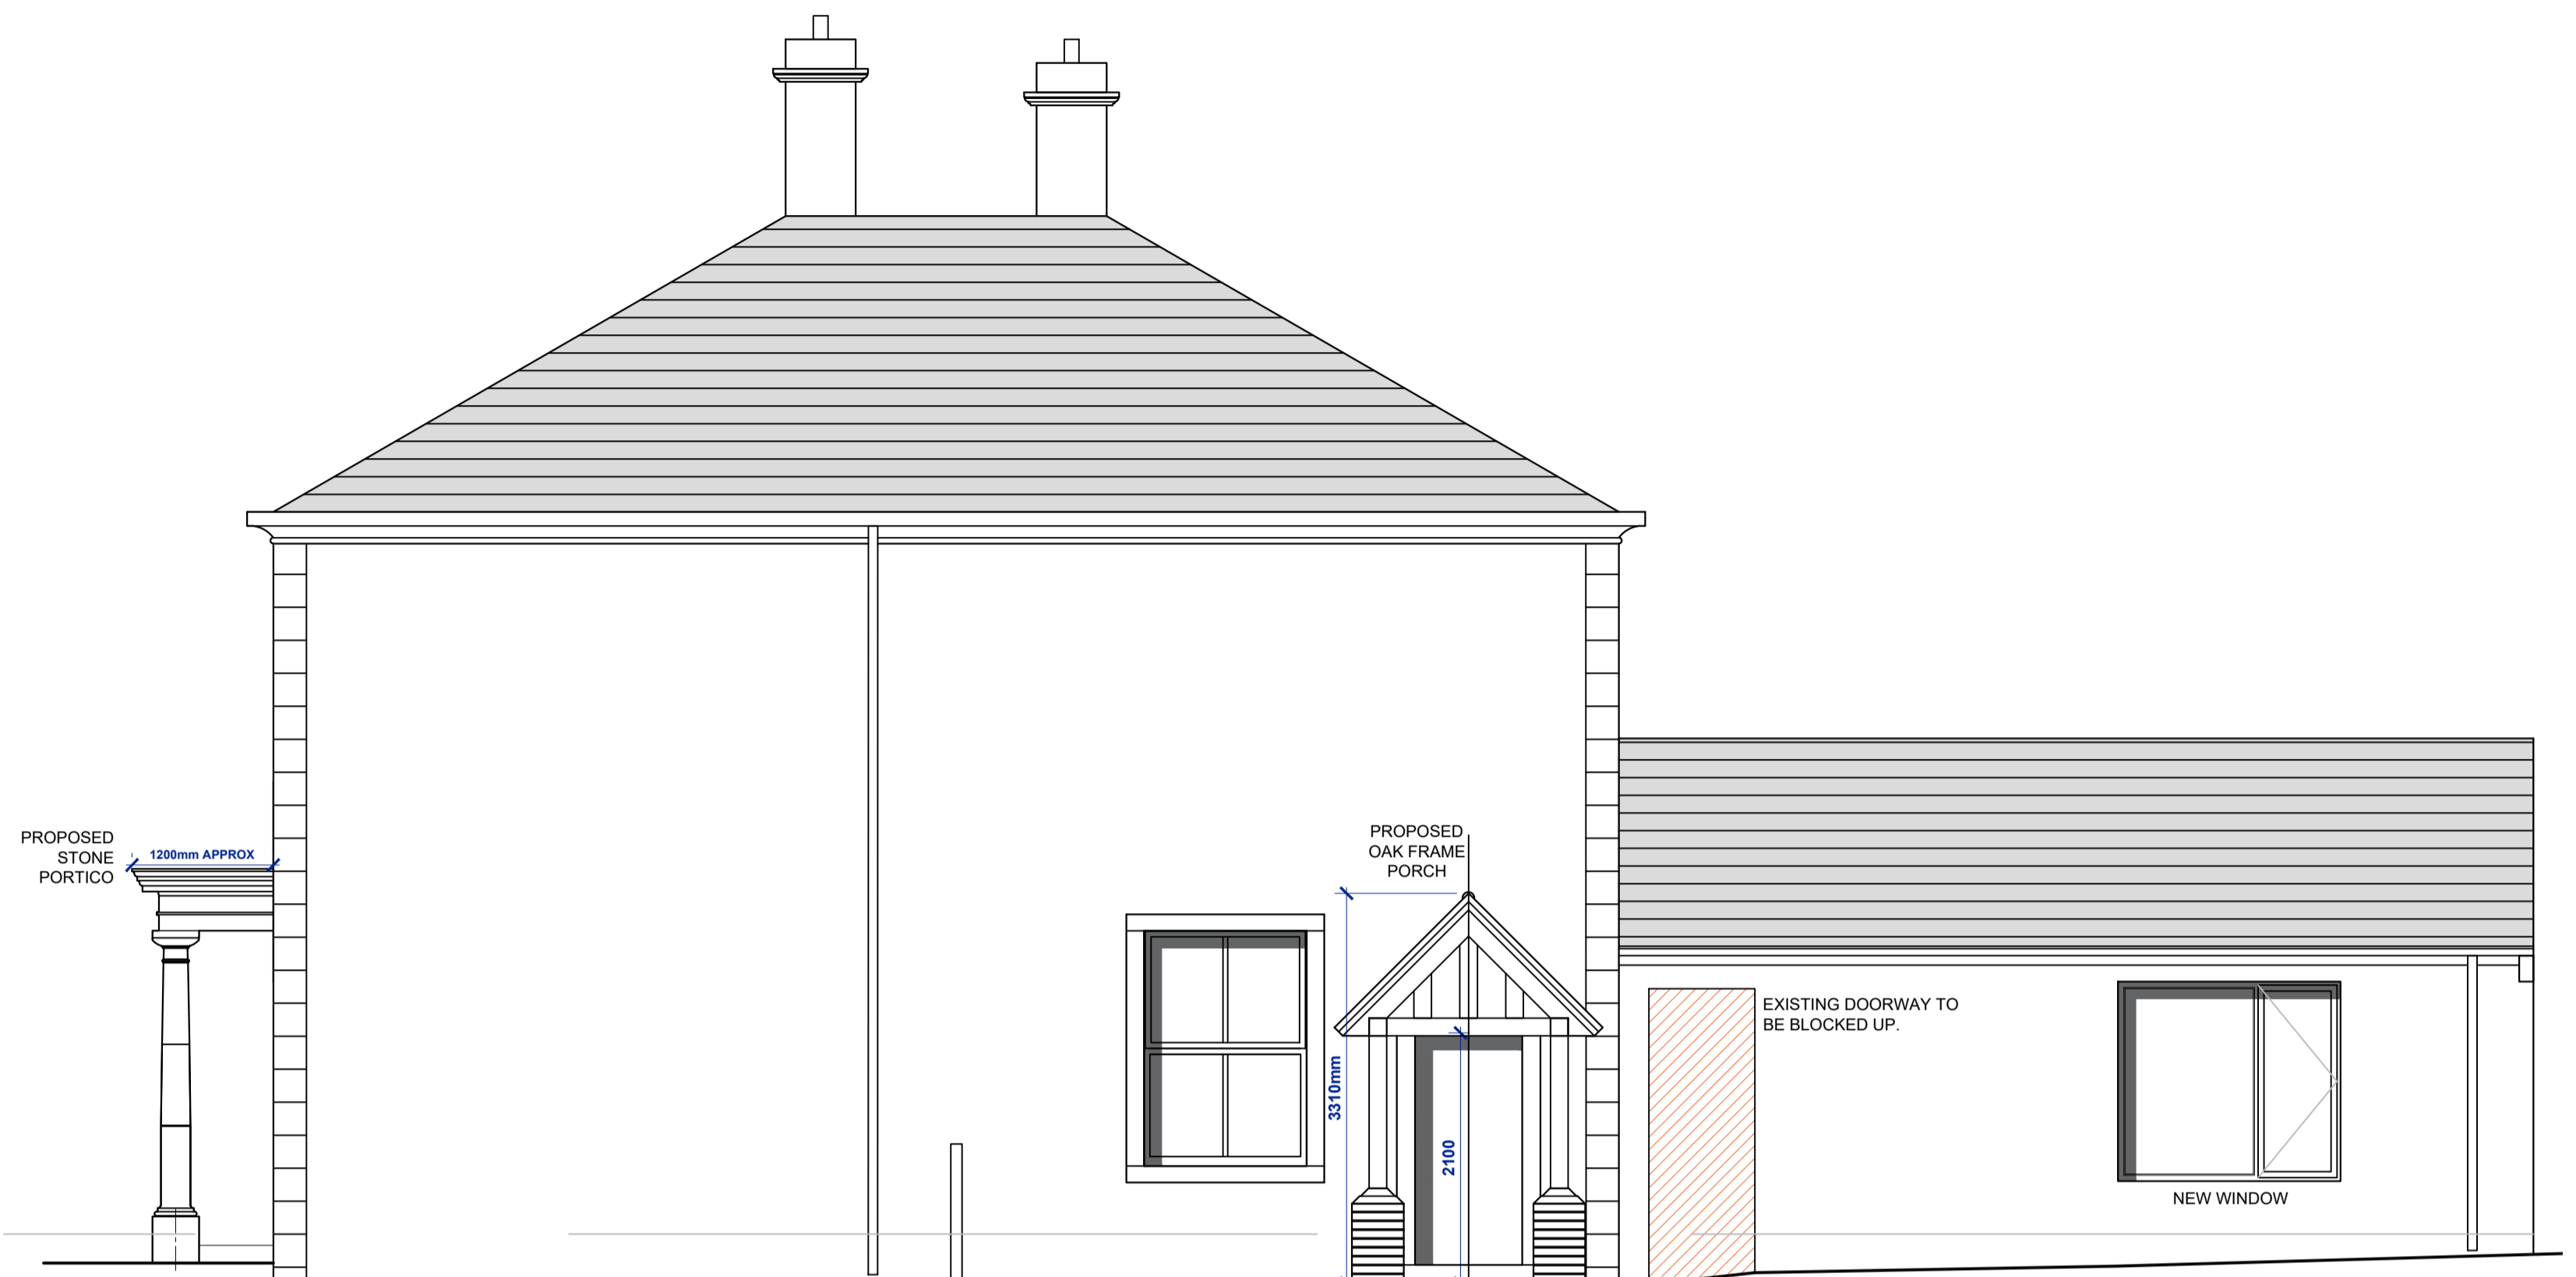

**PROPOSED FRONT ELEVATION**  
Scale 1:50



**PROPOSED SIDE ELEVATION**  
Scale 1:50



**PROPOSED SIDE ELEVATION**  
Scale 1:50

EXISTING WINDOWS REMOVED CILLS  
DROPPED FOR PROPOSED FULL  
HEIGHT GLAZING.



**PROPOSED REAR ELEVATION**  
Scale 1:50

B TDM - AMENDED AFTER CLIENT COMMENTS. 24.11.21

A TDM - AMENDED AFTER CLIENT MEETING. 17.11.21

Client  
**Mr. Billy Wright**  
Job Title  
**St. James House  
St. James Street  
Clitheroe  
BB7 1HH**

Drawing Title  
**Proposed Elevations**  
Scale  
**1:50 @A1**  
Date  
**Nov '21**  
Drawn  
**TdM**

**spa**  
SUNDERLAND PEACOCK ARCHITECTS  
SUNDERLAND PEACOCK & ASSOCIATES LTD.  
HAZELMERE, PEARLICO ROAD, CLITHEROE  
LANCASHIRE, BB7 2AG  
T 01200 423178 F 01200 427328  
E info@sunderlandpeacock.com  
www.sunderlandpeacock.com

**6470 - 06B**