


This drawing is to be read in conjunction with all relevant Architect, consultants' and specialists' drawings and specifications. The Architect is to be notified of any discrepancies before proceeding. Do not scale from this drawing. All dimensions and levels are to be checked on site. This drawing is subject to copyright. All work carried out before Planning and Building Permission has been granted is at the contractor/clients risk.

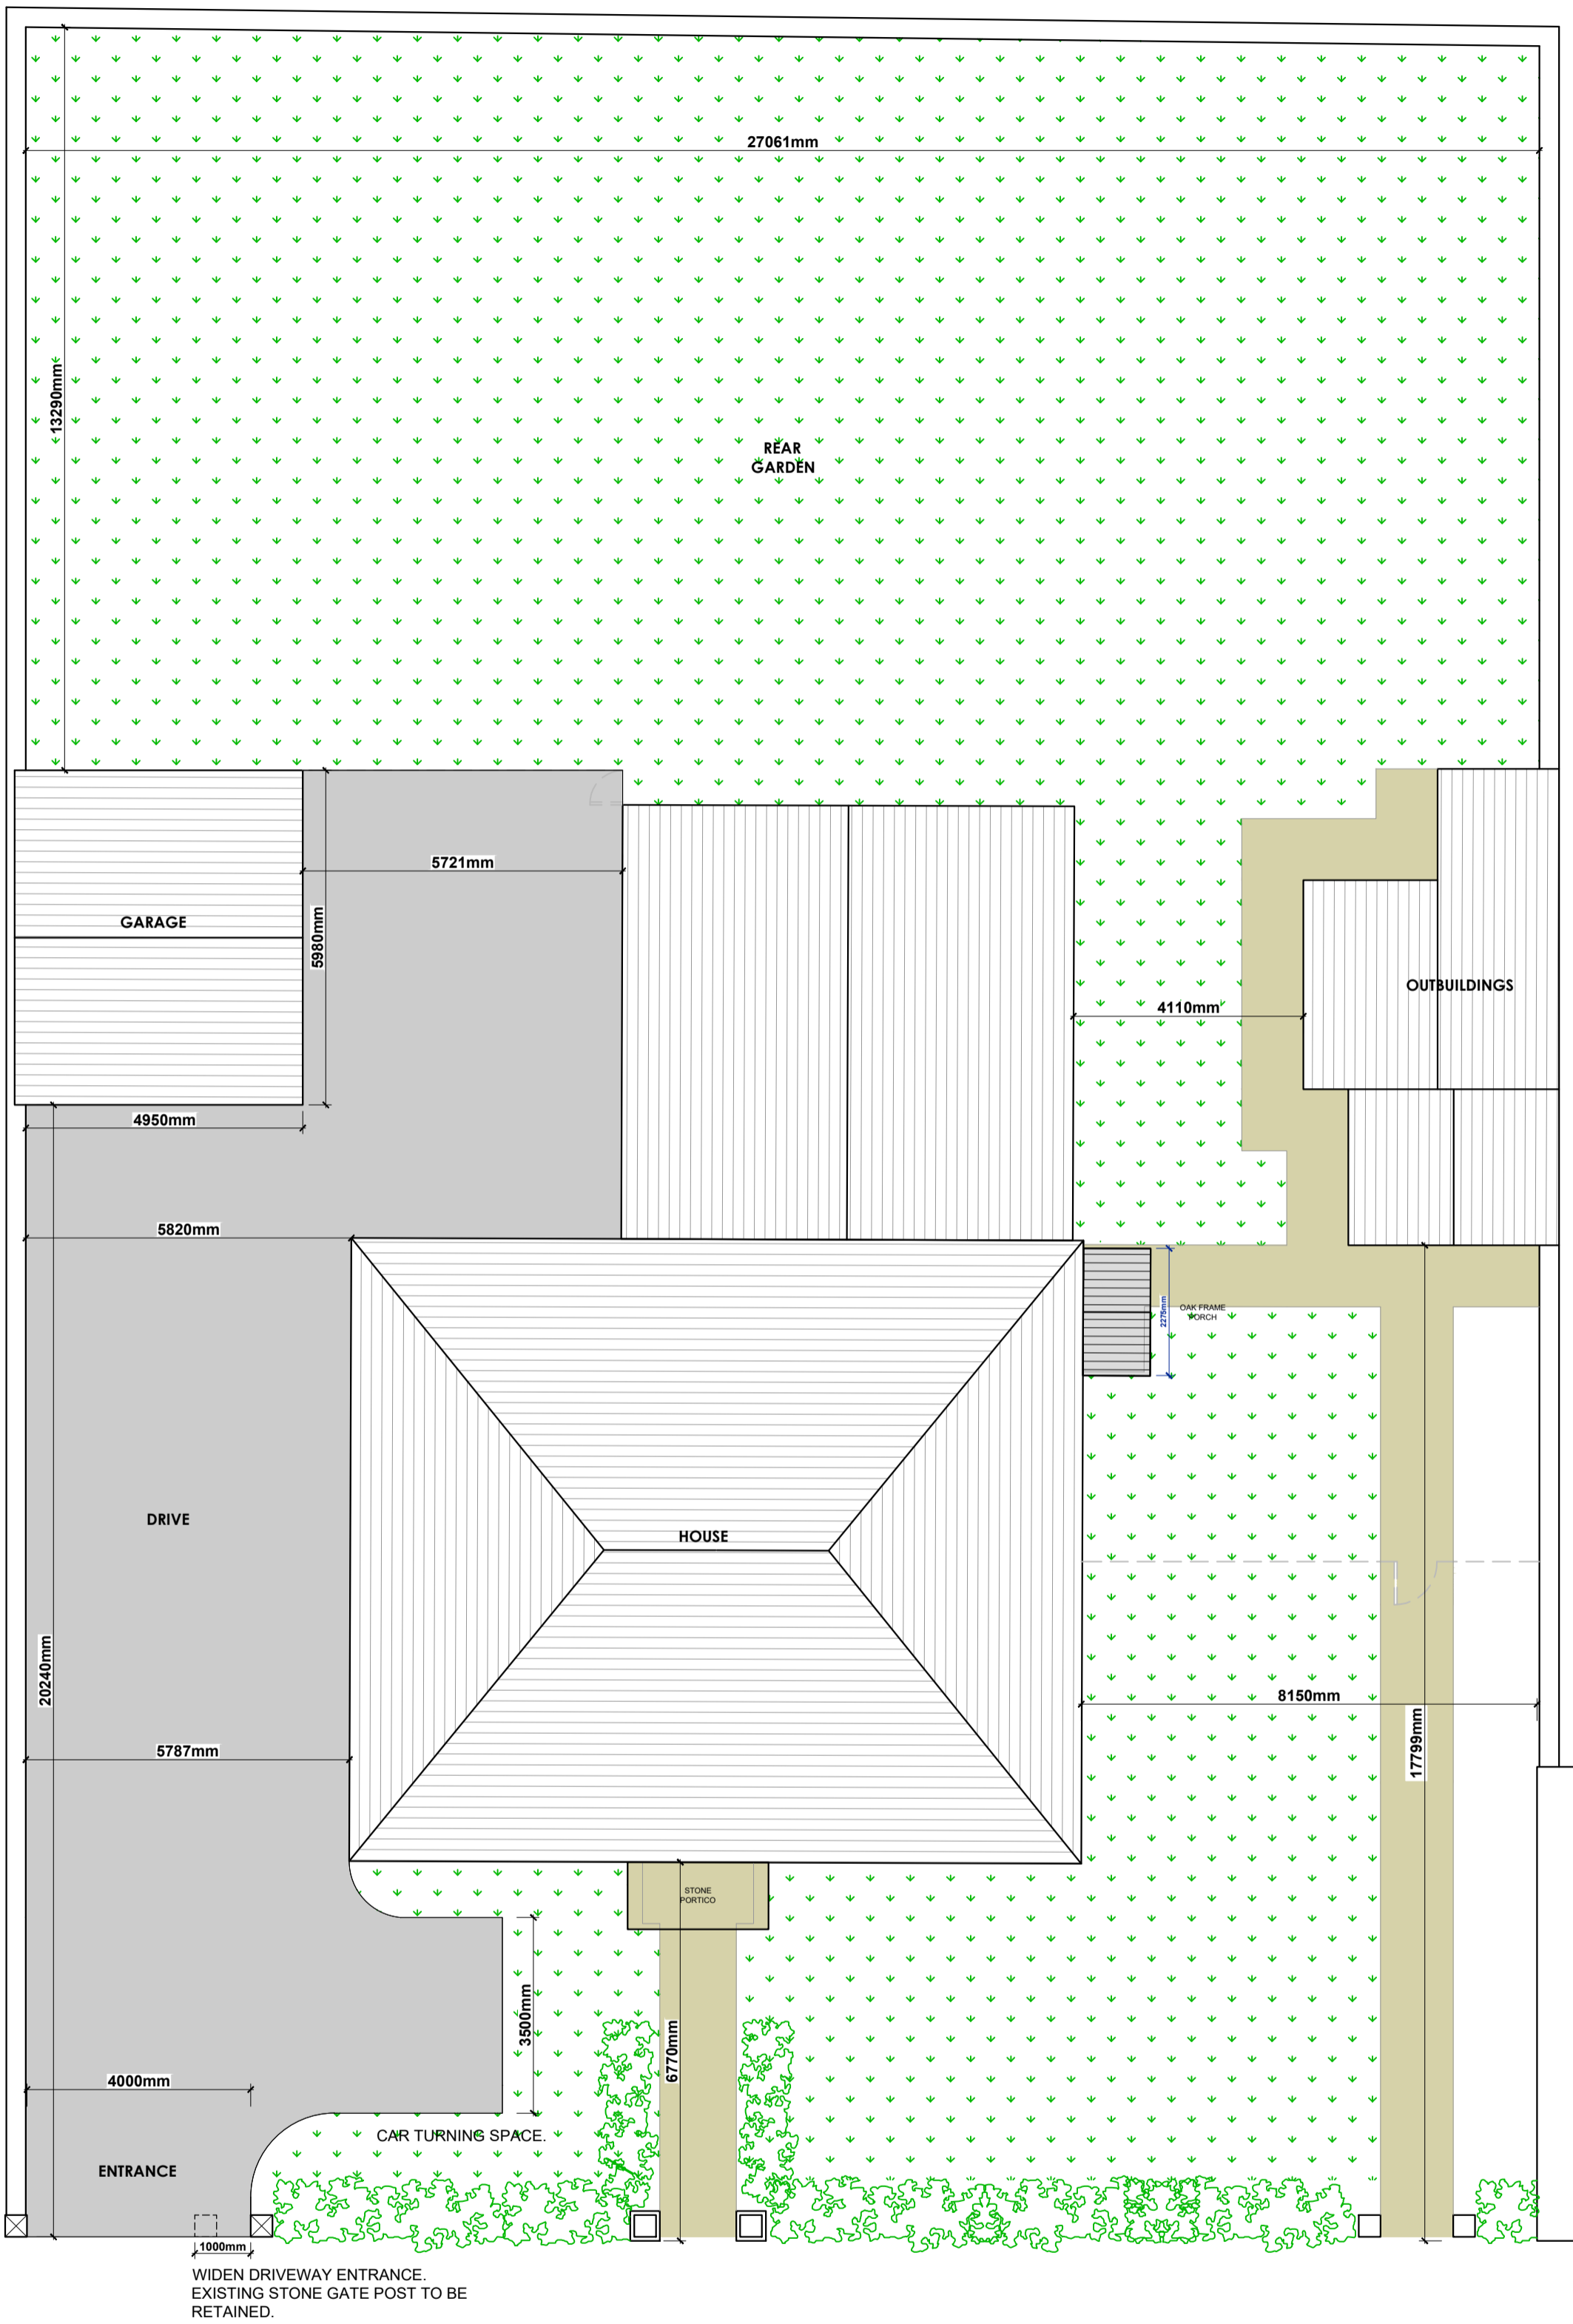

D	TDM - ADDED DIMENSIONS TO GARAGE.	12.01.22
C	TDM - AMENDED AFTER CLIENT COMMENTS.	15.12.21
B	TDM - AMENDED AFTER CLIENT COMMENTS.	24.11.21
A	TDM - AMENDED AFTER CLIENT MEETING.	19.11.21

Client
Mr Billy Wright

Job Title
Internal alterations at
St James House
St James Street
Clitheroe
BB7 1HH

Drawing Title
Proposed site plan

Scale: 1:100 @ A2 Date: Nov 2021 Drawn: TdM

spa
SUNDERLAND PEACOCK ARCHITECTS
SUNDERLAND PEACOCK & ASSOCIATES LTD.
HAZELMERE, PIMLICO ROAD, CLITHEROE
LANCASHIRE, BB7 2AG
T 01200 423178 F 01200 427328
E info@sunderlandpeacock.com
www.sunderlandpeacock.com



6470 - 04D