




**EXISTING FRONT ELEVATION**  
Scale 1:50




**EXISTING REAR ELEVATION**  
Scale 1:50




**EXISTING SIDE ELEVATION**  
Scale 1:50

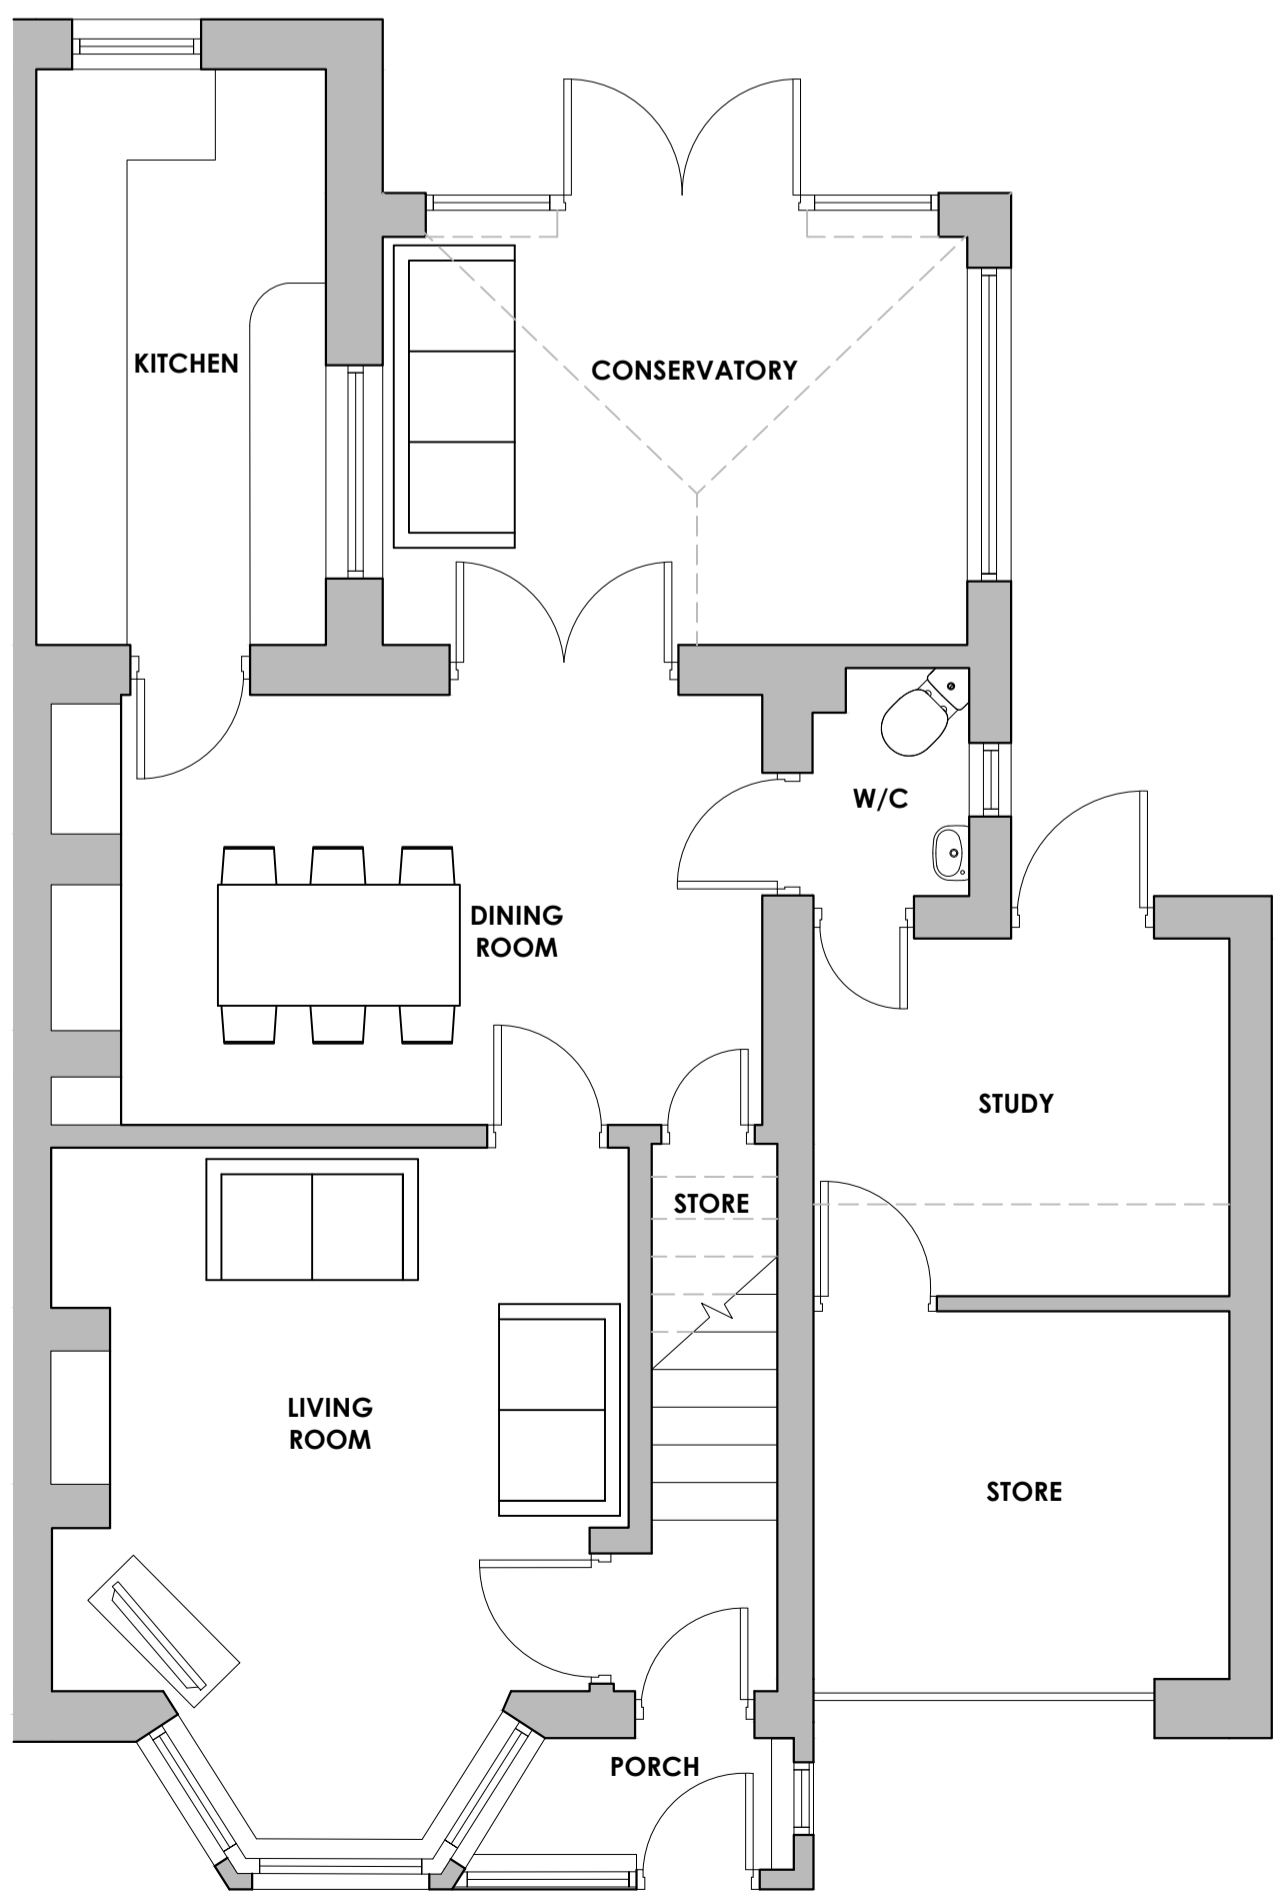

**EXISTING GROUND FLOOR PLAN**  
Scale 1:50

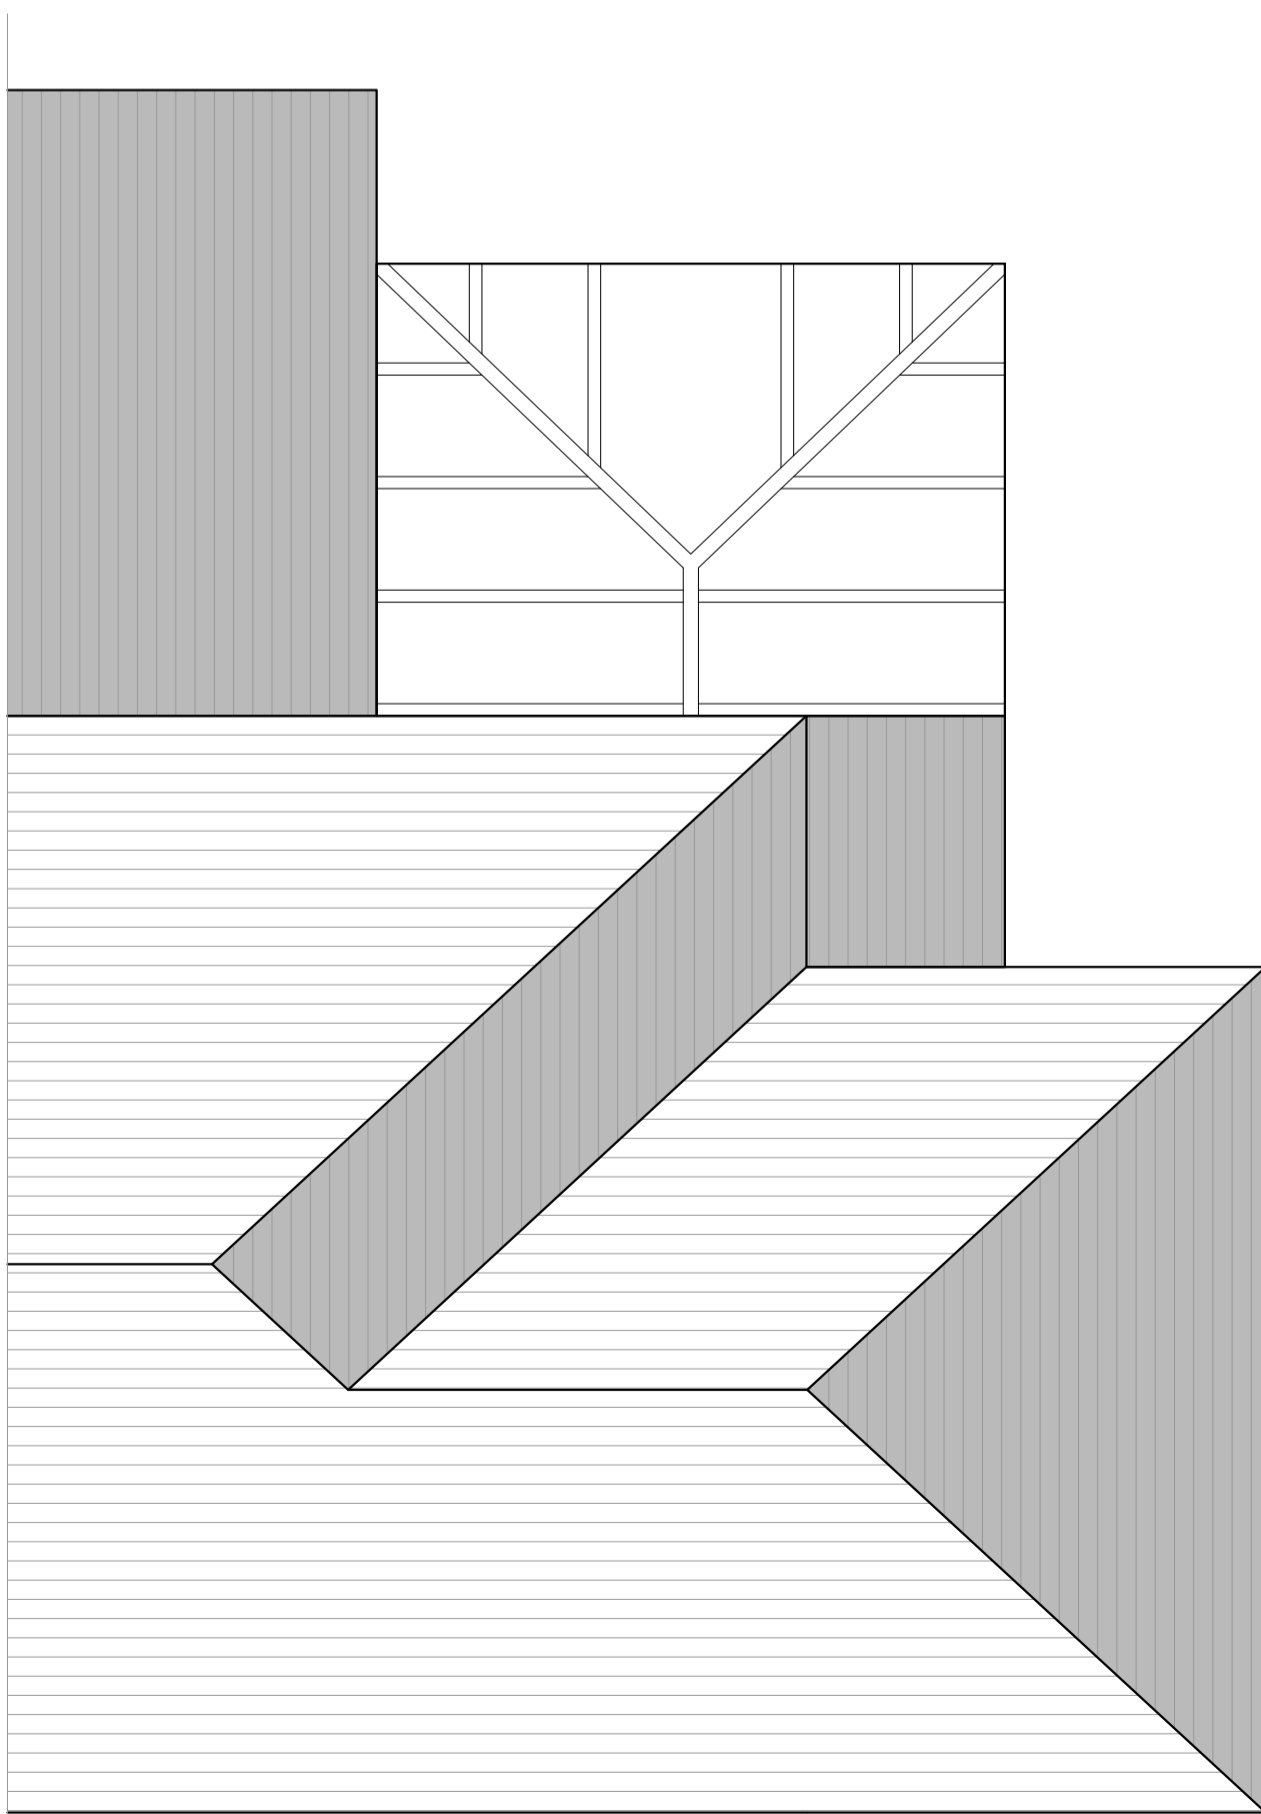

**EXISTING ROOF PLAN**  
Scale 1:50

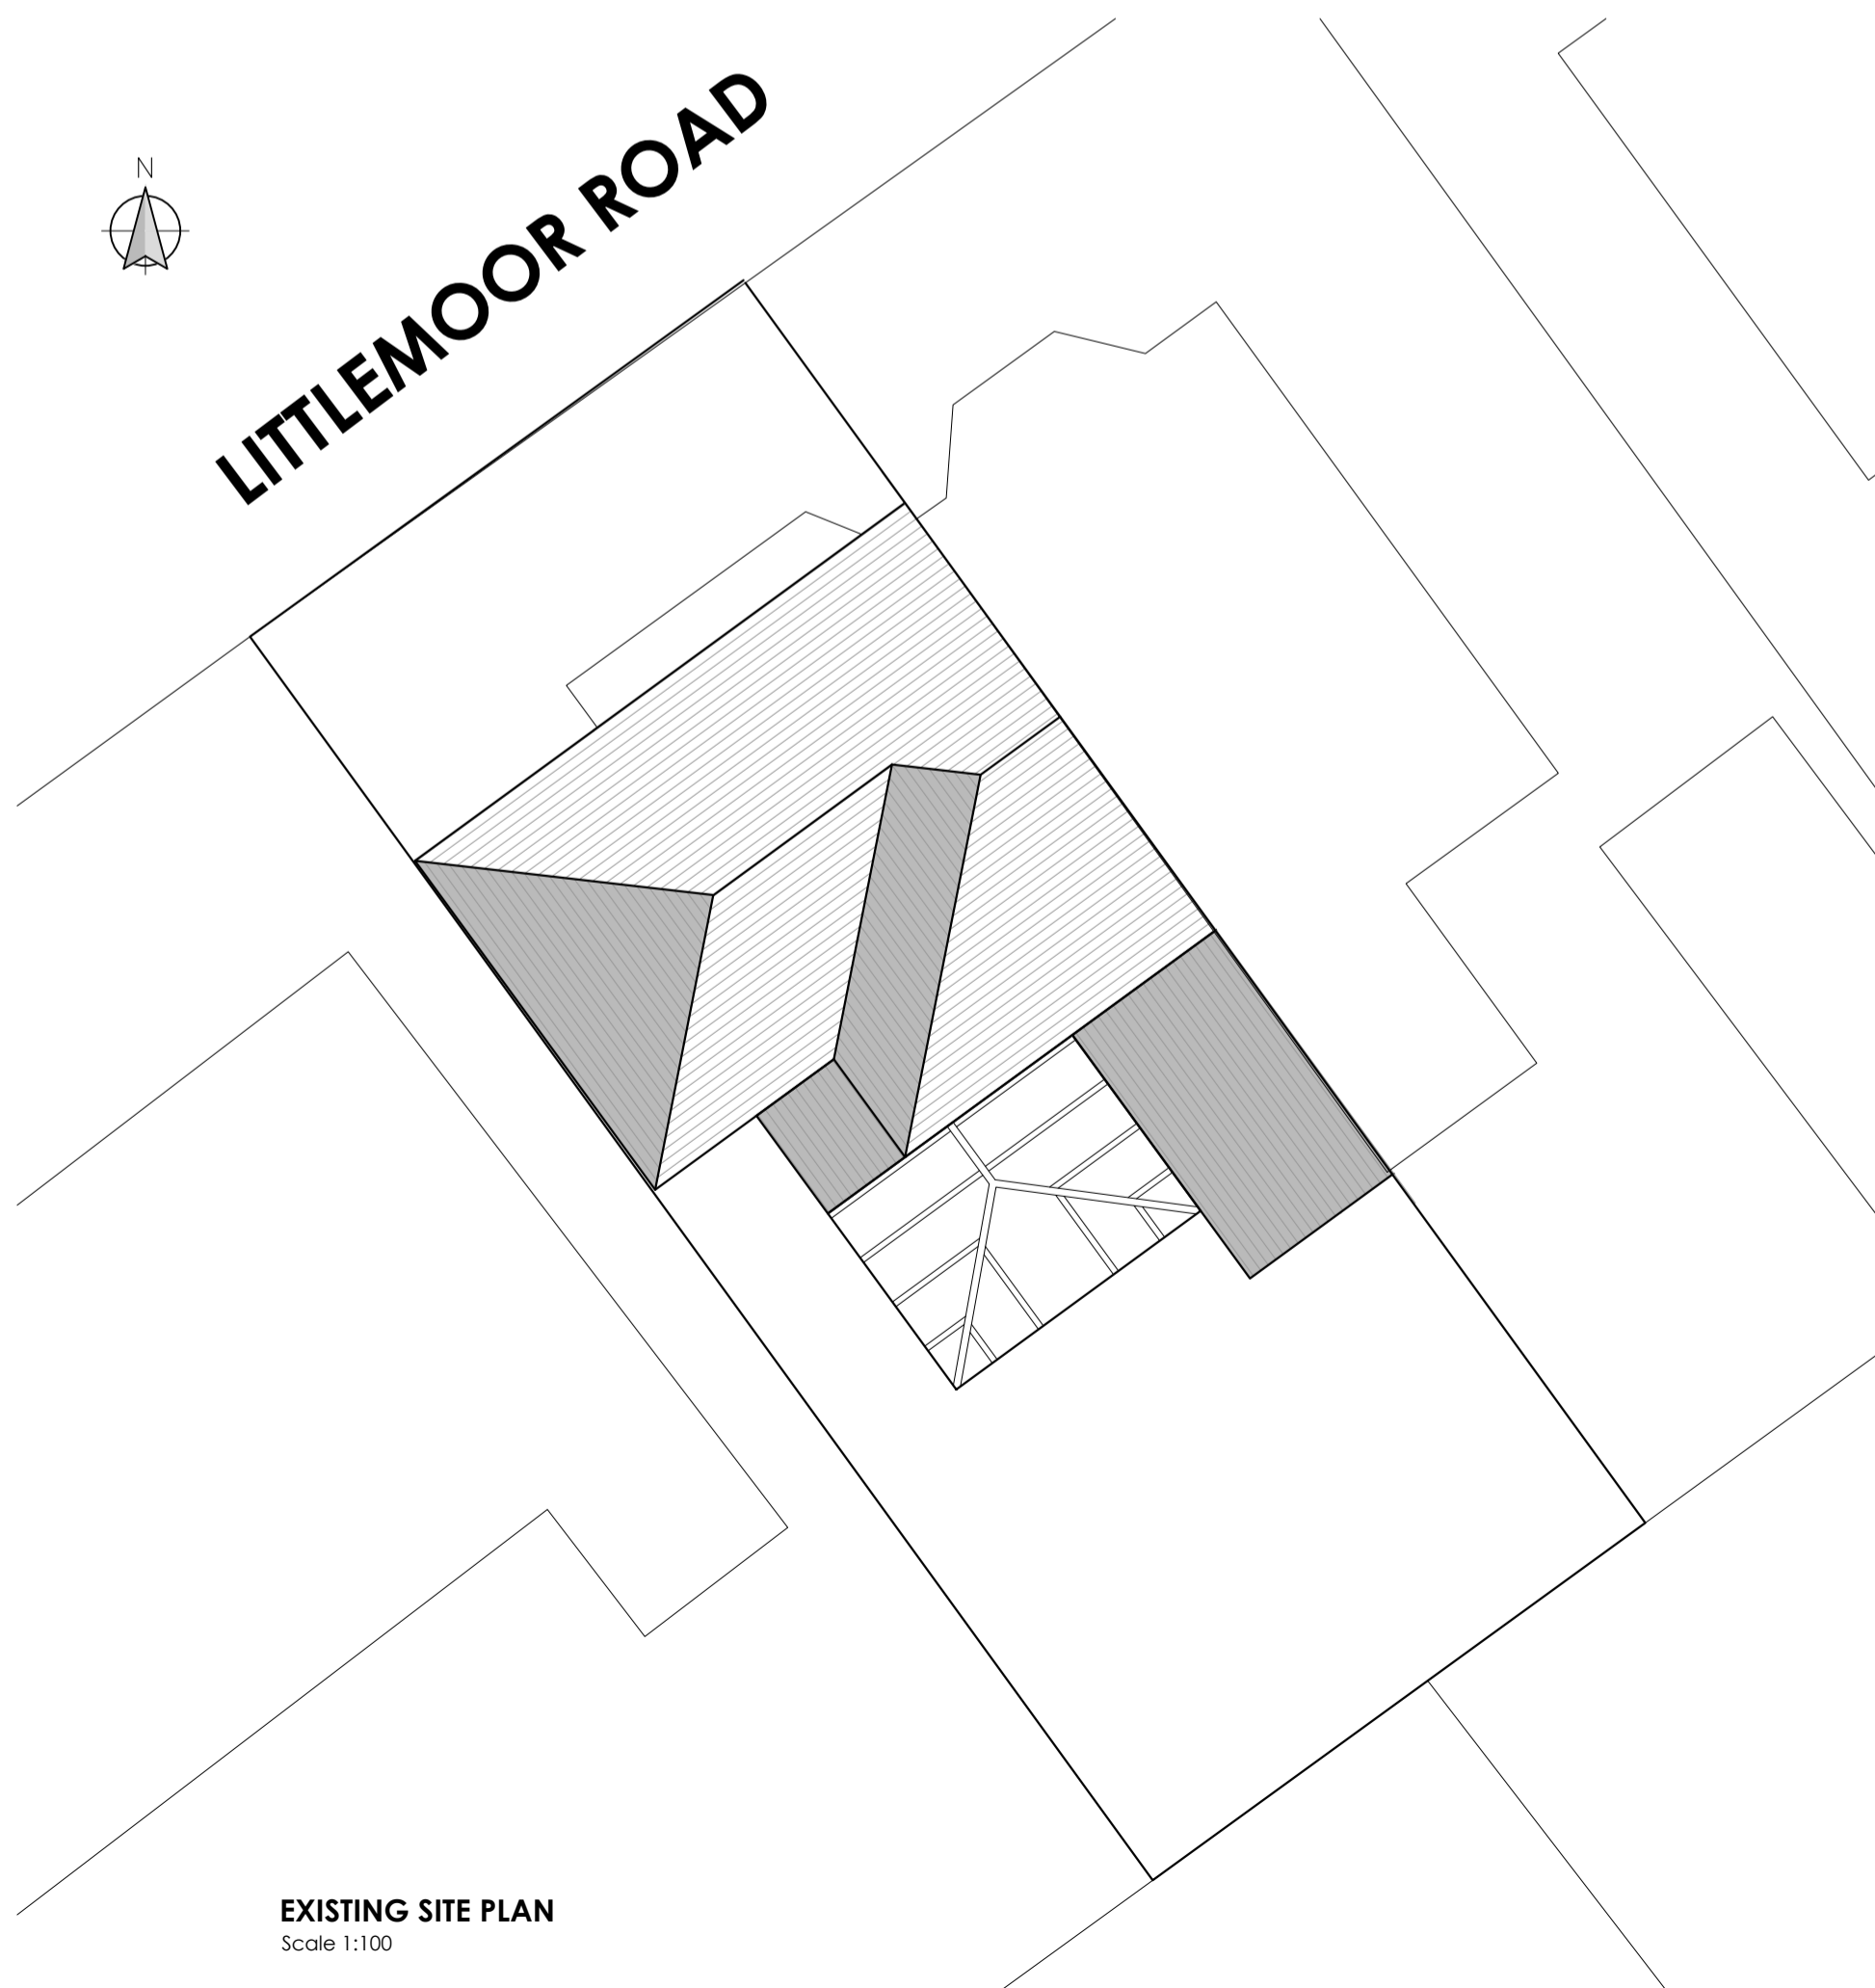

**EXISTING SITE PLAN**  
Scale 1:100

Client  
Mr Chris Peacock & Mrs Estelle Tomlinson

Job Title  
Proposed extensions and alterations at  
89 Littlemoor Road  
Clitheroe  
BB7 1EW

Drawing Title  
Existing plans and elevations

Scale  
Various @ A1

Date  
Oct 2021

Drawn  
WJB

**spa**  
ARCHITECTS  
SUNDERLAND PEACOCK & ASSOCIATES LTD.  
HAZELNERE, PARK LANE, CLITHEROE  
LANCASHIRE, BB7 2AG  
T 01200 421178 F 01200 427328  
E info@sunderlandpeacock.com  
www.sunderlandpeacock.com

6520 -01