

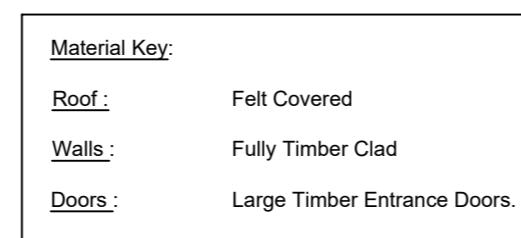
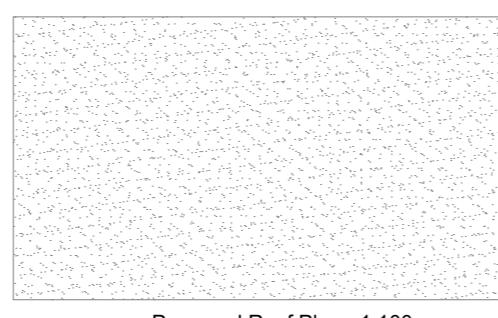
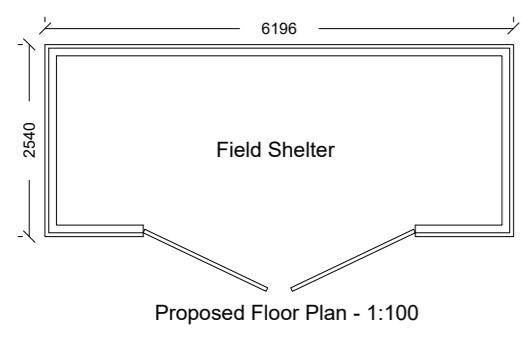
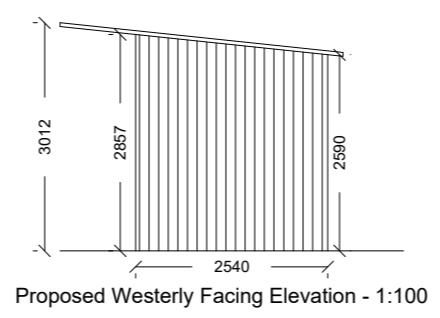
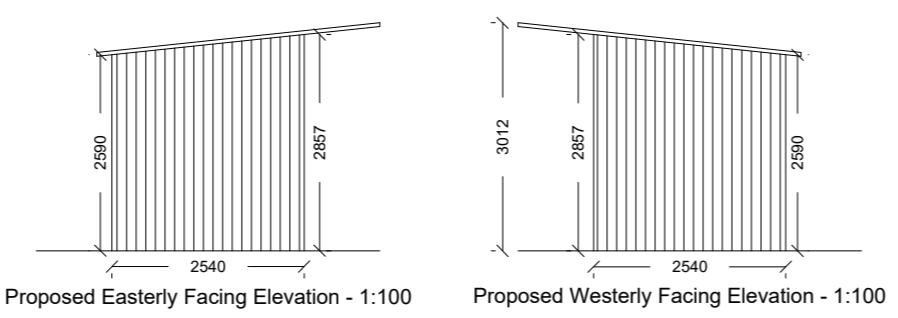
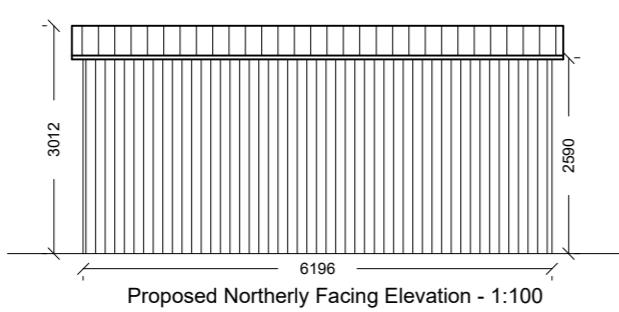
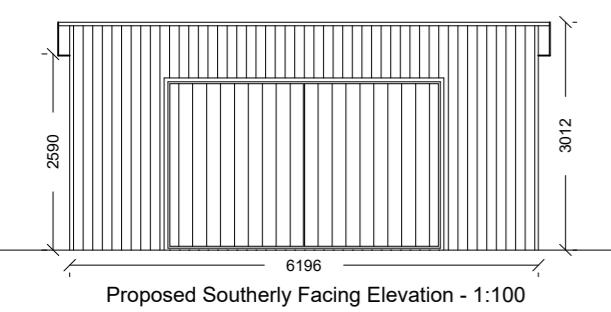
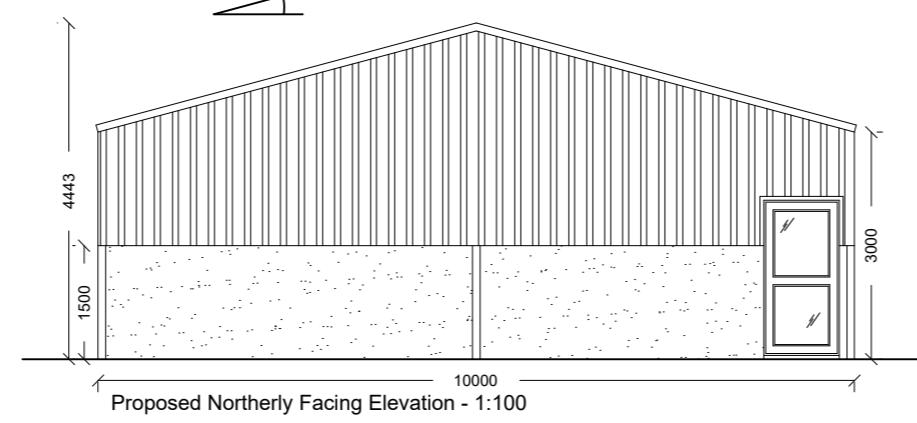
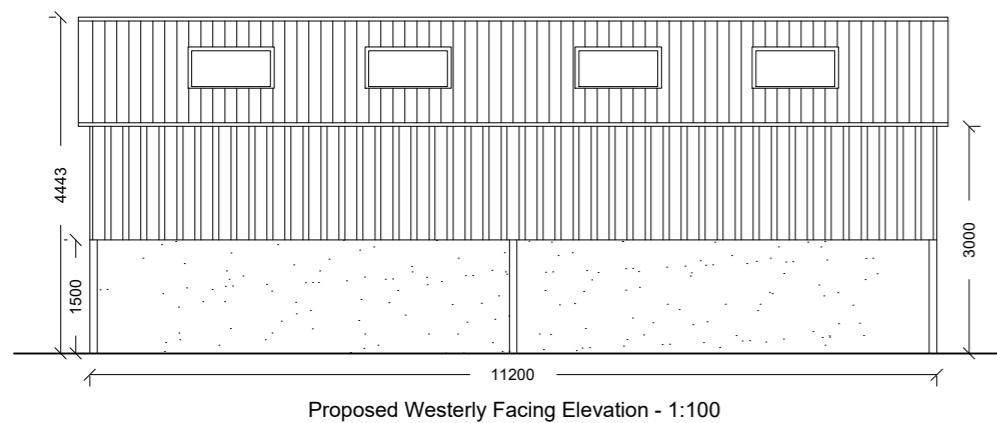
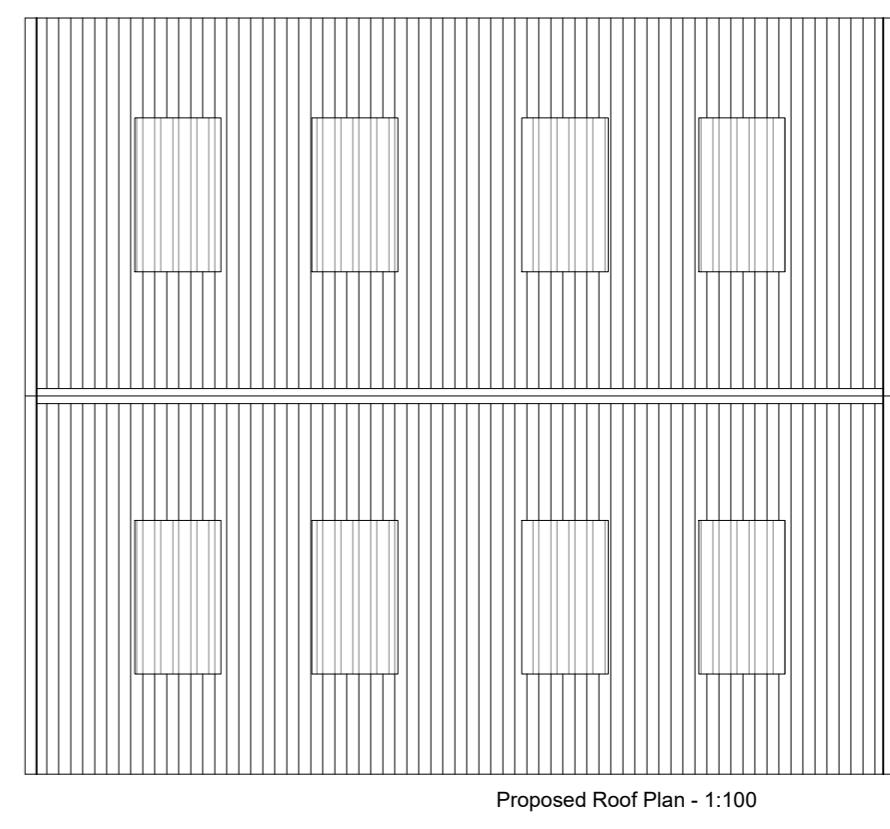


Dog Care Building

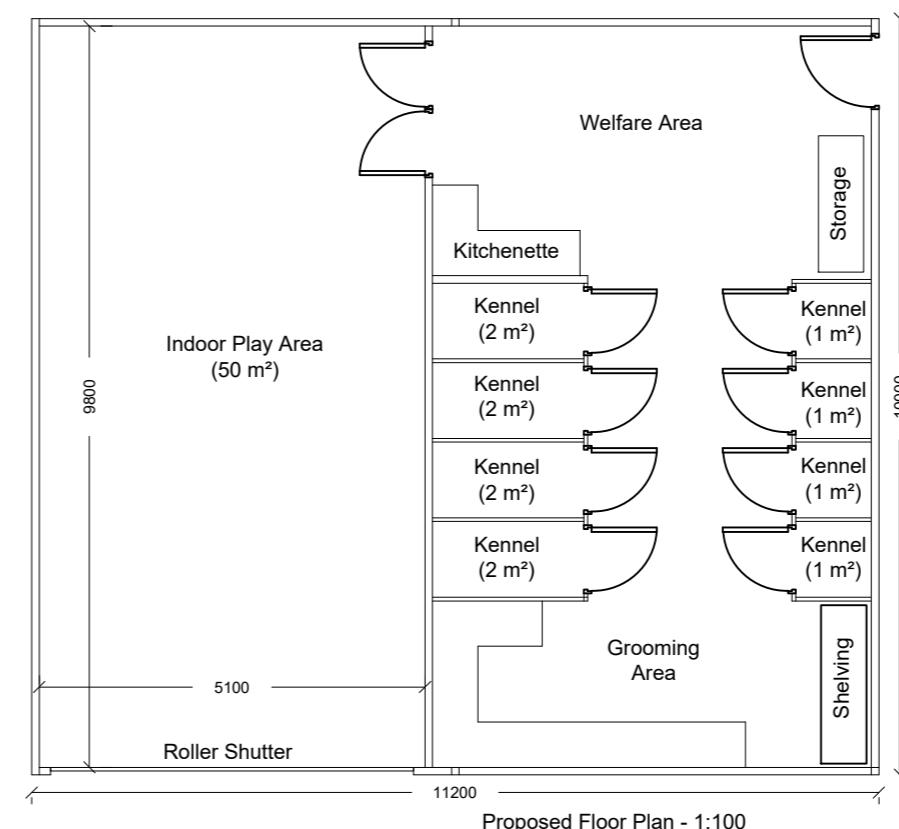

Field Shelter.

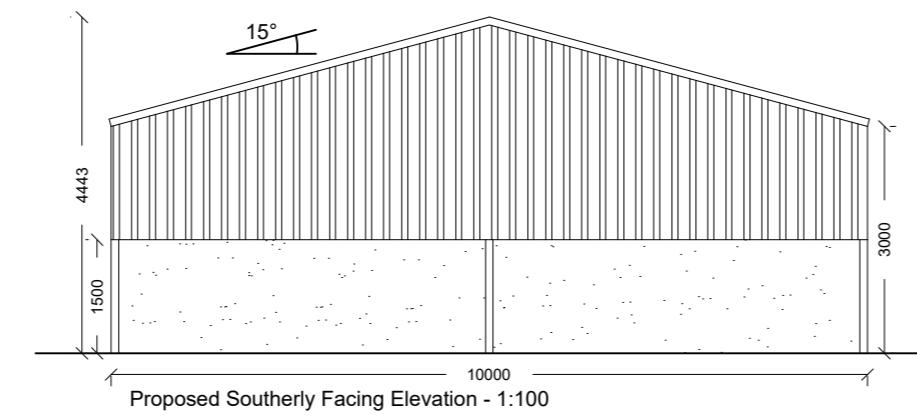

Proposed Site Plan - 1:500

Amendment A - 07.12.2022 : Building height changed in line with planning officer comments



Gary Hoerty Associates Chartered Surveyors
Suite 9 - Grindleton Business Centre
The Spinney
Grindleton
Clitheroe
Lancashire BB7 4DH
T: 01200 449700
Email: info@ghaonline.co.uk

Project: (No: AIN.798.3080)
Planning - Dog Care Business at
Cunliffe Moss Farm,
Saccary Lane,
Mellor
BB1 9DL

Title: Proposed Plans and Elevations of Dog Care Building and Field Shelter.	
Drawing No: AIN/798/3080/01A	Drawn: KA
Client: Mr M Ainsworth	
Date: 29.11.2021	Scale: 1:100 @ A2
Amendments:	A