


Dog Care Building

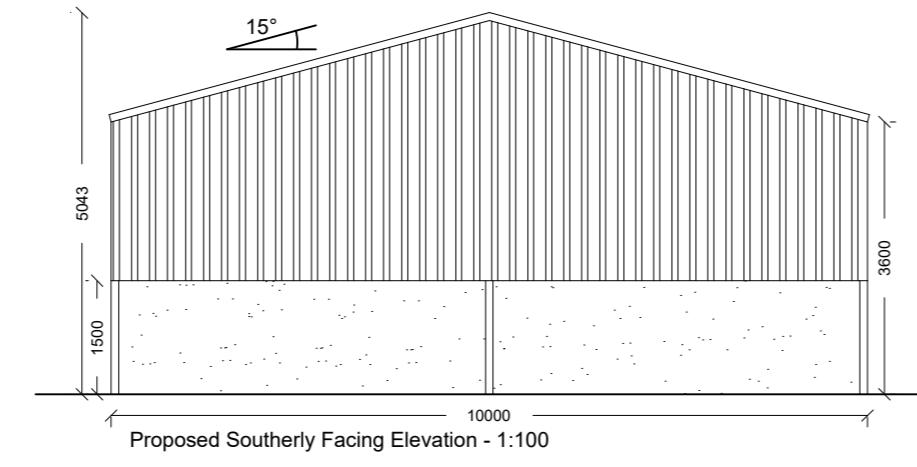


Proposed Southerly Facing Elevation - 1:100

Material Key:


Walls: Steel Columns to 3600mm high with Concrete panels to 1500mm high. Yorkshire Boarding above to Eaves.

Roof: Grey Fibre Cement Roof Sheets with Translucent Panels.


Door: Fully Glazed Entrance Door. Roller Shutter Door.

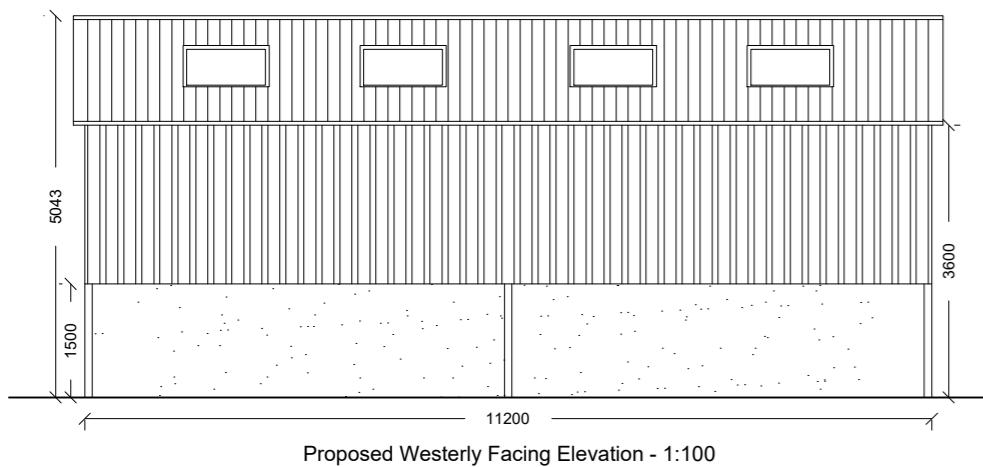


Proposed Westerly Facing Elevation - 1:100

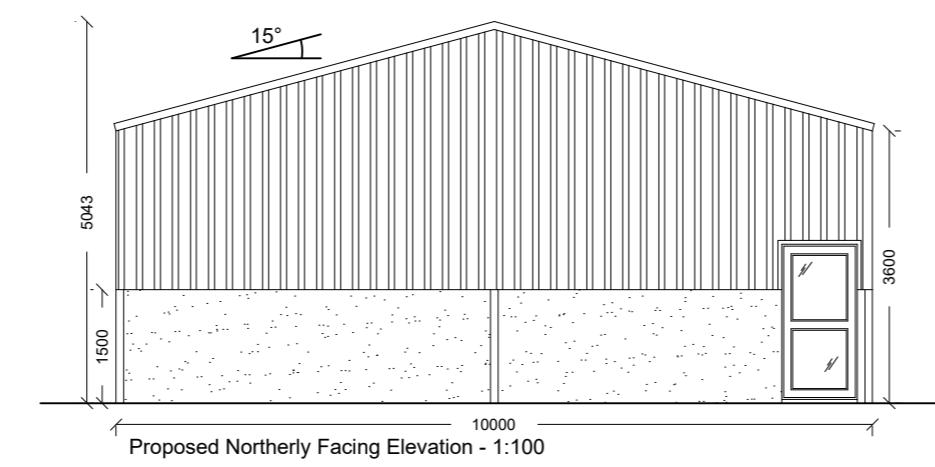


Proposed Northerly Facing Elevation - 1:100

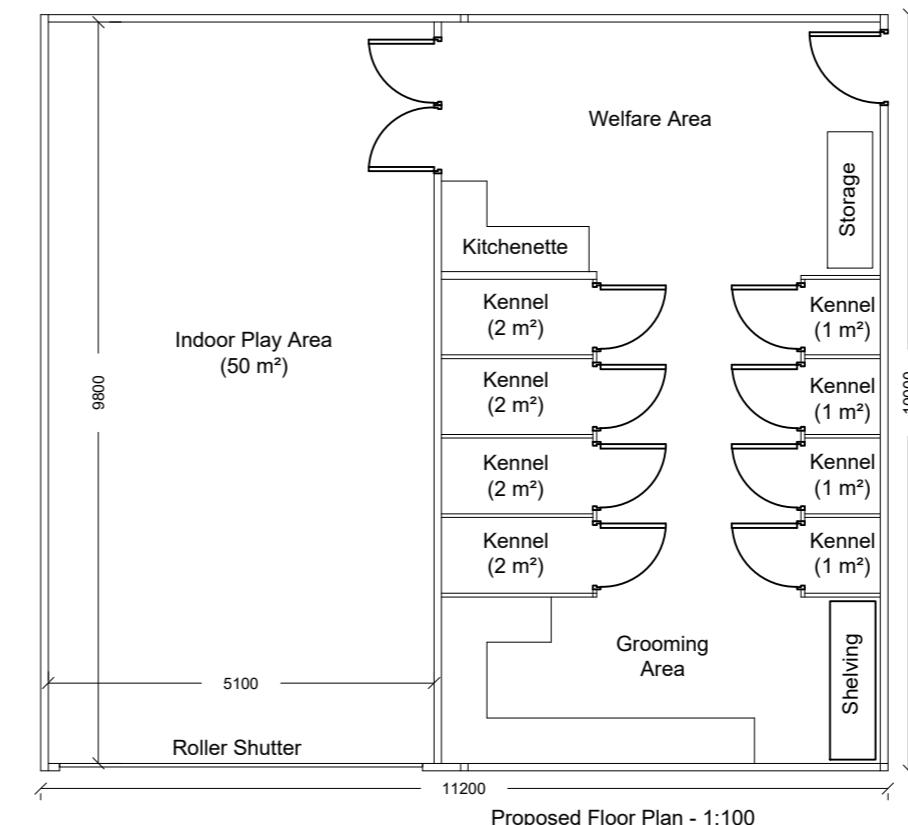


Proposed Floor Plan - 1:100

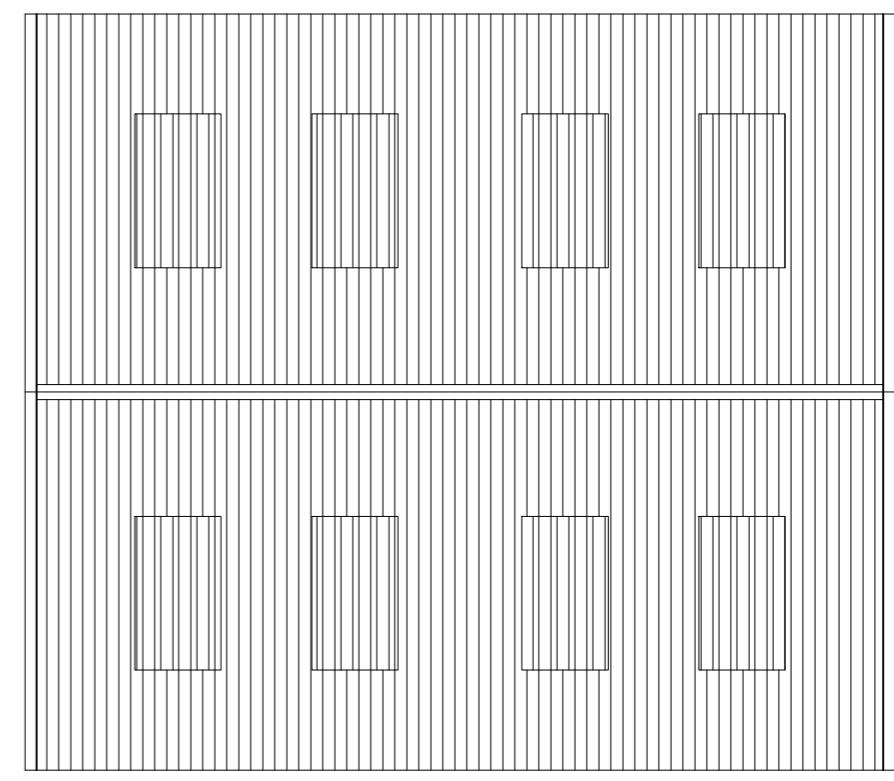


Proposed Roof Plan - 1:100

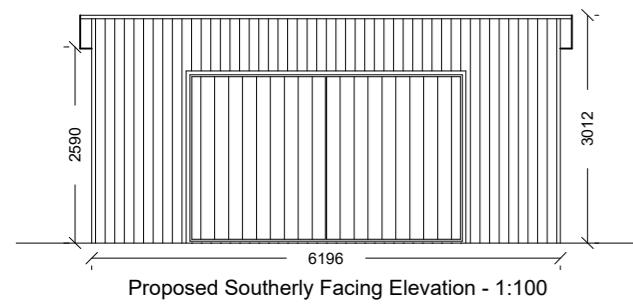


Proposed Southerly Facing Elevation - 1:100

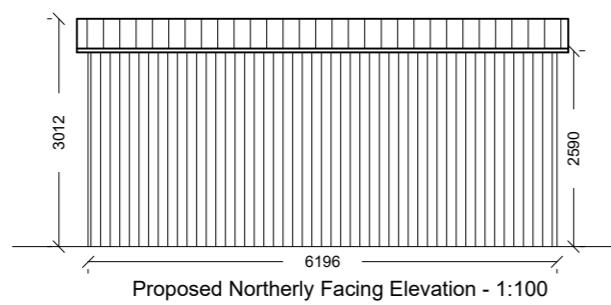


Proposed Northerly Facing Elevation - 1:100

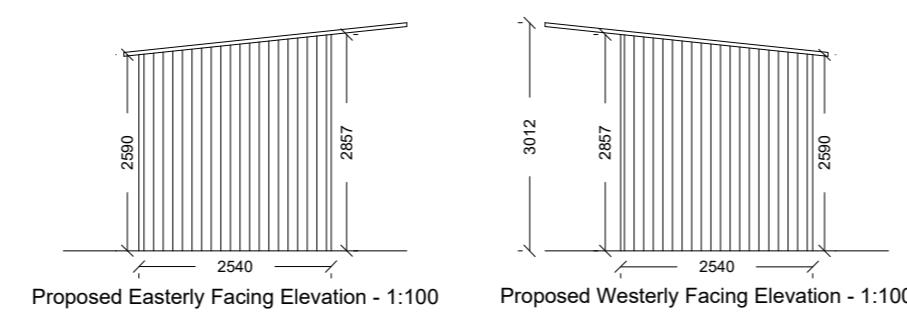


Proposed Easterly Facing Elevation - 1:100

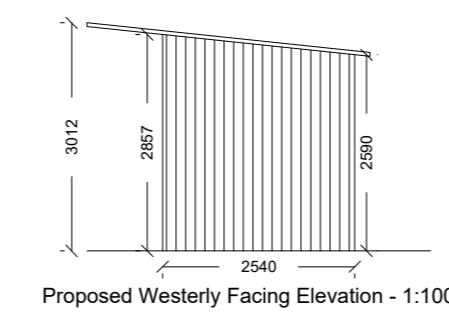

Proposed Westerly Facing Elevation - 1:100

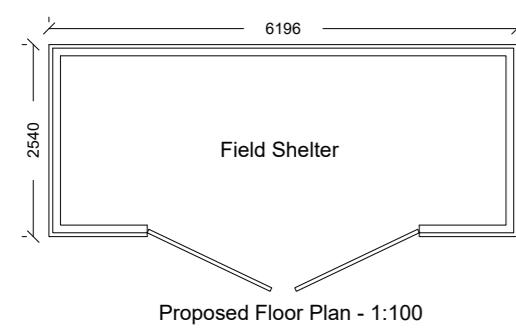


Proposed Floor Plan - 1:100

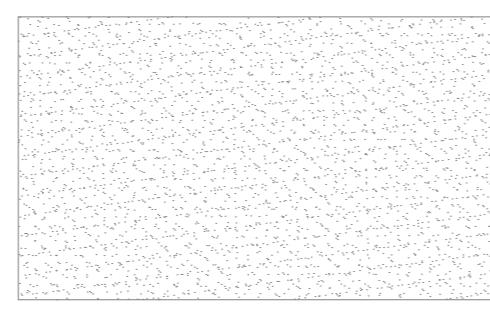

Proposed Roof Plan - 1:100

Field Shelter.

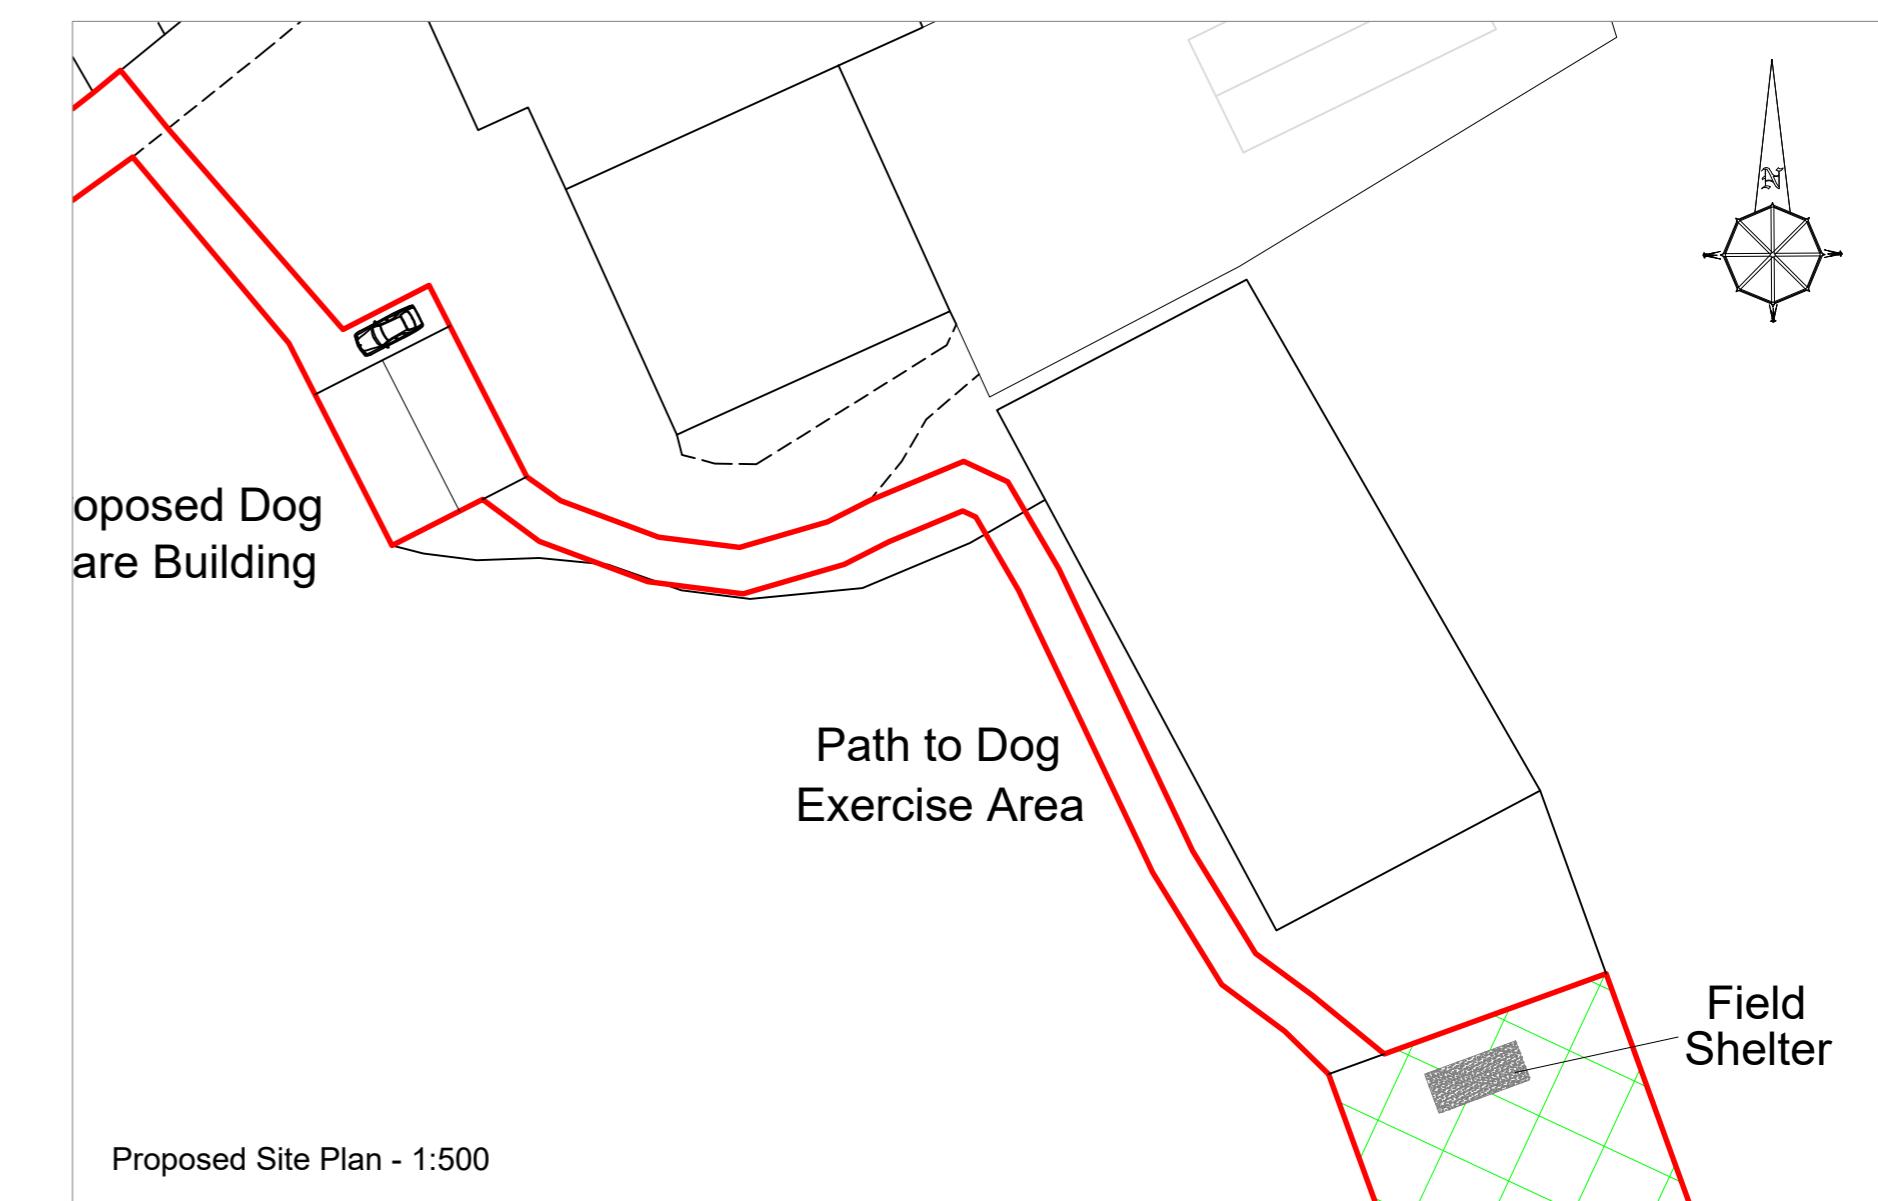

Proposed Site Plan - 1:500



G H A
Gary Hoerty Associates Chartered Surveyors
Suite 9 - Grindleton Business Centre
The Spinney
Grindleton
Clitheroe
Lancashire BB7 4DH
T: 01200 449700
Email: info@ghaonline.co.uk

Project: (No: AIN.798.3080)

Planning - Dog Care Business at

Cunliffe Moss Farm,
Saccary Lane,
Mellor
BB1 9DL

Title: Proposed Plans and Elevations of Dog Care Building and Field Shelter.

Drawing No: AIN/798/3080/01

Drawn: PF

Client: Mr M Ainsworth

Date: 29.11.2021 **Scale:** 1:100 @ A2

Amendments: [Blank table for amendments]