


Outline of Lower Ground Floor

Existing Ground Floor - Scale 1:100

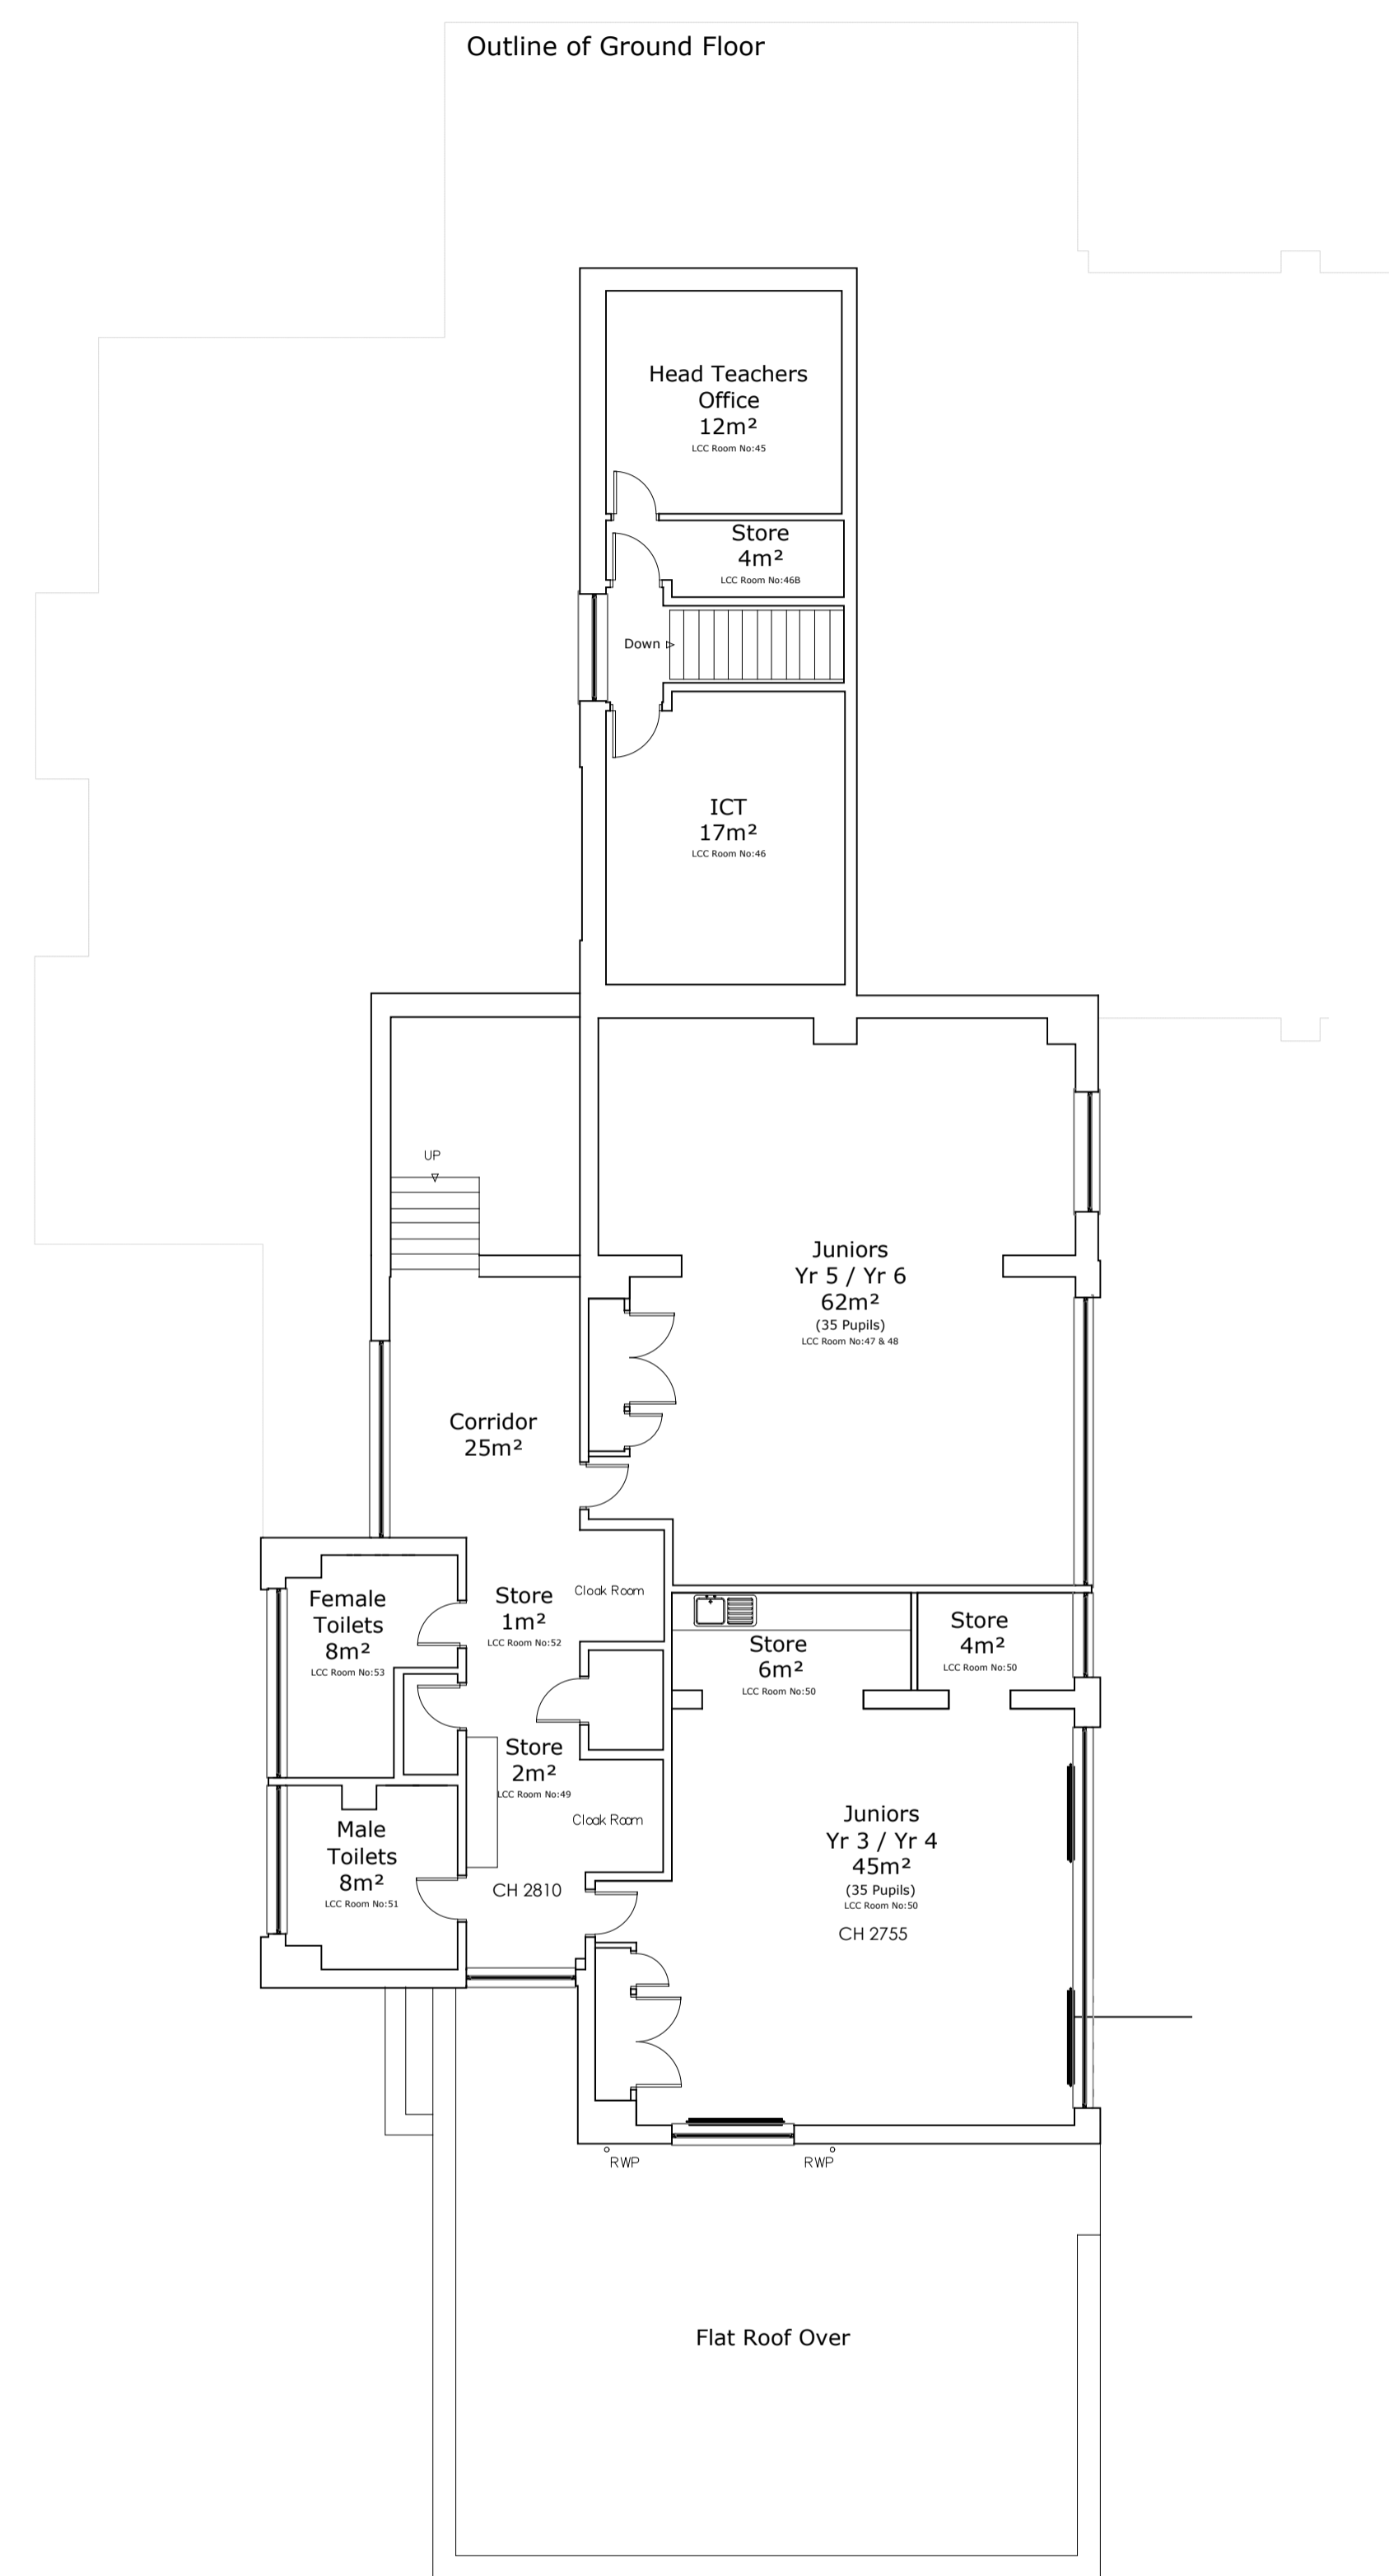

Existing First Floor - Scale 1:100

NOTES:
 The copyright of this drawing is held by Lea Hough & Co Chartered Surveyors LLP.
 Do not scale from this drawing. All dimensions are approximate and must be checked and verified by the contractor prior to works commencing on site.

REVISIONS			
REV	DESCRIPTION	DATE	AMENDED

LeaHough
 CHARTERED SURVEYORS
 Survey Valuation Design Planning Sales

Oakshaw House
 2 Capricorn Park
 Blakewater Road
 Blackburn
 Lancashire
 BB1 5QR
 Tel: 01254 260196
 Email: info@leahough.co.uk
 Web: www.leahough.co.uk

8 Eaton Avenue
 Matrix Office Park
 Buckshaw Village
 Preston
 Lancashire
 PR7 7NA
 Tel: 01772 458866
 Email: info@leahough.co.uk
 Web: www.leahough.co.uk

CLIENT: The Governors of Chatburn CE Primary School
 Sawley Road
 Clitheroe
 Lancashire
 BB7 4AS

PROJECT ADDRESS:
 Chatburn CE Primary School
 Sawley Road
 Clitheroe
 Lancashire
 BB7 4AS

PROJECT TITLE:
 Additional Classroom Extension

DRAWING TITLE:
 Existing Ground & First Floor Plans

PAPER SIZE: A1	DRAWING NUMBER: BS.21-197/02	REV: -
SCALE: 1:100	DATE: October 2021	DRAWN BY: RO