


This drawing is to be read in conjunction with all relevant Architect, consultants' and specialists' drawings and specifications. The Architect is to be notified of any discrepancies before proceeding. Do not scale from this drawing. All dimensions and levels are to be checked on site. This drawing is subject to copyright. All work carried out before Planning and Building Permission has been granted is at the contractor/clients risk.


Note: proposed drawing based on OS dwg information. All illustrated dimensions are approximate and all site dimensions are to be checked on site and subject to site survey.

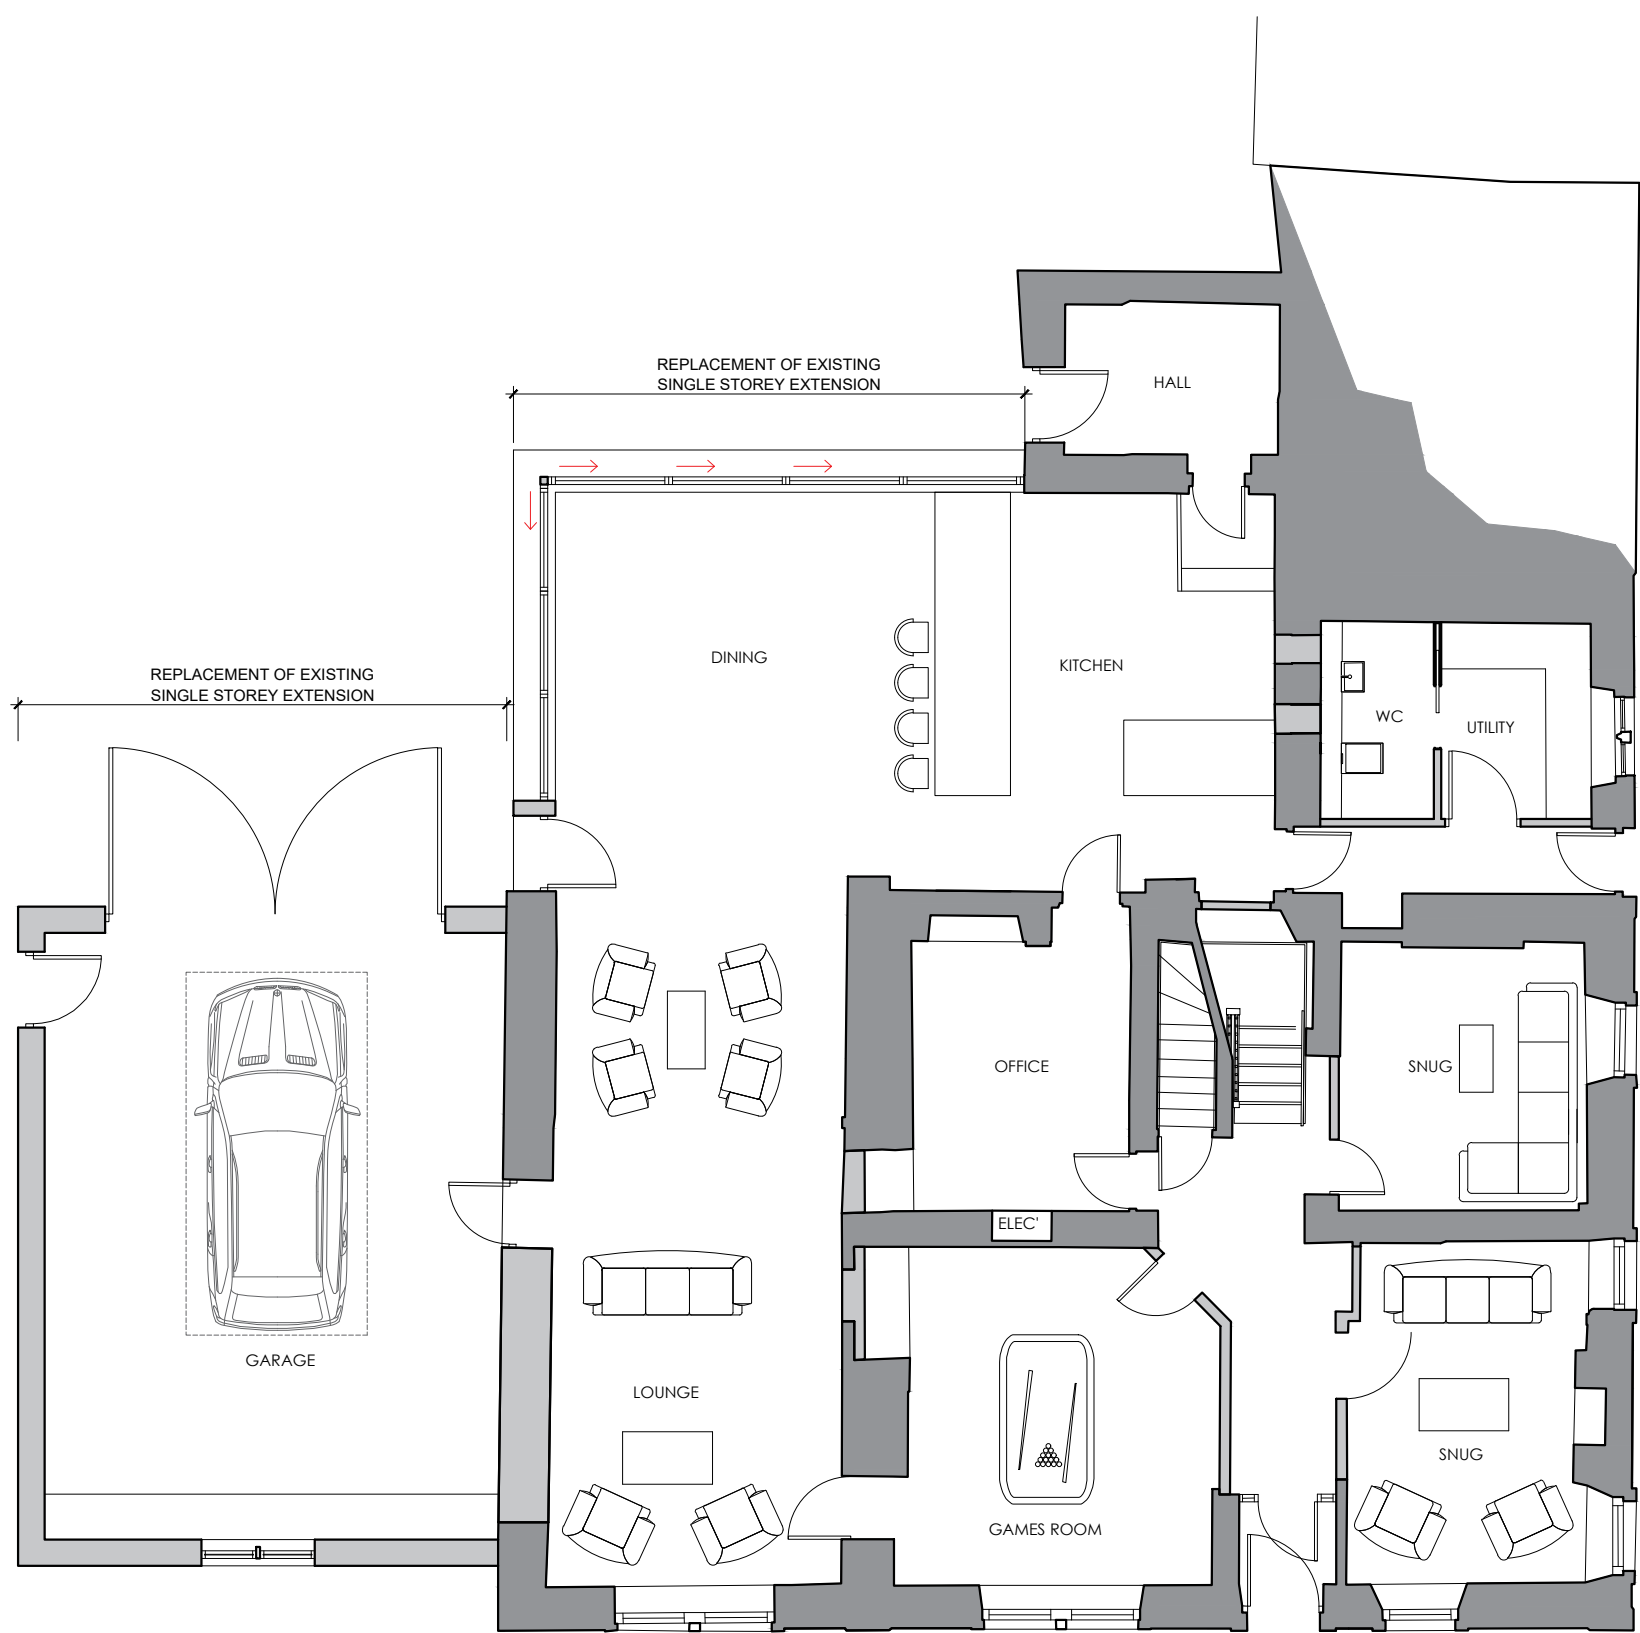


PROPOSED GROUND FLOOR PLAN SCALE 1:100



PROPOSED FIRST FLOOR PLAN SCALE 1:100

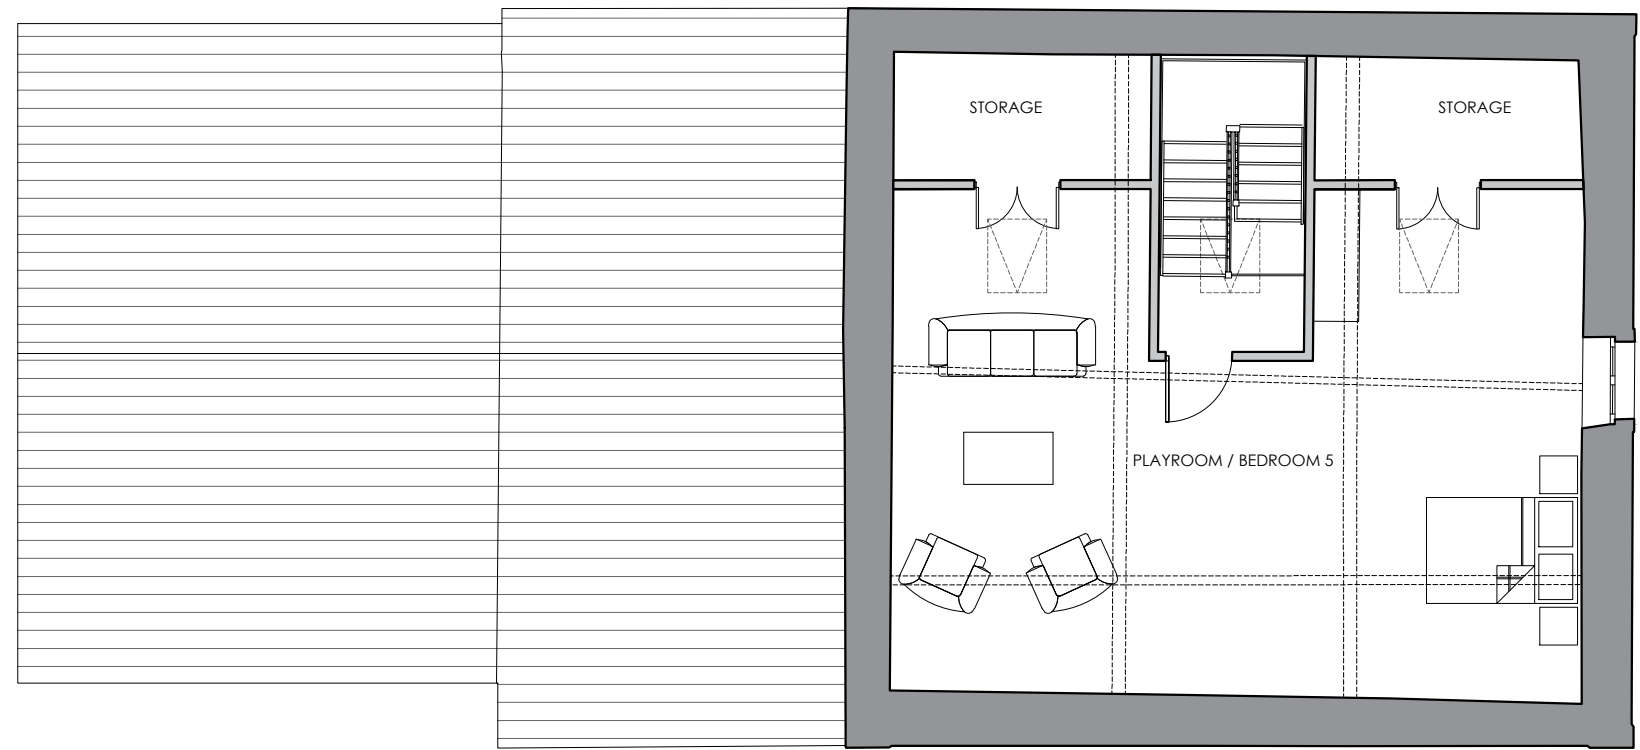

PROPOSED SECOND FLOOR PLAN SCALE 1:100

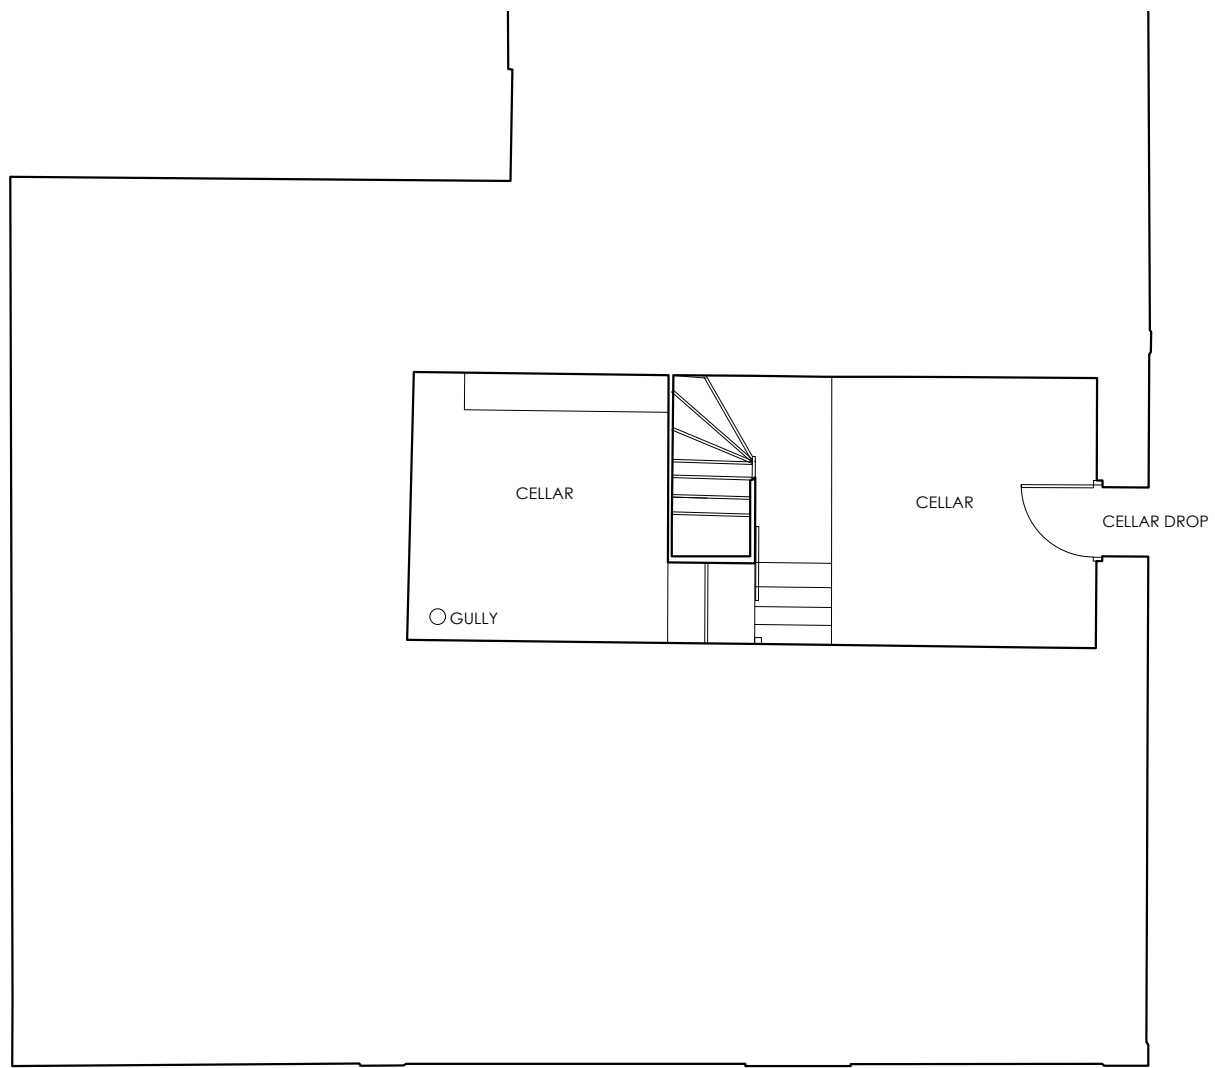

PROPOSED BASEMENT FLOOR PLAN SCALE 1:100

Client
S. Stansfield

Job Title
**Proposed Development at
The Duke of York
Grindleton**

Drawing Title
Proposed Floor Plans

Scale 1:100 @ A2	Date September 21	Drawn BWT
----------------------------	-----------------------------	---------------------

spa
ARCHITECTS

SUNDERLAND PEACOCK

SUNDERLAND PEACOCK & ASSOCIATES LTD.
HAZELMERE, PIMLICO ROAD, CLITHEROE
LANCASHIRE, BB7 2AG
T 01200 423178 F 01200 427328
E info@sunderlandpeacock.com
www.sunderlandpeacock.com

5977 - P13

REV
A