




South East Elevation
Scale 1:50

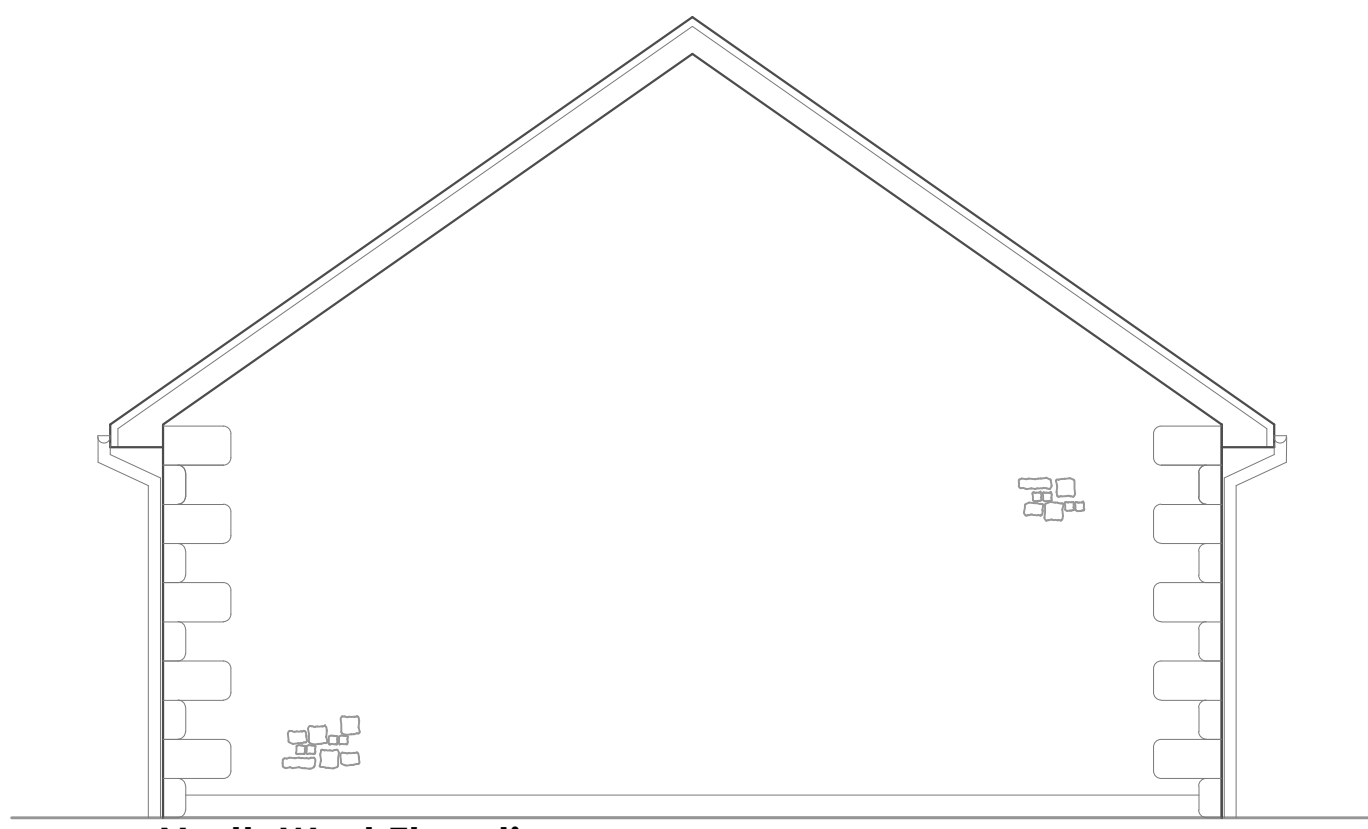


North West Elevation
Scale 1:50

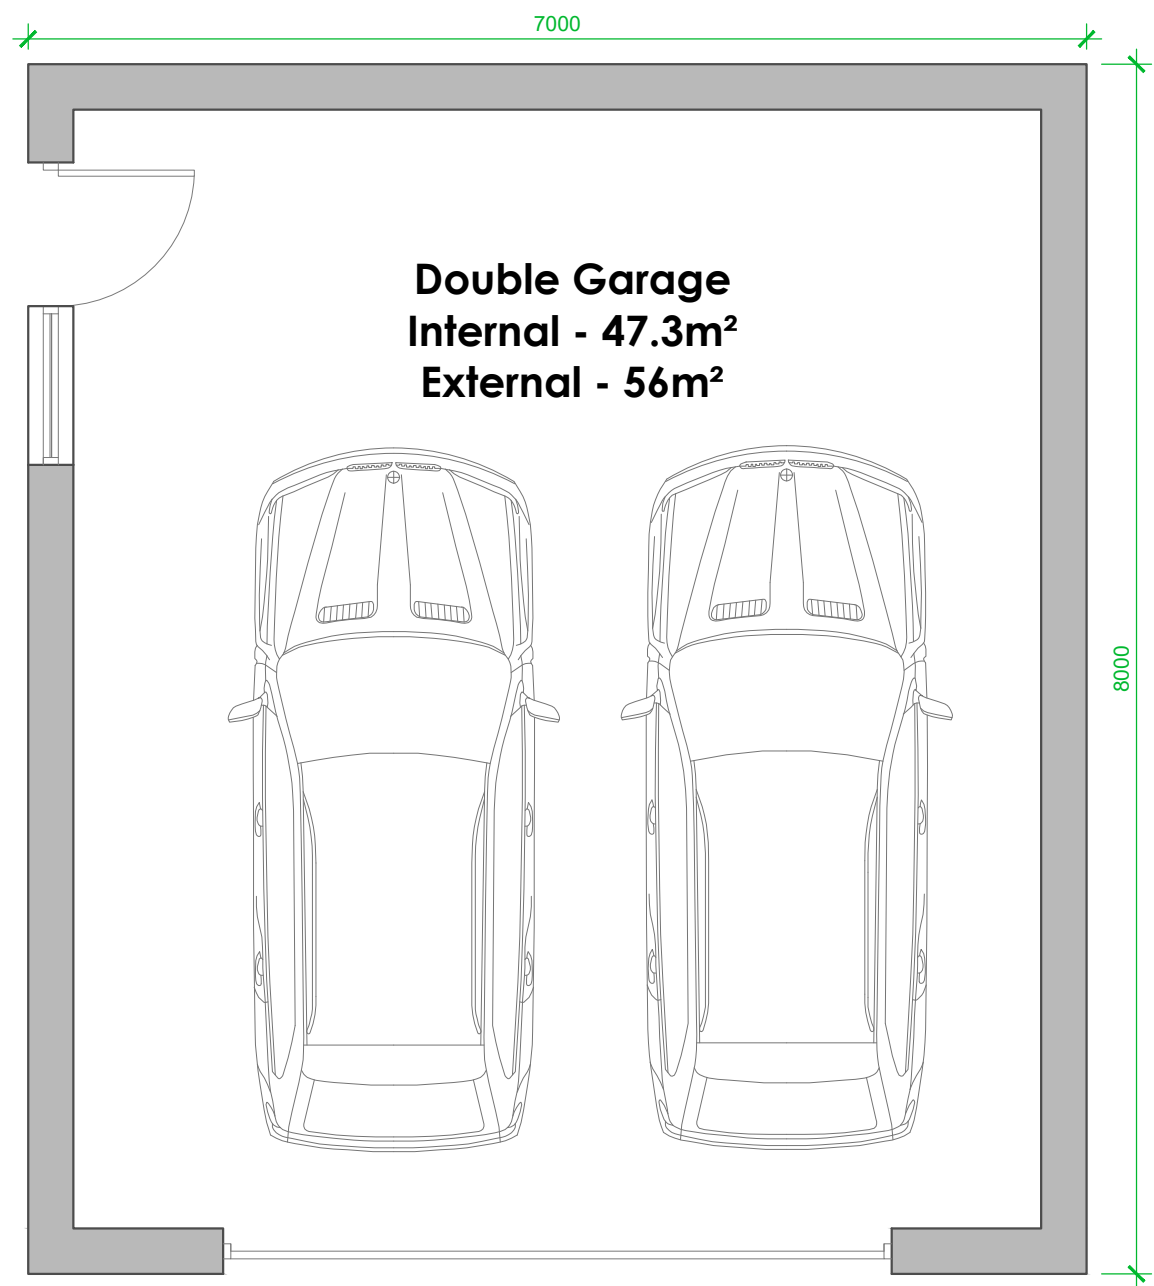

Proposed Ground Floor Plan - Garage
Scale 1:50

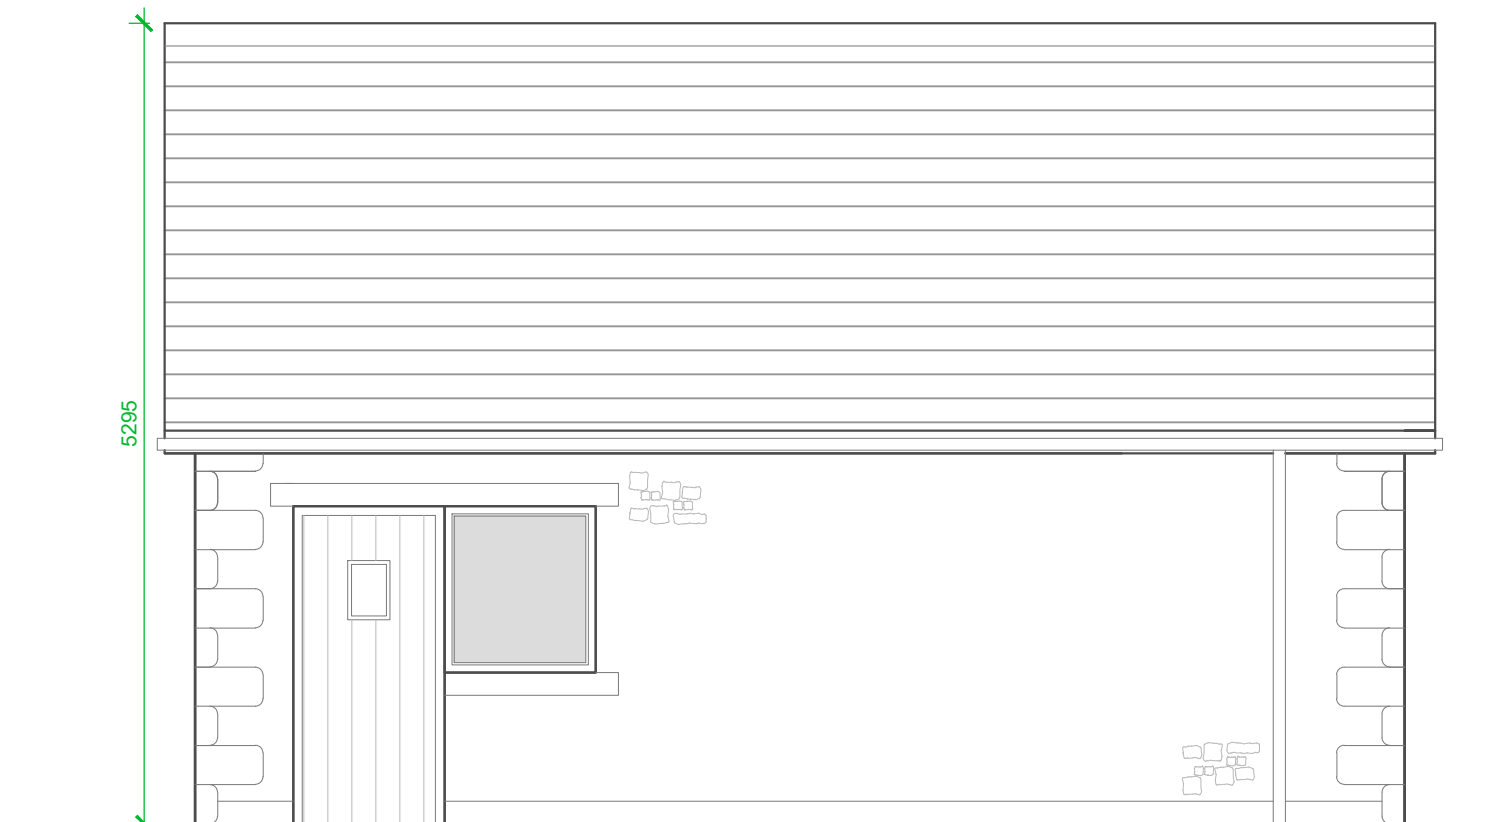


South West Elevation
Scale 1:50

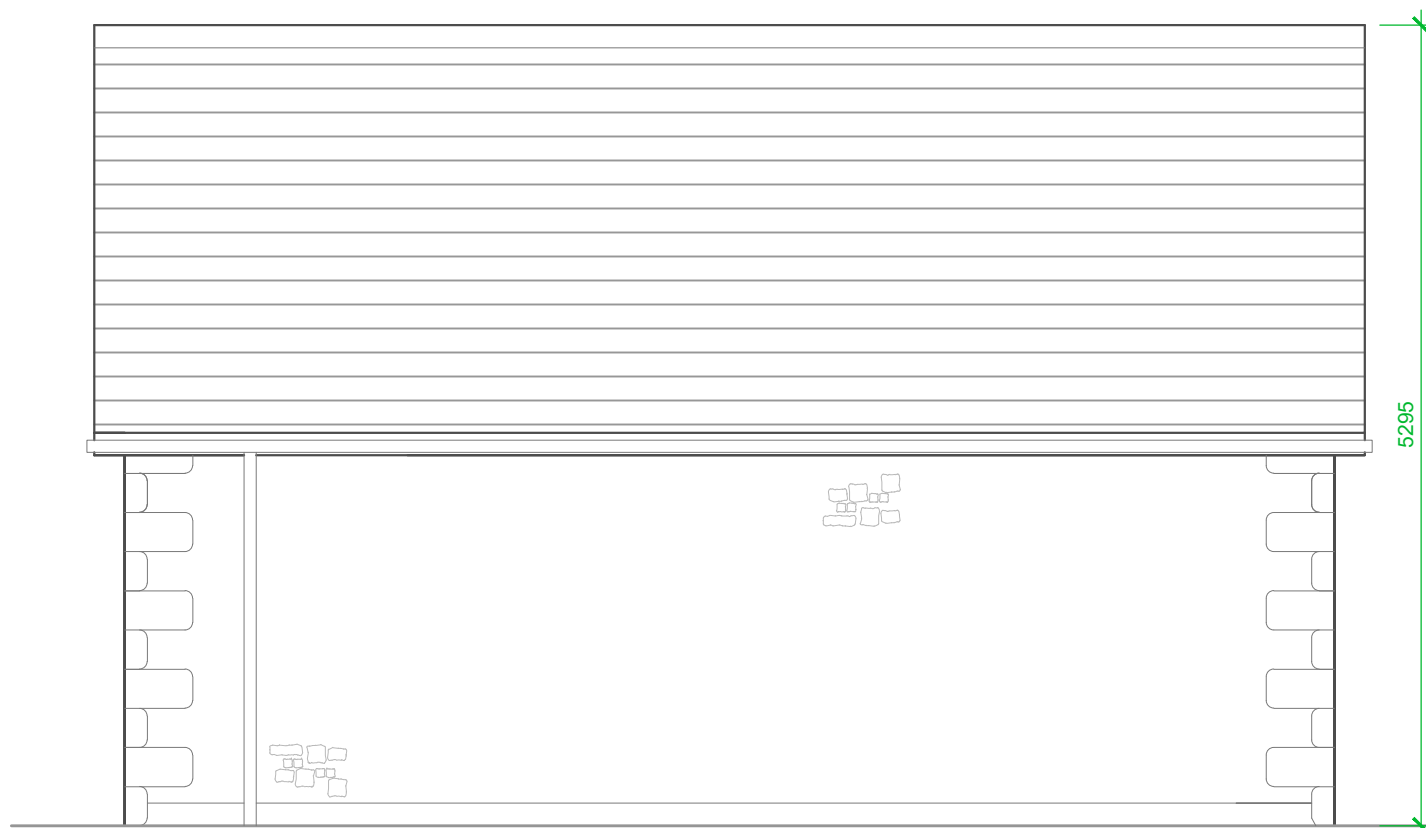

North East Elevation
Scale 1:50



Proposed Site Plan
Scale 1:200

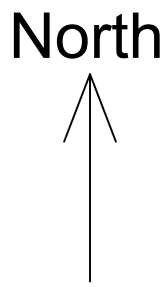

A TDS Updated following planners comments 08.12.21

Client

Mr and Mrs Taylor

Job Title

Manor House
Howgill Lane
Rimington

Drawing Title

Proposed Garage
Plans and Elevations

Scale

Various @ A1

Date

Oct 2021

Drawn

TDS

SUNDERLAND PEACOCK ARCHITECTS

SUNDERLAND PEACOCK & ASSOCIATES LTD.
HAZELMER, PIMICO ROAD, CLITHEROE
LANCASHIRE, B97 2AG
T 01200 423178 F 01200 427328
E info@sunderlandpeacock.com
www.sunderlandpeacock.com

5364 -011 A