

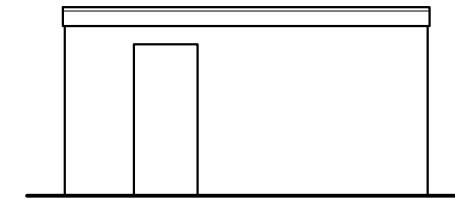


This drawing is to be read in conjunction with all relevant Architect, consultants' and specialists' drawings and specifications. The Architect is to be notified of any discrepancies before proceeding. Do not scale from this drawing. All dimensions and levels are to be checked on site. This drawing is subject to copyright. All work carried out before Planning and Building Permission has been granted is at the contractor/clients risk.

Note: proposed drawing based on OS dwg information. All illustrated dimensions are approximate and all site dimensions are to be checked on site and subject to site survey.

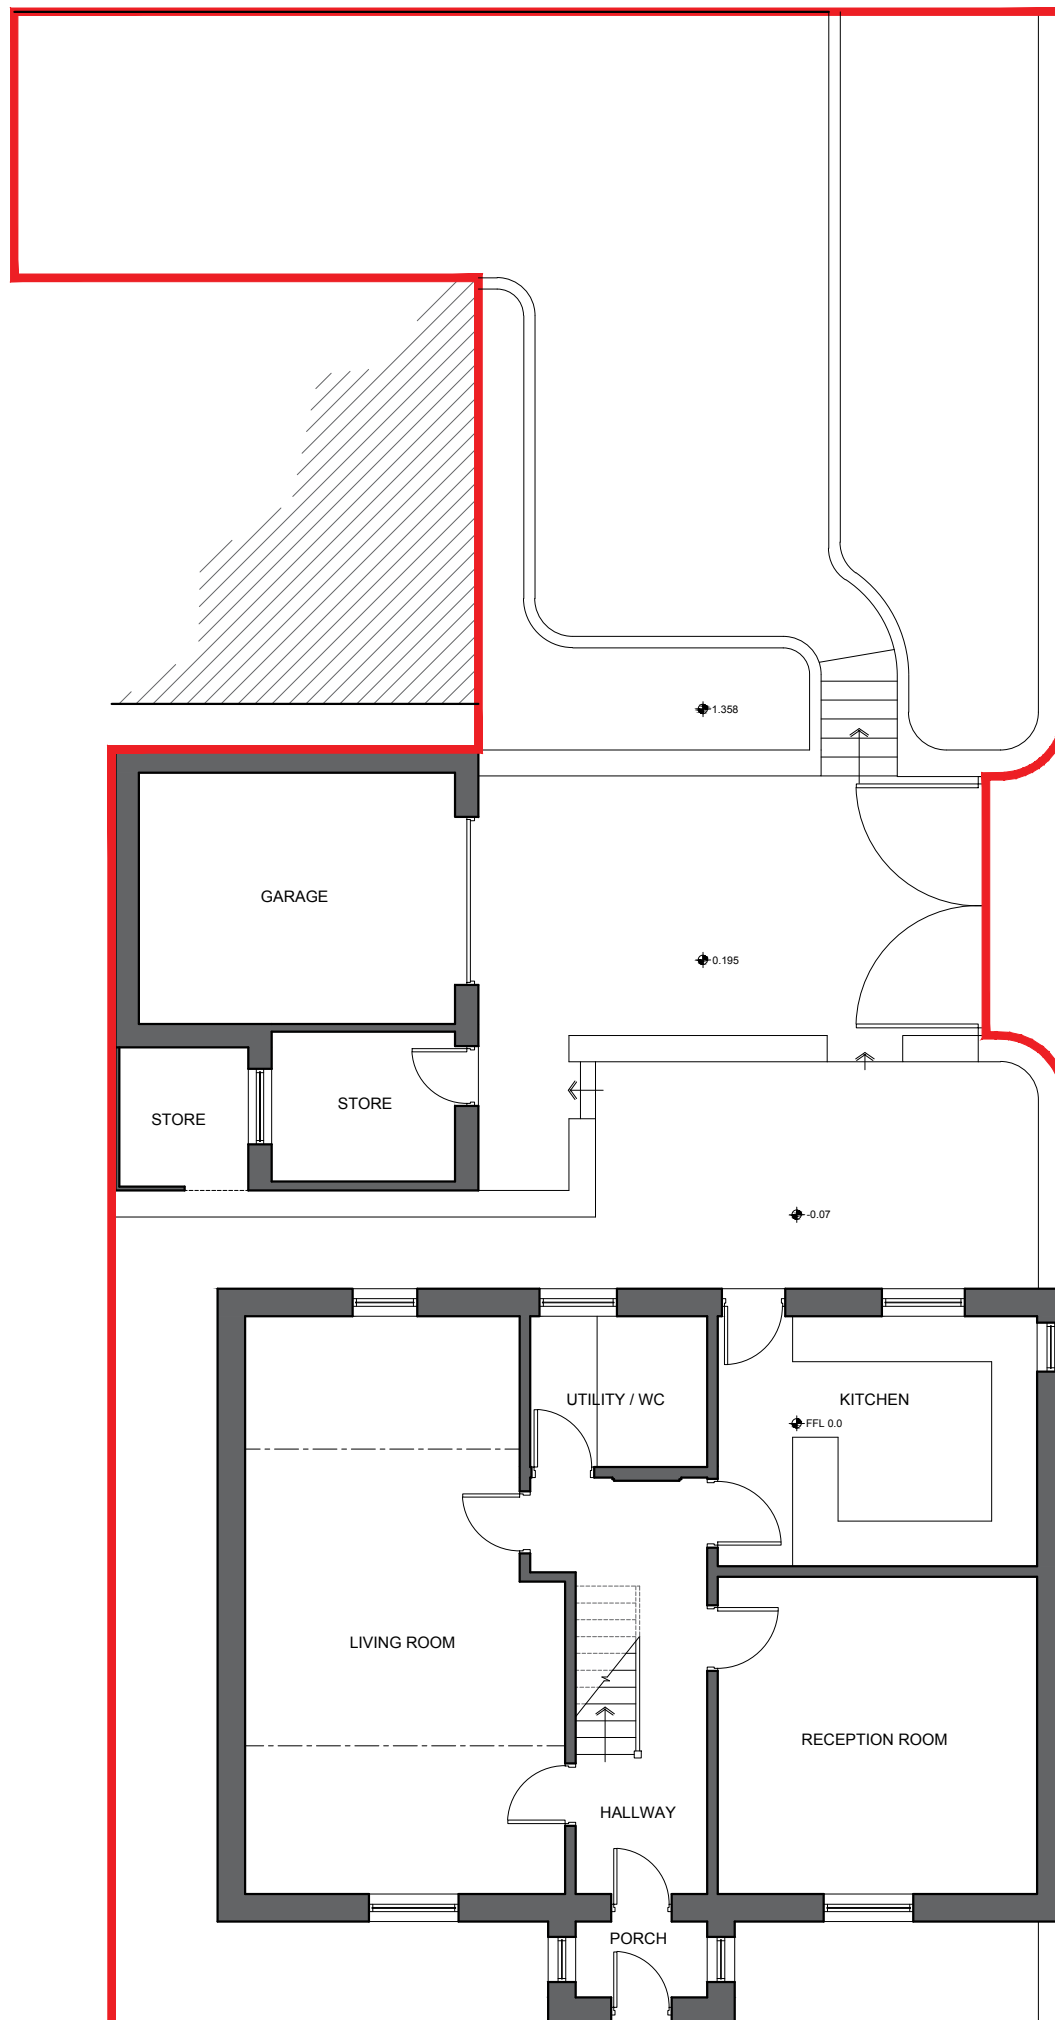

EXISTING SOUTH WEST
FACING ELEVATION SCALE 1:100

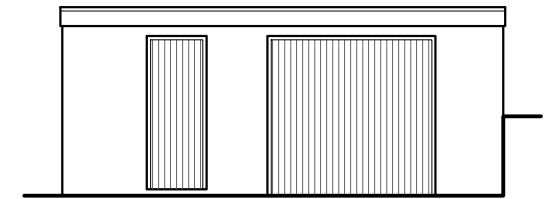

EXISTING NORTH EAST
FACING ELEVATION SCALE 1:100

EXISTING SITE PLAN SCALE 1:100

Client		
Mr and Mrs Lawrenson - Sharples		
Job Title		
Proposed Extensions and Alterations to Abbey House, Worston		
Drawing Title		
EXISTING SITE PLAN AND GARAGE ELEVATIONS		
Scale	Date	Drawn
1:100 @ A3	October 2020	BT

spa
ARCHITECTS

SUNDERLAND PEACOCK & ASSOCIATES LTD.
HAZELMERE, PIMLICO ROAD, CLITHEROE
LANCASHIRE, BB7 2AG
T 01200 423178 F 01200 427328
E info@sunderlandpeacock.com
www.sunderlandpeacock.com



6158 -E01

REV
-