





Existing Site / Roof Plan

0 1 5 10m 1:200

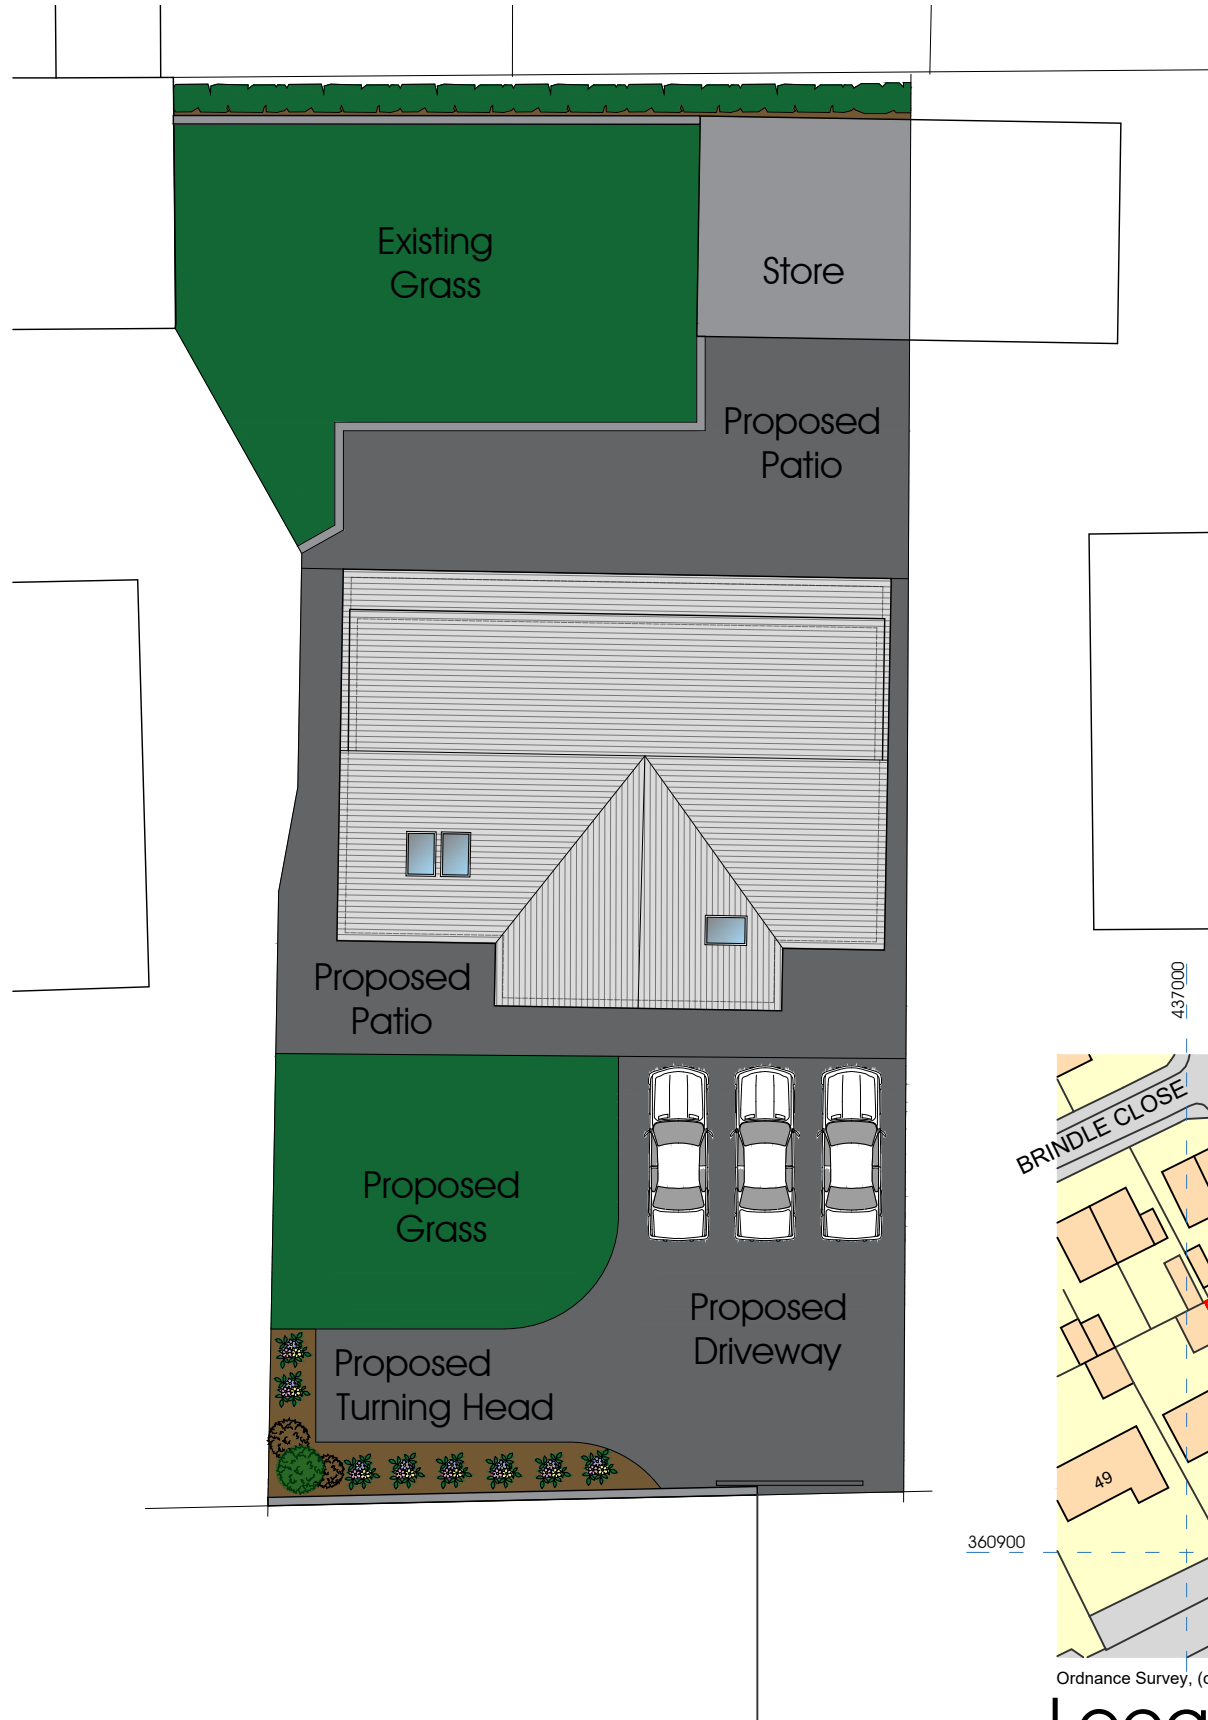



Proposed Site / Roof Plan

0 1 5 10m 1:200

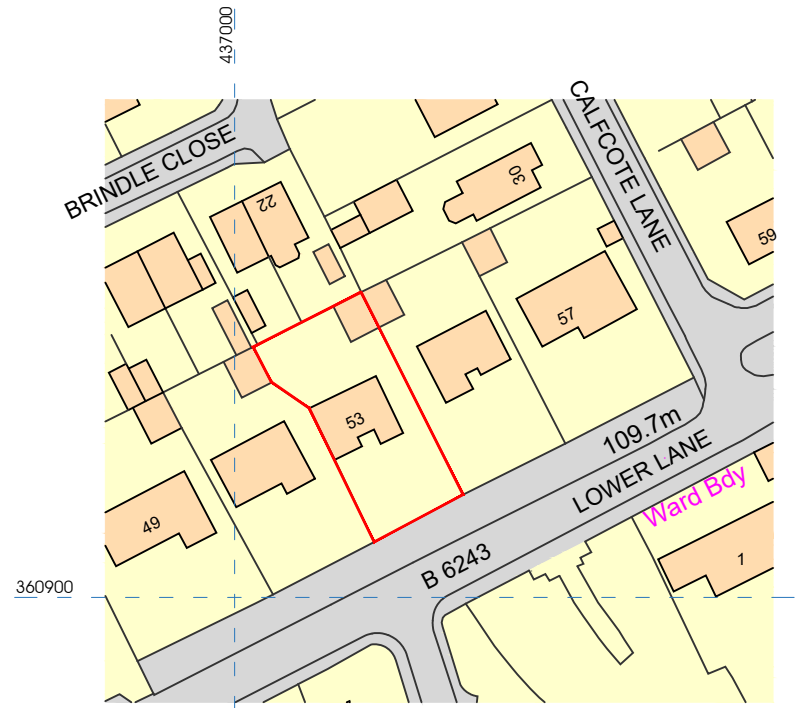


Location Plan
0 10 50m 1:1250

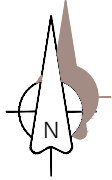


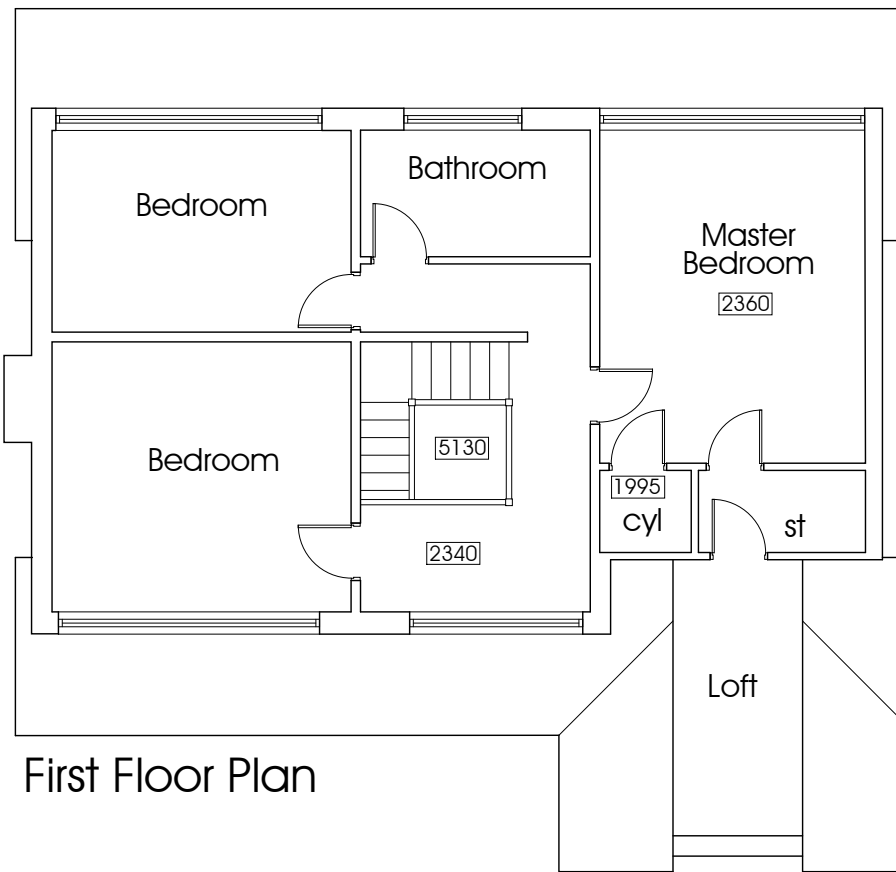

First Floor Plan

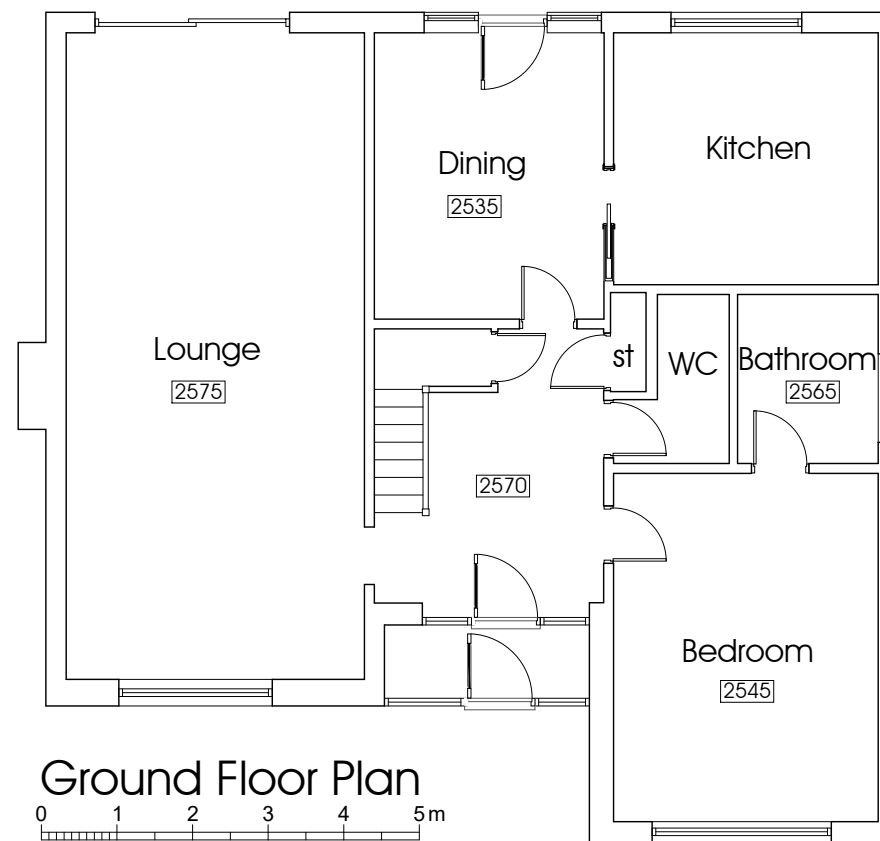



Ground Floor Plan

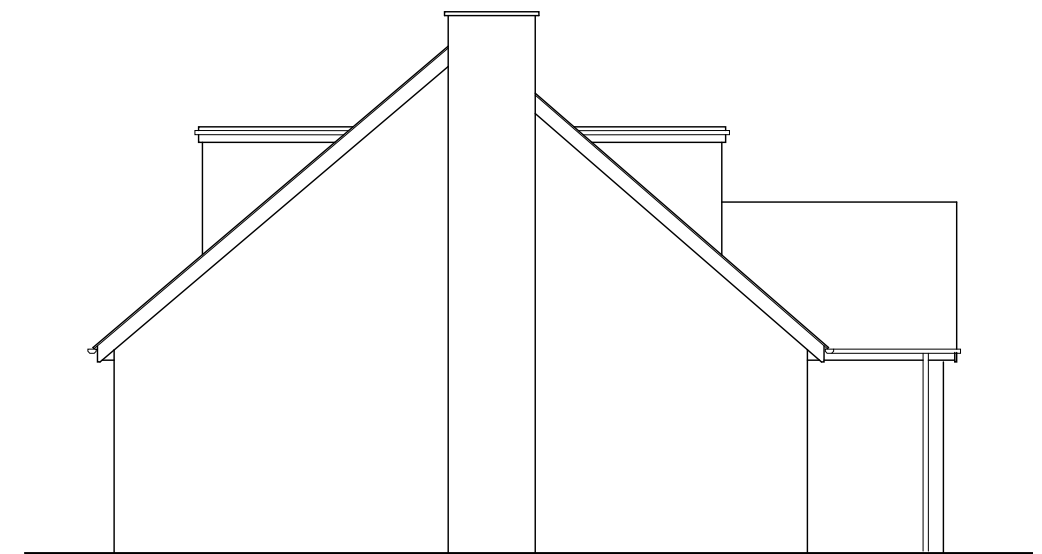


West Elevation




Front Elevation

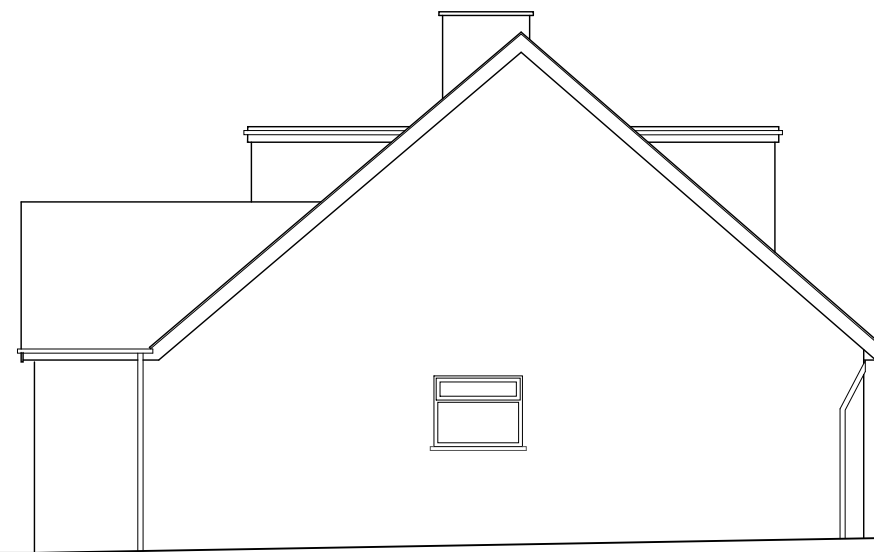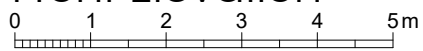

East Elevation

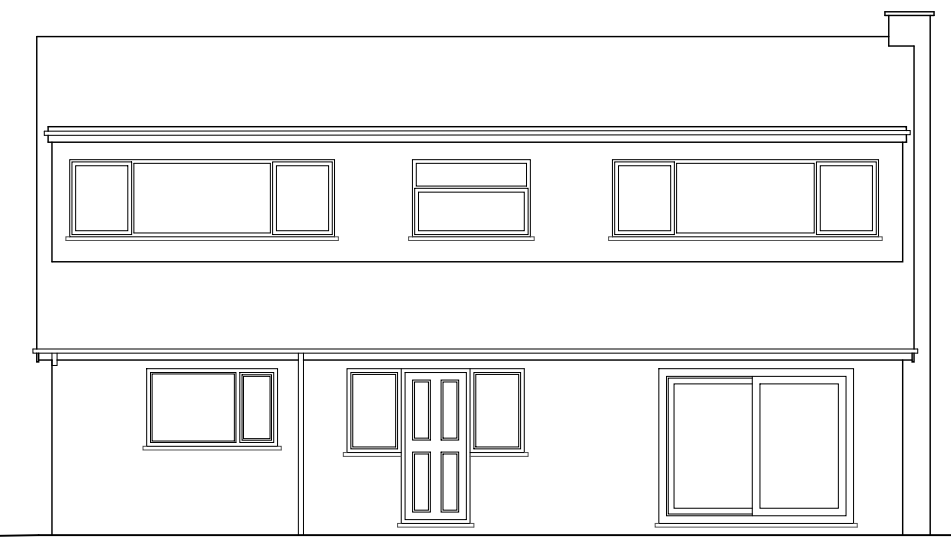

North Elevation

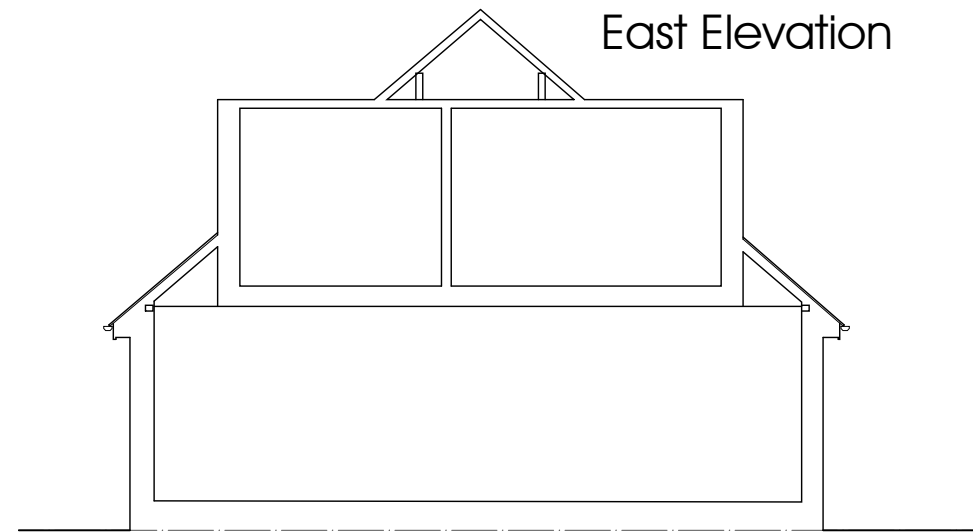

Section


Extension & Alterations
53 Lower Lane, Longridge, Preston PR3 3SQ
Mr B. Rainford

Plans As Existing


DATE August 2021

JOB NO. 3295
DRAWING NO. 02
REVISION
SCALE 1:100 @ A3



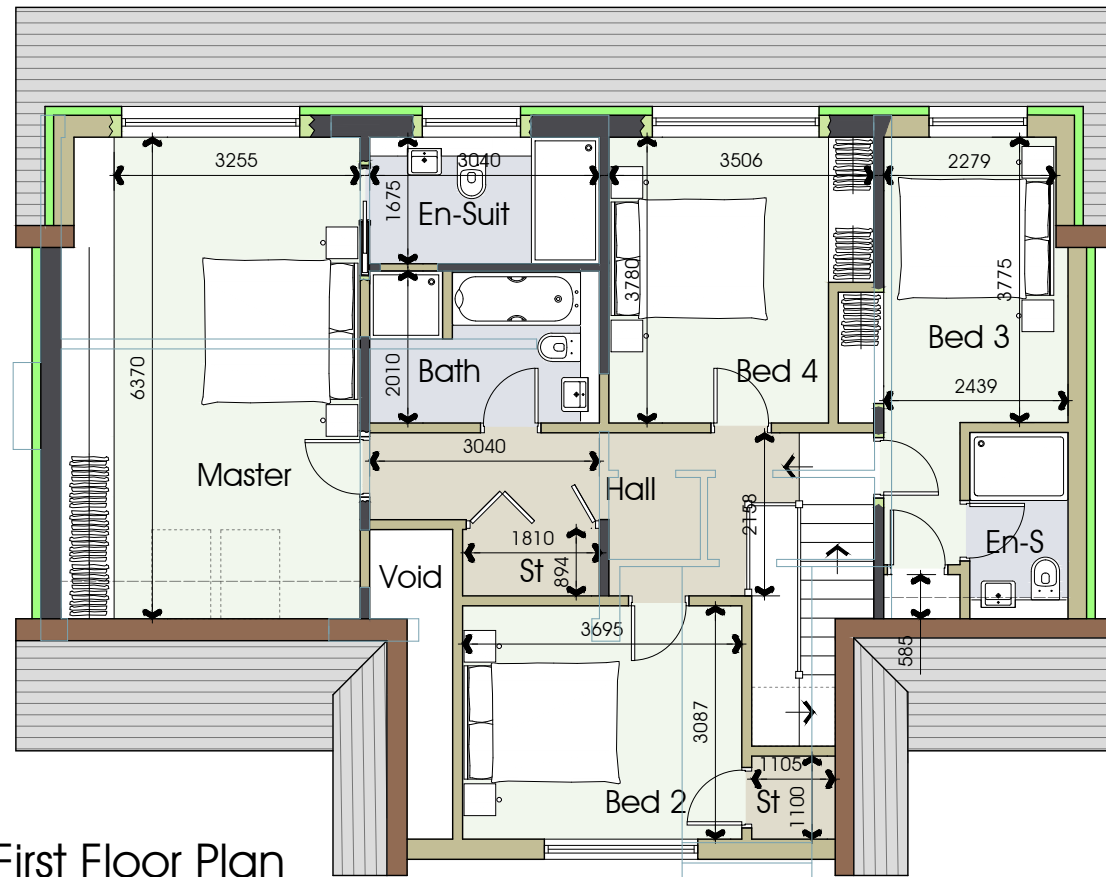


First Floor Plan

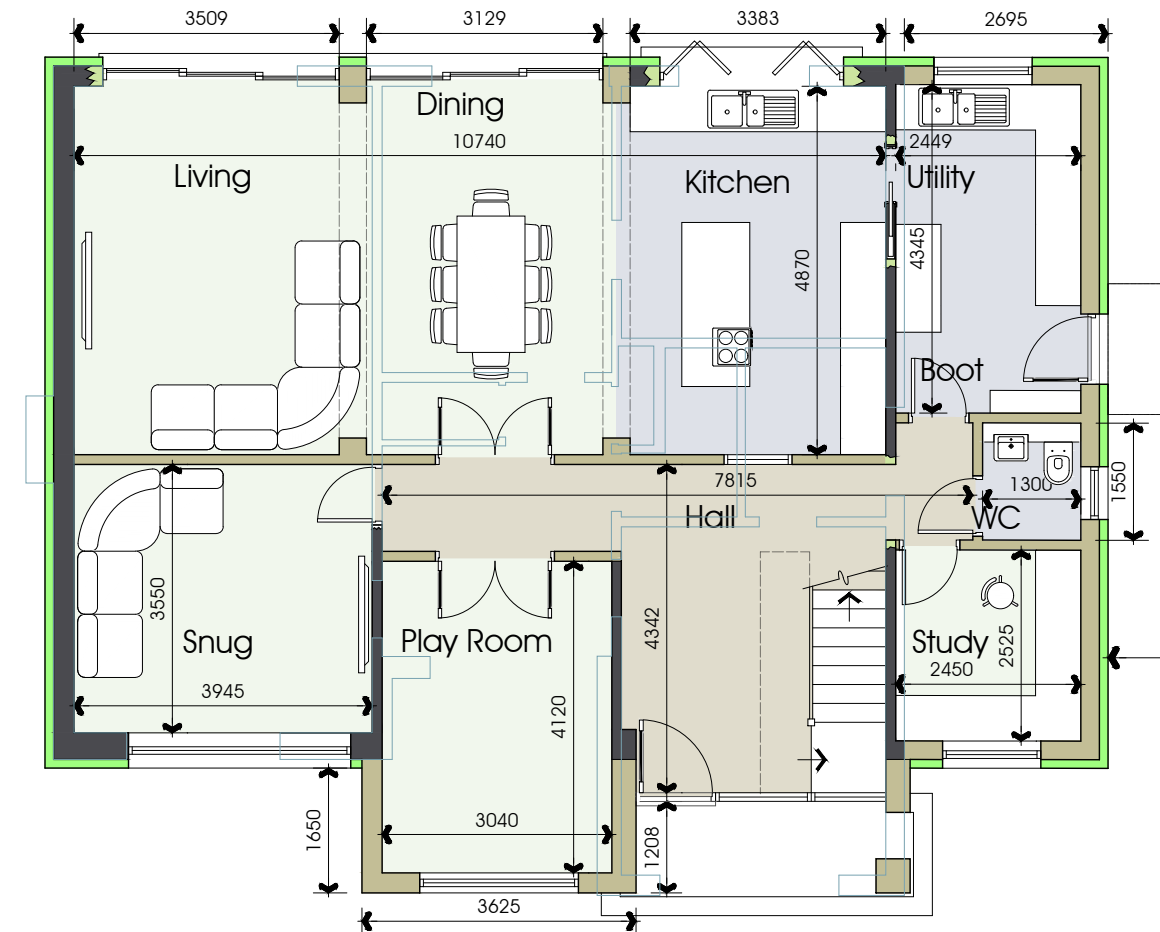

Ground Floor Plan




North Elevation

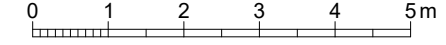

Indicates through colour rendered insulation
 Tiles to match existing
 Windows and Doors: silvered oak wood effect uPVC




East Elevation

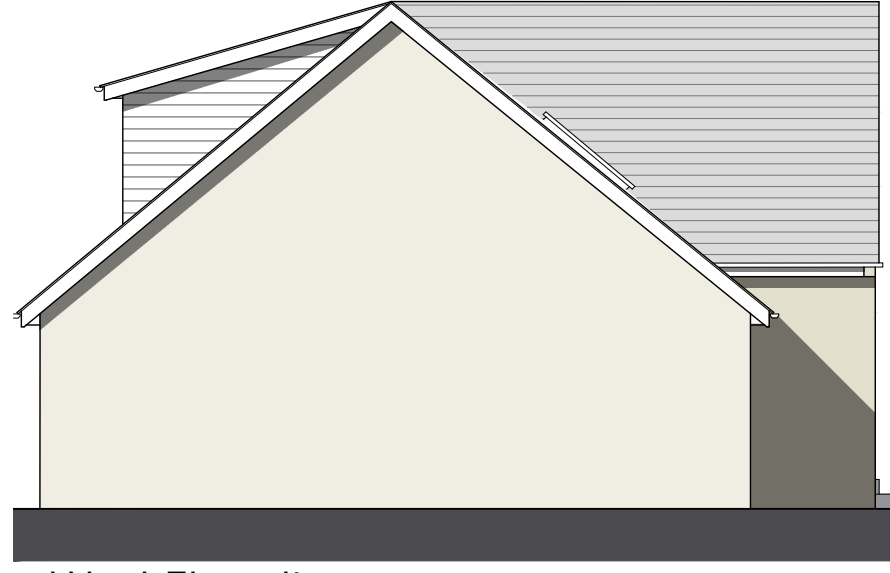


West Elevation

Coloured marley eternit cladding

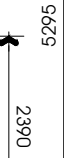

Indicates through colour rendered insulation

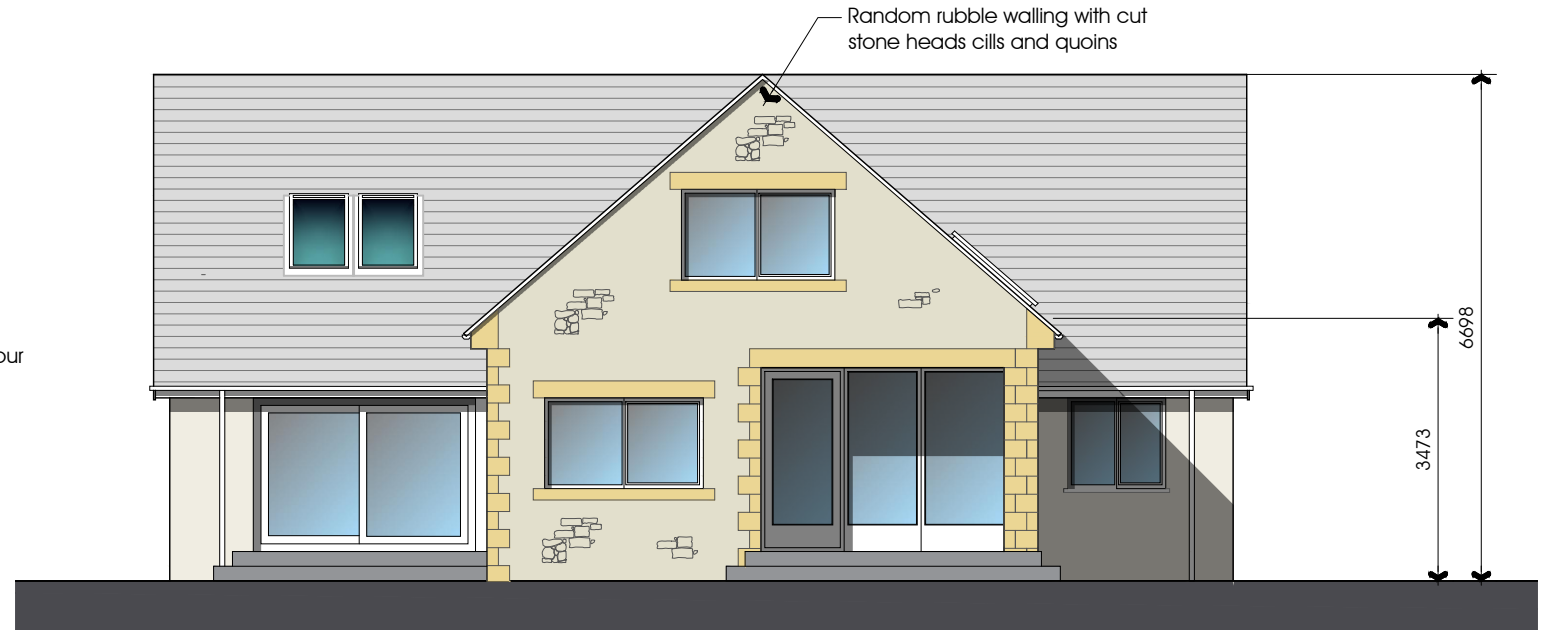

Front Elevation

Random rubble walling with cut stone heads cills and quoins

