
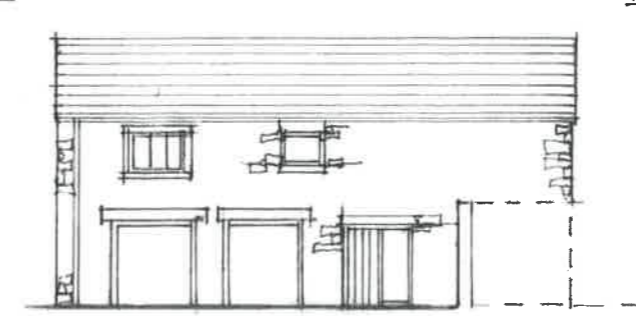
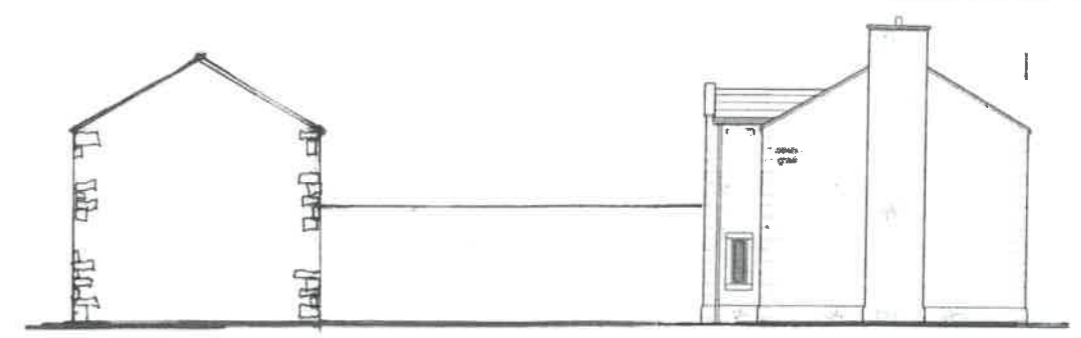


This drawing is to be read in conjunction with all relevant Architect consultants and specialist drawings and specifications. The Architect is to be notified of any discrepancies before proceeding. Do not scale from this drawing. All dimensions and levels are to be checked on site. This drawing is subject to copyright. All work carried out before Planning and Building Permission has been granted is at the contractor's risk.

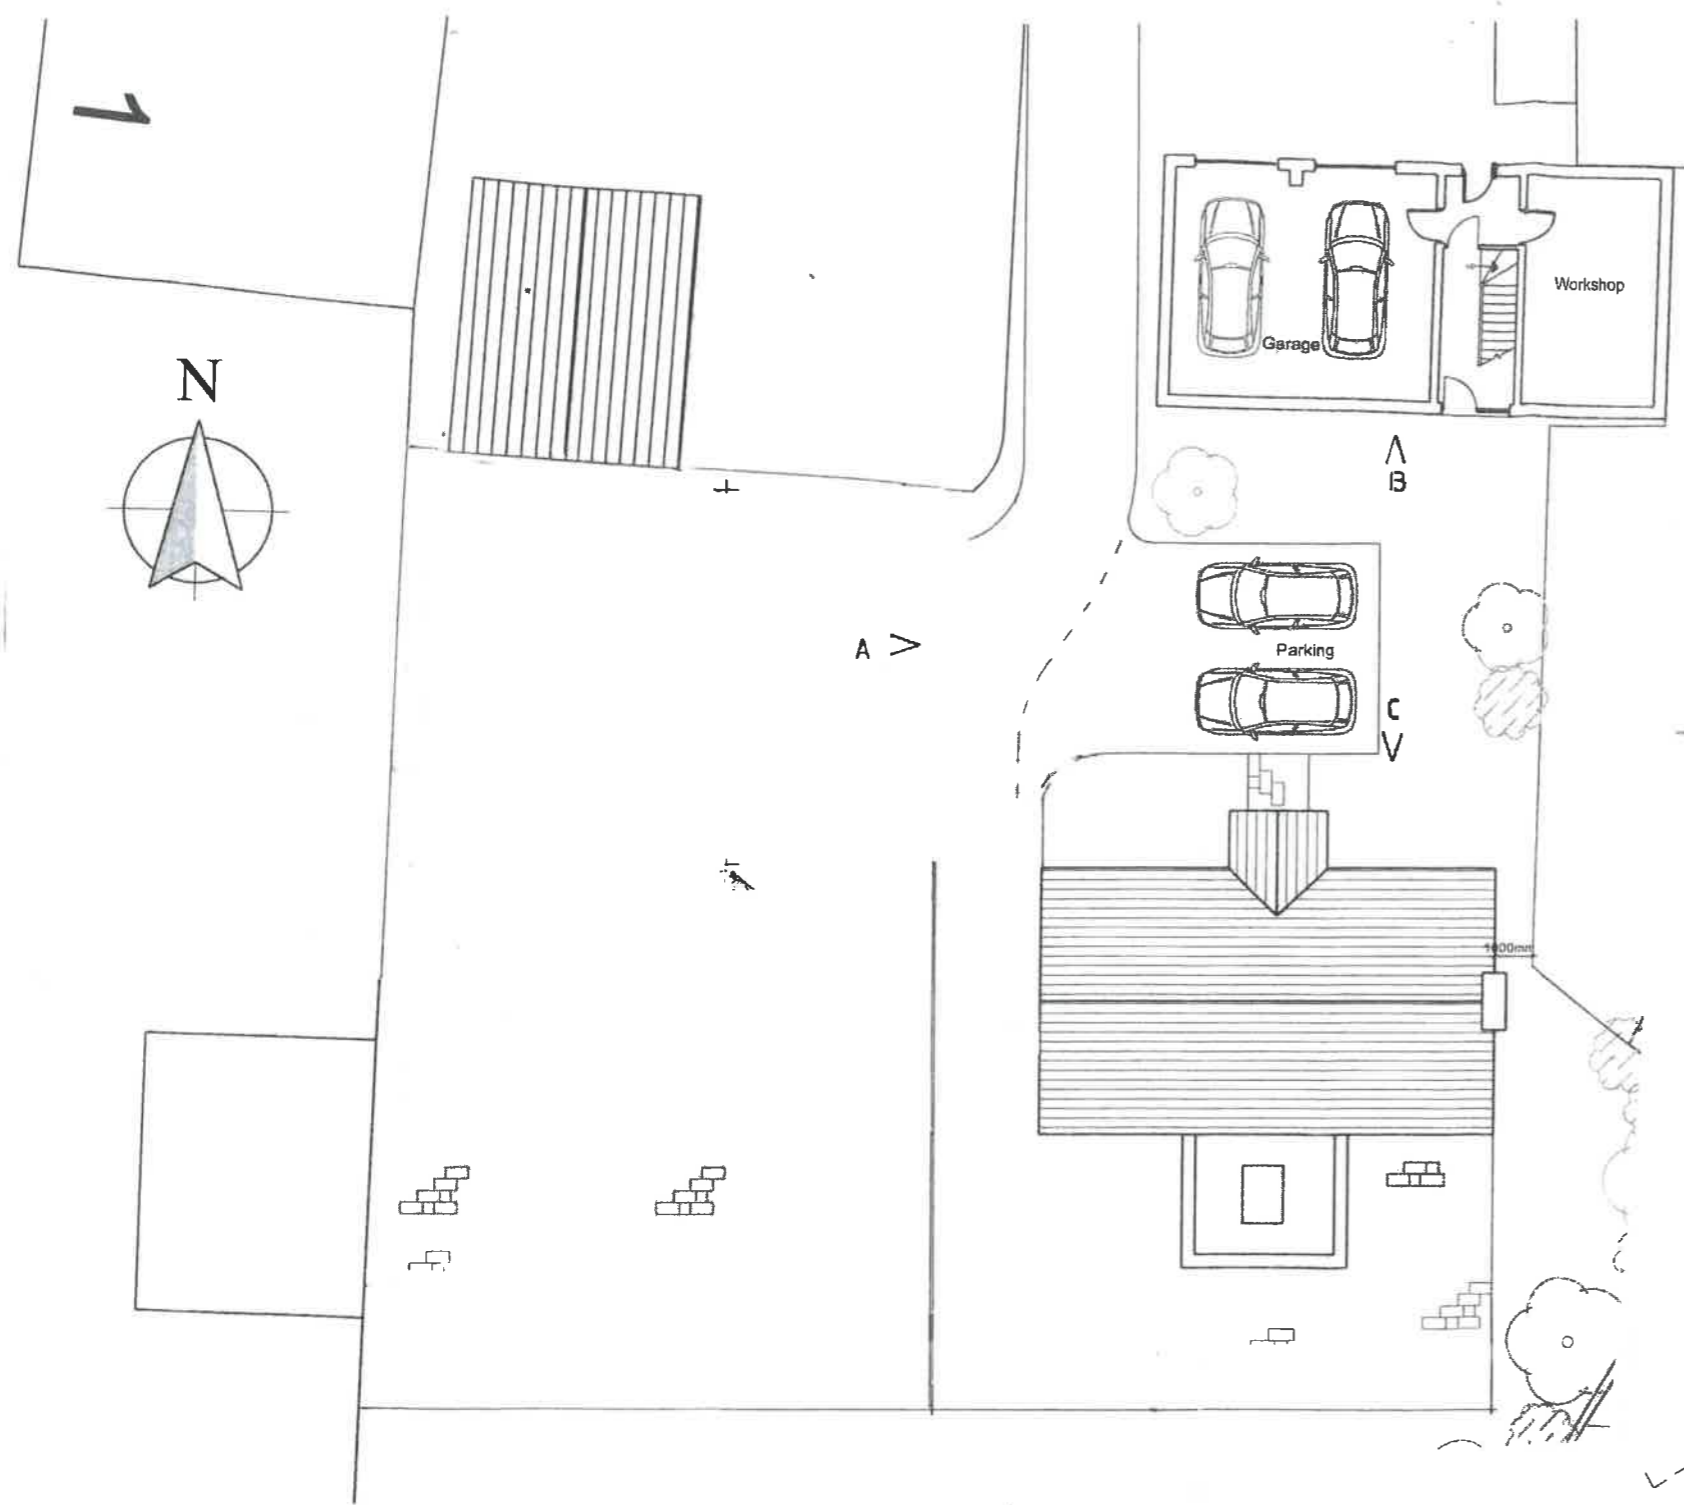


Client
Mr A. Jackson

Job Title
Proposed new garage and solar panels
9 Downham road
Chatburn

Drawing Title
Existing Site Plan

Scale 1:200	Date Nov 21	Drawn LKR
-----------------------	-----------------------	---------------------

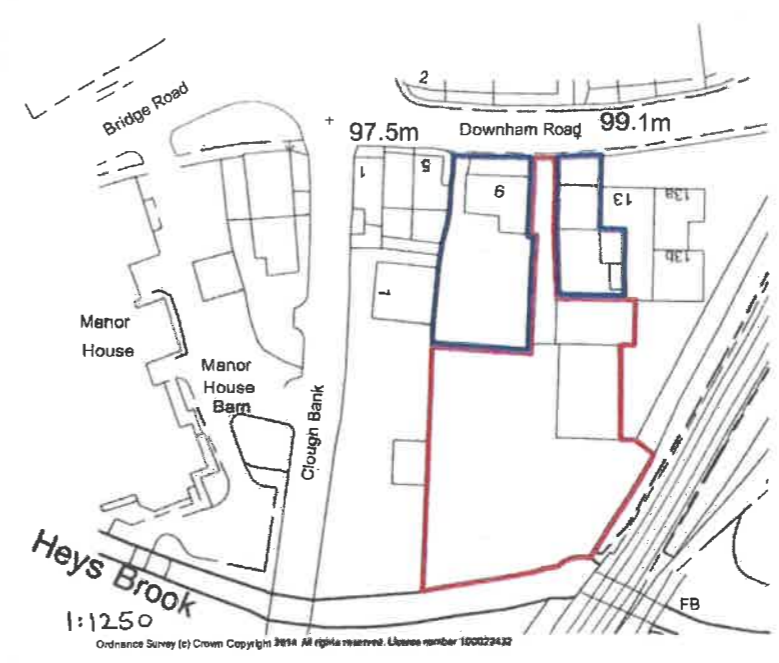

spa
SUNDERLAND PEACOCK ARCHITECTS

SUNDERLAND PEACOCK & ASSOCIATES LTD.
HAZELMERE, PINLICO ROAD, CLITHEROE,
LANCASHIRE, BB7 2AG
T 01200 423178 F 01200 427358
E info@sunderlandpeacock.com
www.sunderlandpeacock.com

5203 -3 -1