



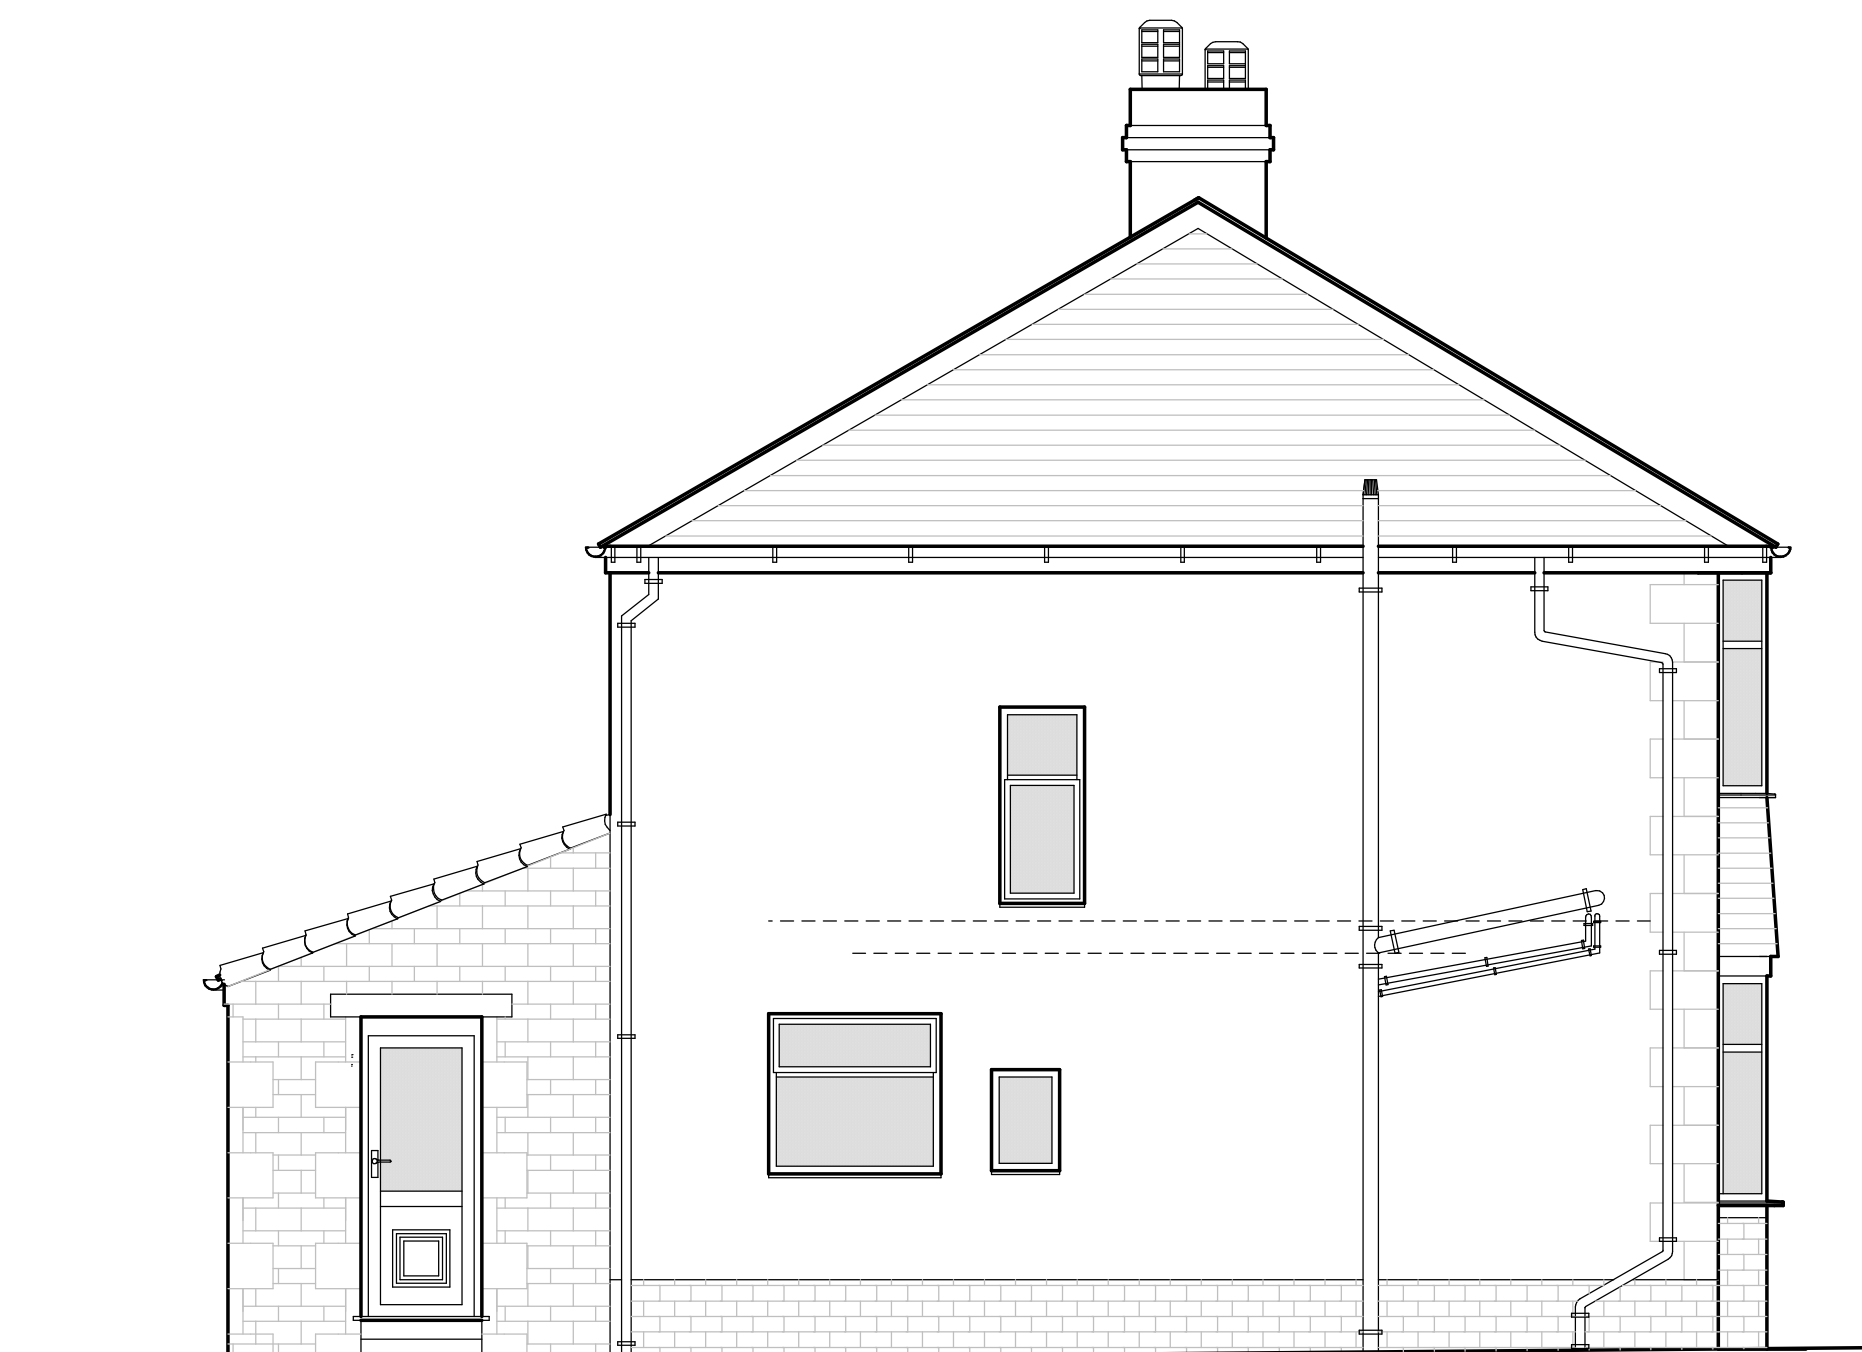


East Elevation

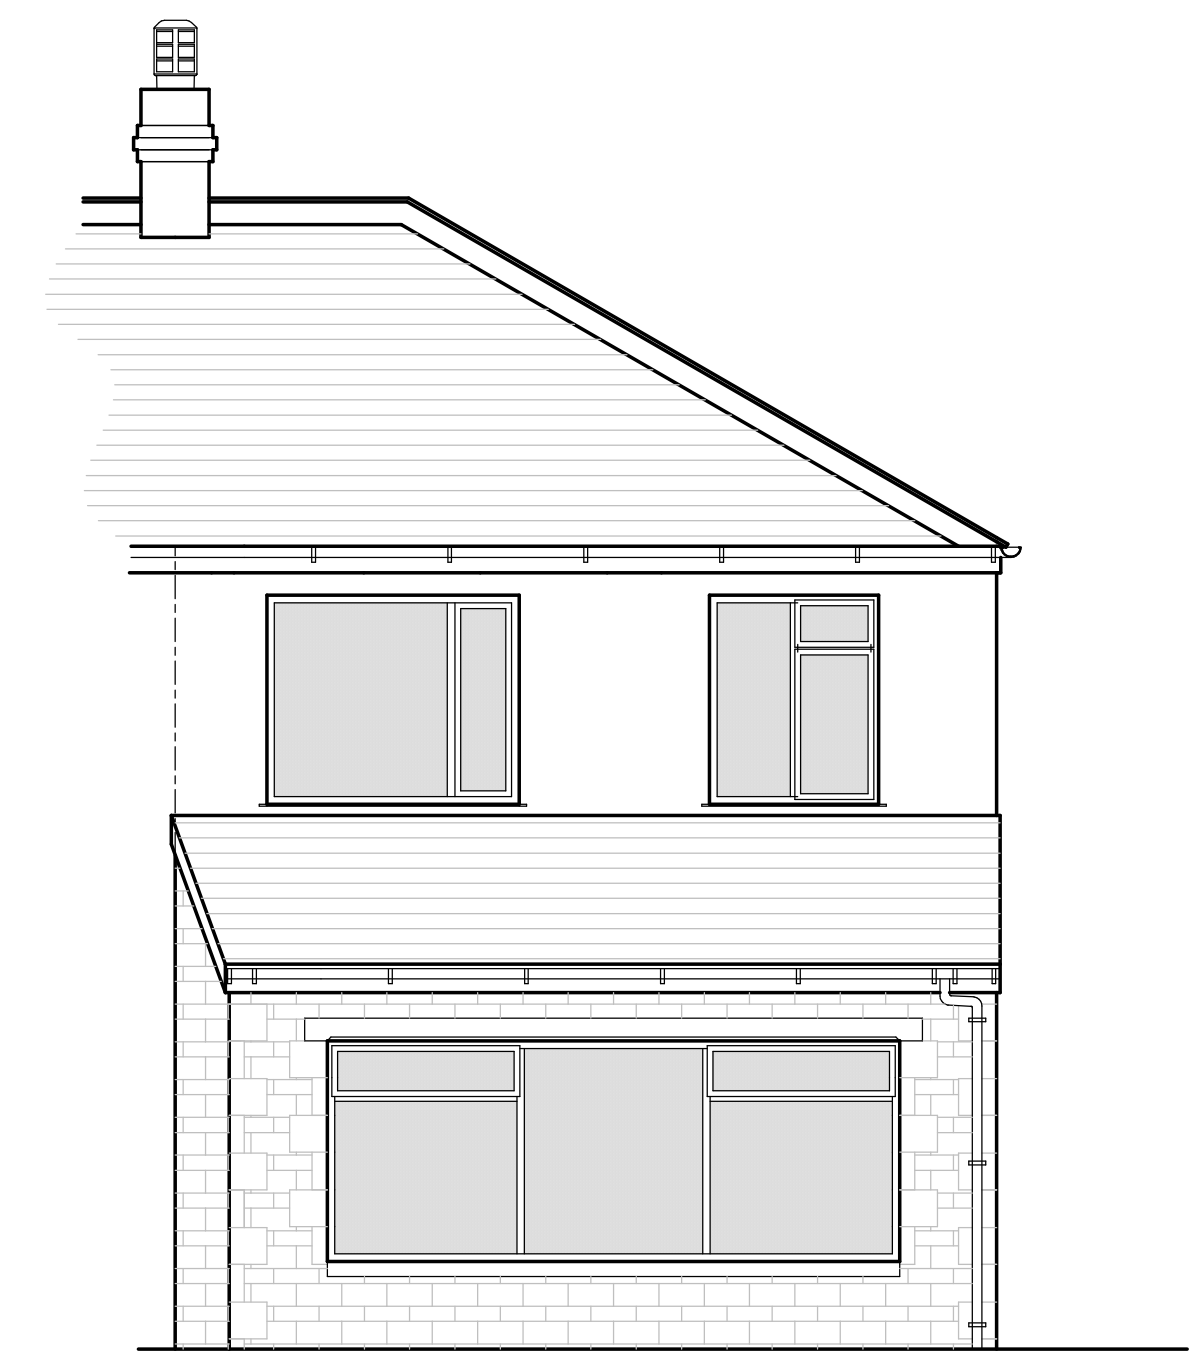


South Elevation



West Elevation

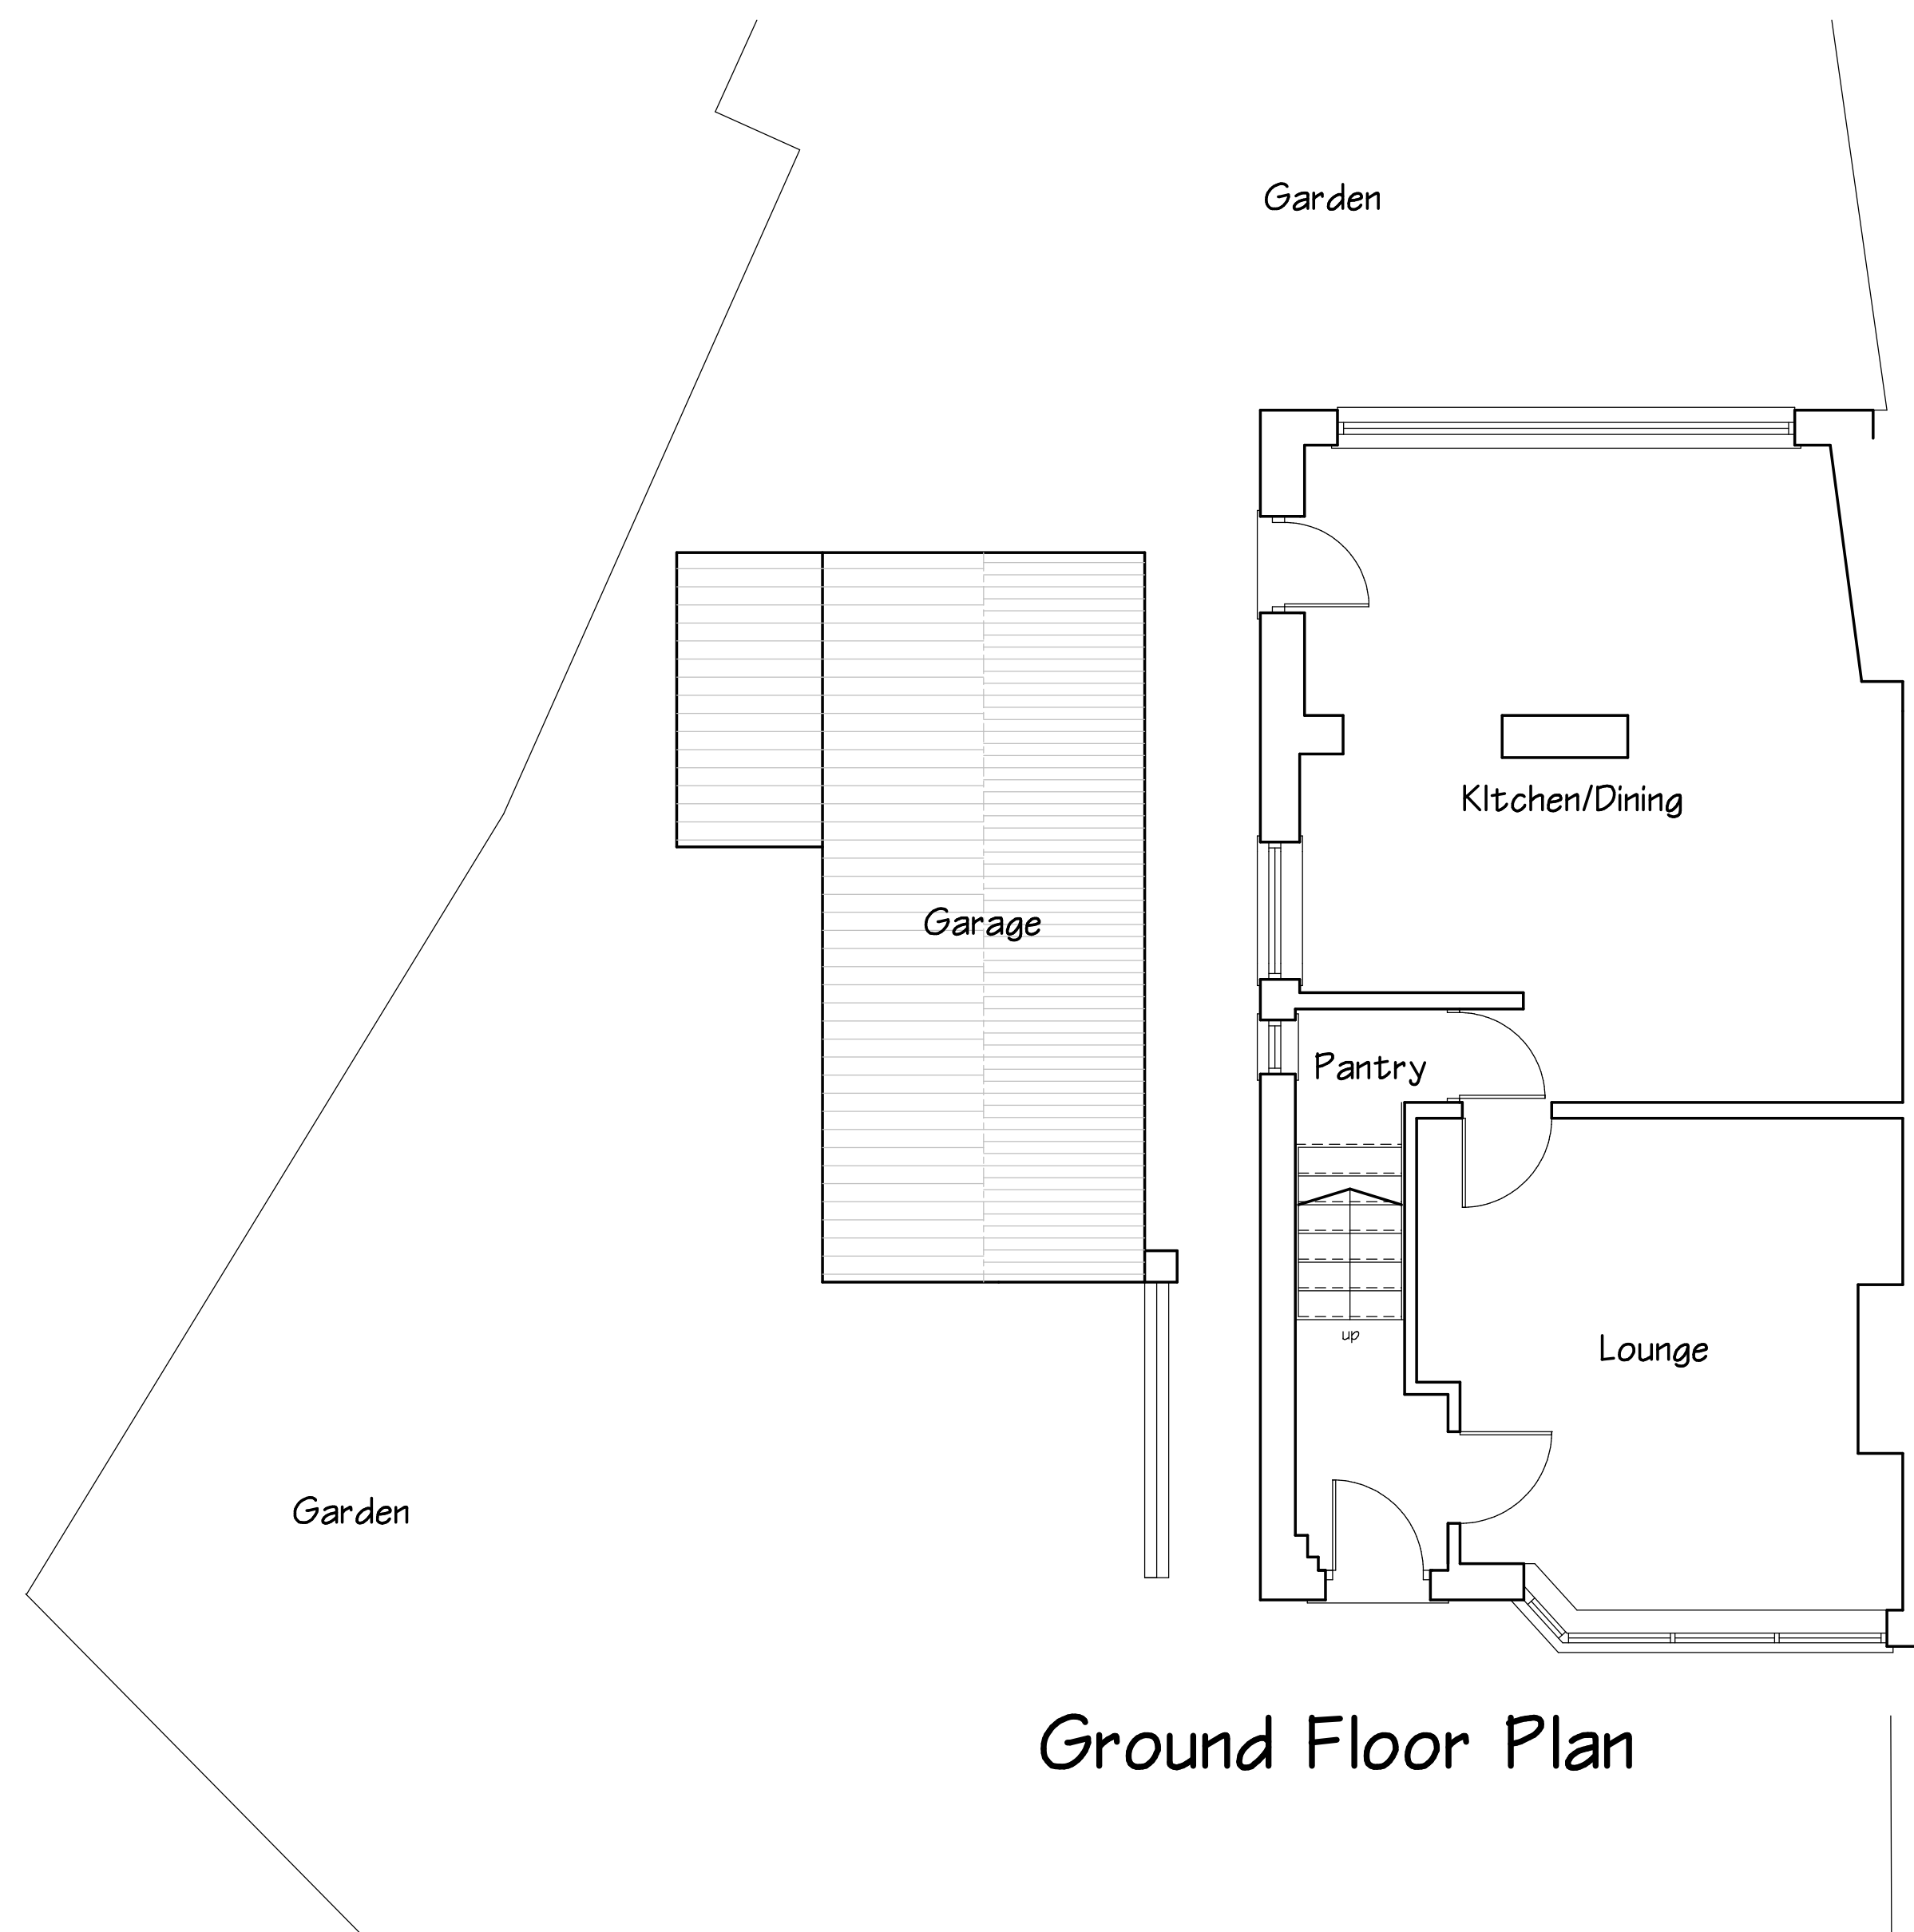

Ground Floor Plan

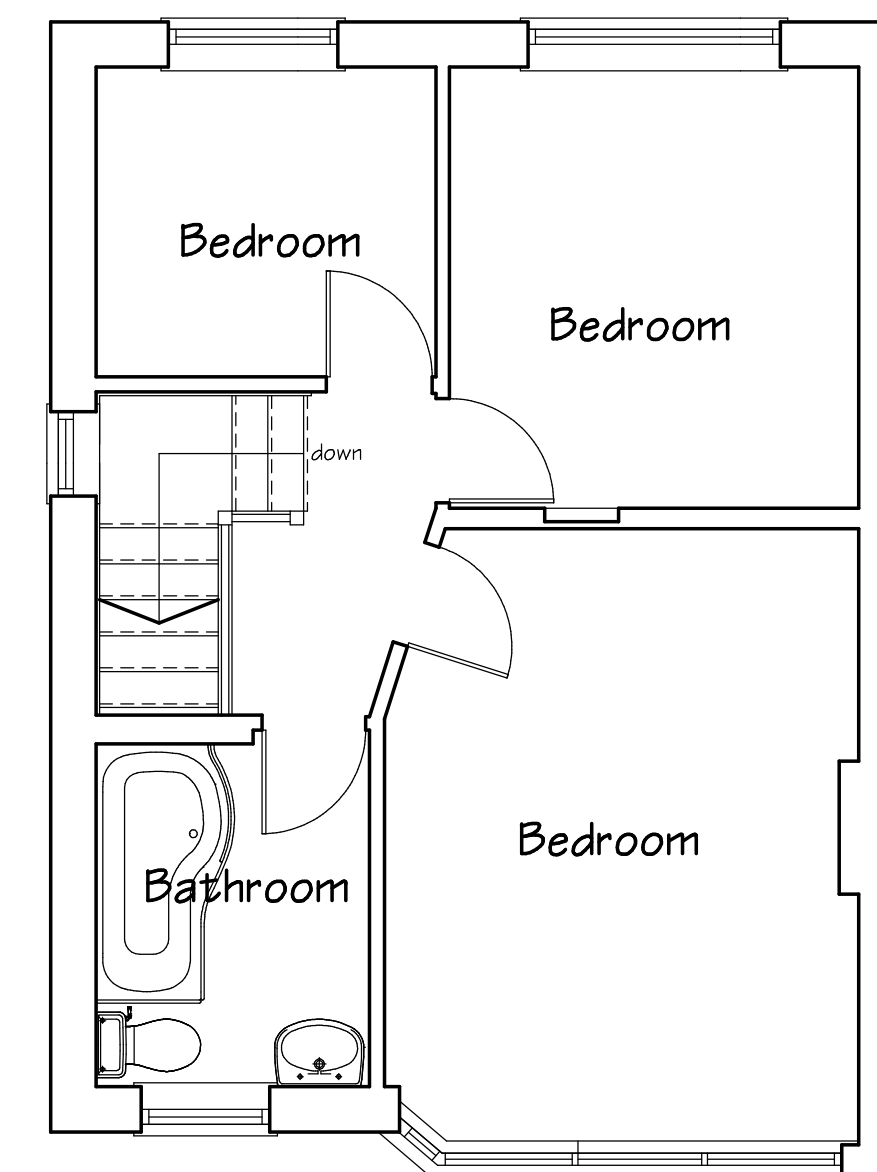

First Floor Plan

No	AMENDMENT	DATE



Stonehaven,
Jinny Lane,
Roughlee, Burnley
Lancashire BB12 9LL

tel 01282 604674
mobile 07831585063
e-mail roughlee@aol.com

Survey Drawing
of
2, Balmoral Avenue,
Clitheroe
for
Mr J. Walker

Stonehaven consultants retain all copyright to this drawing, do not scale this drawing. Check all dimensions on site. In the event of a discrepancy refer queries to the address below

SCALE 1:50 DATE 7/10/21
DRG No 2021/32/1