



ELEVATIONS SCALE 1:100

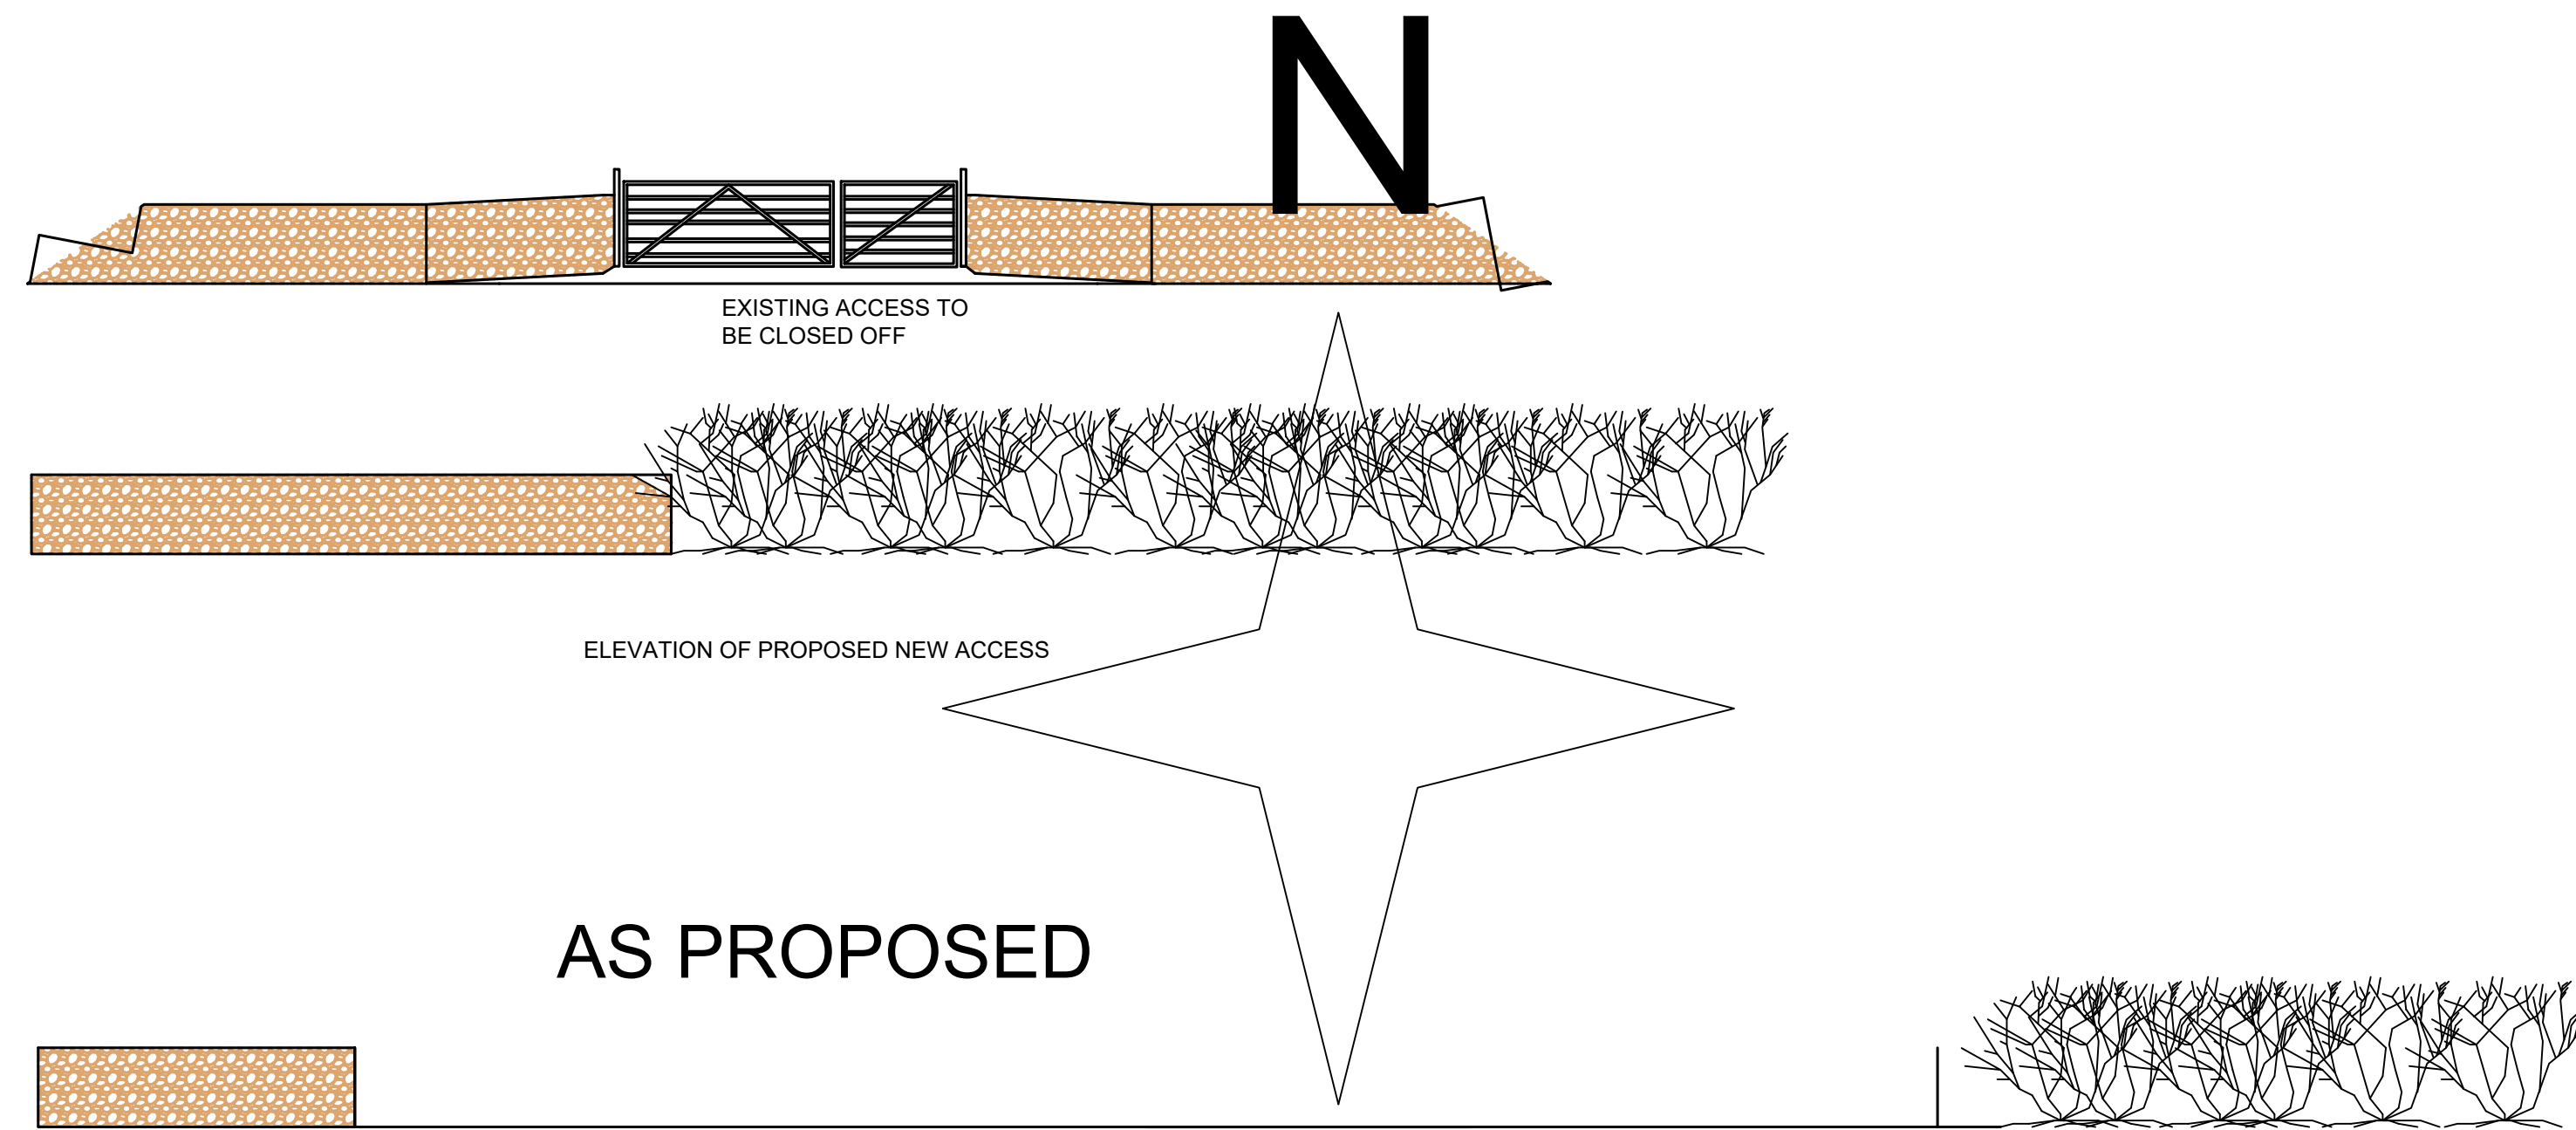


PROPOSE SITE PLAN SCALE 1:500

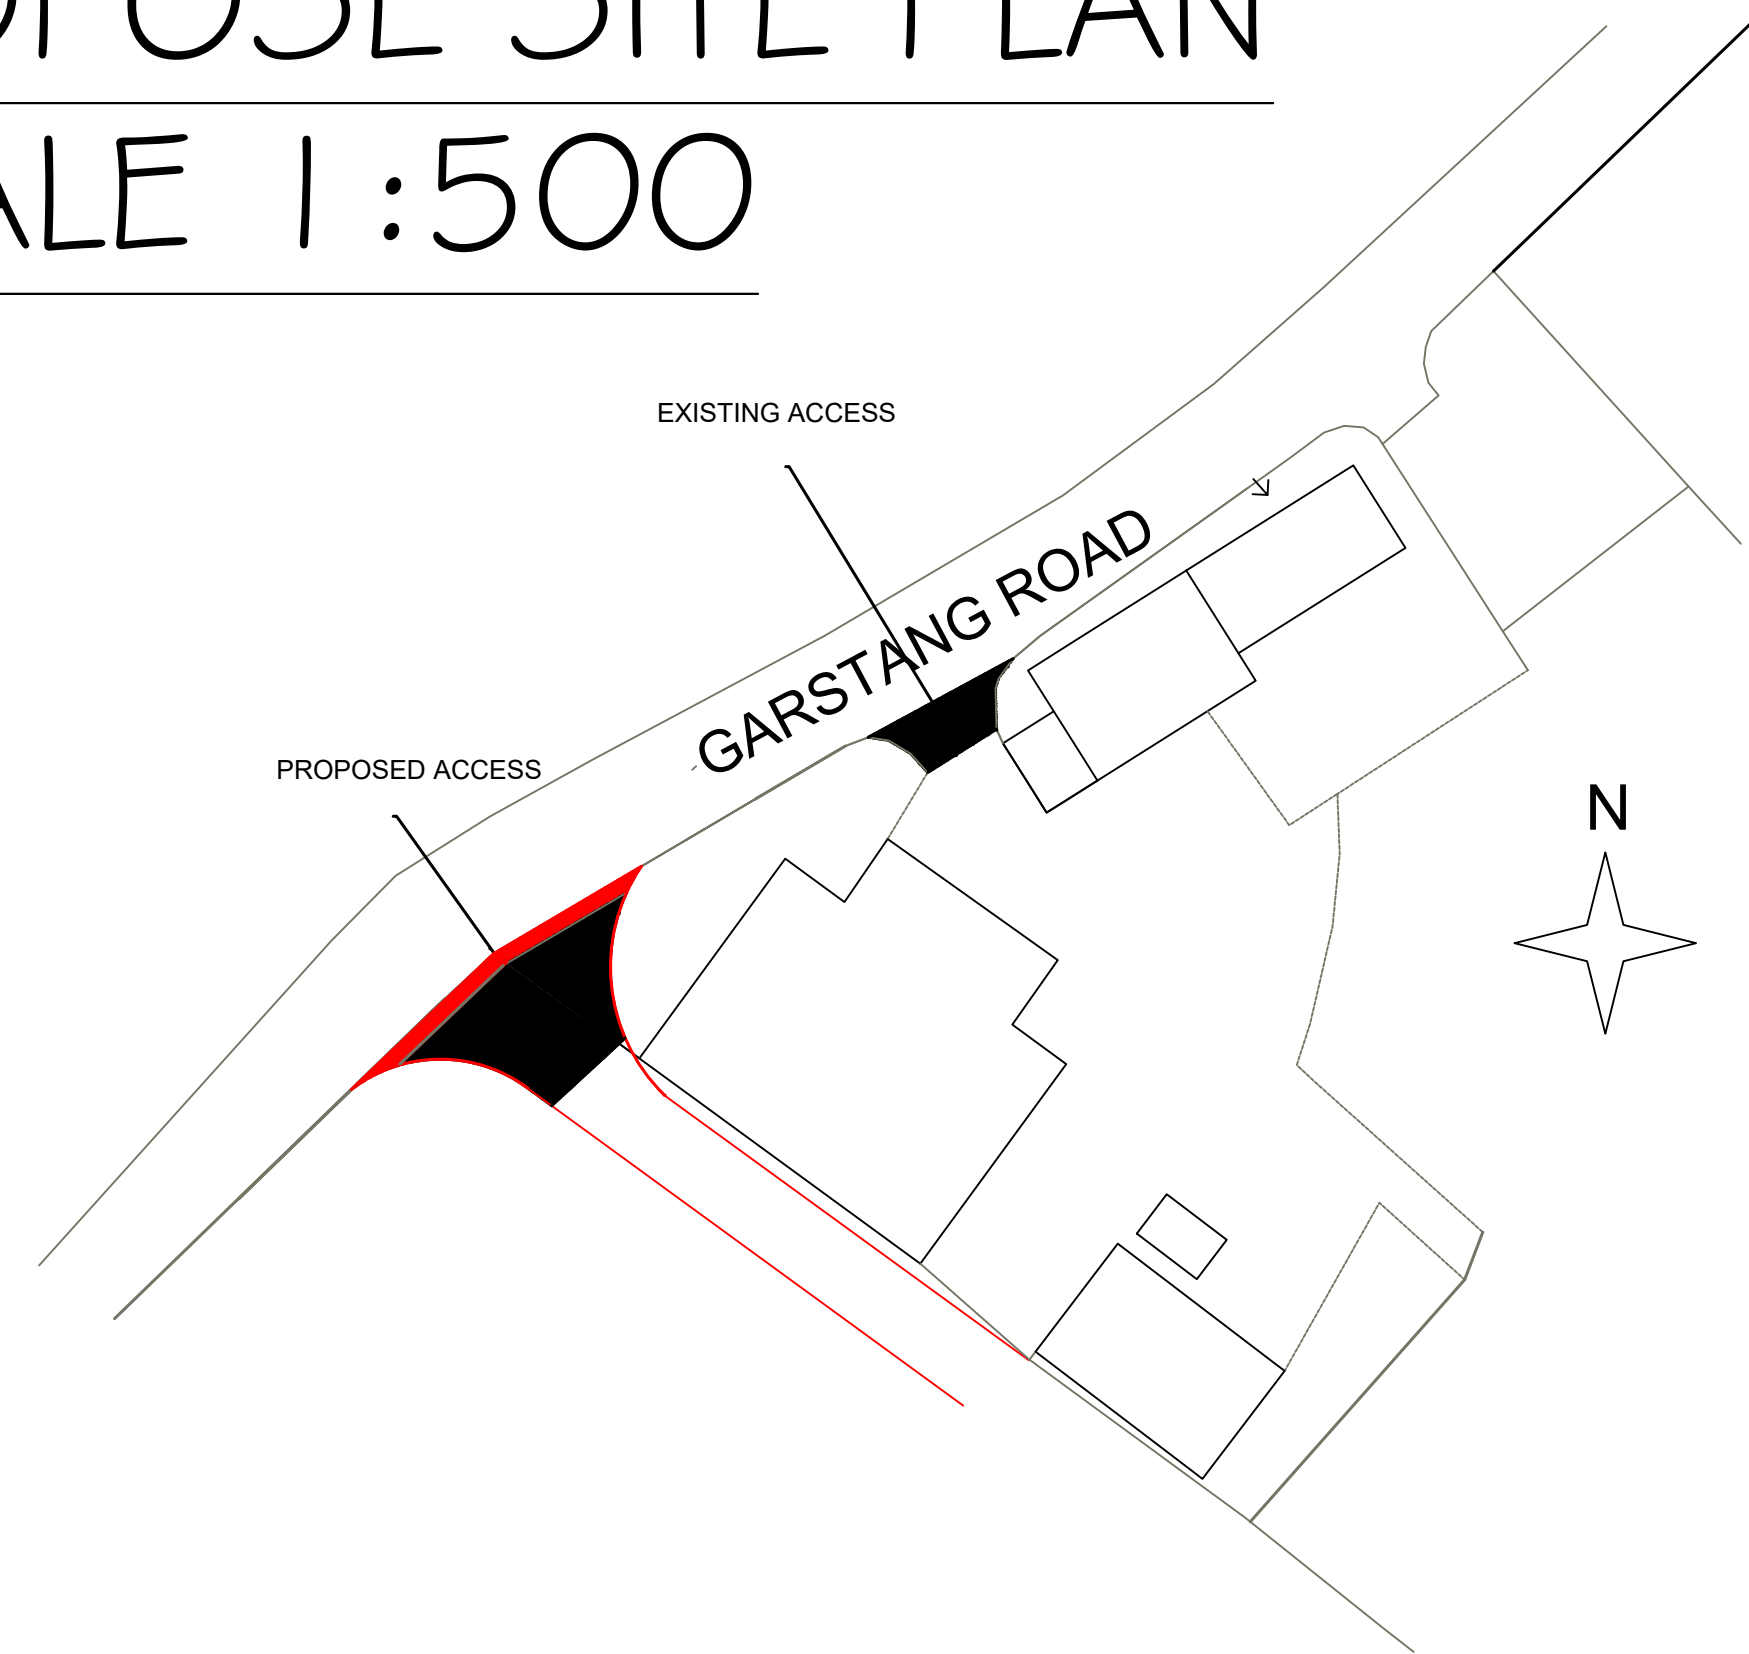

PLAN VIEW SCALE 1:100

AS EXISTING

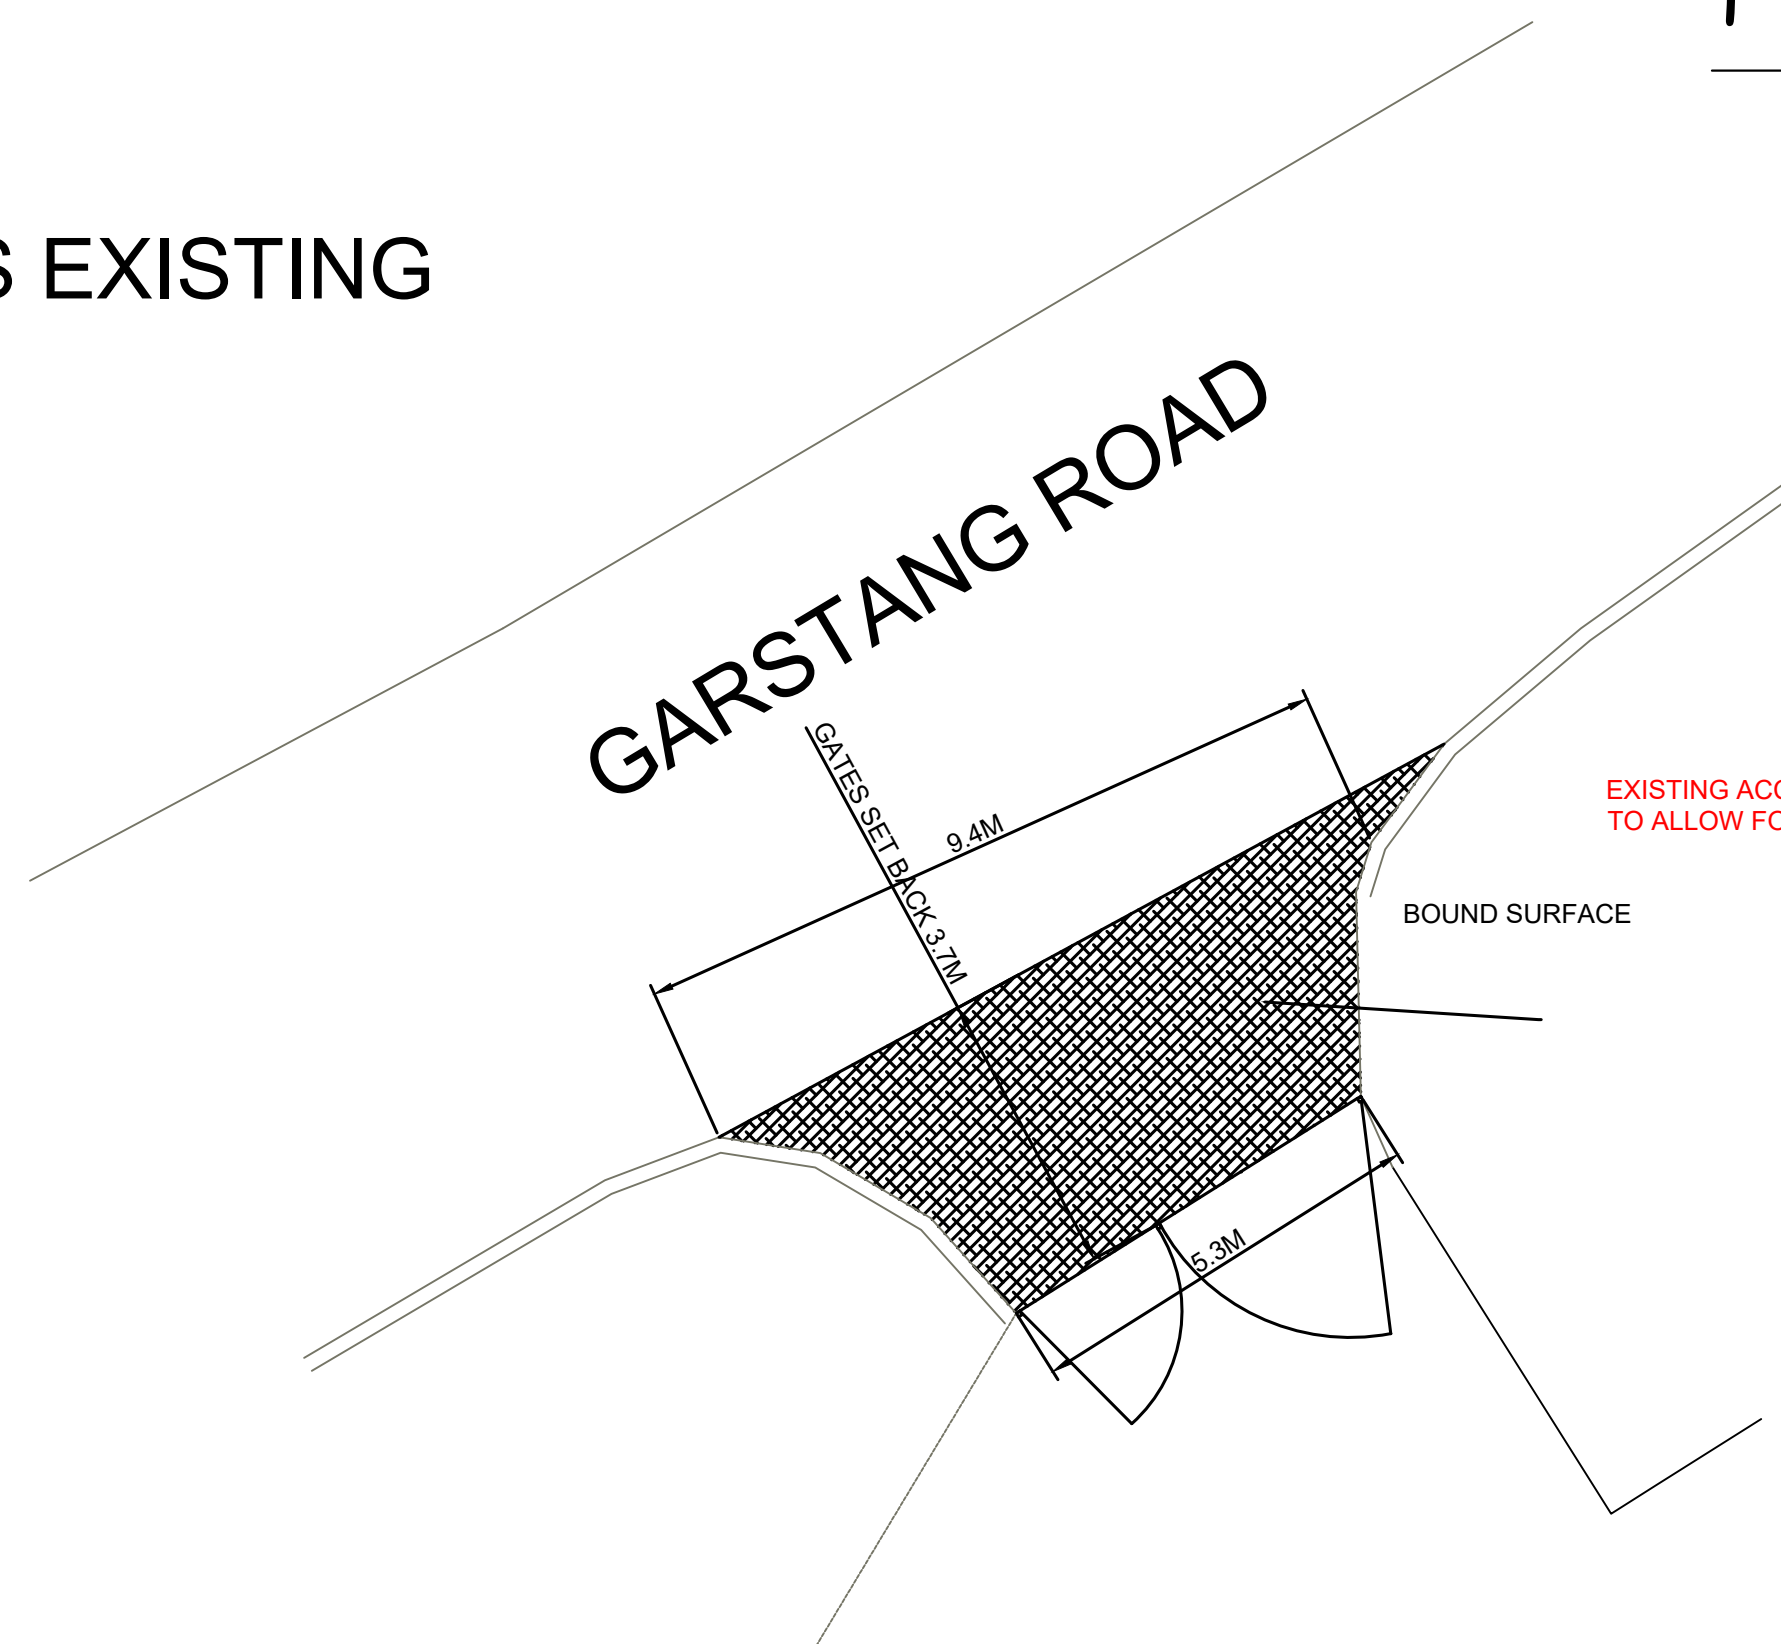

AS PROPOSED

REMOVE HEDGE AND DRY STONE WALL



 <p>Planning Consultancy Ltd 5 Bobbin Mill Cottages, Stubbins Lane, Cloughton-on-Brock, Preston PR3 0PL Telephone: 01995 640135 Mobile: 07813296287 e-mail: mel@mpianning.org</p>	<p>CLIENT: MISS ELIZABETH HARRISON</p>	<p>DATE: 10/01/2022</p>
	<p>PROJECT: NEW ACCESS TO THE HIGHWAY (FOLLOWING BLOCKING OFF OF EXISTING) AND EXTENSION TO EXISTING AGRICULTURAL BUILDING</p>	<p>DWG NO. SP/EH/4010 SCALE: 1:100 & 1:500</p>
<p>LOCATION: CUTHBERT HILL FARM, GARSTANG ROAD, CHIPPING, PRESTON PR3 2QJ</p>		<p>PAPER SIZE A1</p>