



This drawing is to be read in conjunction with all relevant Architect, consultants' and specialists' drawings and specifications. The Architect is to be notified of any discrepancies before proceeding. Do not scale from this drawing. All dimensions and levels are to be checked on site. This drawing is subject to copyright. All work carried out before Planning and Building Permission has been granted is at the contractor's risk.
 Note: proposed drawing based on OS dwg information. All illustrated dimensions are approximate and all site dimensions are to be checked on site and subject to site survey.




EXISTING GROUND FLOOR PLAN SCALE 1:100

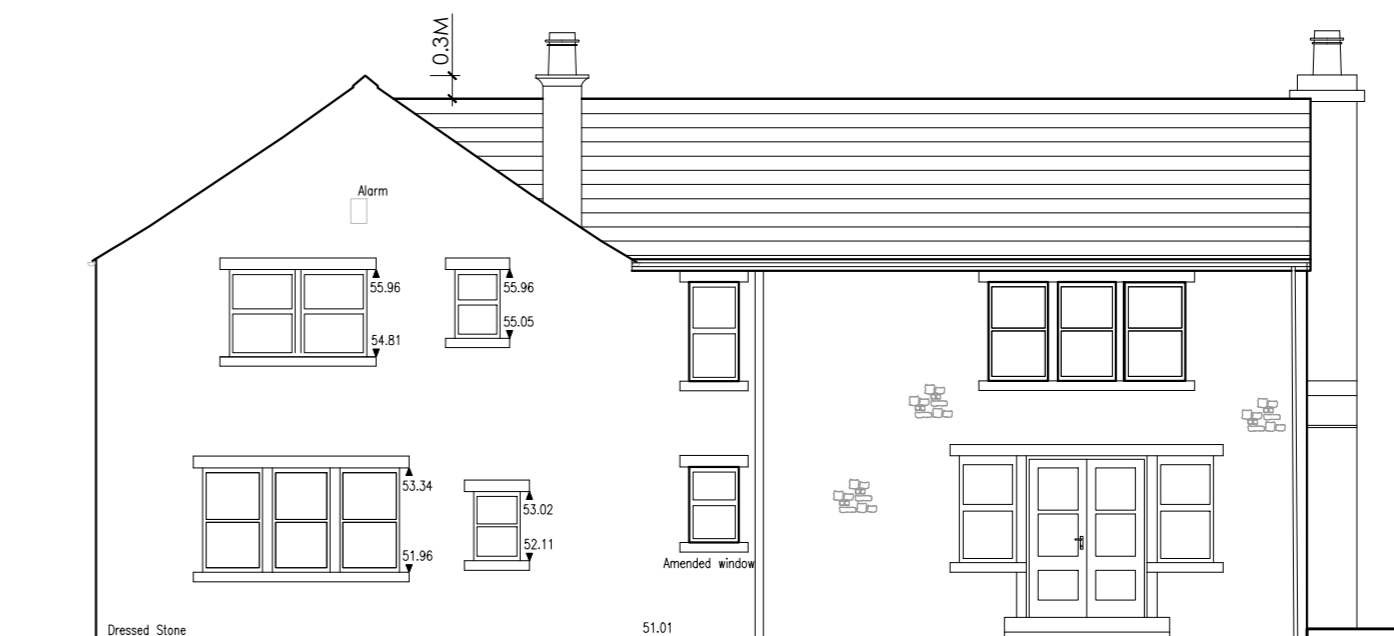


EXISTING SOUTH EAST ELEVATION SCALE 1:100

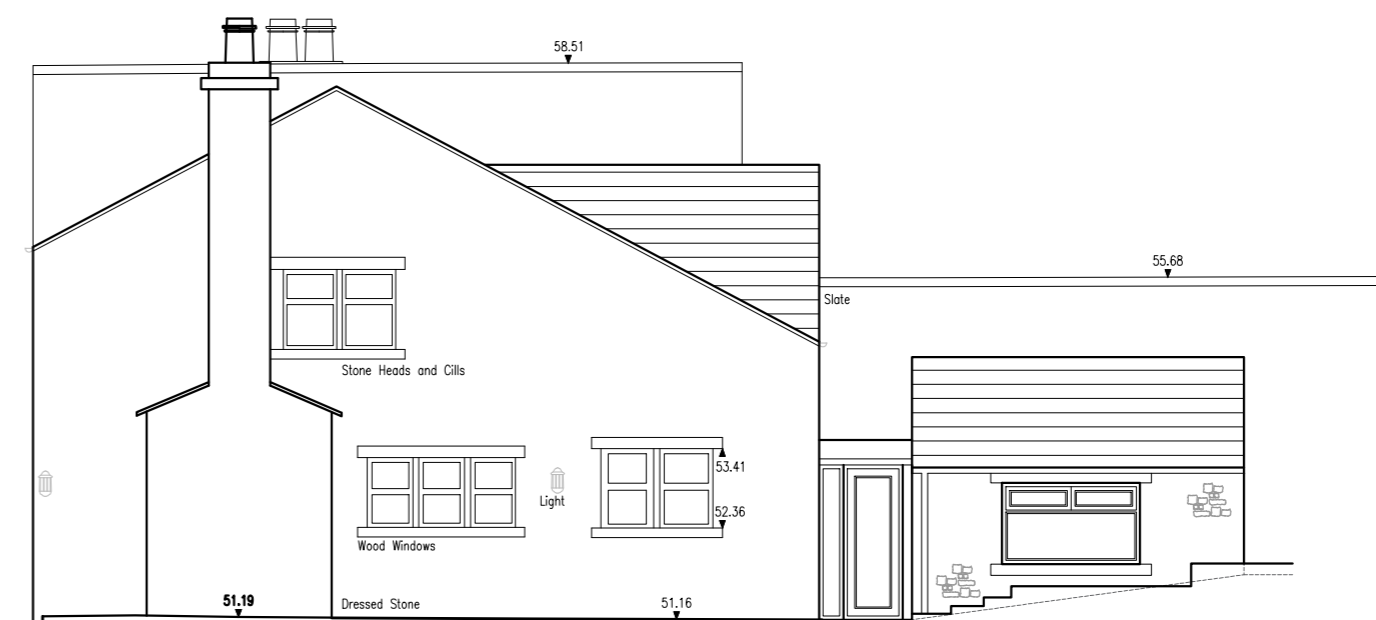


EXISTING NORTH EAST ELEVATION SCALE 1:100

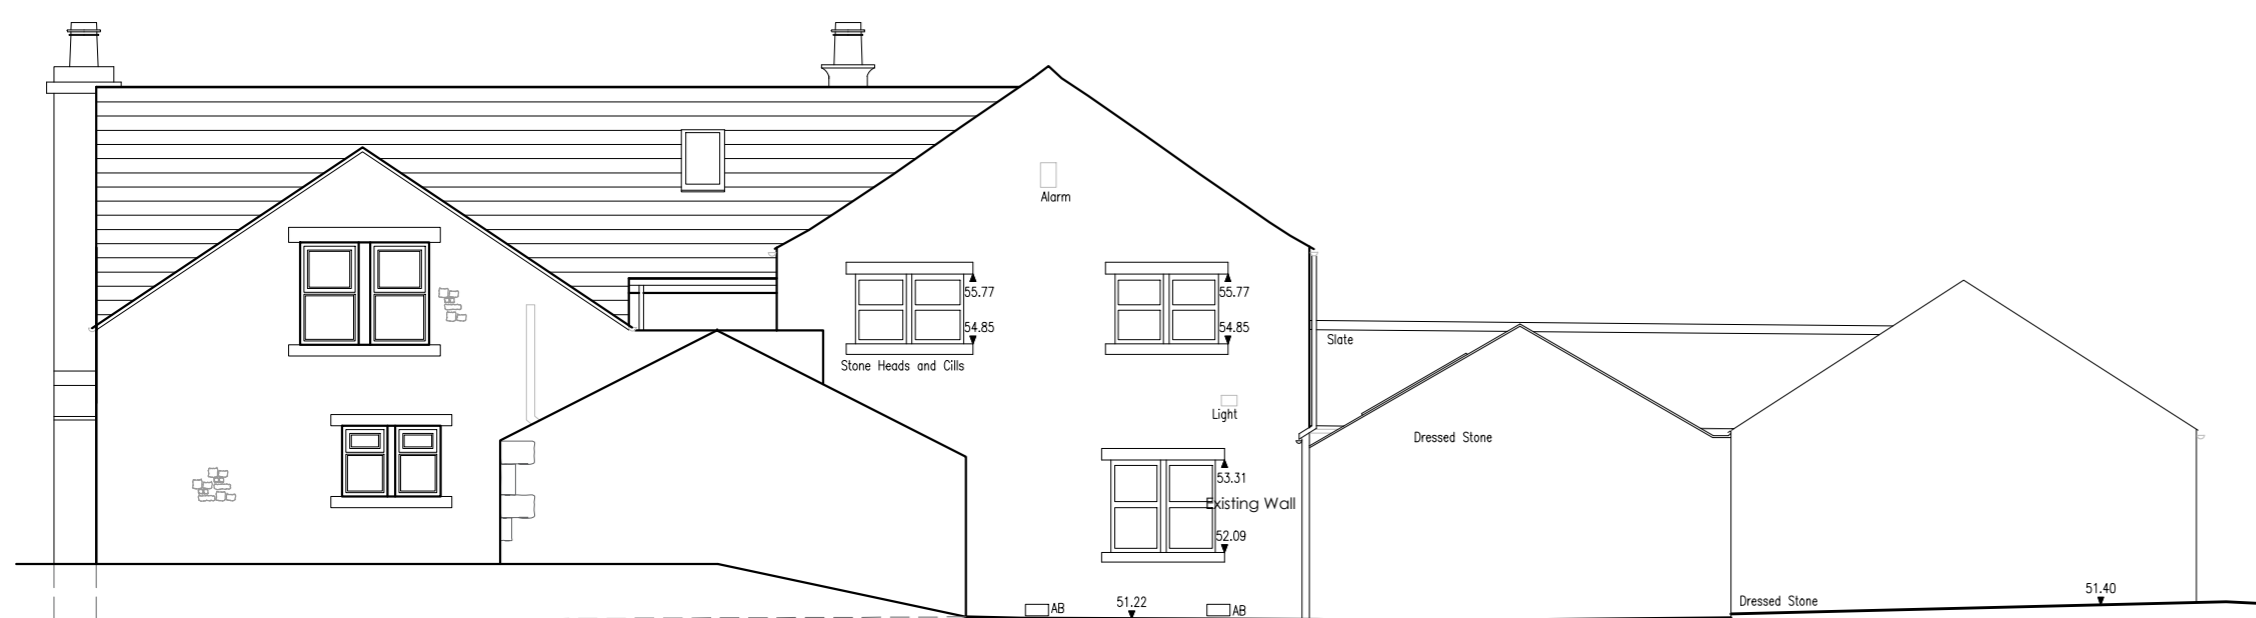

EXISTING NORTH WEST ELEVATION SCALE 1:100

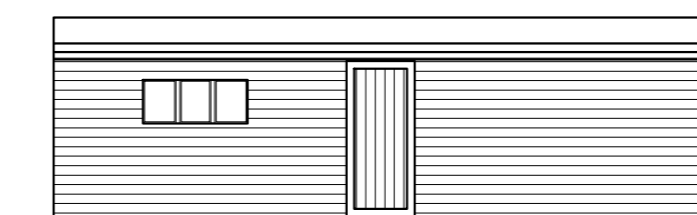

SHED FRONT ELEVATION SCALE 1:100

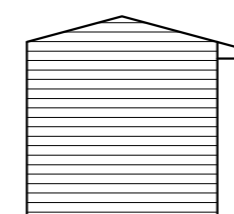

SHED SIDE ELEVATION SCALE 1:100

Client
Mr K Horkin

Job Title
**Proposed Extensions and Alterations to
 Old Eaves Hall
 West Bradford**

Drawing Title
Existing Plans and Elevations

Scale
1:100 @ A2

Date
December 21

Drawn
BWT

spa
 ARCHITECTS

SUNDERLAND PEACOCK & ASSOCIATES LTD.
 HAZELMERE, PIMLICO ROAD, CLITHEROE
 LANCASHIRE, BB7 2AG
 T 01200 423178 F 01200 427328
 E info@sunderlandpeacock.com
 www.sunderlandpeacock.com

6048 - E05

REV
 -