

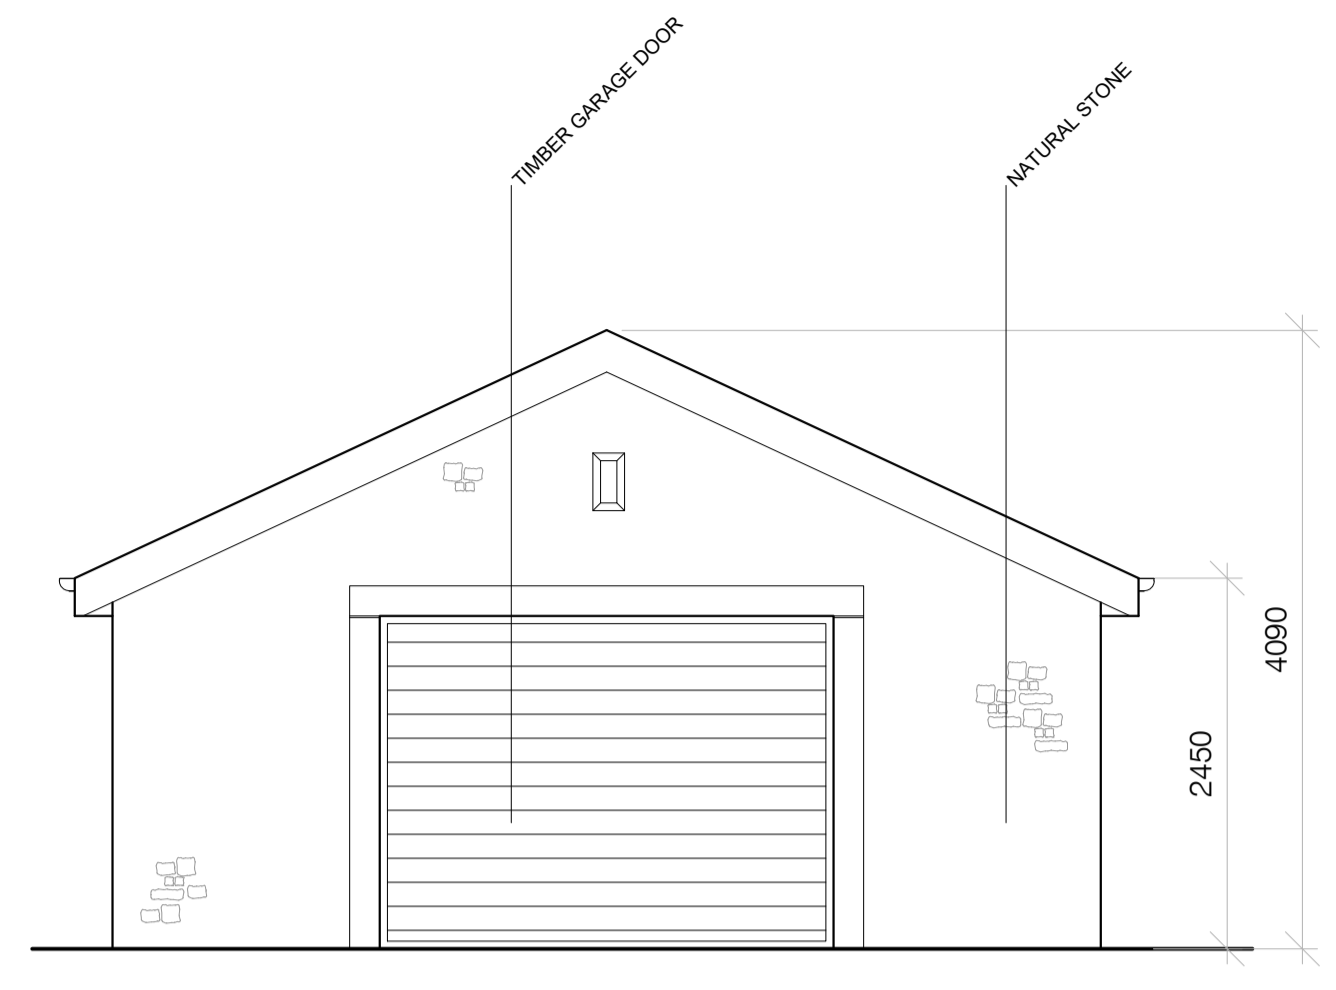



This drawing is to be read in conjunction with all relevant Architect, consultants' and specialist drawings and specifications. The Architect is to be notified of any discrepancies before proceeding. Do not scale from this drawing. All dimensions and levels are to be checked on site. This drawing is subject to copyright. All work carried out before Planning and Building Permission has been granted is at the contractor's risk.  
 Note: proposed drawing based on OS dig information. All illustrated dimensions are approximate and all site dimensions are to be checked on site and subject to site survey.

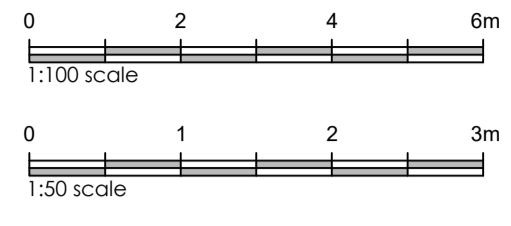


PROPOSED NORTH FACING ELEVATION SCALE 1:50

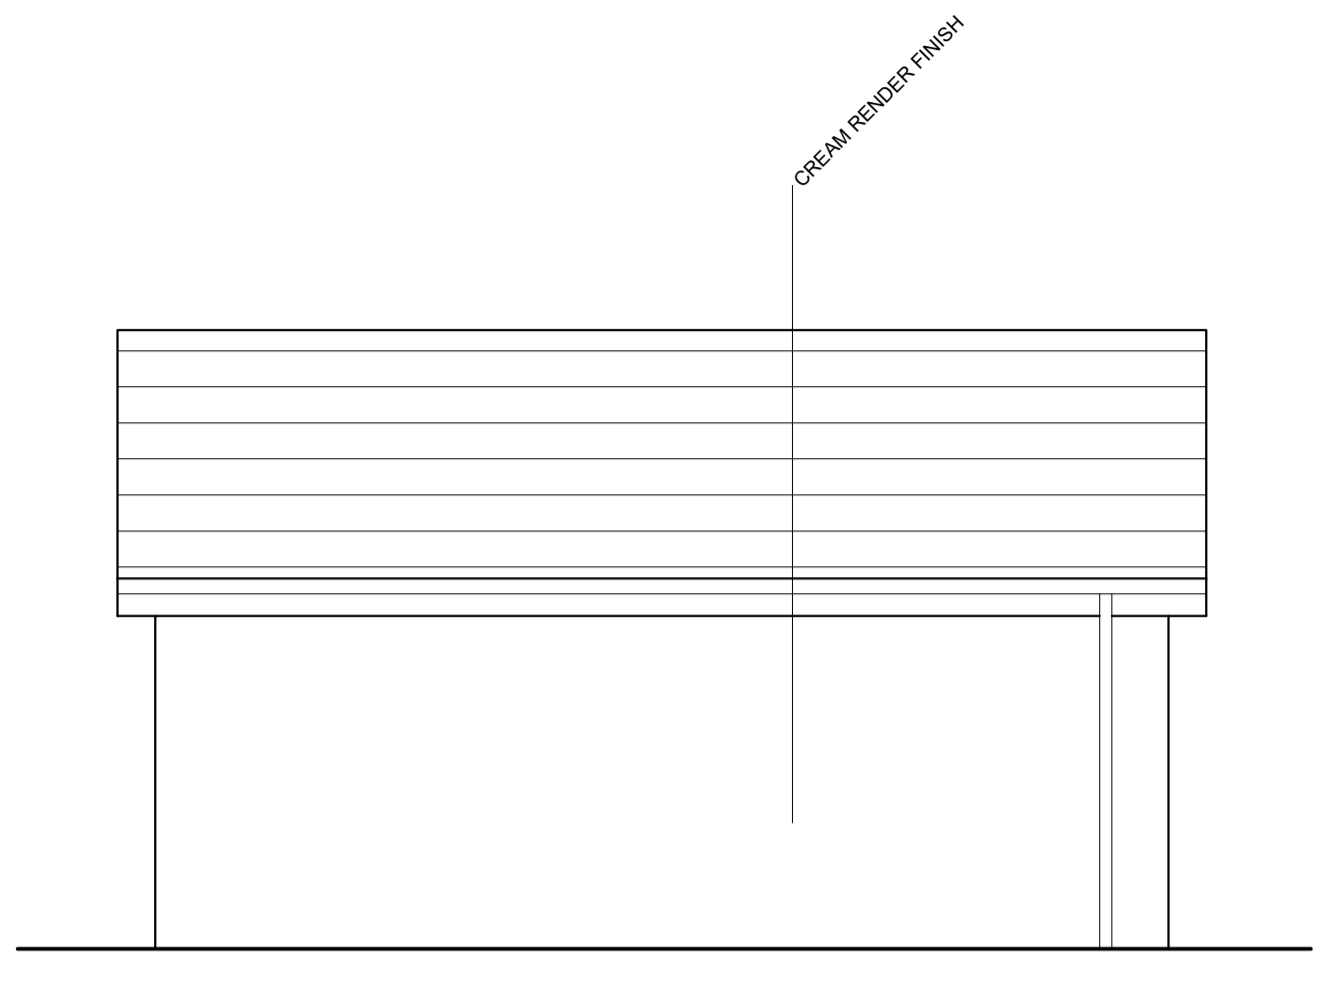


PROPOSED WEST FACING ELEVATION SCALE 1:50

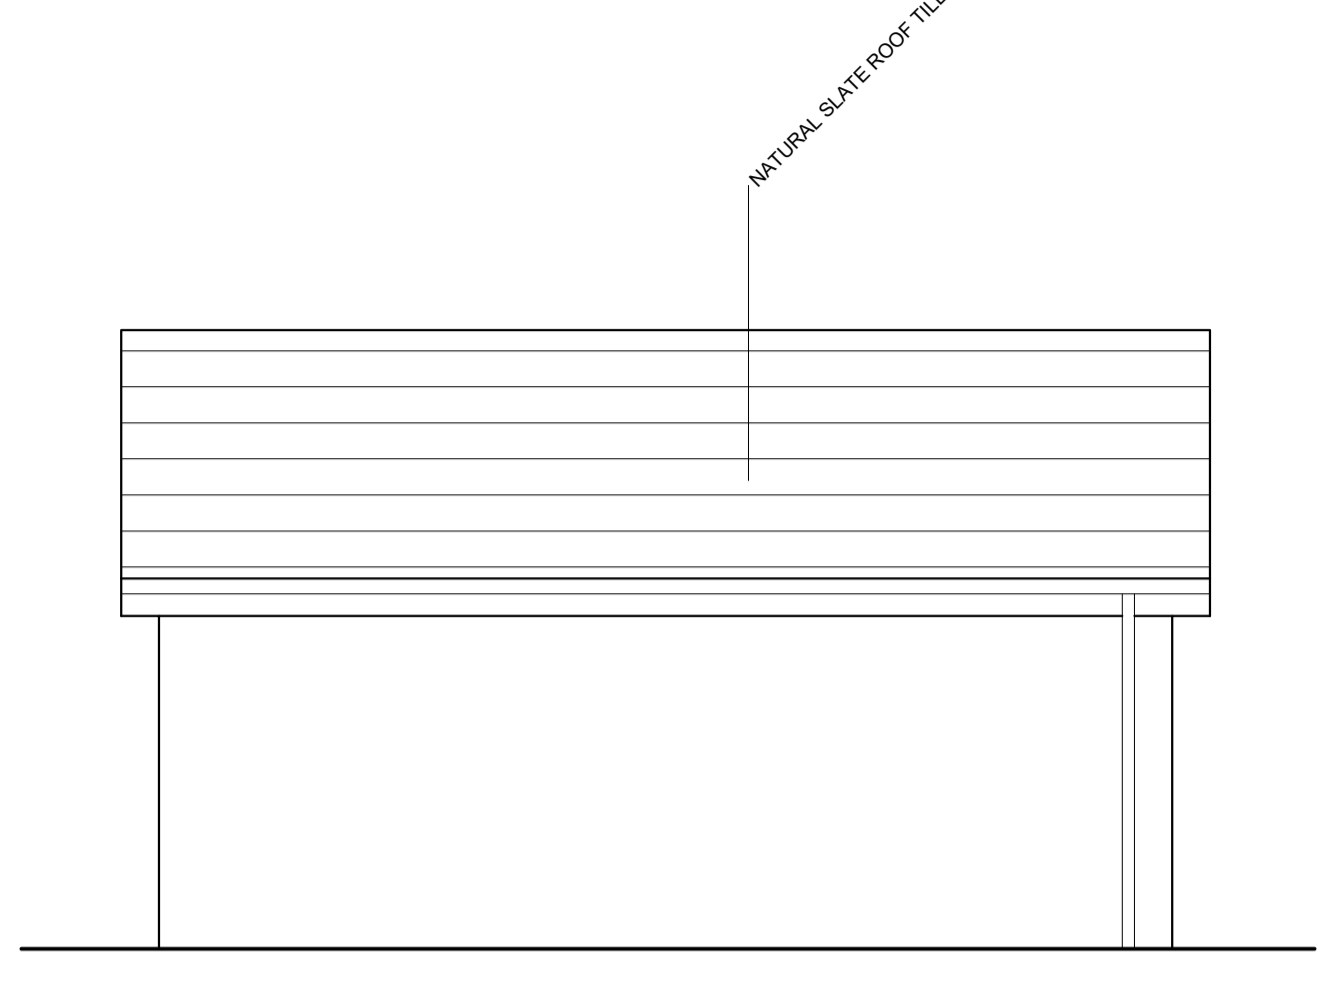

PROPOSED EAST FACING ELEVATION SCALE 1:50

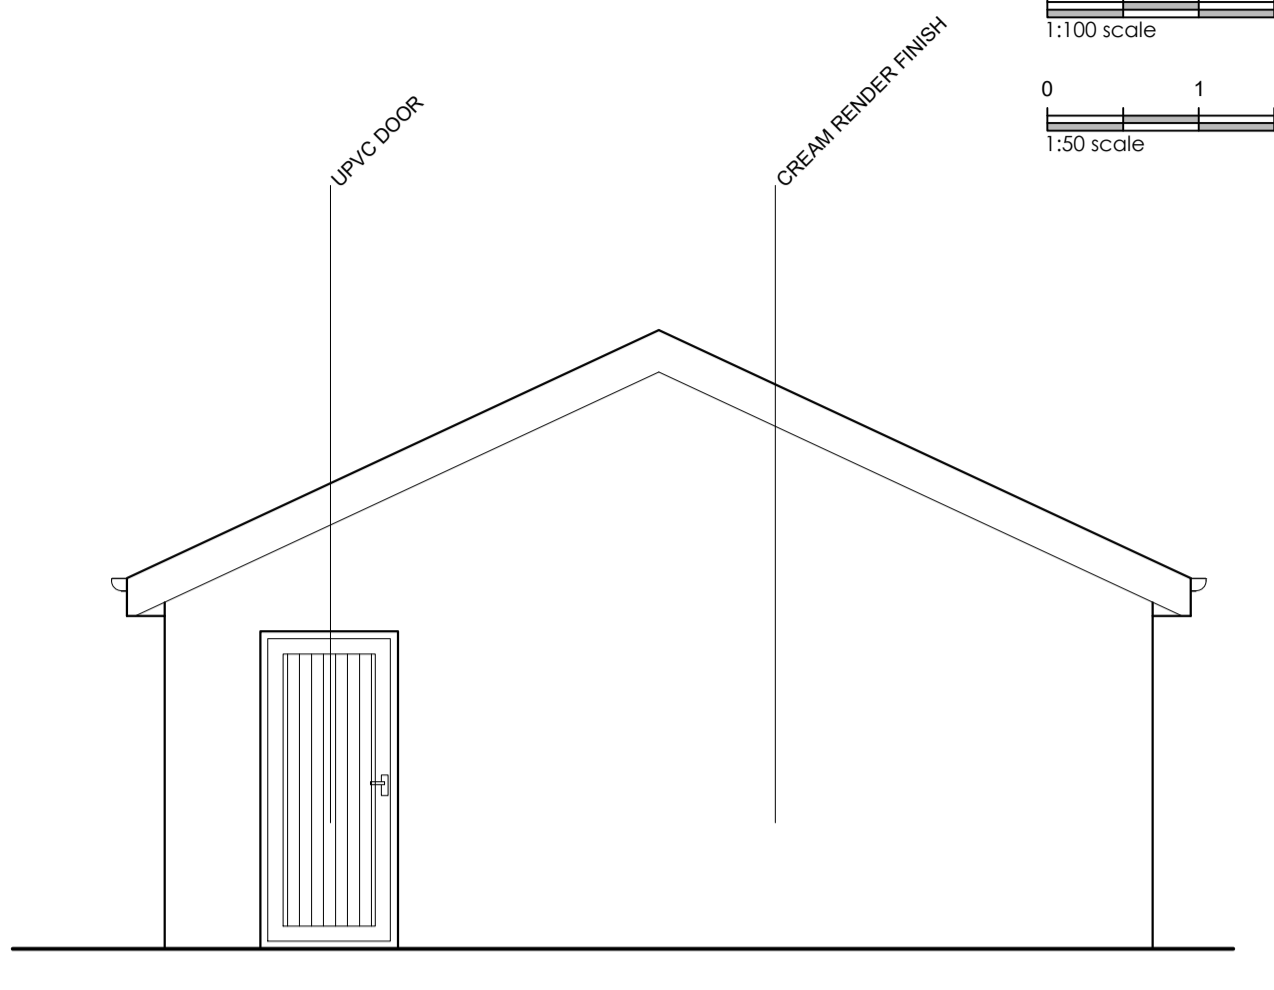

PROPOSED SOUTH FACING ELEVATION SCALE 1:50

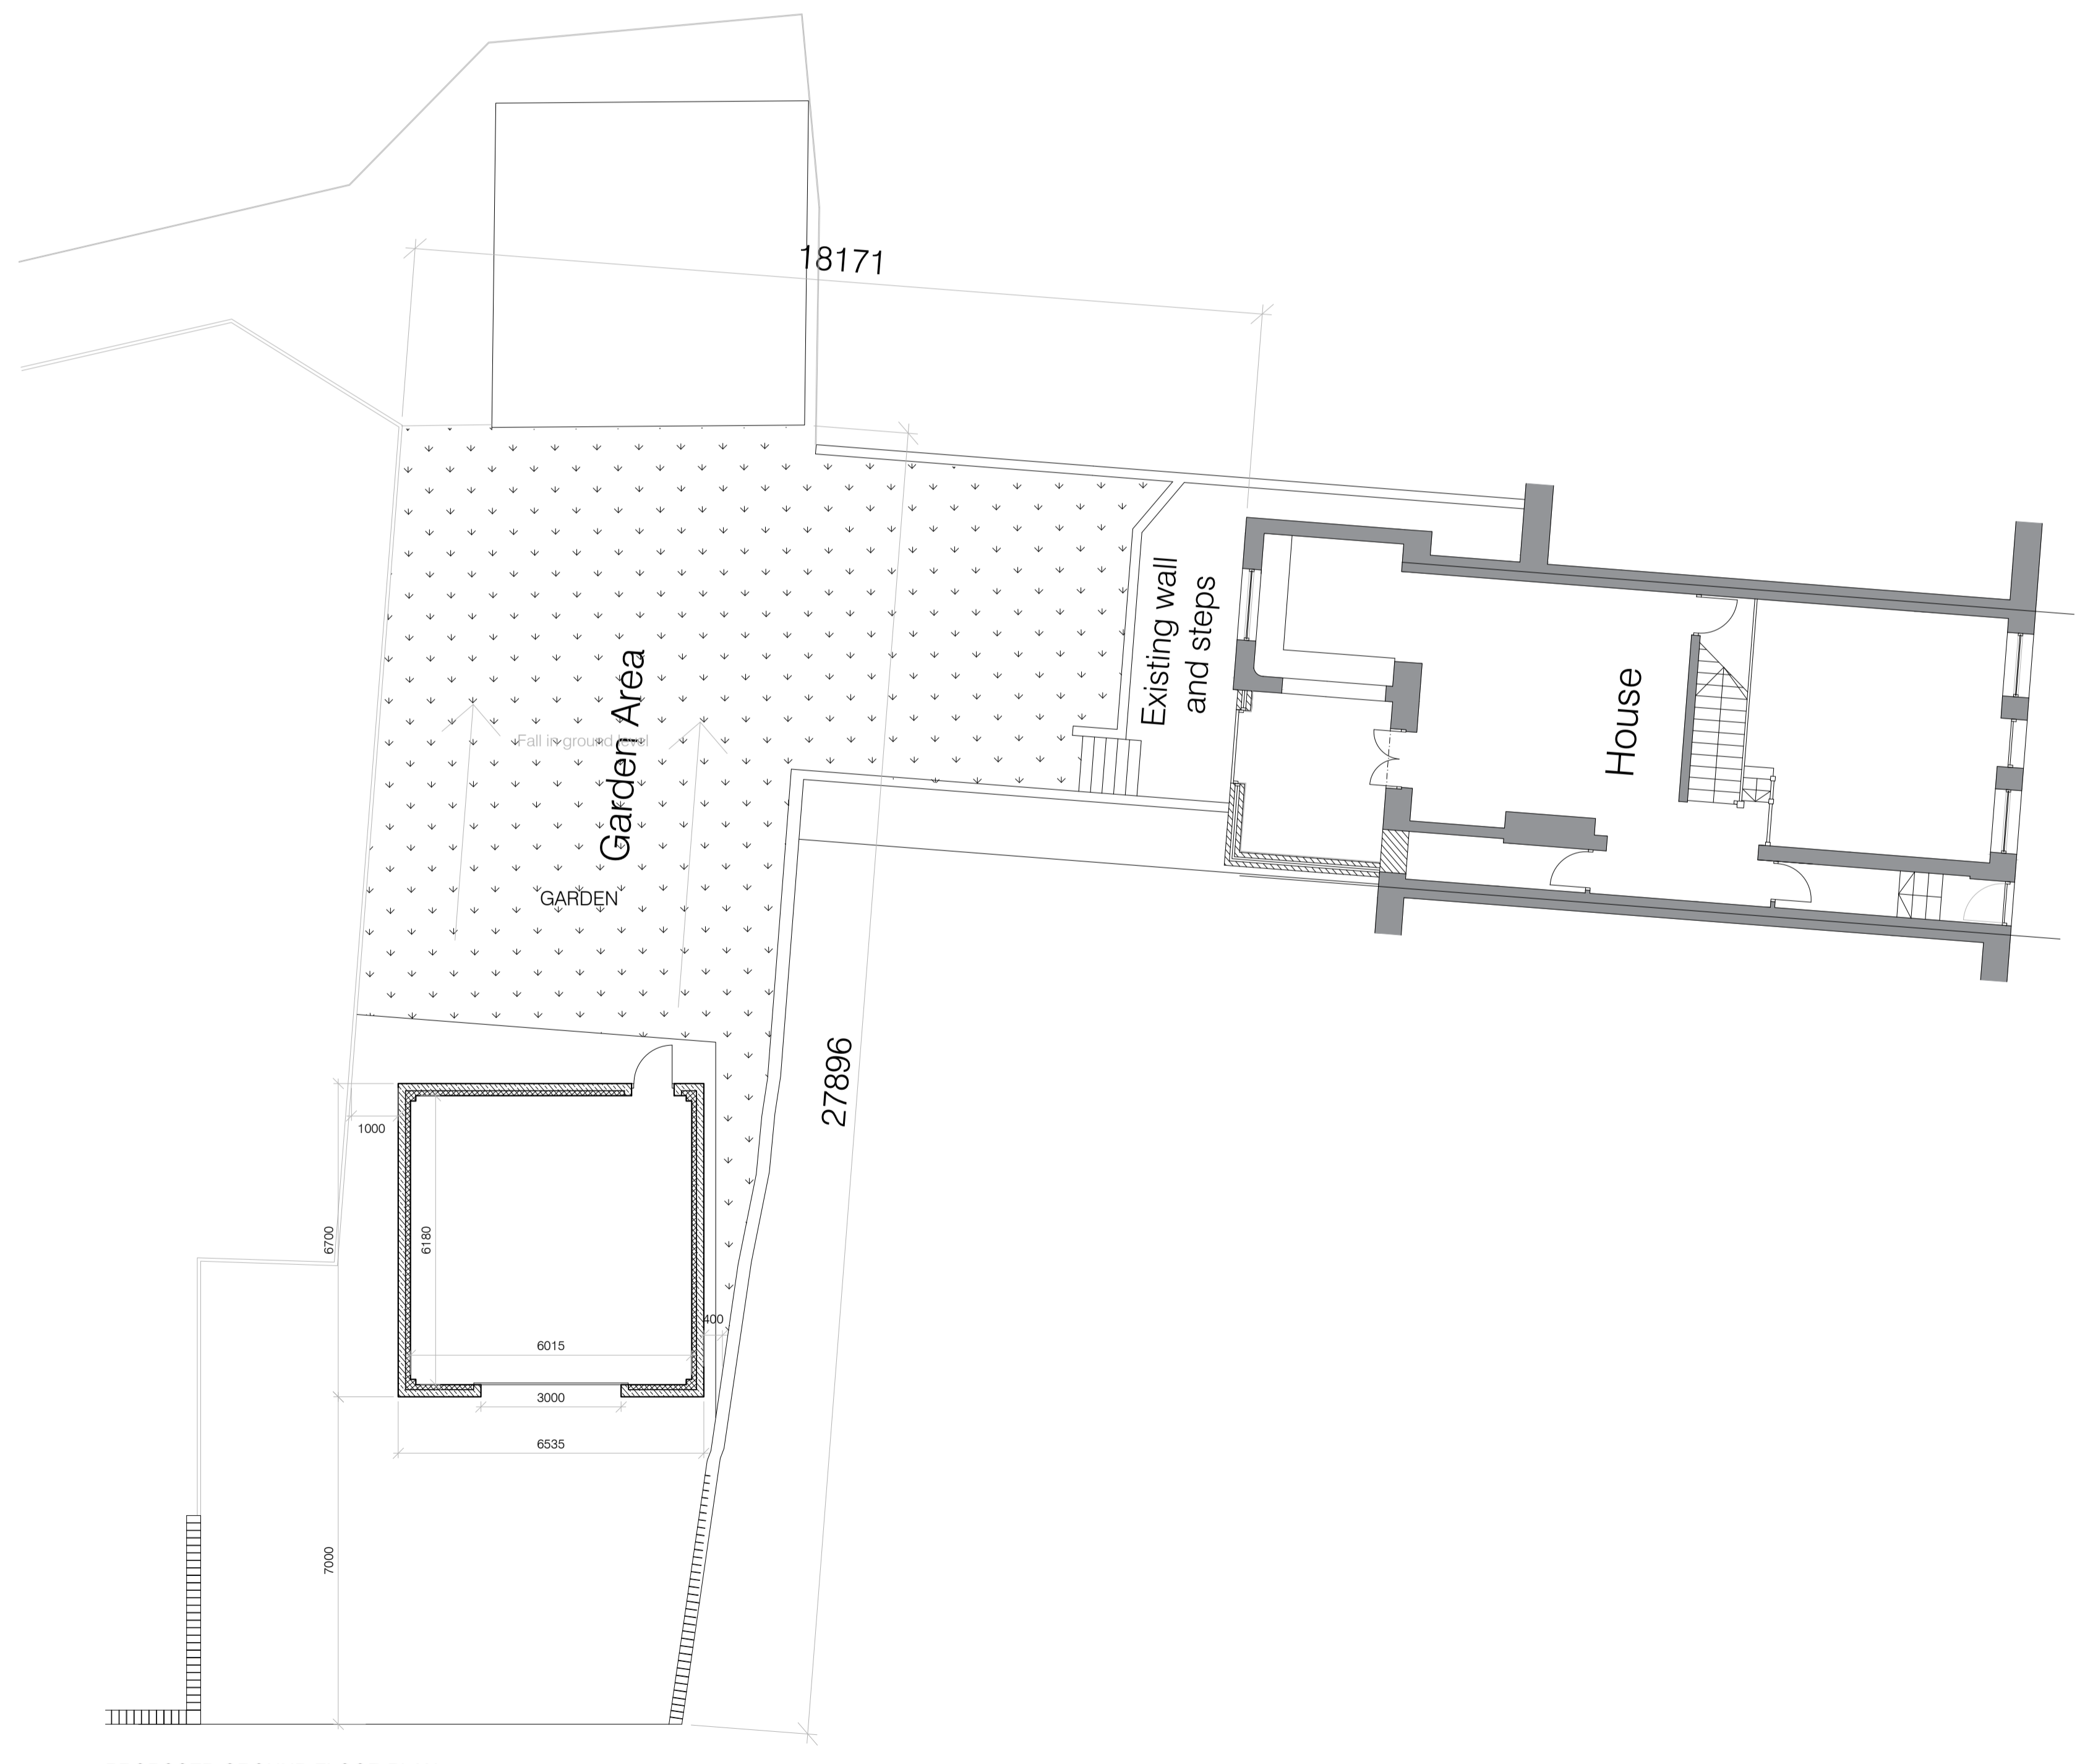

PROPOSED GROUND FLOOR PLAN SCALE 1:50

Client <b>Mr Stephenson</b>		
Job Title <b>Proposed Garage Structure at 2 Main Street, Grindleton</b>		
Drawing Title <b>Proposed Plans and Elevations</b>		
Scale <b>Various @A1</b>	Date <b>January 2022</b>	Drawn <b>IWJB</b>

**spa**  
 SUNDERLAND PEACOCK ARCHITECTS  
 SUNDERLAND PEACOCK & ASSOCIATES LTD.  
 HAZELMERE, PEALICO ROAD, CLITHEROE  
 LANCASHIRE, BB7 2AG  
 T 01200 423178 F 01200 427328  
 E info@sunderlandpeacock.com  
 www.sunderlandpeacock.com