


This drawing is to be read in conjunction with all relevant Architect, consultants' and specialists' drawings and specifications. The Architect is to be notified of any discrepancies before proceeding. Do not scale from this drawing. All dimensions and levels are to be checked on site. This drawing is subject to copyright. All work carried out before Planning and Building Permission has been granted is at the contractor/clients risk.
 Note: proposed drawing based on OS dwg information. All illustrated dimensions are approximate and all site dimensions are to be checked on site and subject to site survey.

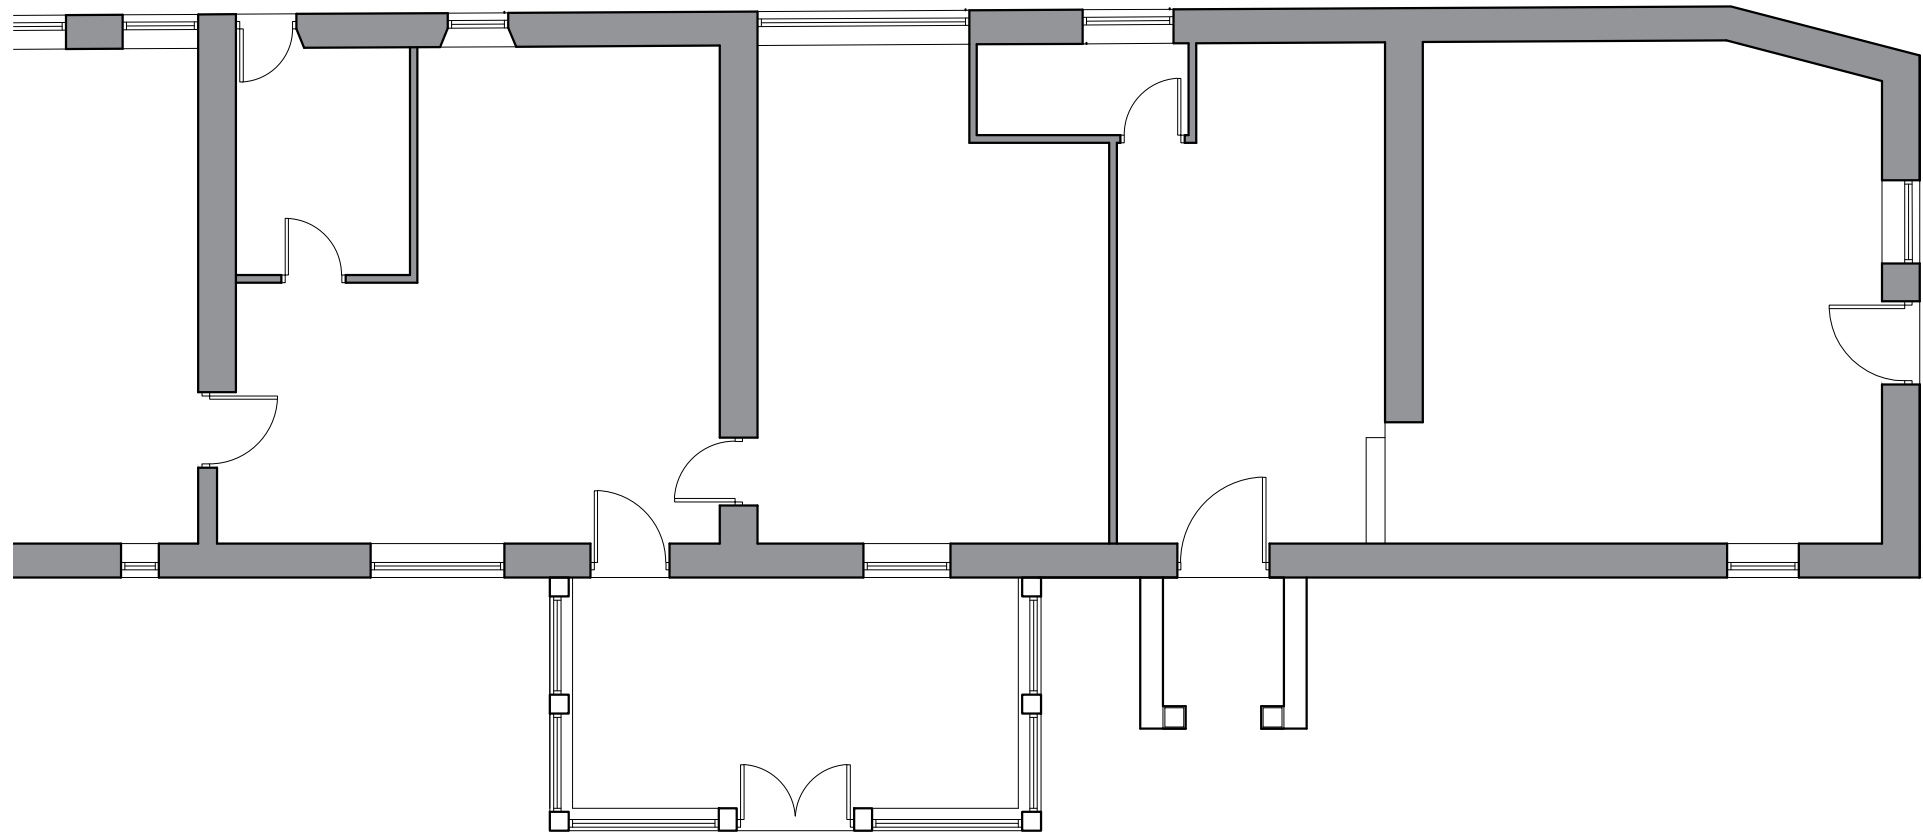

GROUND FLOOR PLAN SCALE 1:100



SOUTH FACING ELEVATION SCALE 1:100



WEST FACING ELEVATION SCALE 1:100

Client
 Mr D Bovingdon

Job Title
 Proposed Extension to
 The Old Tannery,
 Edisford Road,
 Waddington

Drawing Title
 Existing Plans and Elevations

Scale 1:100 @ A3	Date November 21	Drawn BWT
---------------------	---------------------	--------------

spa
 SUNDERLAND PEACOCK ARCHITECTS
 SUNDERLAND PEACOCK & ASSOCIATES LTD.
 HAZELMERE, PIMLICO ROAD, CLITHEROE
 LANCASHIRE, BB7 2AG
 T 01200 423178 F 01200 427328
 E info@sunderlandpeacock.com
 www.sunderlandpeacock.com



5292 -E03 REV -