


139.0m

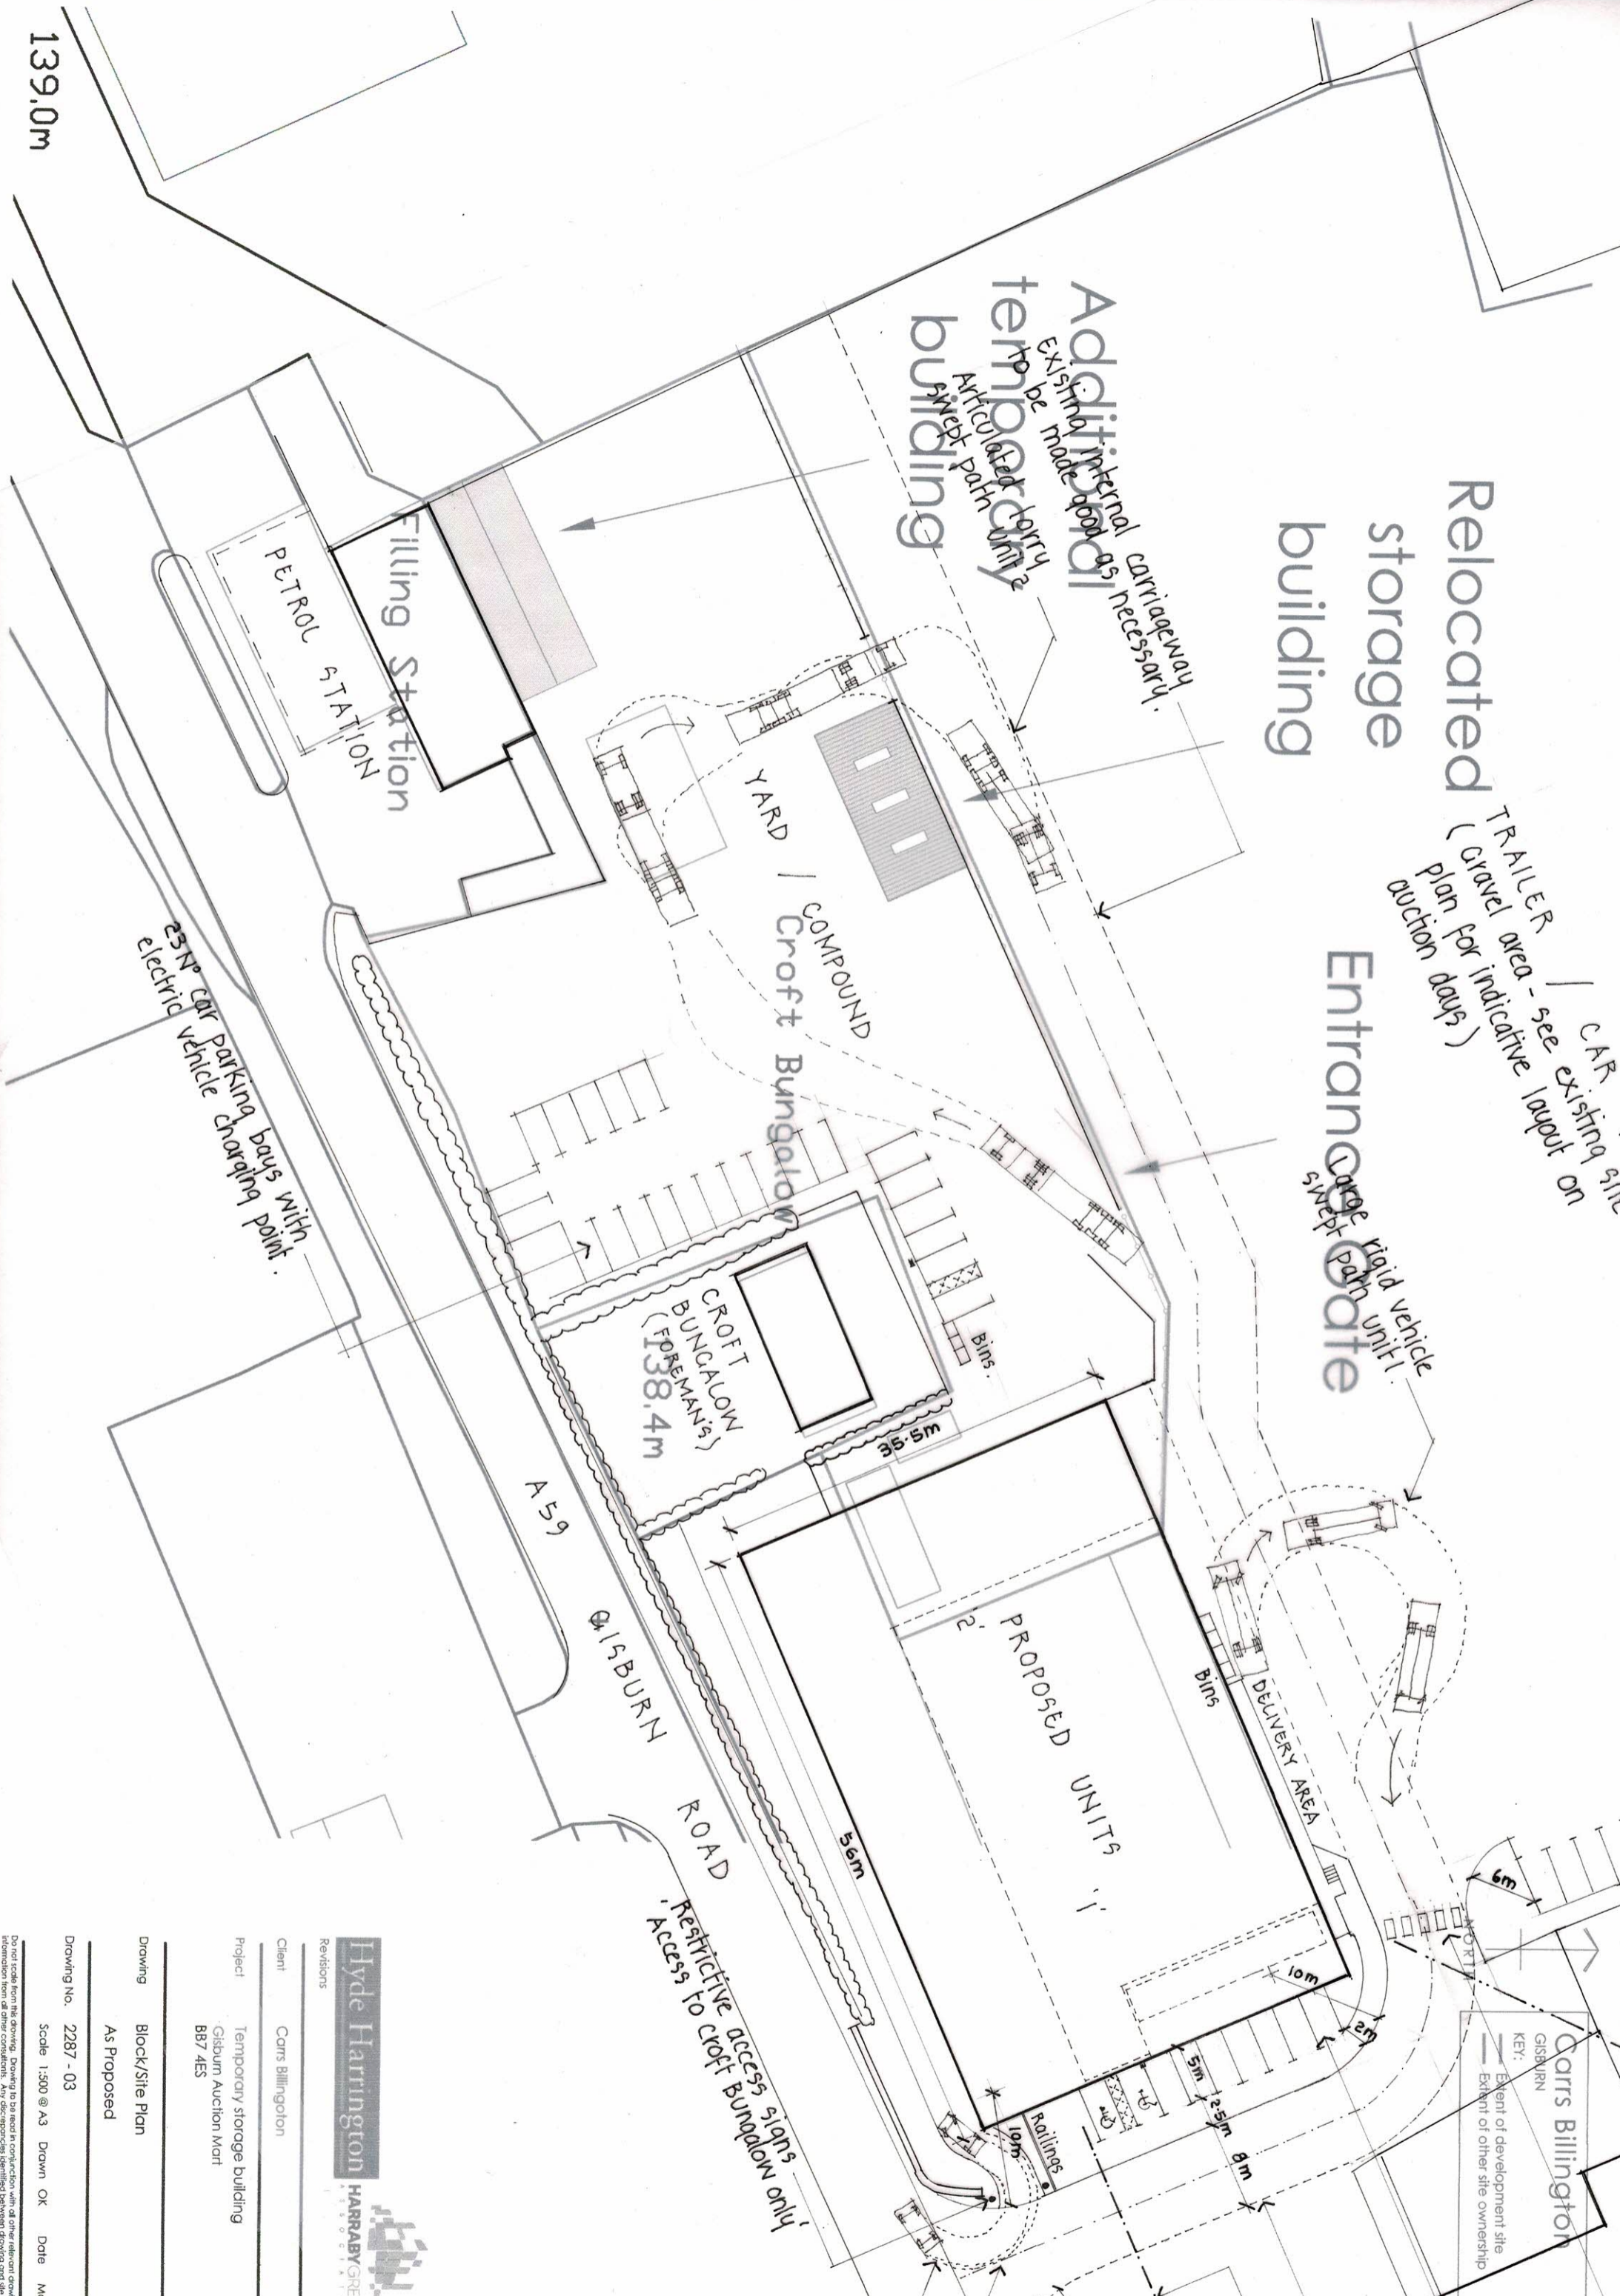

Relocated storage building

Entrances Gate

Additional internal carriageway to be made good as necessary. Articulated lorry sweep path unit

Yard / Compound

CROFT BUNGALOW (FOREMAN'S) 138.4m

PROPOSED UNITS

Filling Station

PETROL STATION

25 No car parking bays with electric vehicle charging point

A59 ROAD

Restrictive access signs to Croft Bungalow only

TRAILER CAR plan for indicative layout on auction days

Rigid vehicle sweep path unit

DELIVERY AREA Bins

Carrs Billington GIBBURN

KEY: Extent of development site Extent of other site ownership

Hyde Harrington HARRABY GREEN

Revisions

Client Carrs Billington

Project Temporary storage building Gibburn Auction Mart BB7 4ES

Drawing Block/Site Plan

As Proposed

Drawing No. 2287 - 03

Scale 1:500 @ A3

Drawn OK

Date

Mar 20

Do not scale from this drawing. Drawing to be used in conjunction with all other information on information from other consultants. Any discrepancies identified between drawing and site to be