

Notes

This drawing is the property of Peak Architecture Ltd and copyright is reserved by them. This drawing is not to be copied or disclosed by or to any unauthorised persons without the prior written consent of Peak Architecture Ltd.

Do not scale from this drawing.

All dimensions are to be checked on site prior to construction, manufacture of any components and ordering of materials and equipment.

Any discrepancies are to be reported to the architect for clarification.


All materials and workmanship to be in accordance with the current British Standards and codes of practice.




FRONT ELEVATION




SIDE ELEVATION (1)

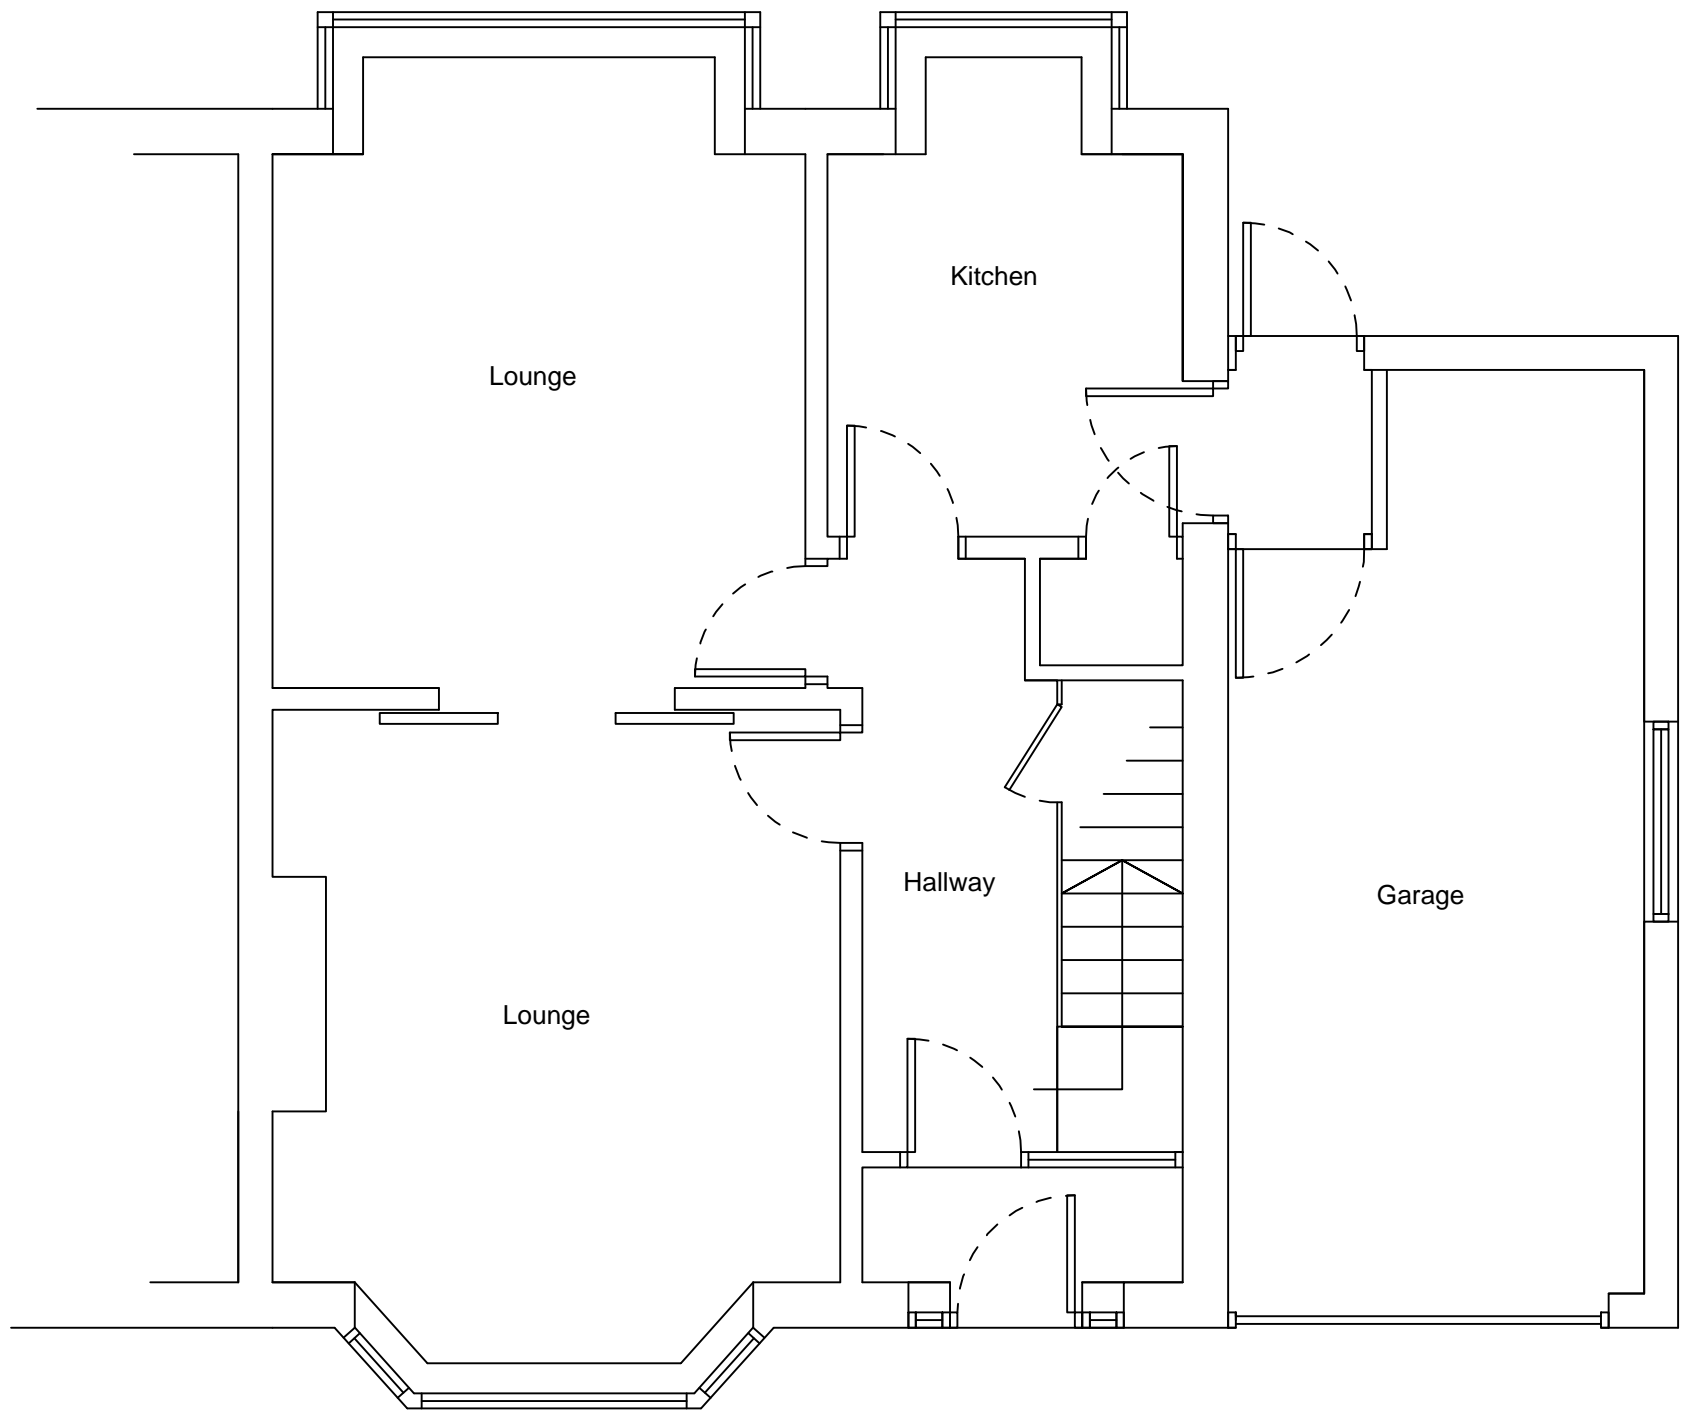

FLOOR PLAN

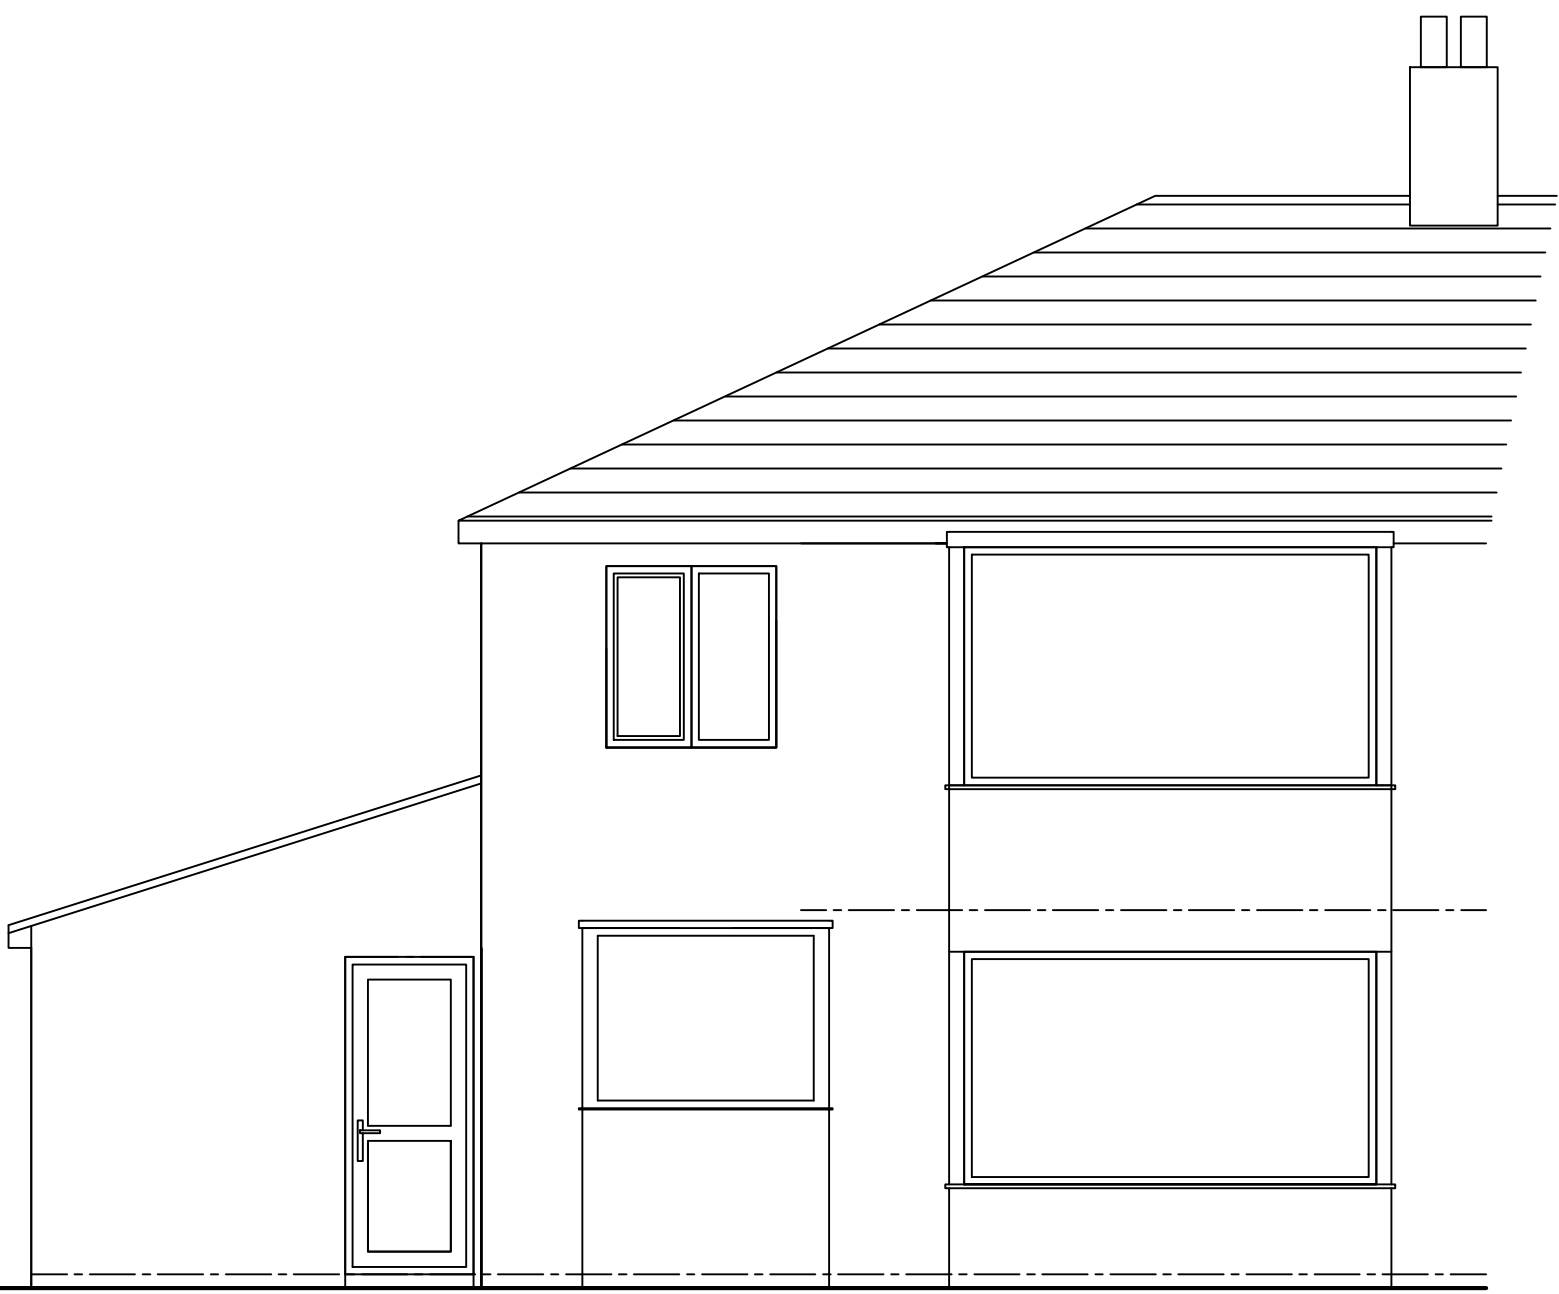

REAR ELEVATION

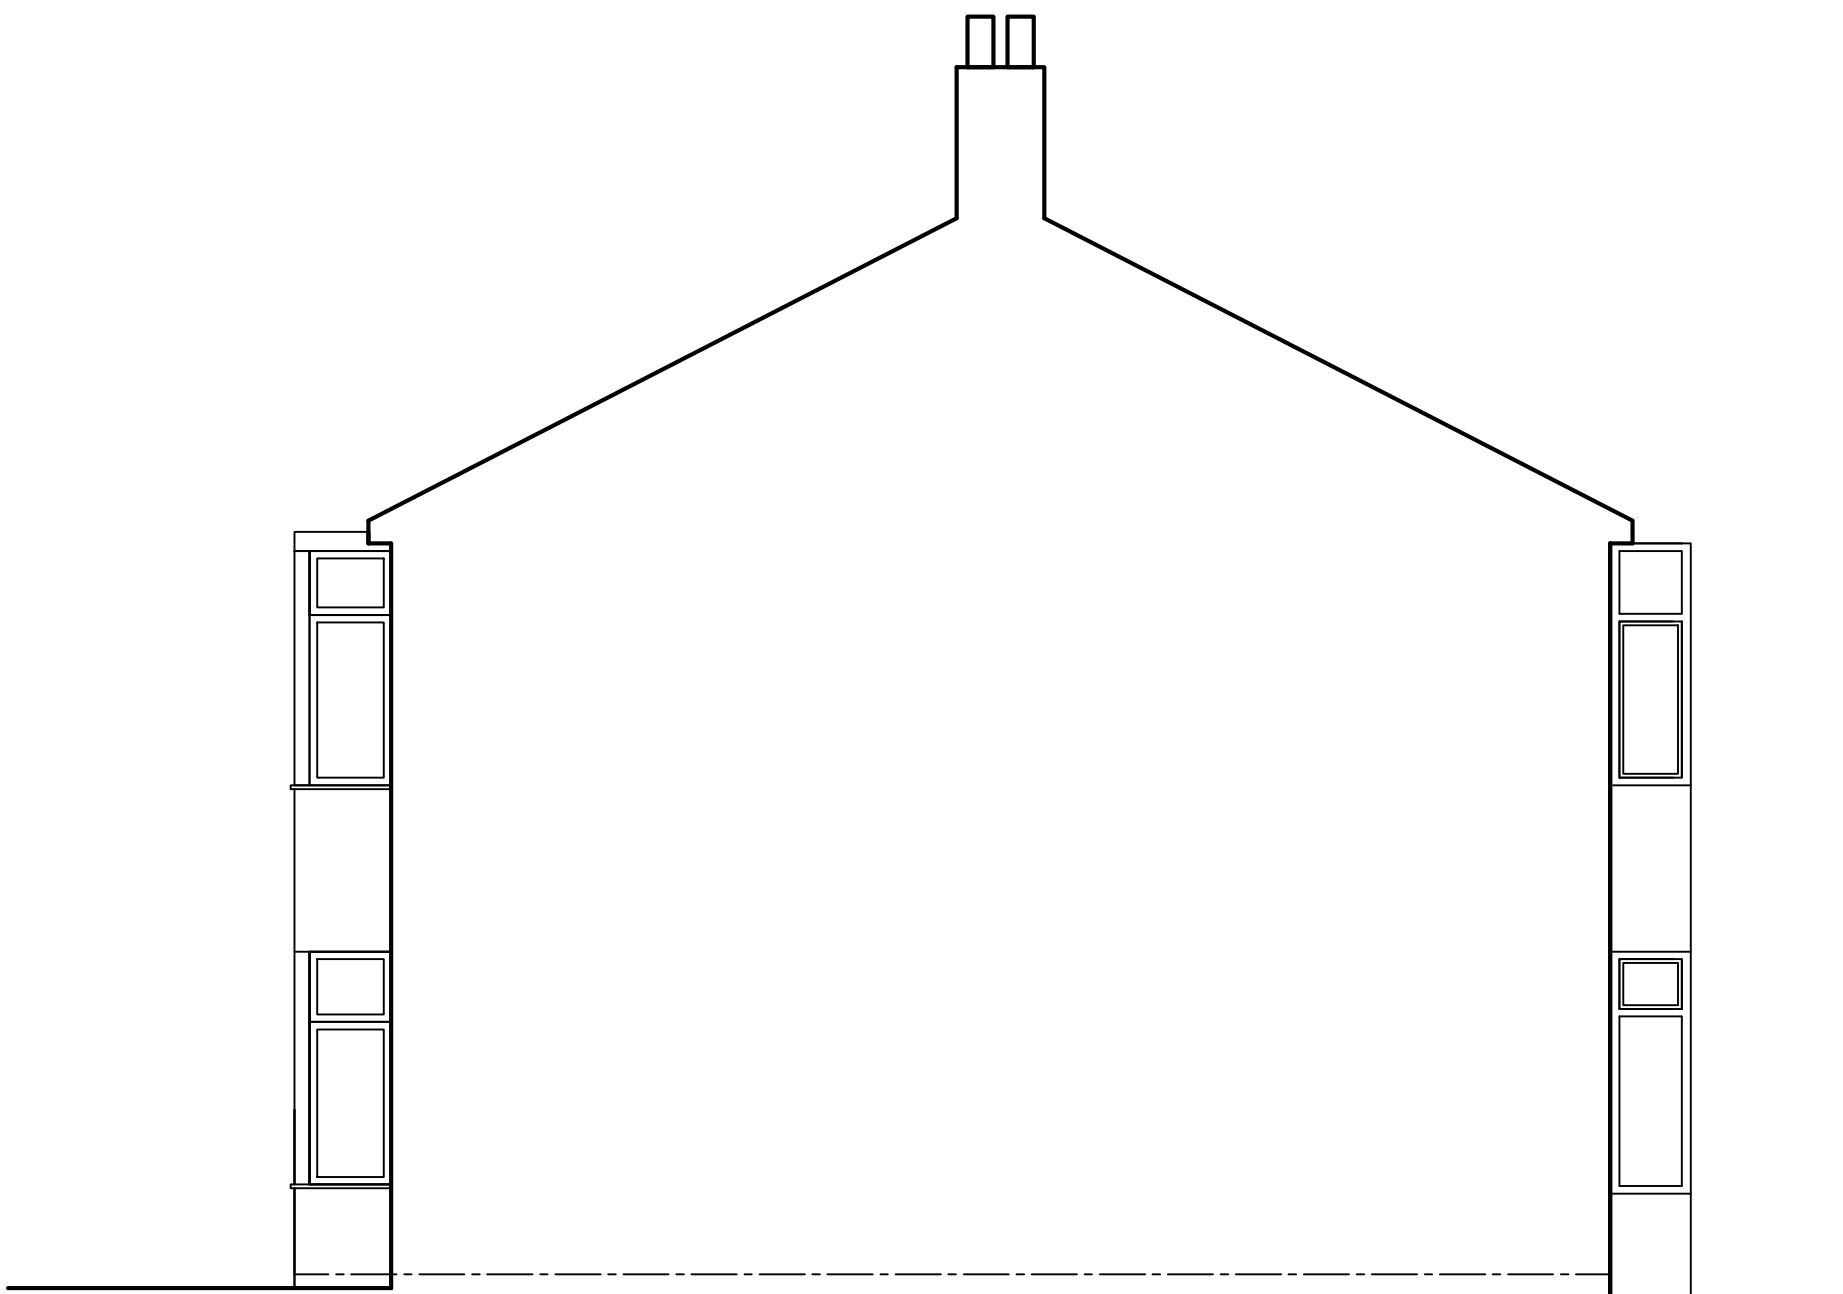

SIDE ELEVATION (2)

| Rev                         | Date     | Drawn by  | Comments |
|-----------------------------|----------|-----------|----------|
| Client                      |          |           |          |
| Chris Wilding               |          |           |          |
| Project                     |          |           |          |
| 30 St Peters Close          |          |           |          |
| Clayton-le-Dale, Blackburn  |          |           |          |
| Drawing                     |          |           |          |
| Existing Plans & Elevations |          |           |          |
| Date                        | Drawn by | Scales    |          |
| 10.01.2021                  | HA       | 1:50 @ A1 |          |
| Job No - Dwg No - Rev       |          |           |          |
| 21078 - 01                  |          |           |          |