



16,000

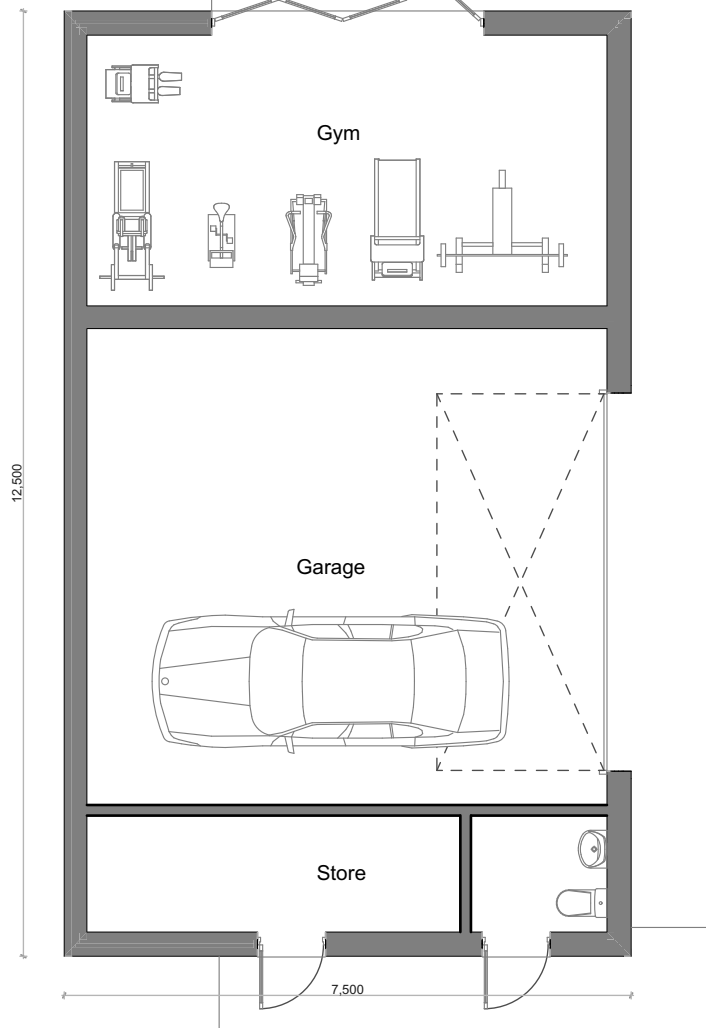

Ground Floor Plan

19,015

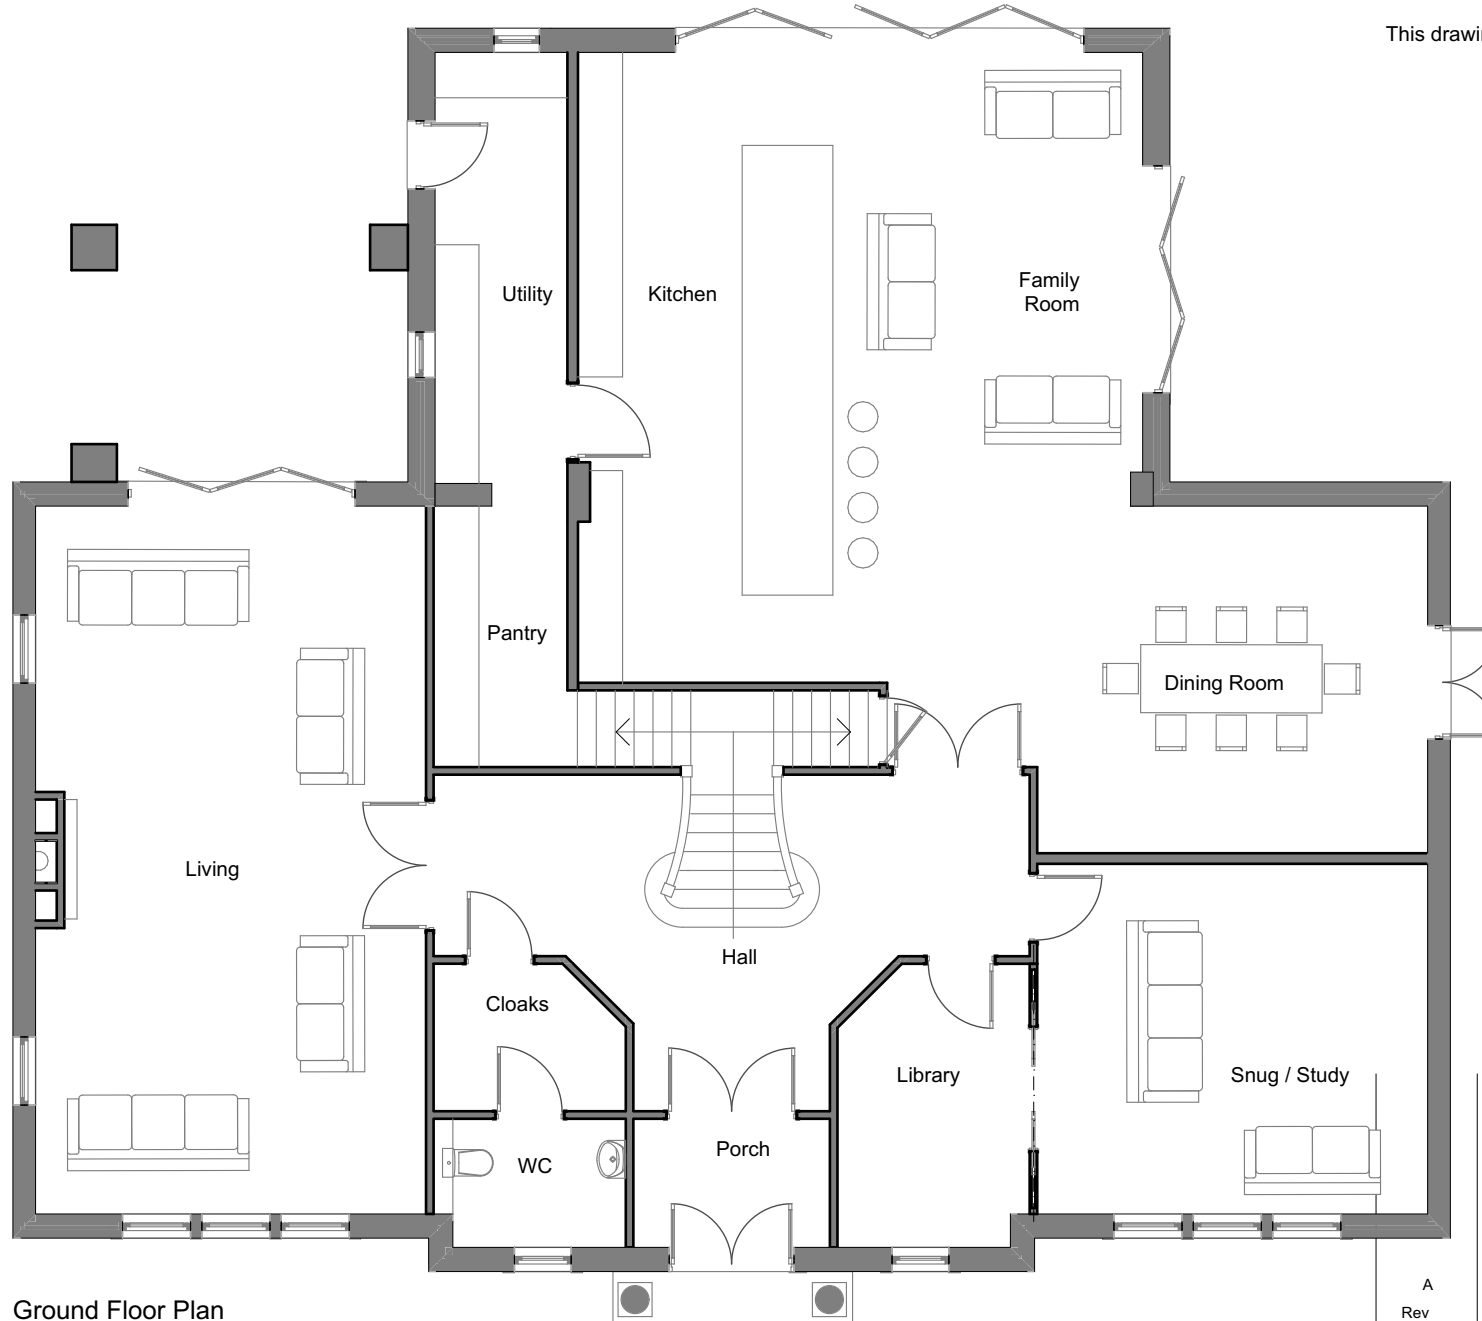

DO NOT SCALE FROM THIS DRAWING.  
Use written dimensions only, if in doubt ASK  
This drawing is protected under the copyright of 3D.G design

A	Planning Application	28.01.2022
	Rev Description	Date
Project: 39 Clitheroe Road, Whalley. BB7 9AD		
Status: Planning Application		
Client: Westbridge Developments Ltd		
Drawing Title: Ground Floor Plan		
Project No: 010-759		
Drg No: 09	Rev: A	
Scale: 1:100 @ A3		
<b>3D.G design</b> architectural consultants 11 Leyland House Lancashire Business Park Centurion Way Leyland Lancashire PR26 6TY t: 01772 367 150 e: studio@3dgdesign.co.uk w: www.3dgdesign.co.uk		