


DRAWING PRODUCED FOR PLANNING
PURPOSES ONLY. NOT TO BE USED FOR
ANY OTHER PURPOSE



01 SITE PLAN AS EXISTING
1:100

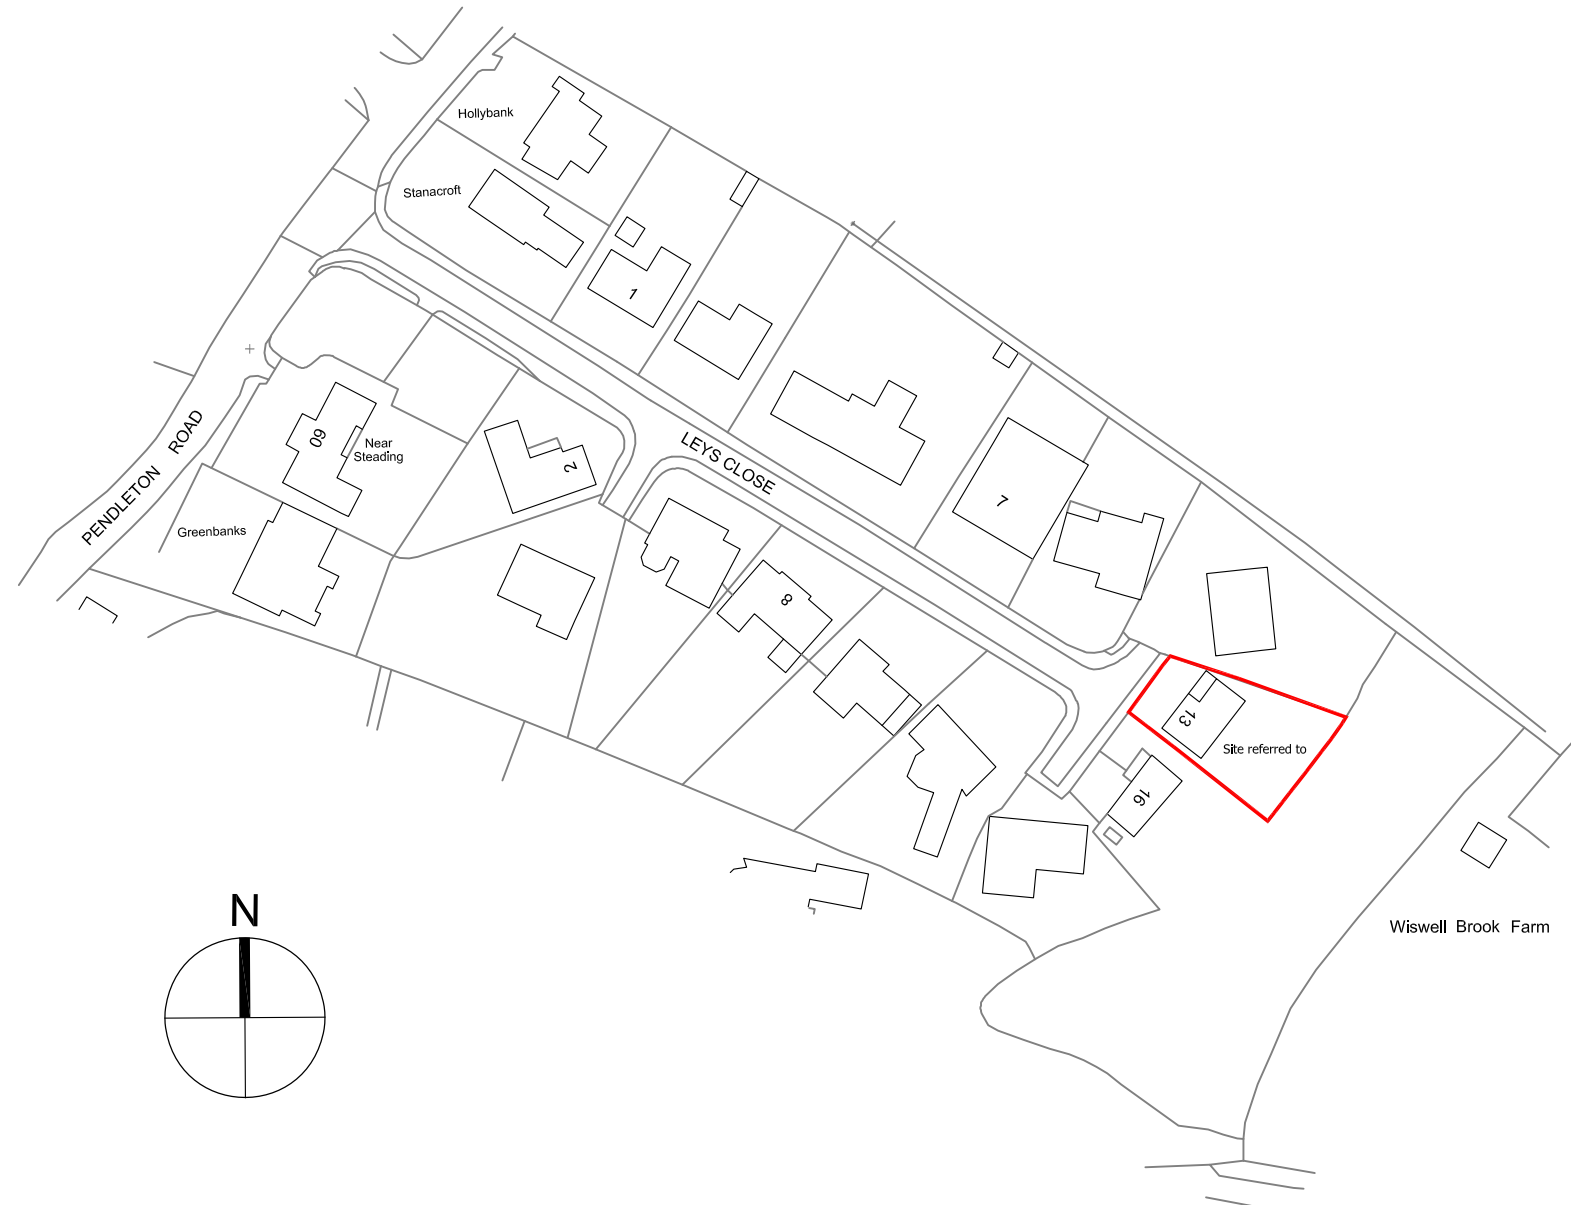

02 SITE LOCATION PLAN
1:1250

P01	11/11/21	Planning Issue	SS
Rev.	Date	Revision	By Checked



1 Durdley Court North, Waterfront East, Level Street,
Brierley Hill, West Midlands DY5 1XP
T: 01384 571330 E: info@incdesign.net

Project
13 Leys Close
Wissell, BB7 9DA

Drawing Title
SITE LOCATION & SITE PLAN
AS EXISTING

Comp. File No.	Status
13 Leys Close, BB7 9DA, 11/11/21	D5
Drawn by	Checked by
SS	SS
Scale @A1	Date
1:100 1:1250	28.10.2021
File Identifier	Revision

LC-INC-SA-LL-DR-A-08001 P01

Purpose of Issue

PLANNING

Workflow Status

