


Dimensions to be verified on site.
Use figured dimensions only. Do not work from reduced scale drawings.
Please refer to scale and sheet size as indicated.

This drawing is the property of INC DESIGN ASSOCIATES LTD.[®]
Copyright is reserved by them and the drawing is issued on the condition
that it is not copied, reproduced, retained or disclosed to any unauthorised
person without the prior consent in writing of INC Design Associates Ltd.

DRAWING PRODUCED FOR PLANNING
PURPOSES ONLY. NOT TO BE USED FOR
ANY OTHER PURPOSE

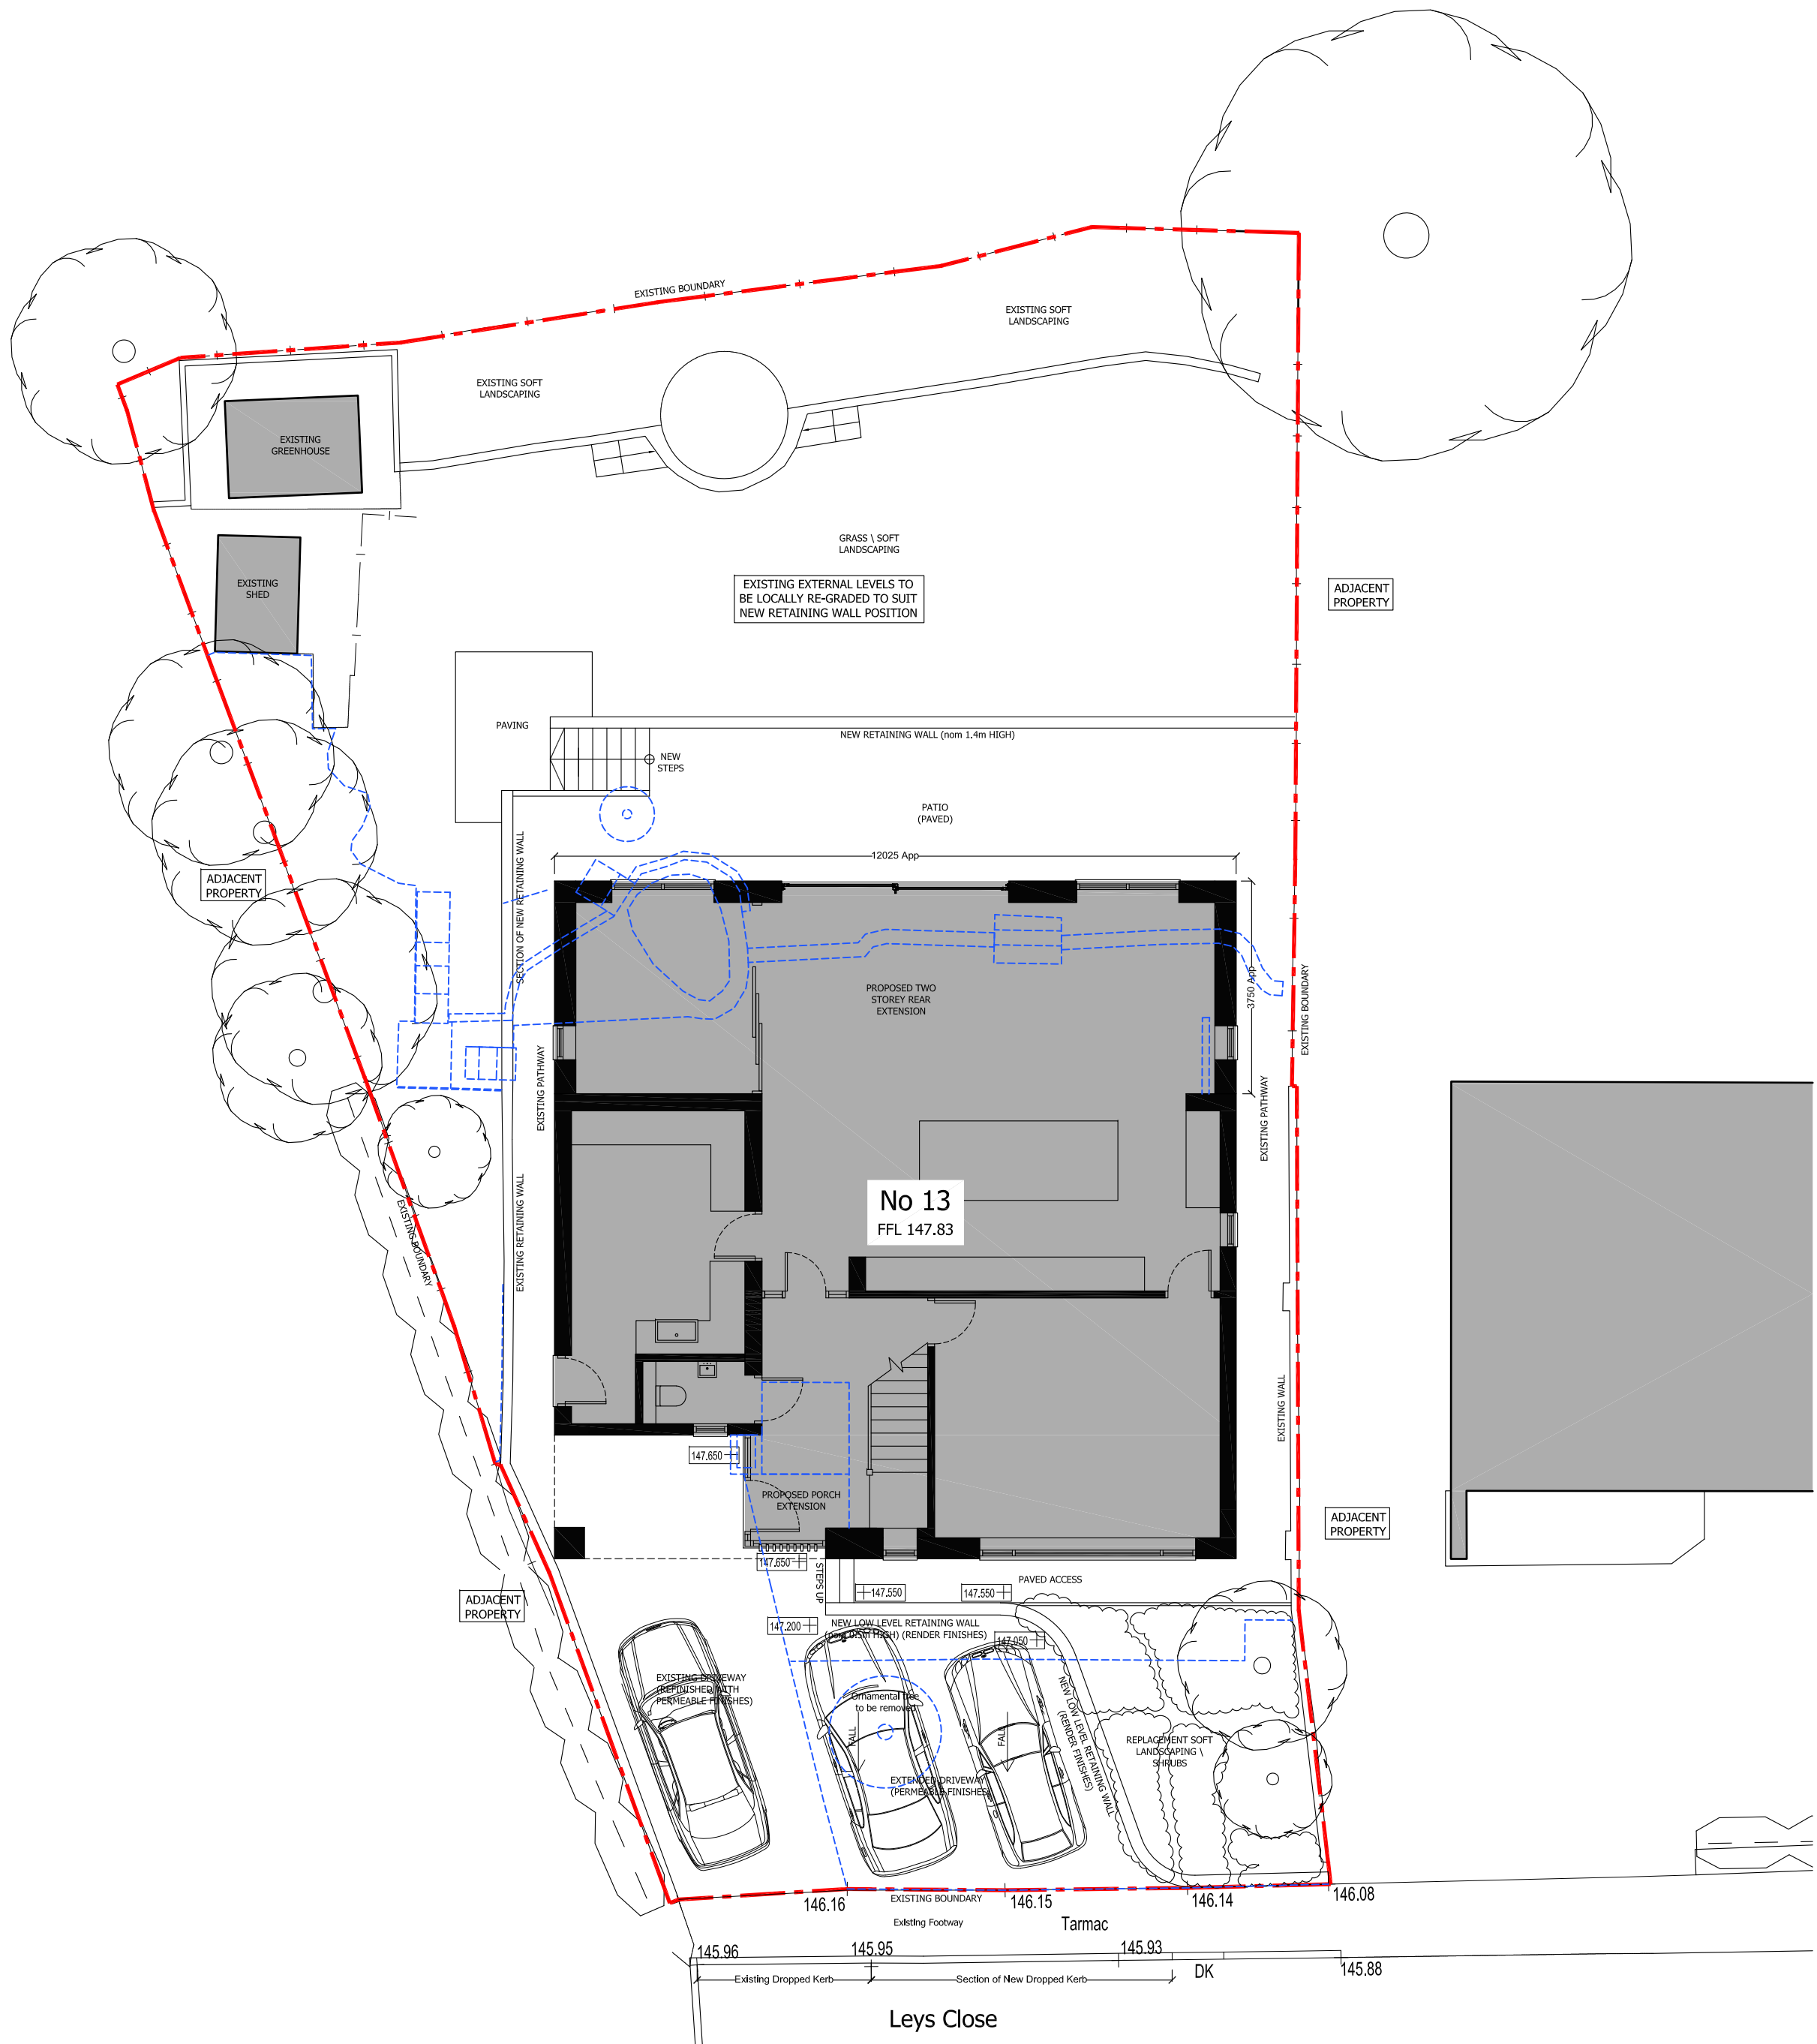

P01	02/02/22	Minor updates	SS
P00	01/02/22	Initial Issue	SS
Rev. Date	Revision	By	Checked



1 Dudley Court North, Waterfront East, Level Street,
Brierley Hill, West Midlands DY5 1XP
T: 01384 571330 E: info@incdesign.net

Project
13 Leys Close
Wiswell, BB7 9DA

Drawing Title
OUTLINE SITE PLAN
AS PROPOSED

Comp. File No.
p:\jobs\2001-2049\2032 - 13 leys close, wiswell, b7 9da\paper files\08 -
planning\inc-sa-ll-dr-a-08071

Drawn by
SS

Scale @A2
1:100

File Identifier
LC-INC-SA-LL-DR-A-08071

Purpose of Issue
PLANNING

Workflow Status

