

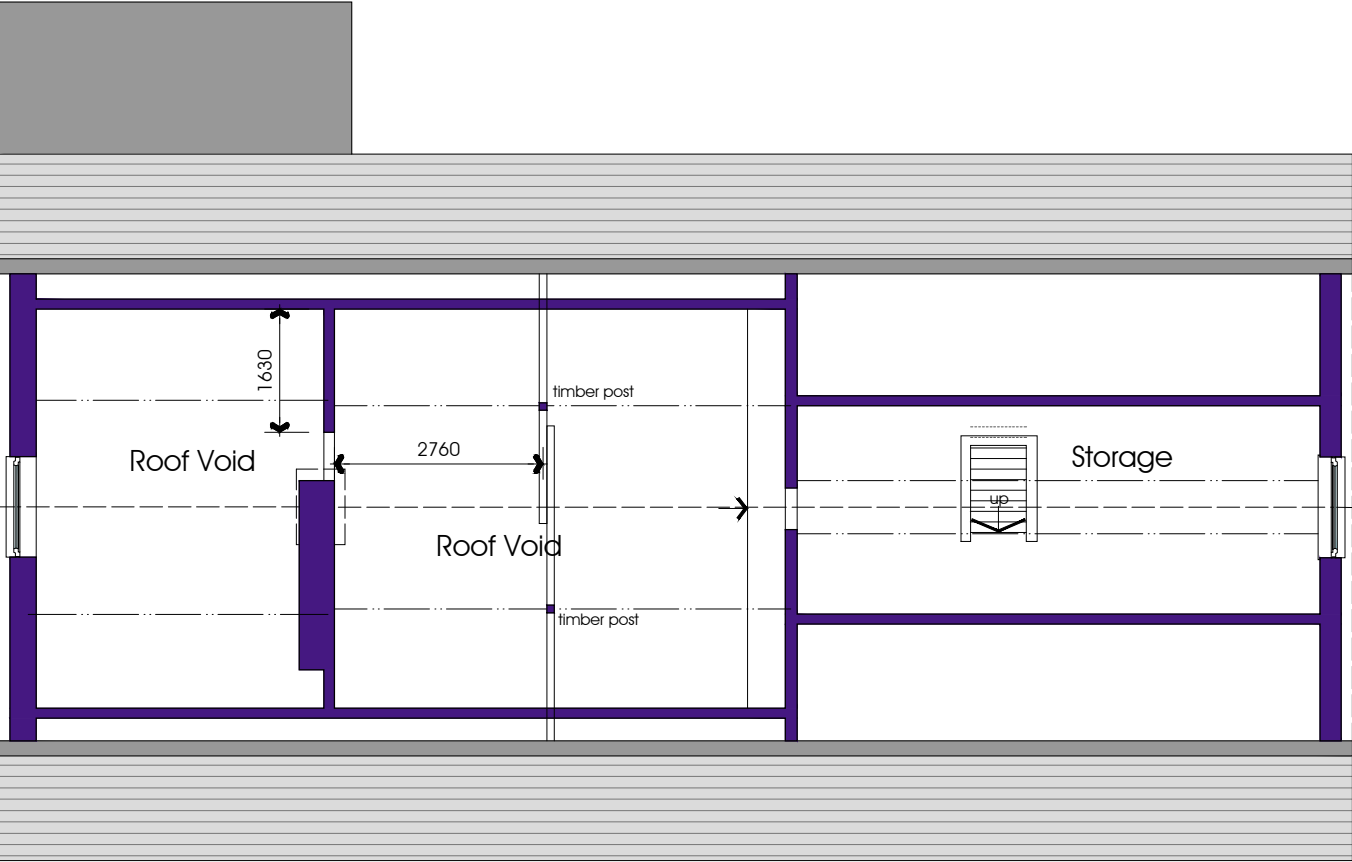


NOTES:  
1: This drawing is for Planning Application purposes only

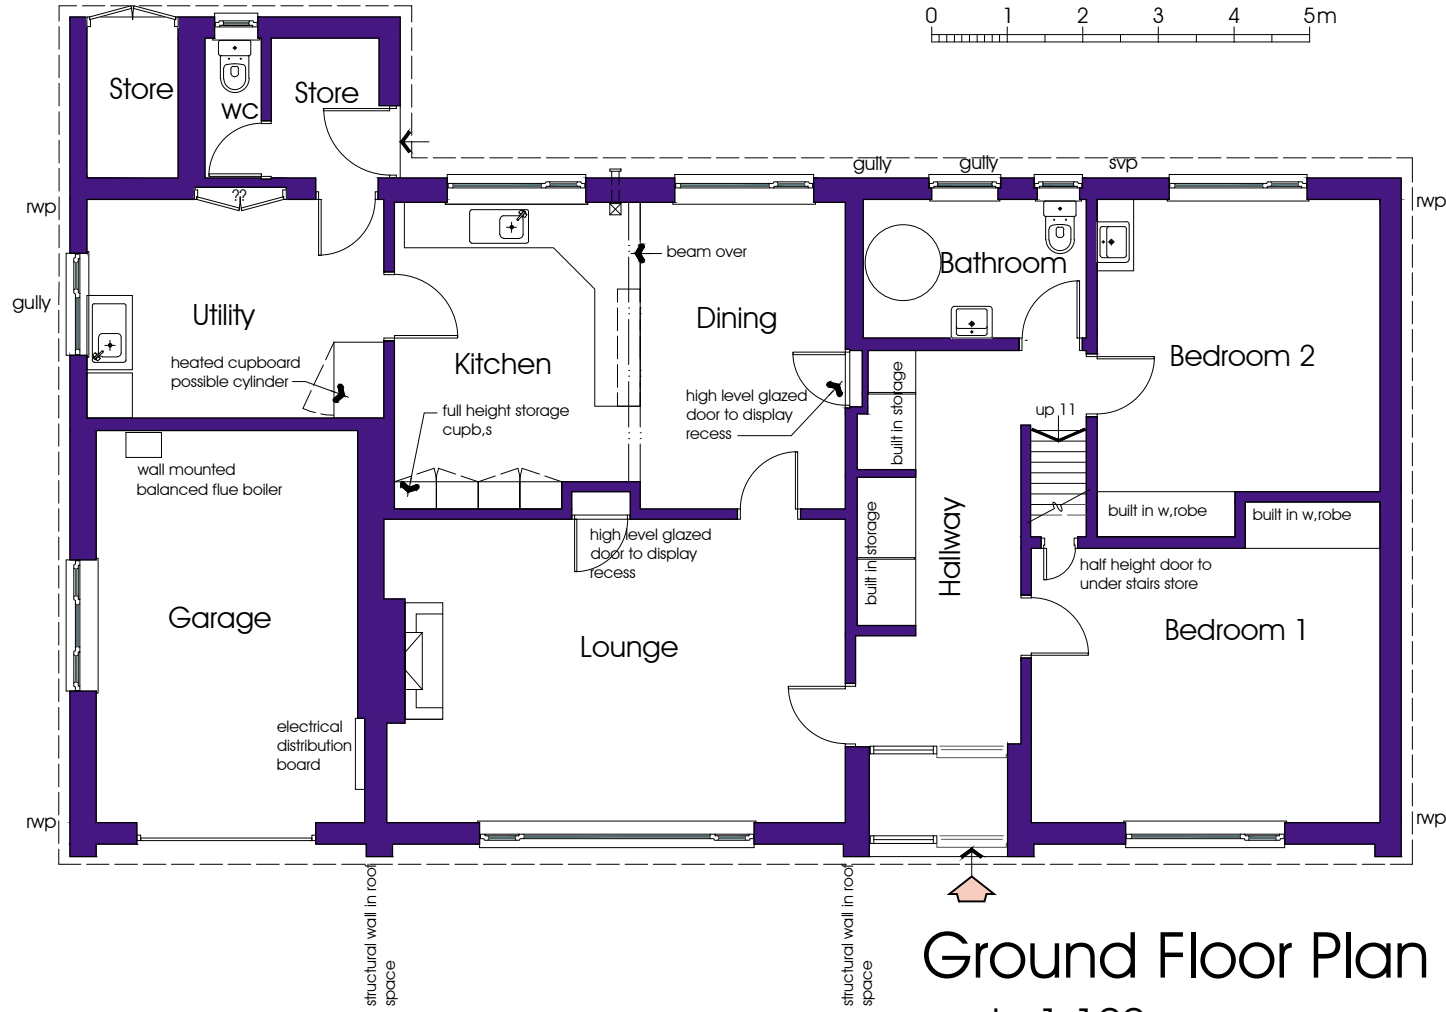



First Floor Plan

scale 1:100

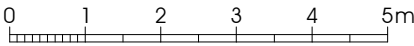

Ground Floor Plan


scale 1:100

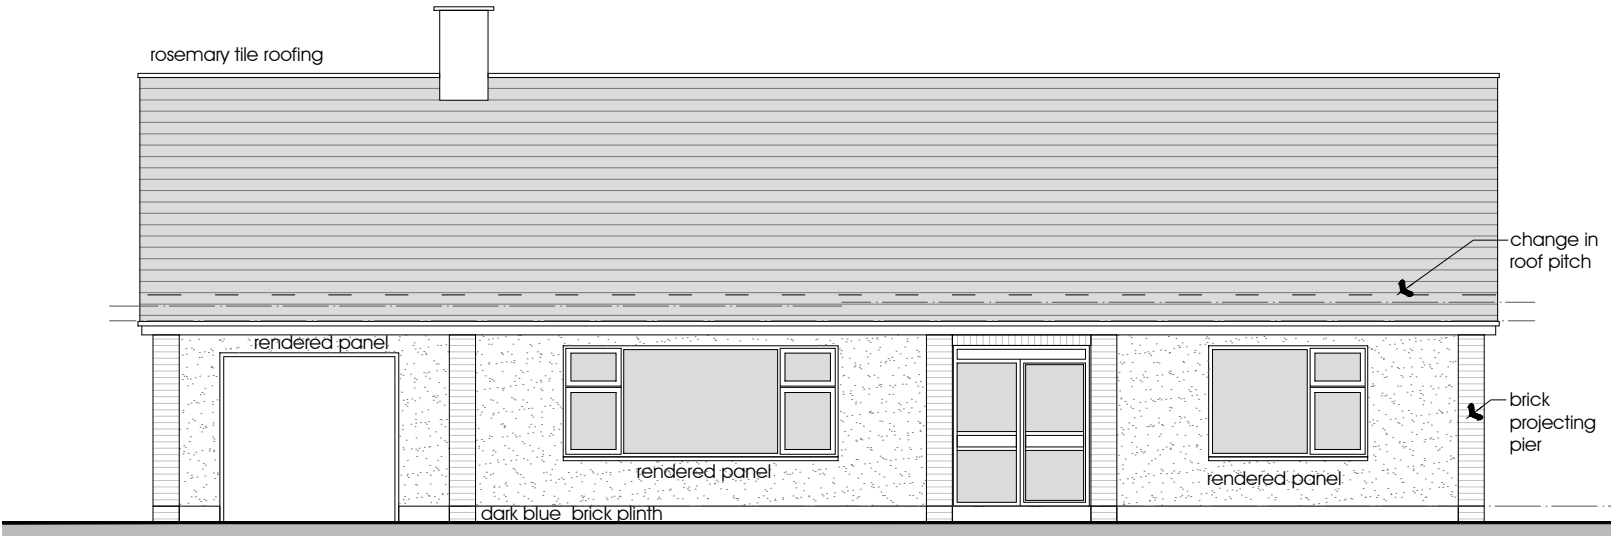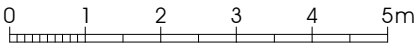

Elevation South East


scale 1:100

windows to this elevation  
dark brown pvc  
Entrance door white pvc

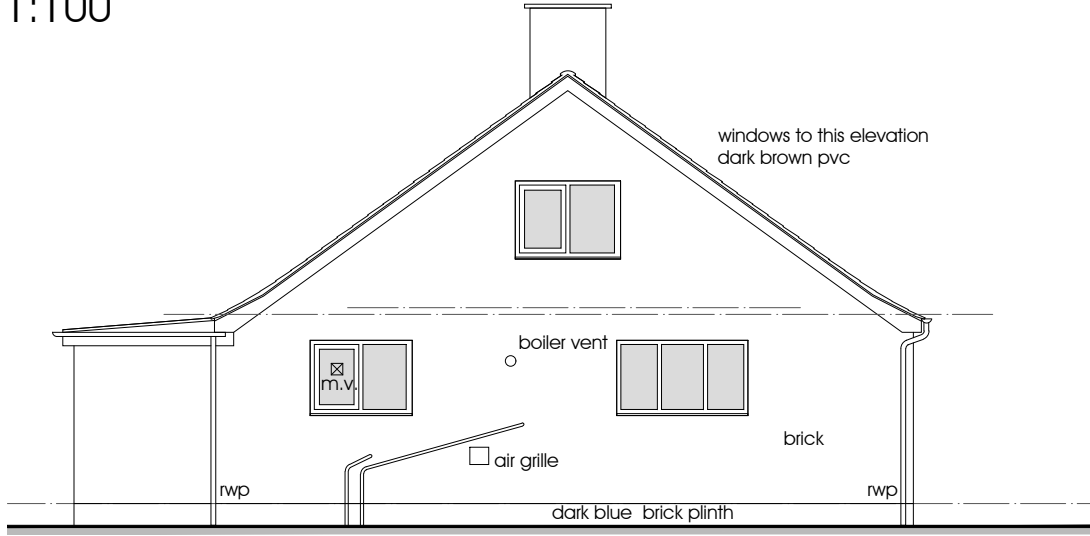

Elevation South West

scale 1:100

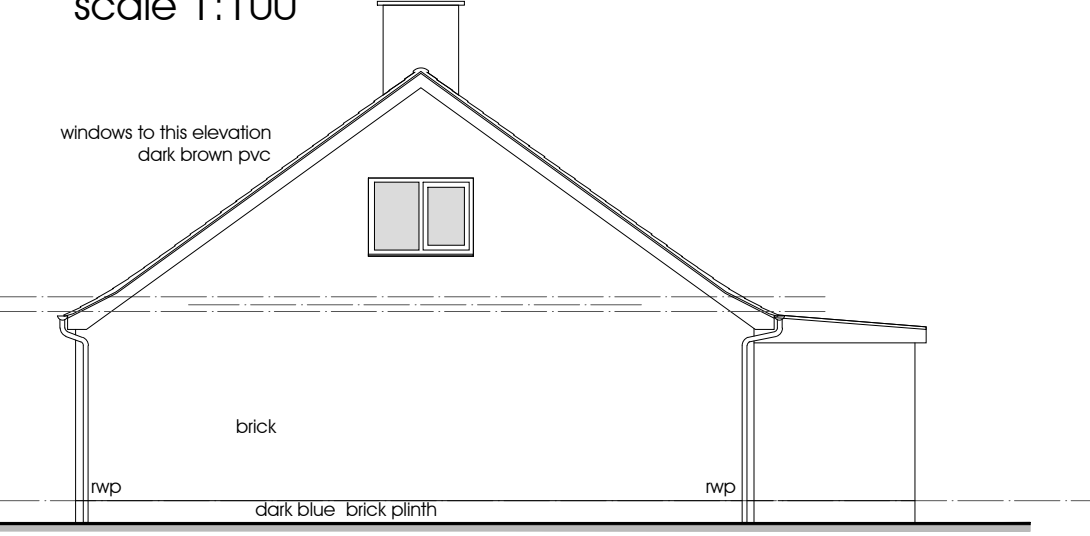

Elevation North East

scale 1:100

Proposed Alterations

45 Lower Lane, Longridge, PR3 3SL

J and J Morgan

47 Lower Lane, Longridge, PR3 3SL

Existing Information

Ground & First Floor Plans

Elevations

DATE 28.11.2021


JOB NO. 3307

DRAWING NO. 001

REVISION



SCALE 1:100 @ A3

NOTES:  
1: This drawing is for Planning Application purposes only

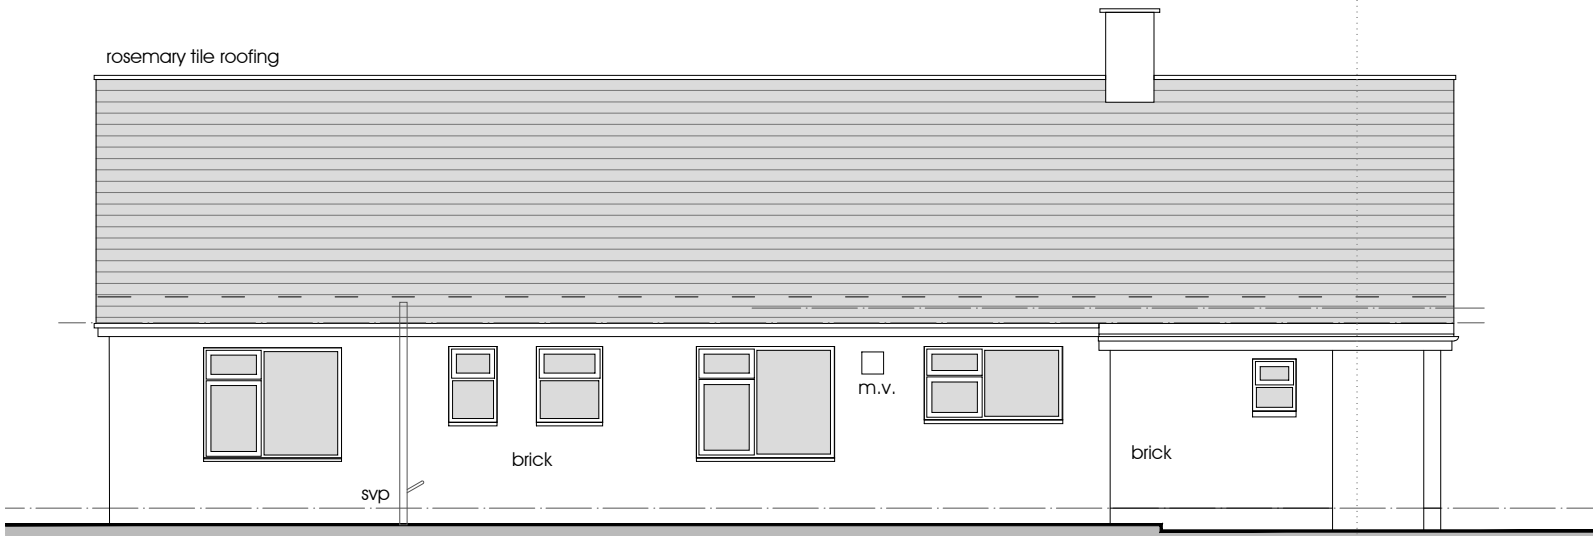


Elevation North West

scale 1:100

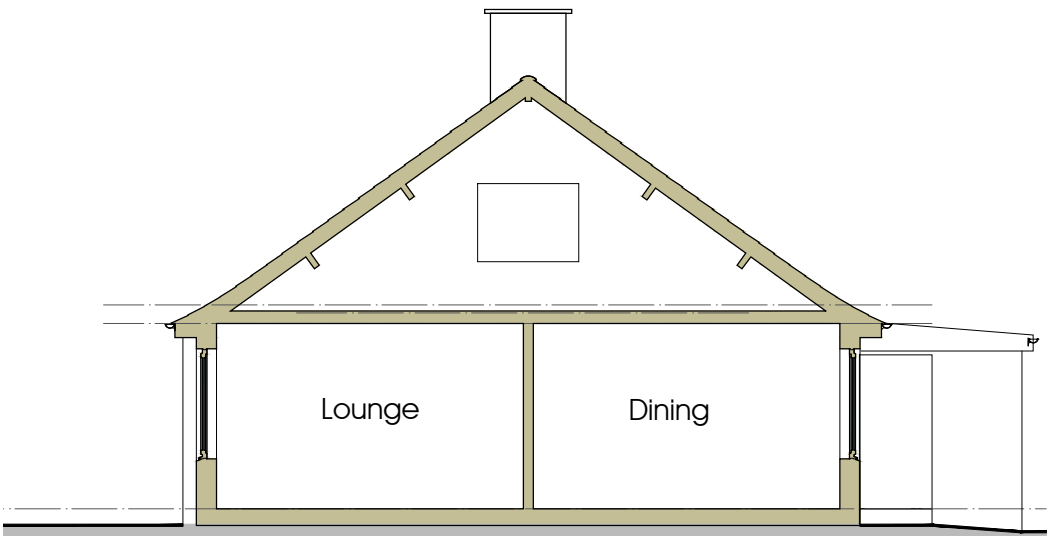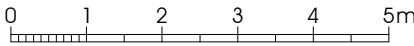

Typical Section

scale 1:100

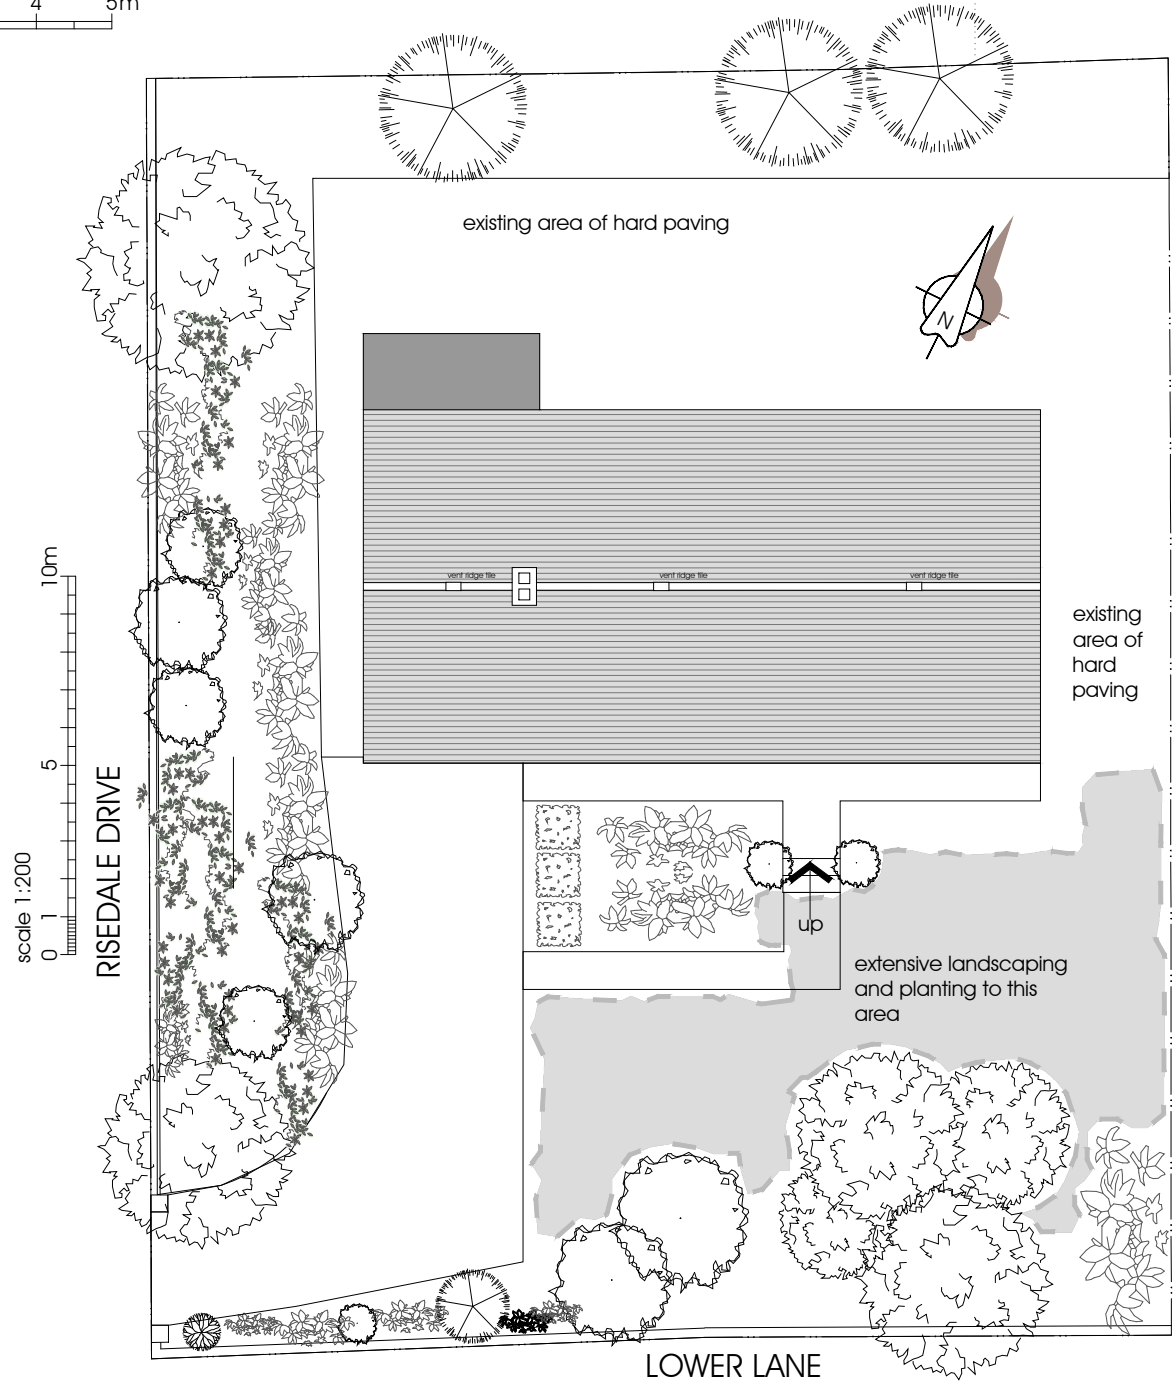

Ordnance Survey, (c) Crown Copyright 2021. All rights reserved. Licence number 100022432

Location Plan

scale 1:1250



Proposed Alterations

45 Lower Lane, Longridge, PR3 3SL

J and J Morgan

47 Lower Lane, Longridge, PR3 3SL

Existing Information

NW Elevation; Section;  
Roof Plan/Location Plan

DATE 28.11.2021





JOB NO. 3307

DRAWING NO. 002

REVISION

SCALE 1:100 @ A3

NOTES:  
1: This drawing is for Planning Application purposes only

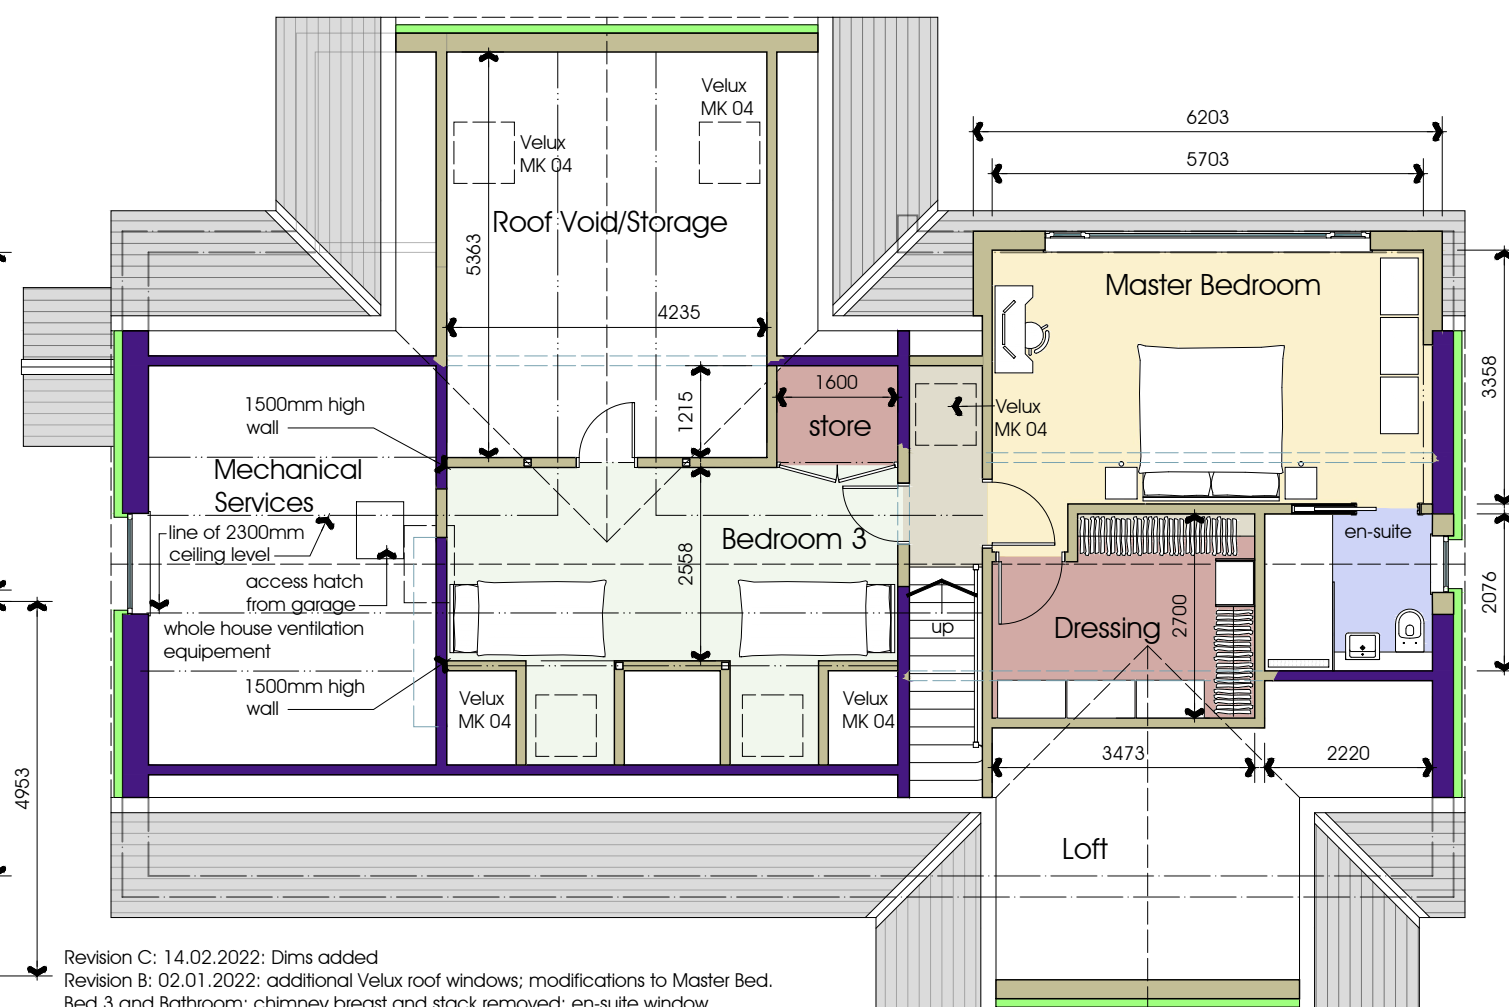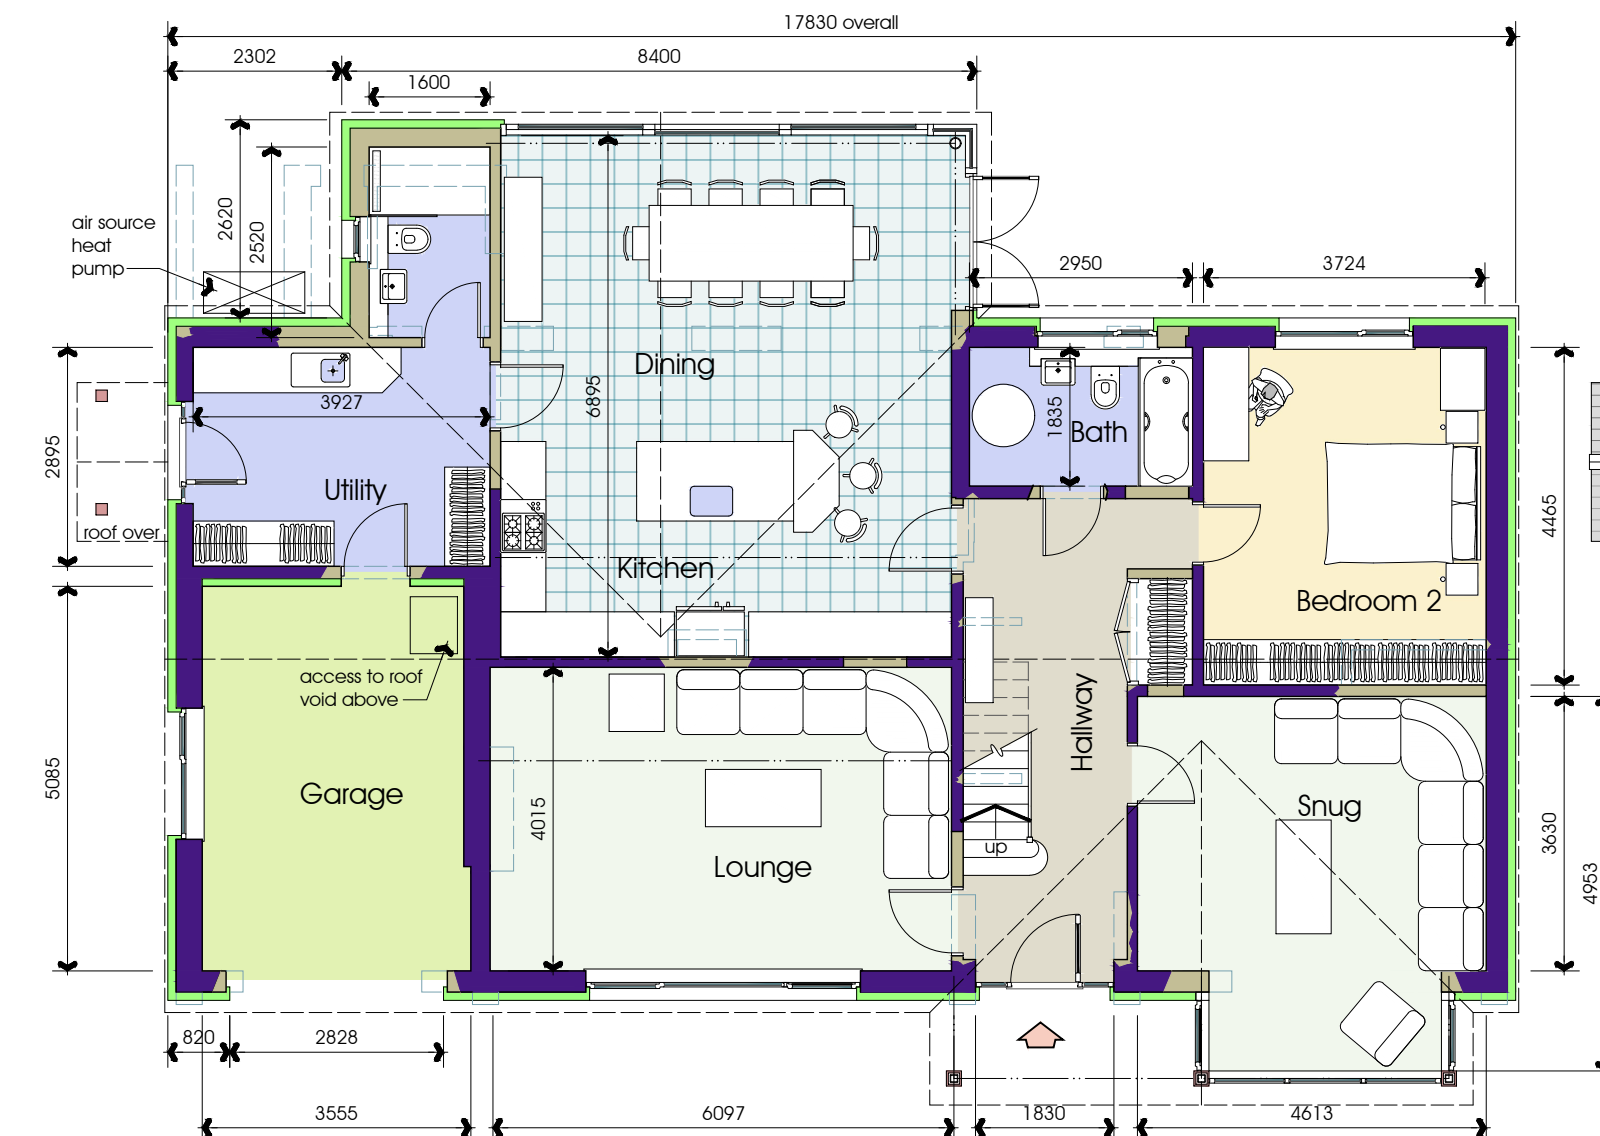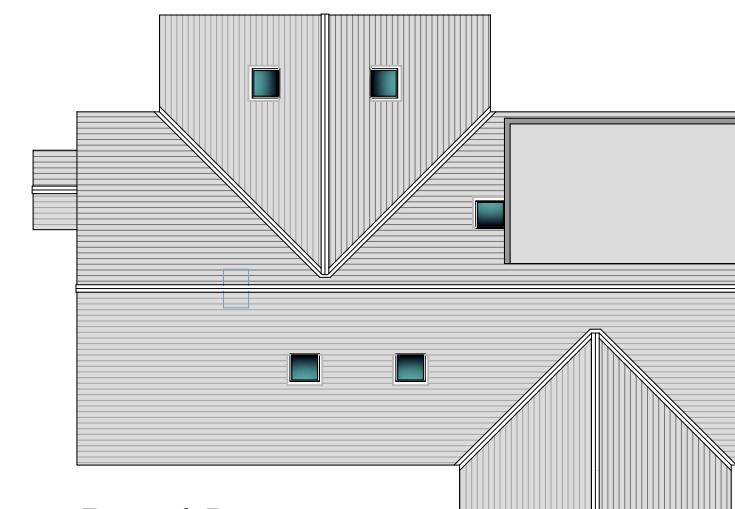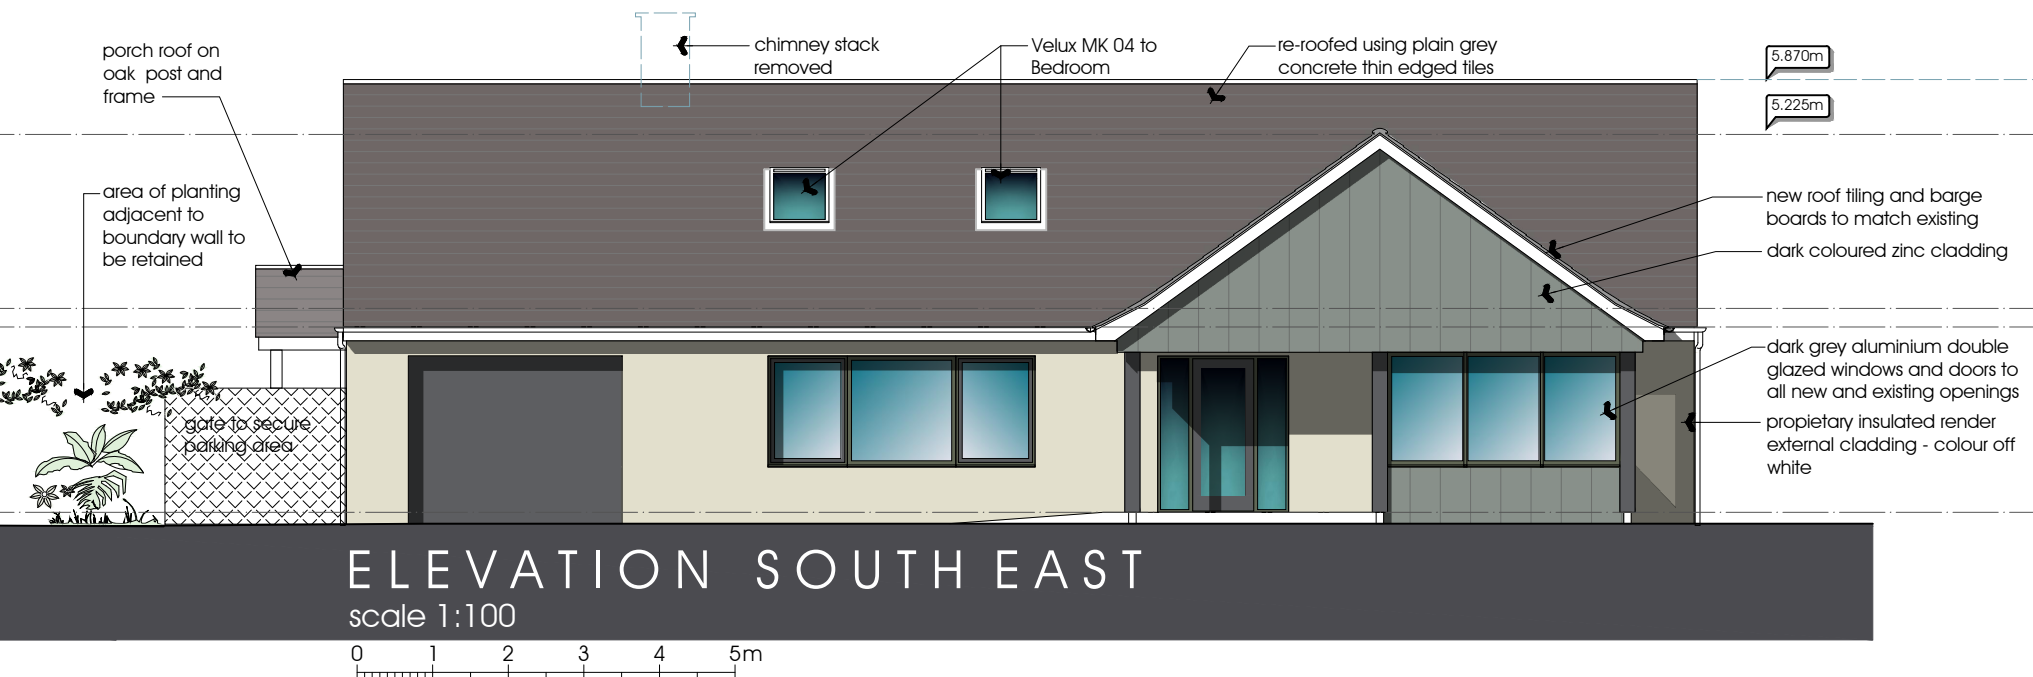

Revision C: 14.02.2022: Dims added  
Revision B: 02.01.2022: additional Velux roof windows; modifications to Master Bed. Bed 3 and Bathroom; chimney breast and stack removed; en-suite window reduced; Garage door increased in width  
Revision A: Additional bedroom in roof space

### Proposed Alterations

45 Lower Lane, Longridge, PR3 3SL

J and J Morgan

47 Lower Lane, Longridge, PR3 3SL

### Proposed Information

Ground & First Floor Plans

South, East & West Elevations

DATE 19.12..2021

JOB NO. 3307

DRAWING NO. 003

REVISION C

SCALE 1:100 @ A3

**PGB**  
ARCHITECTURAL  
SERVICES LTD



NOTES:

1. This drawing is for Planning Application purposes only

5.870m

5.395m

2537

476

2.265m

0.800m

0.150m

3040

2701

3.440m

new roof tiling and barge boards to match existing

porch roof on oak post and frame


dark grey Cedral click vertical cladding

Velux MK 04 to top of stairs

## ELEVATION NORTH WEST


scale 1:100

0 1 2 3 4 5m

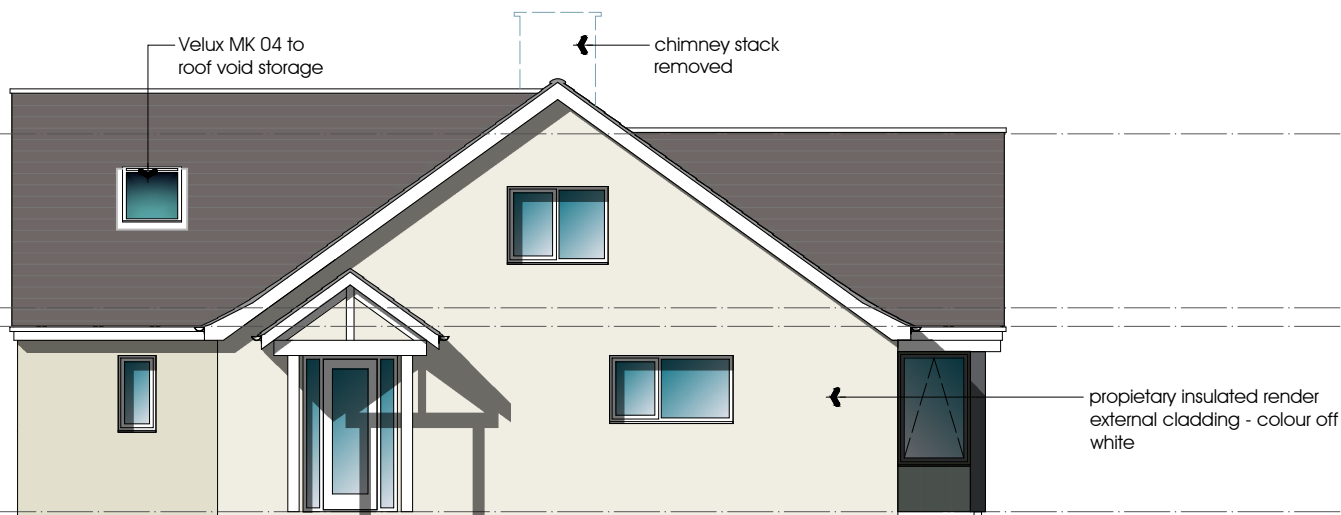



## ELEVATION SOUTH WEST

scale 1:100

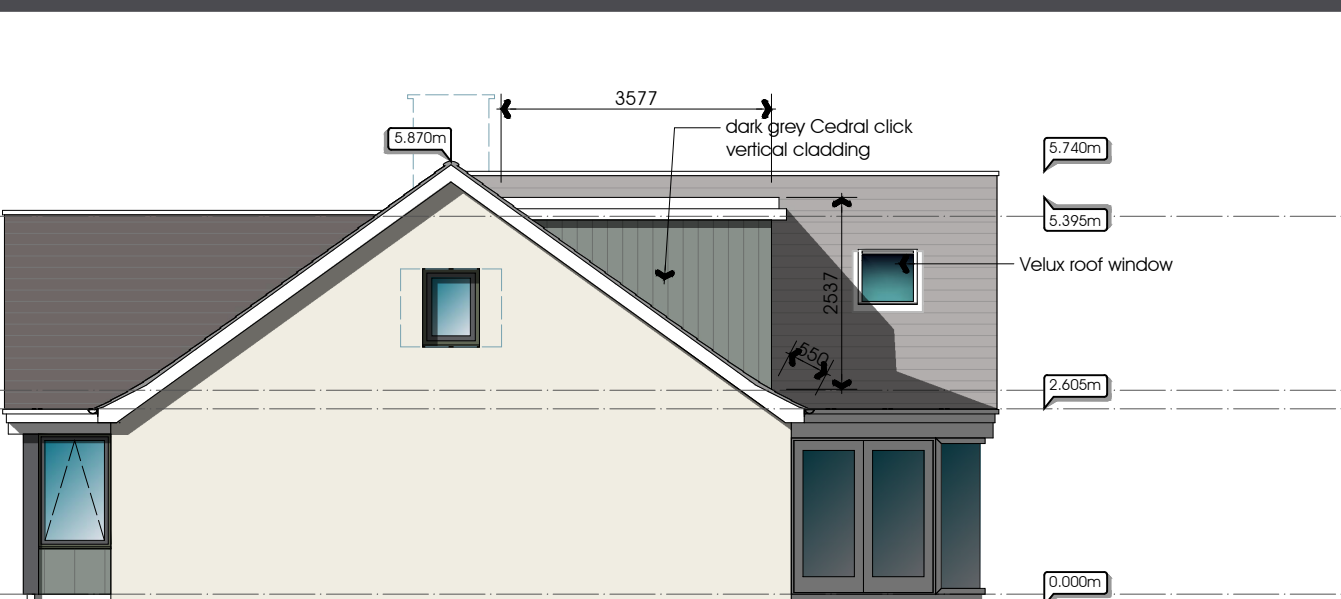

## ELEVATION NORTH EAST


scale 1:100

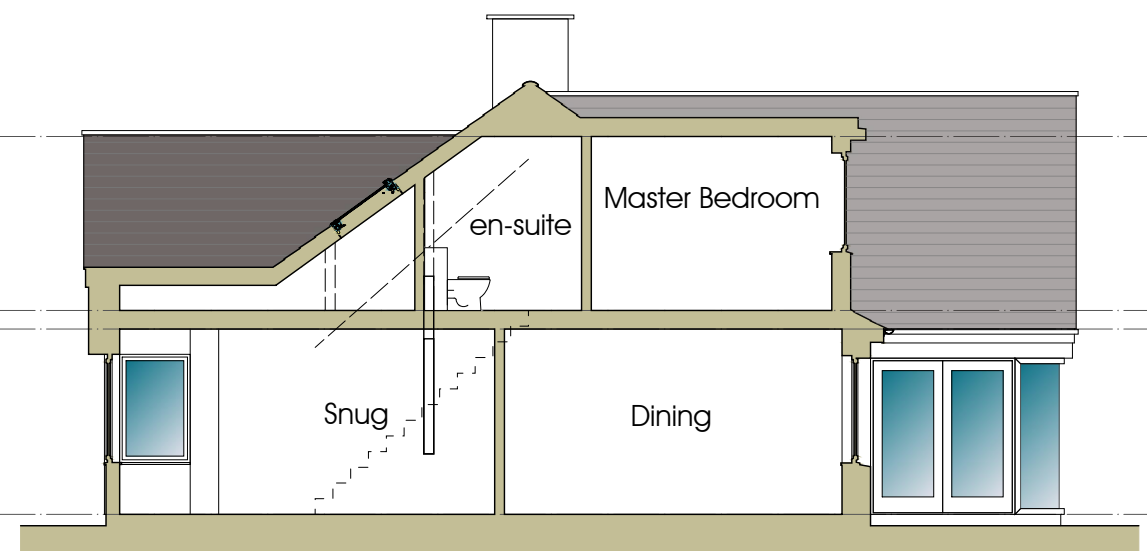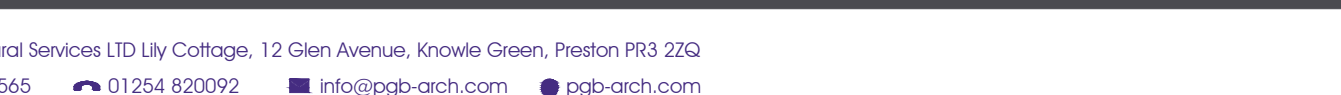

## Typical Section

scale 1:100

0 1 2 3 4 5m

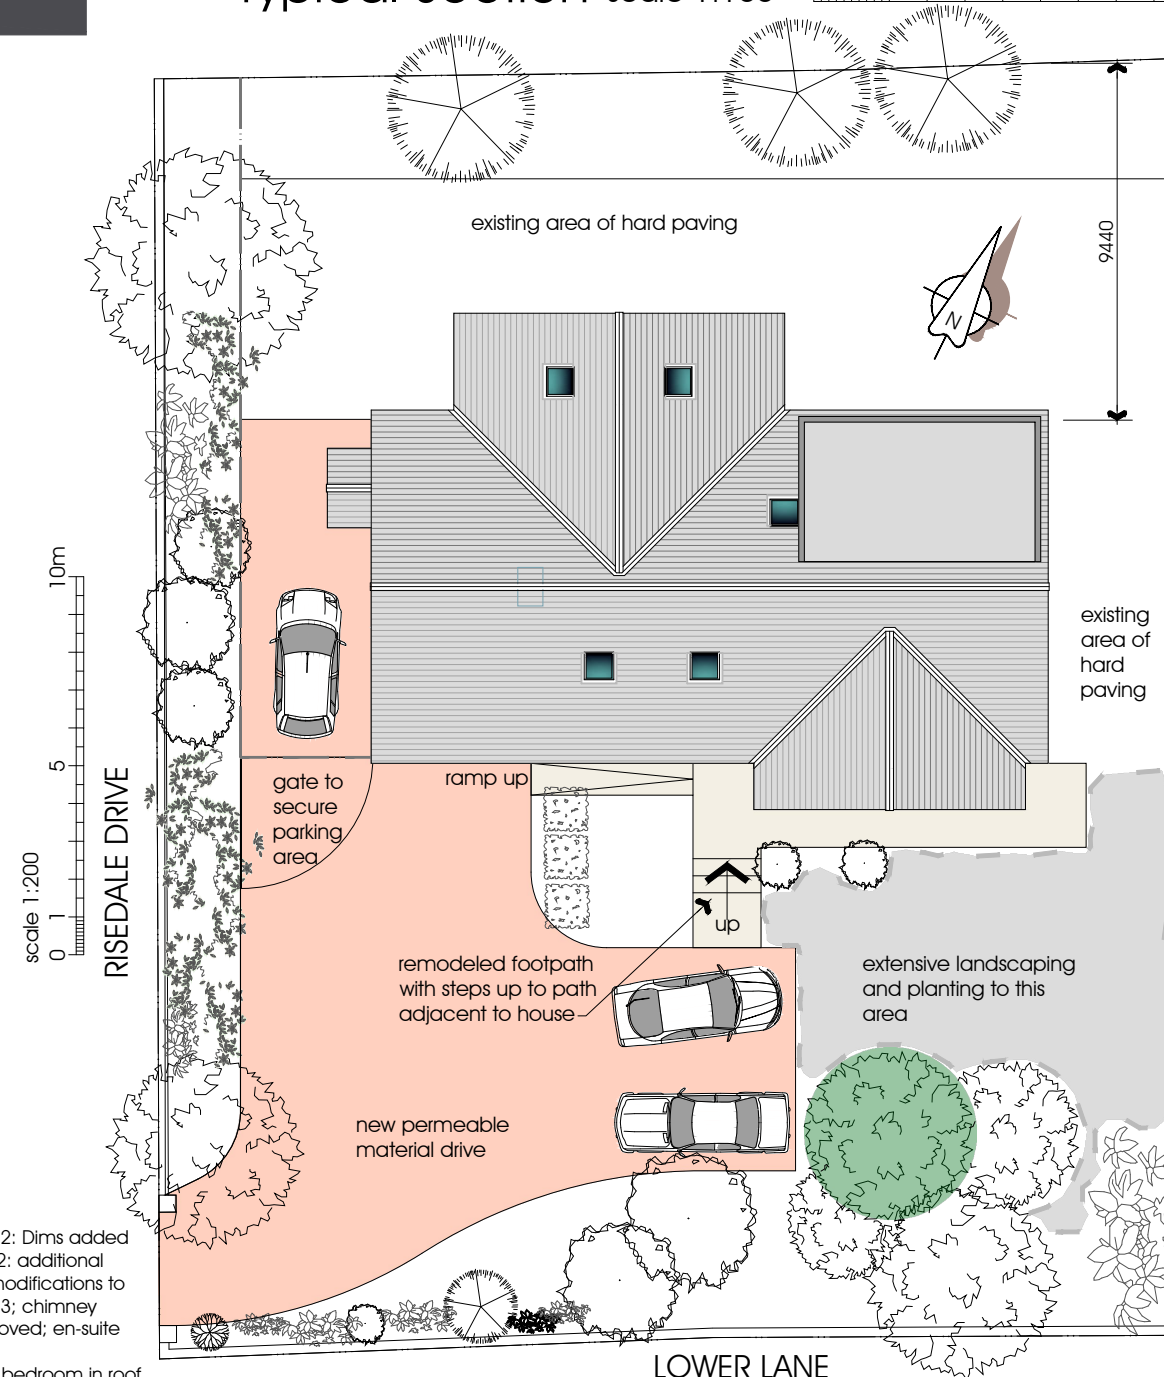

Revision C: 14.02.2022: Dims added  
Revision B: 02.01.2022: additional Velux roof windows; modifications to Master Bed and Bed 3; chimney breast and stack removed; en-suite window reduced  
Revision A: Additional bedroom in roof space

### Proposed Alterations

45 Lower Lane, Longridge, PR3 3SL

### J and J Morgan

47 Lower Lane, Longridge, PR3 3SL

### Proposed Information

Elevations; Typical Section & Block Plan

DATE 19.12.2021

JOB NO. 3307

DRAWING NO. 004

REVISION C

SCALE 1:100 @ A3

**PGB**  
ARCHITECTURAL  
SERVICES LTD