


notes:
1. DO NOT SCALE FROM THIS DRAWING - USE FIGURED DIMENSIONS ONLY.
2. TO BE READ IN CONJUNCTION WITH ALL OTHER CONSULTANTS / SPECIALISTS DRAWINGS. REPORT ANY DISCREPANCIES BEFORE AFFECTED WORK COMMENCES.
3. ALL SETTING OUT DIMENSIONS TO BE CHECKED ON SITE BY CONTRACTOR BEFORE WORK COMMENCES.
4. FOR PLANNING PURPOSES ONLY - NOT FOR CONSTRUCTION

revisions:
A. 01.09.2020 - New Build terrace realigned with adjacent public house, removal of front porches

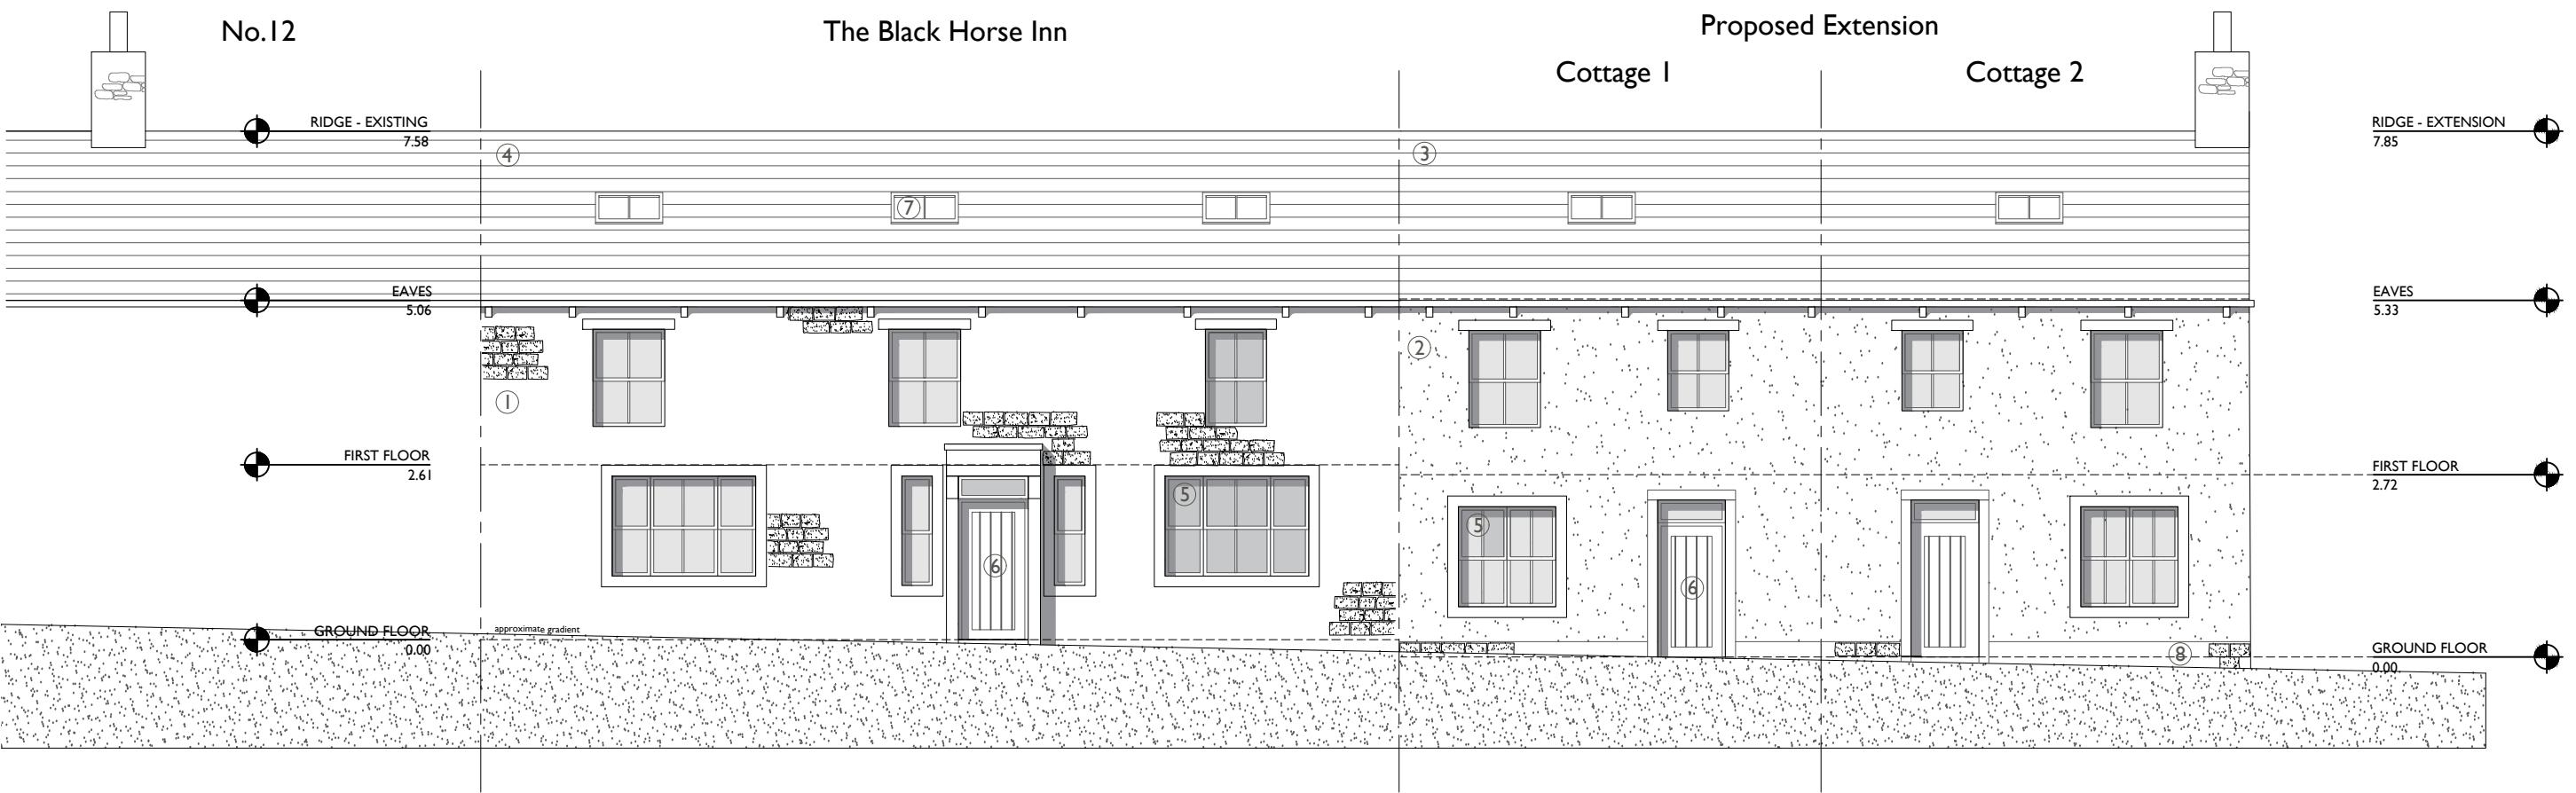

North West Elevation

- ① Existing Natural Stone - to be refurbished
- ② Proposed White Render
- ③ Proposed Roof Tile - Reclaimed Natural Slate to Match
- ④ Existing Natural Slate Roof tile - to be refurbished and reused
- ⑤ Proposed Timber Effect UPVC Windows - Dark Grey
- ⑥ Proposed Natural Oak Door
- ⑦ Proposed Conservation rooflight
- ⑧ Natural Stone Plinth Course

Daniel Wood Architects

Client : Mr Dominic Giles

Project : The Black Horse, Conversion 2

Title : Proposed Elevations 1

Number / Revision : 301 / -

Status : Planning

Scale : 1:100 @ A3 1:50 @ A1

Date : 23.01.2022

Drawn By / Checked By : DW / DW

