


notes:  
1. DO NOT SCALE FROM THIS DRAWING - USE FIGURED DIMENSIONS ONLY.  
2. TO BE READ IN CONJUNCTION WITH ALL OTHER CONSULTANTS / SPECIALISTS DRAWINGS. REPORT ANY DISCREPANCIES BEFORE AFFECTED WORK COMMENCES.  
3. ALL SETTING OUT DIMENSIONS TO BE CHECKED ON SITE BY CONTRACTOR BEFORE WORK COMMENCES.  
4. FOR PLANNING PURPOSES ONLY - NOT FOR CONSTRUCTION

revisions:  
A. 07.08.2022 - Elevations revised in line with comments from planning officer


Proposed Extension

The Black Horse Inn

No.12 Pimlico Road

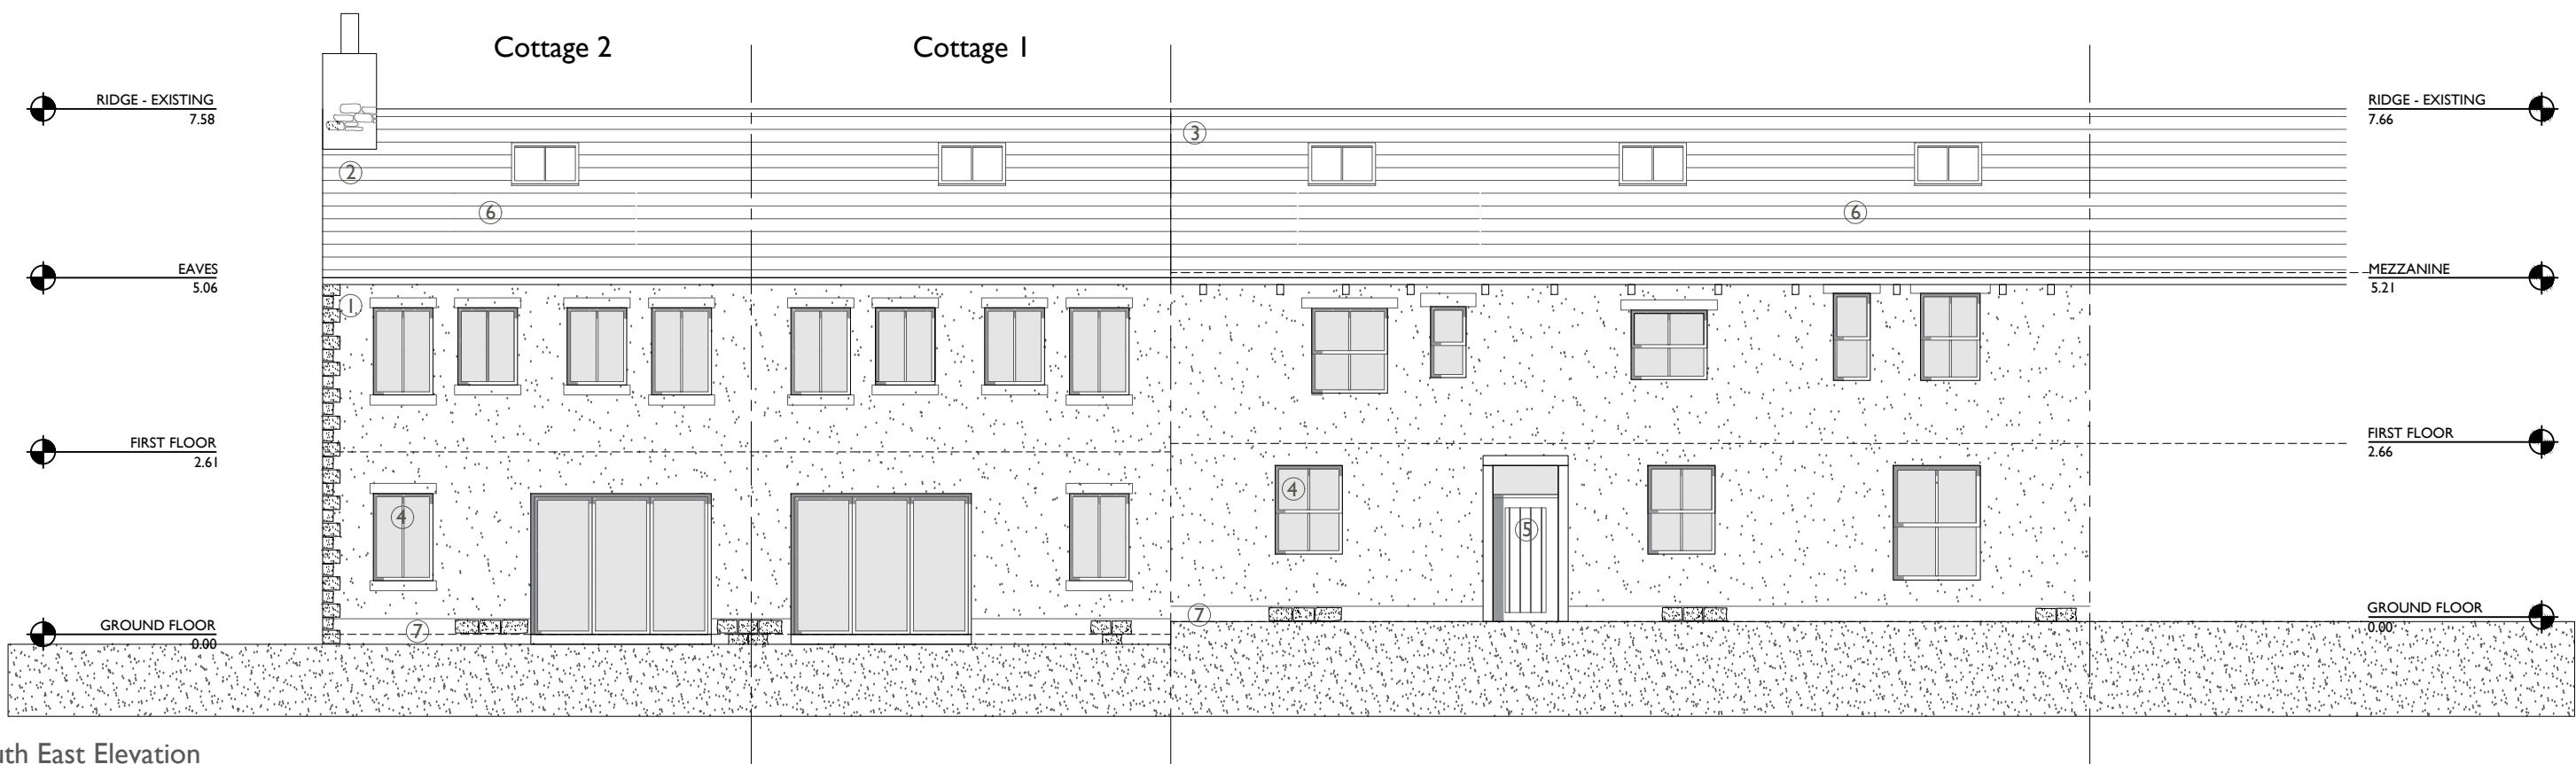

South East Elevation

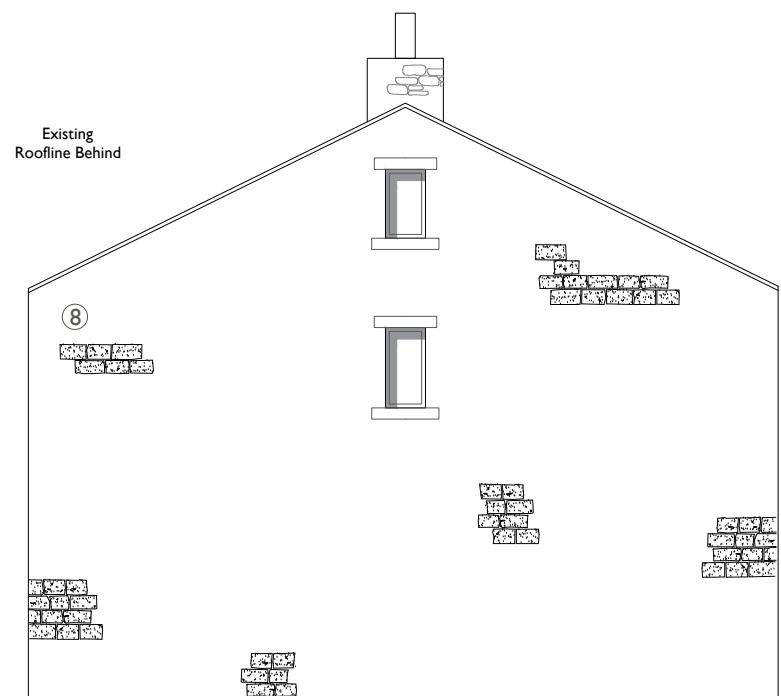

South West Elevation

- ① Proposed White Render
- ② Proposed Roof Tile - Reclaimed Natural Slate to Match
- ③ Existing Natural Slate Roof tile - to be refurbished and reused
- ④ Proposed Timber Effect UPVC Windows - Dark Grey
- ⑤ Proposed Natural Oak Door
- ⑥ Timber Framed Dormer
- ⑦ Natural Stone Plinth Course

Daniel Wood Architects

Client : Mr Dominic Giles

Project : The Black Horse, Conversion

Title : Proposed Elevations 2

Number / Revision : 302 / A

Status : Planning

Scale : 1:100 @ A3 1:50 @ A1

Date : 23.01.2022

Drawn By / Checked By : DW / DW

