


notes:  
1. DO NOT SCALE FROM THIS DRAWING - USE FIGURED DIMENSIONS ONLY.  
2. TO BE READ IN CONJUNCTION WITH ALL OTHER CONSULTANTS / SPECIALISTS DRAWINGS. REPORT ANY DISCREPANCIES BEFORE AFFECTED WORK COMMENCES.  
3. ALL SETTING OUT DIMENSIONS TO BE CHECKED ON SITE BY CONTRACTOR BEFORE WORK COMMENCES.  
4. FOR PLANNING PURPOSES ONLY - NOT FOR CONSTRUCTION

revisions:  
A. 01.09.2020 - New Build terrace realigned with adjacent public house, removal of front porches

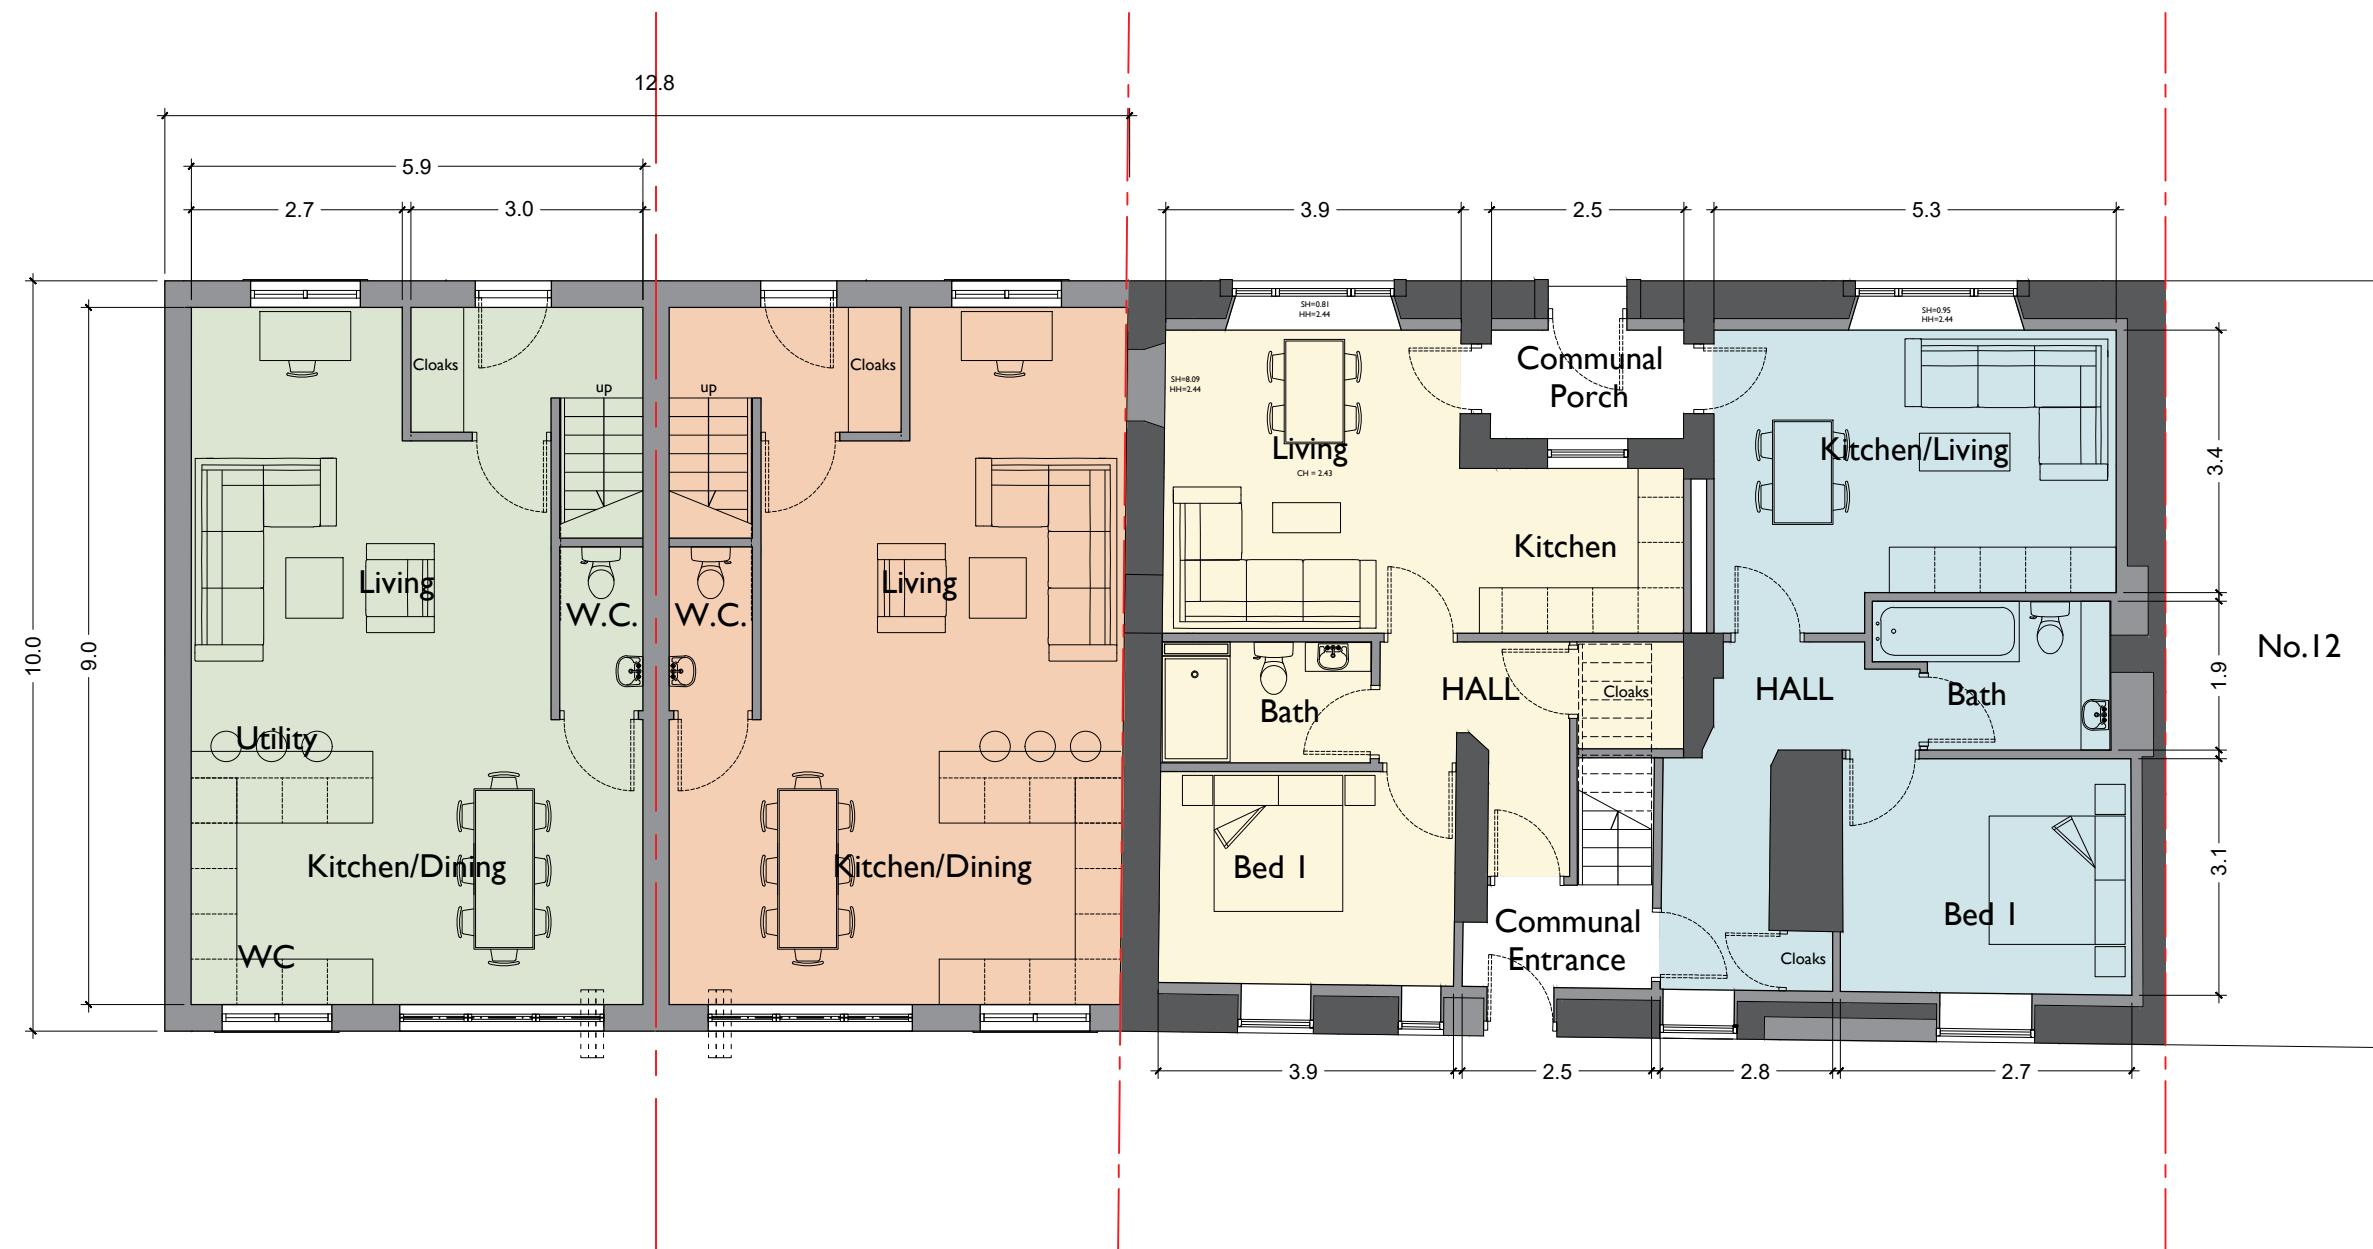

Proposed Ground Floor Plans

Daniel Wood Architects

Client : Mr Dominic Giles

Project : The Black Horse, Conversion 2

Title : Proposed Ground Floor Plans

Number / Revision : 202 / -

Status : Planning

Scale : 1:100 @ A3 1:50 @ A1

Date : 23.01.2022

Drawn By / Checked By : DW / DW

