



PROPOSED (REAR) SOUTH EAST ELEVATION

Scale 1:50

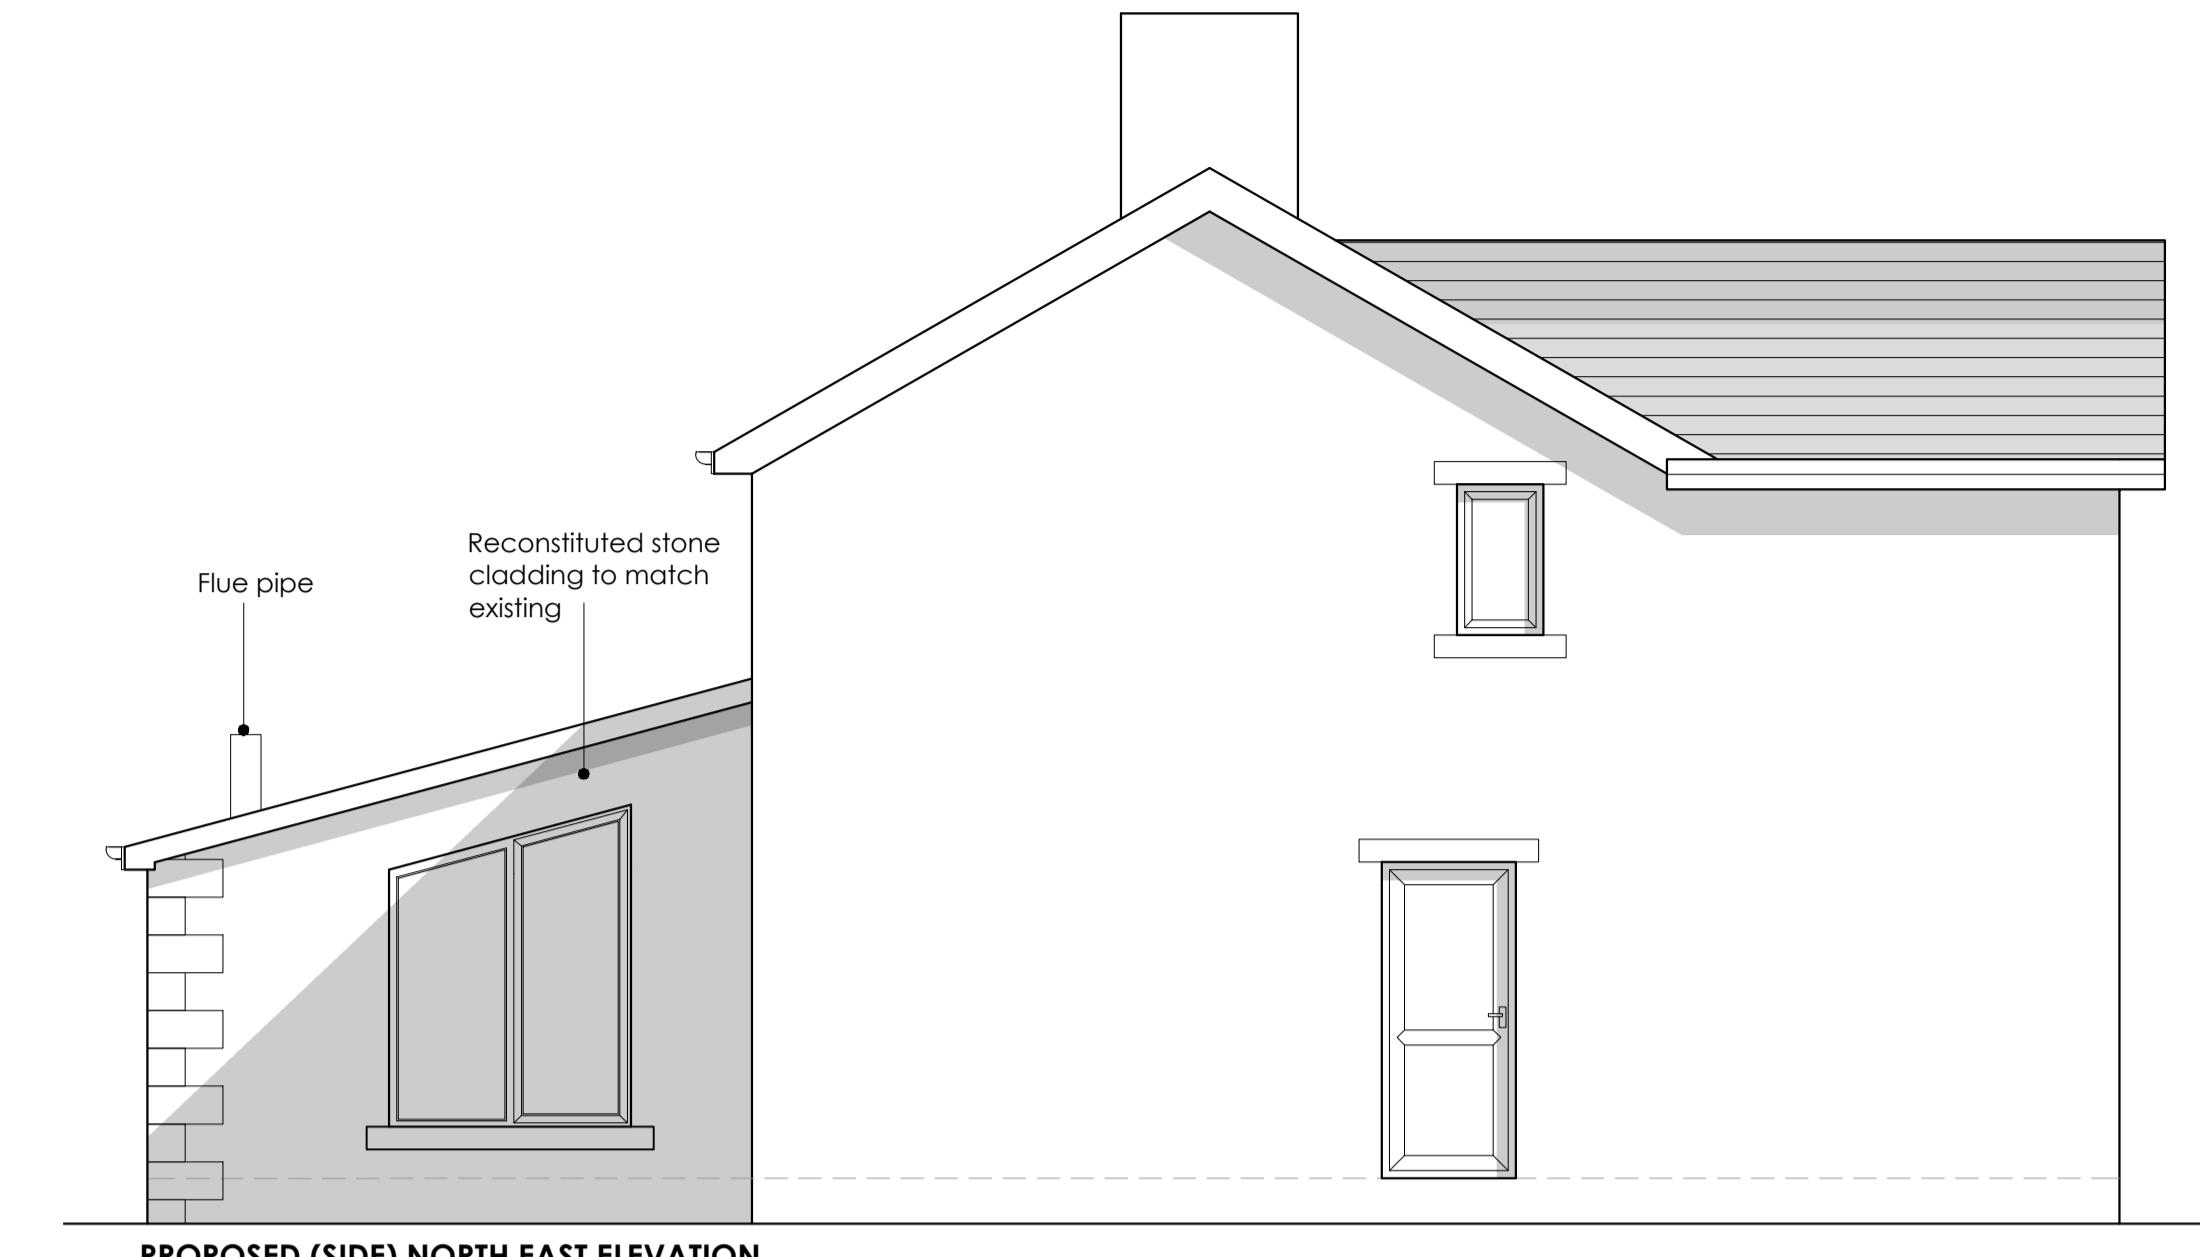


PROPOSED (SIDE) NORTH EAST ELEVATION

Scale 1:50

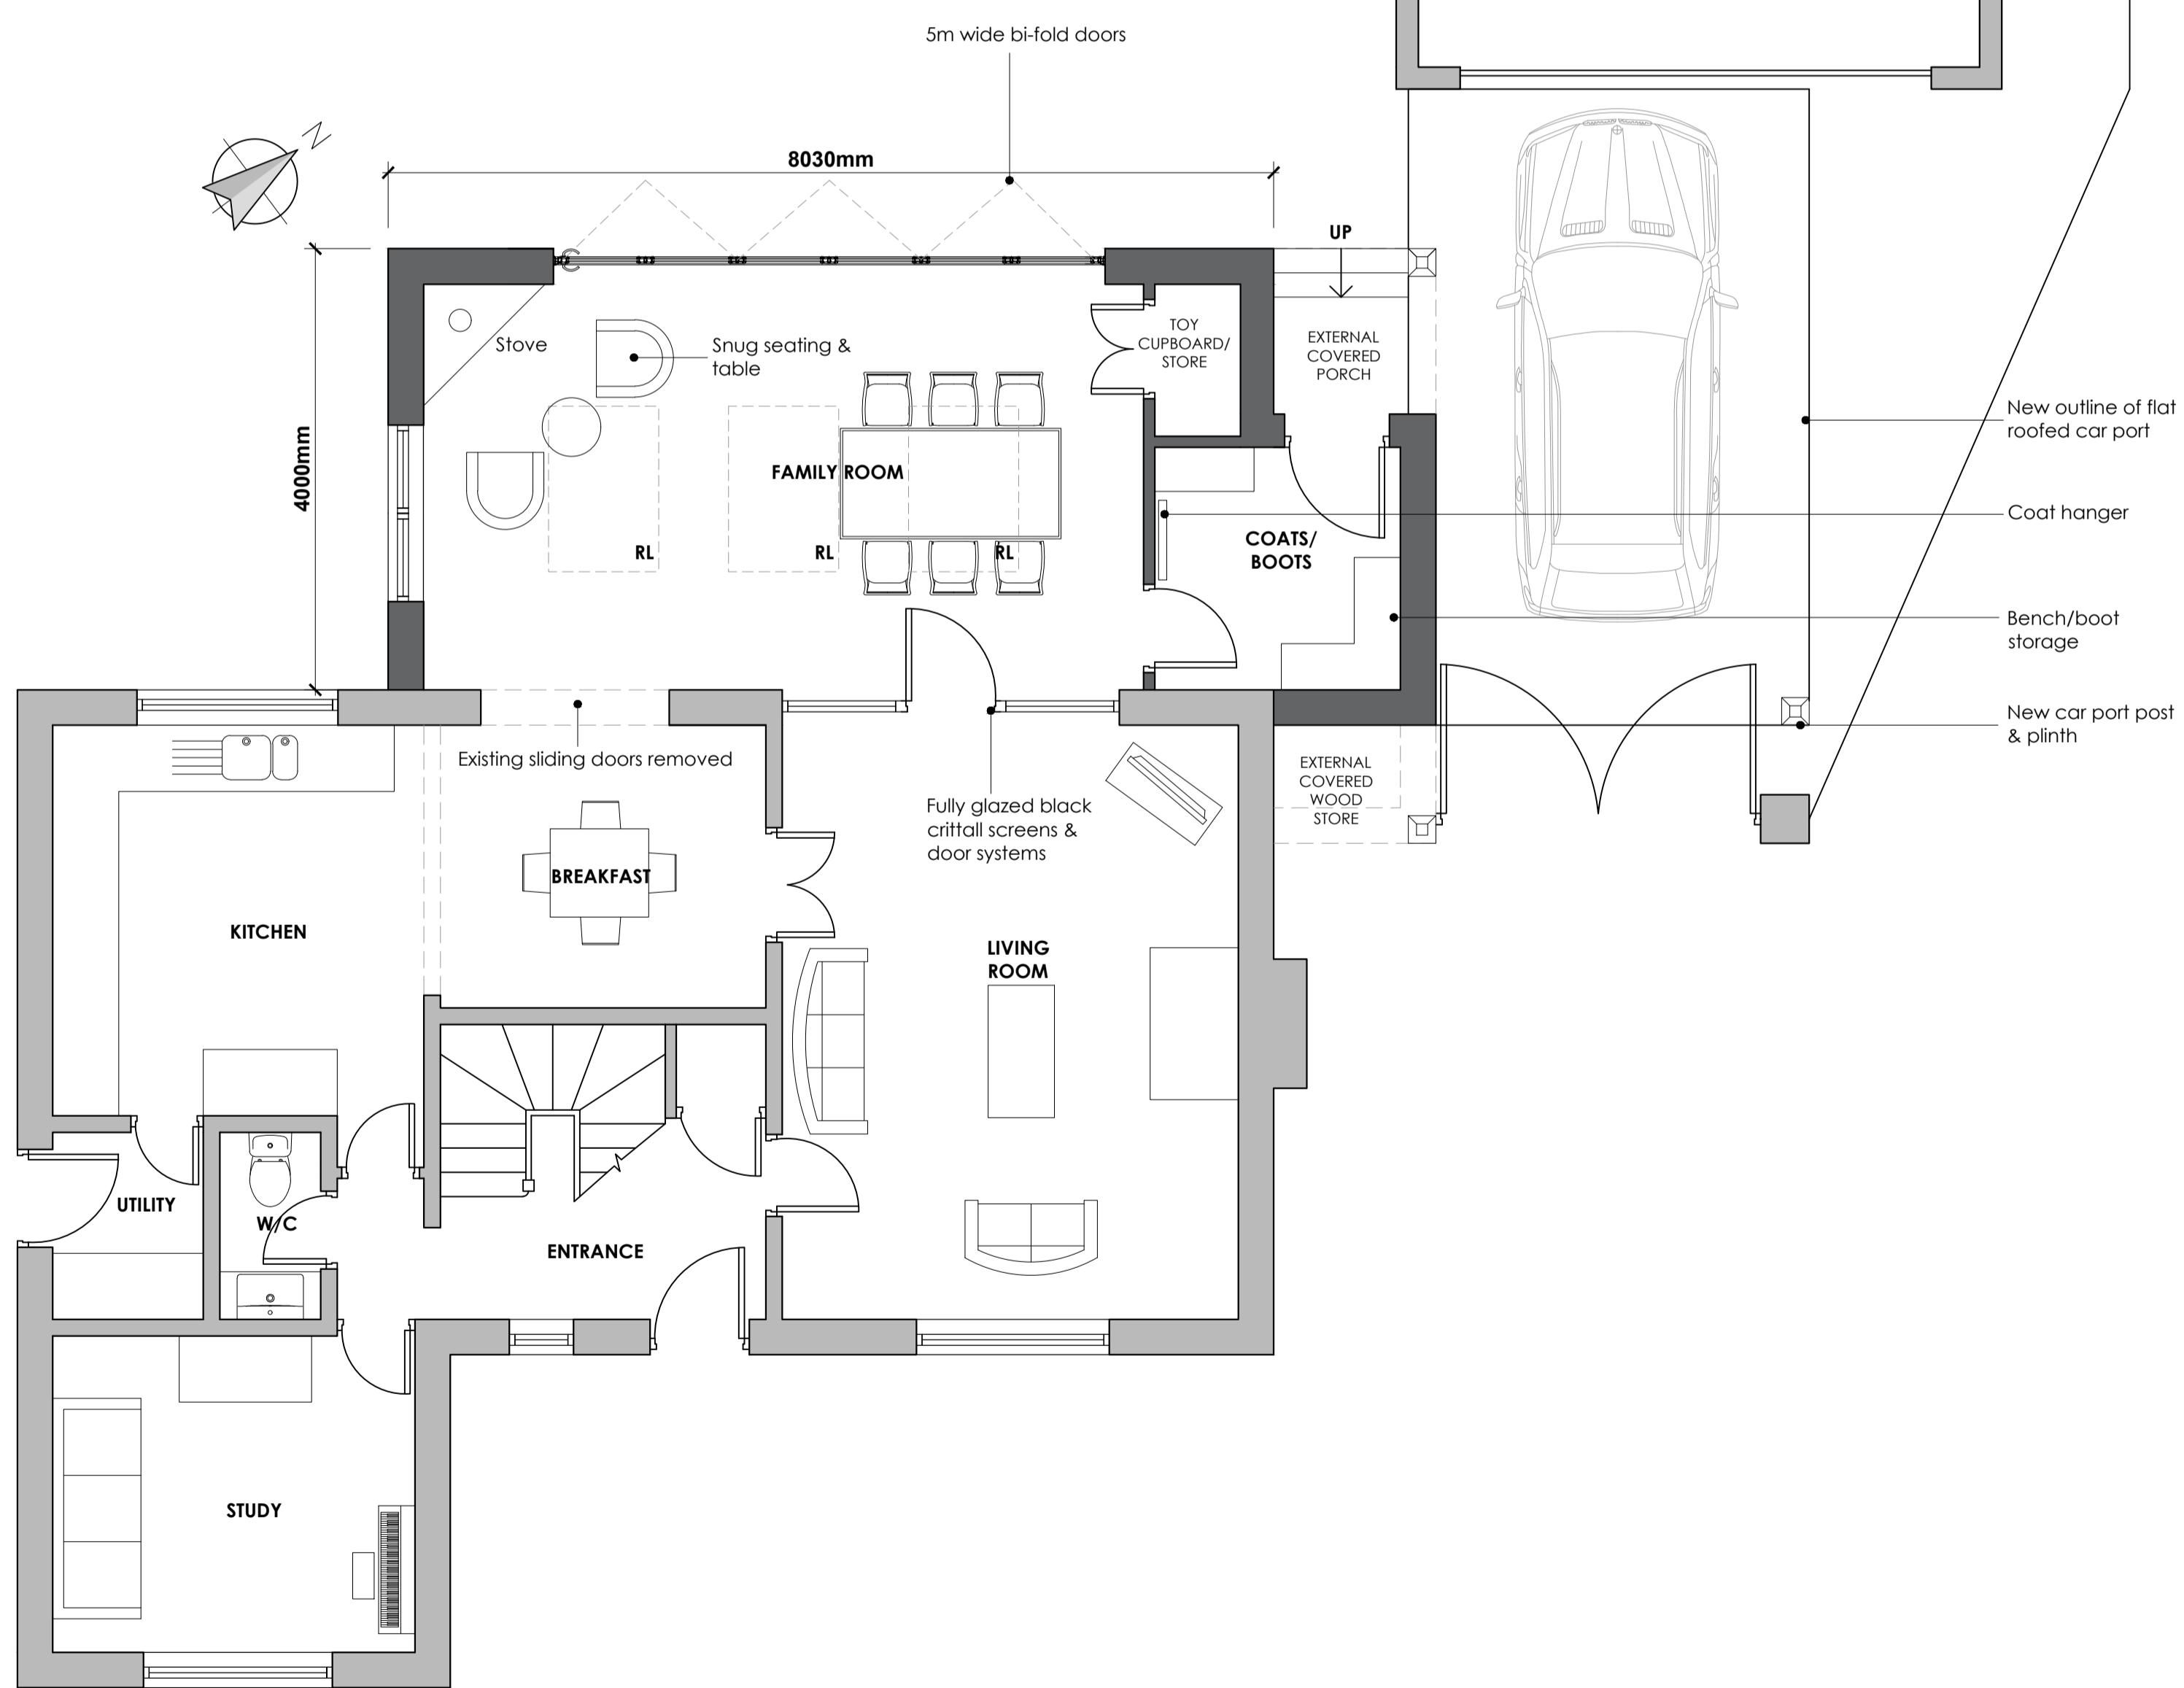

PROPOSED FLOOR PLAN

Scale 1:50

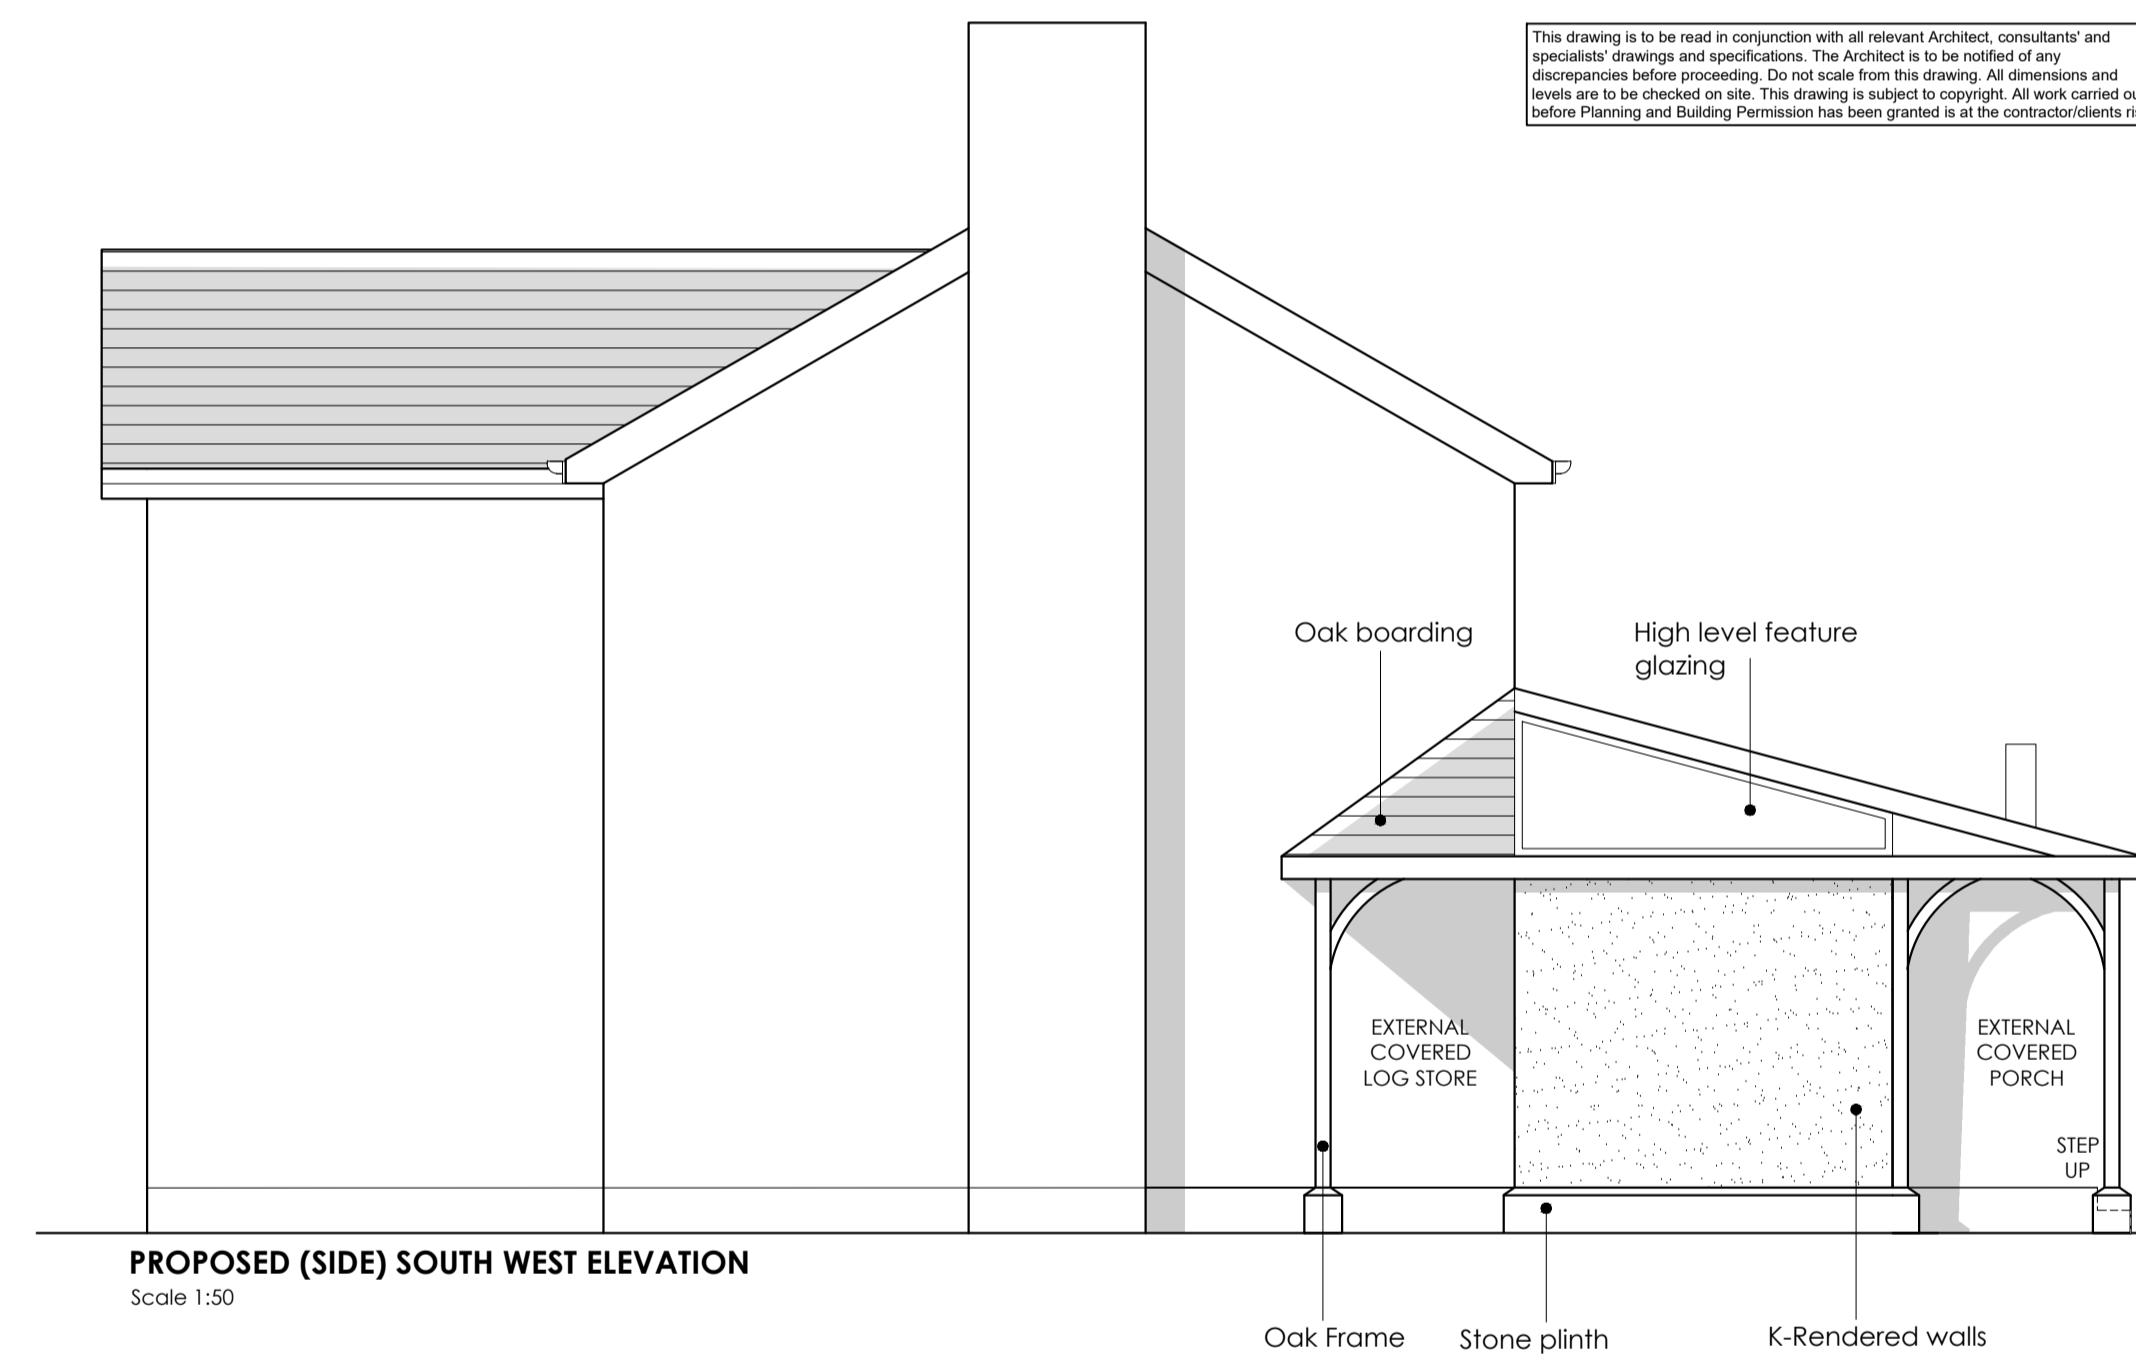

PROPOSED (SIDE) SOUTH WEST ELEVATION

Scale 1:50

A TDM - AMENDED AFTER CLIENT MEETING. 27.01.2022		
Client	Mr & Mrs Hydes	
Job Title	Replacement rear extension & internal ground floor alterations at 19 Dorset Drive Clitheroe BB7 2BQ	
Drawing Title		
Option 2: Proposed Plan and Elevations		
Scale	1:50 (@ A1	Date
	Sept 2021	Drawn
		WJB