




EXISTING NORTH WEST ELEVATION  
SCALE 1:100

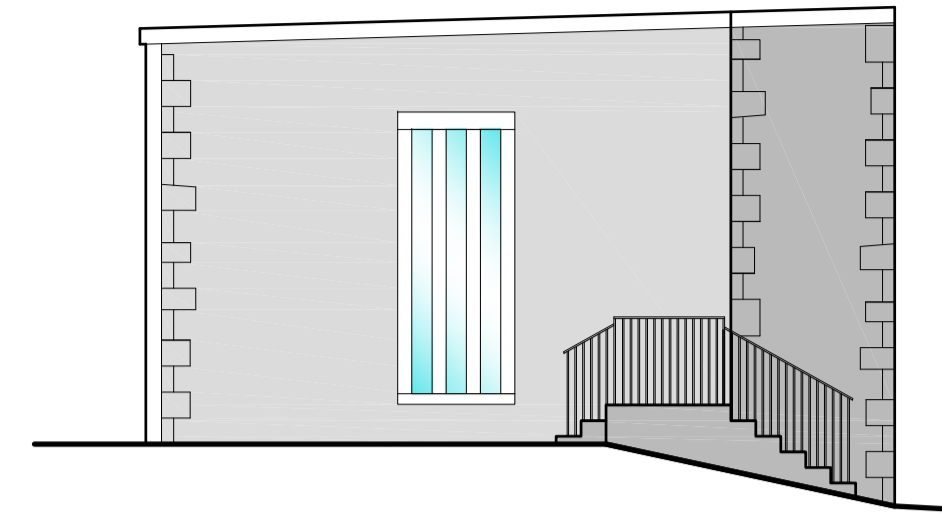


EXISTING NORTH WEST ELEVATION  
SCALE 1:100

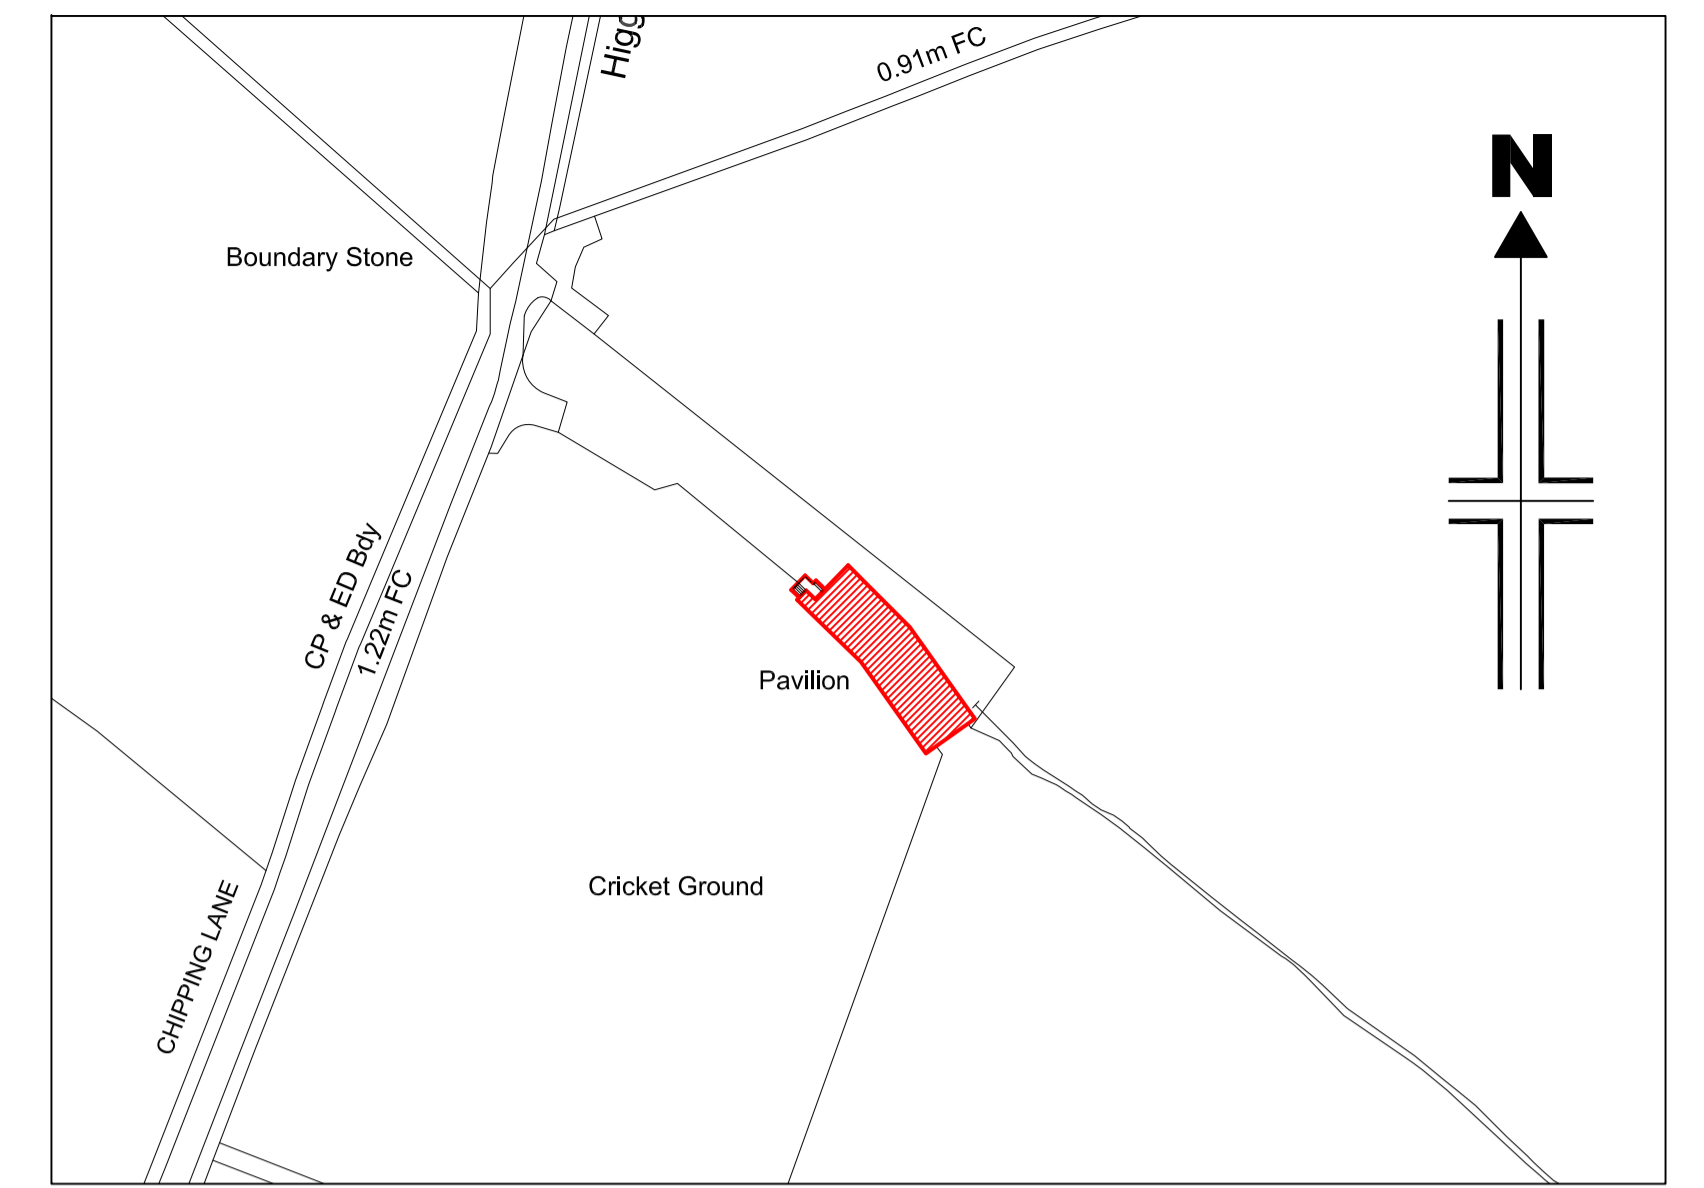


EXISTING LOCATION PLAN  
SCALE 1:1250

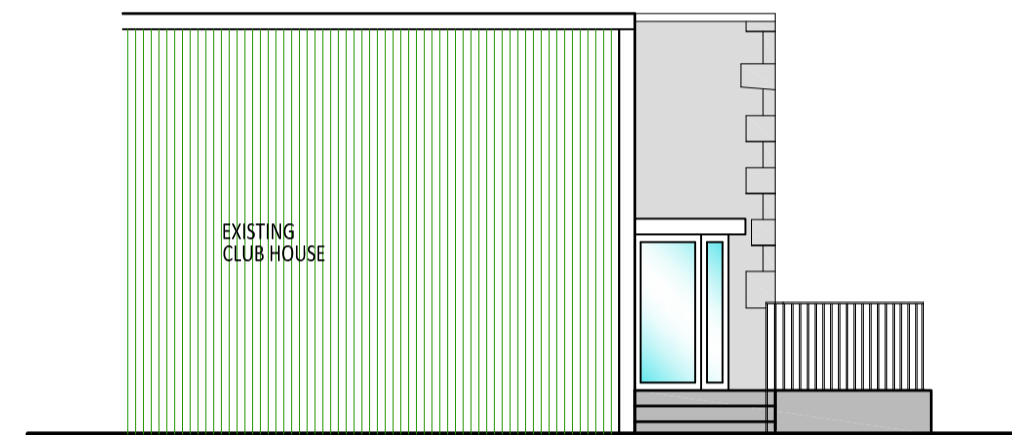


EXISTING SOUTH EAST ELEVATION  
SCALE 1:100

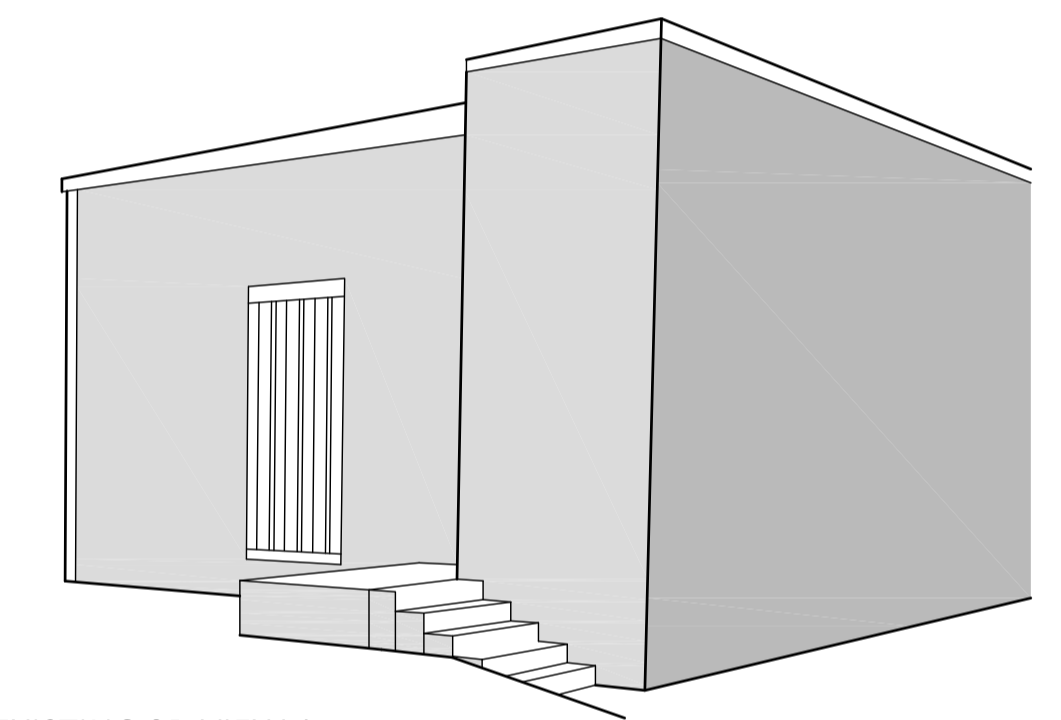


EXISTING 3D VIEW 1

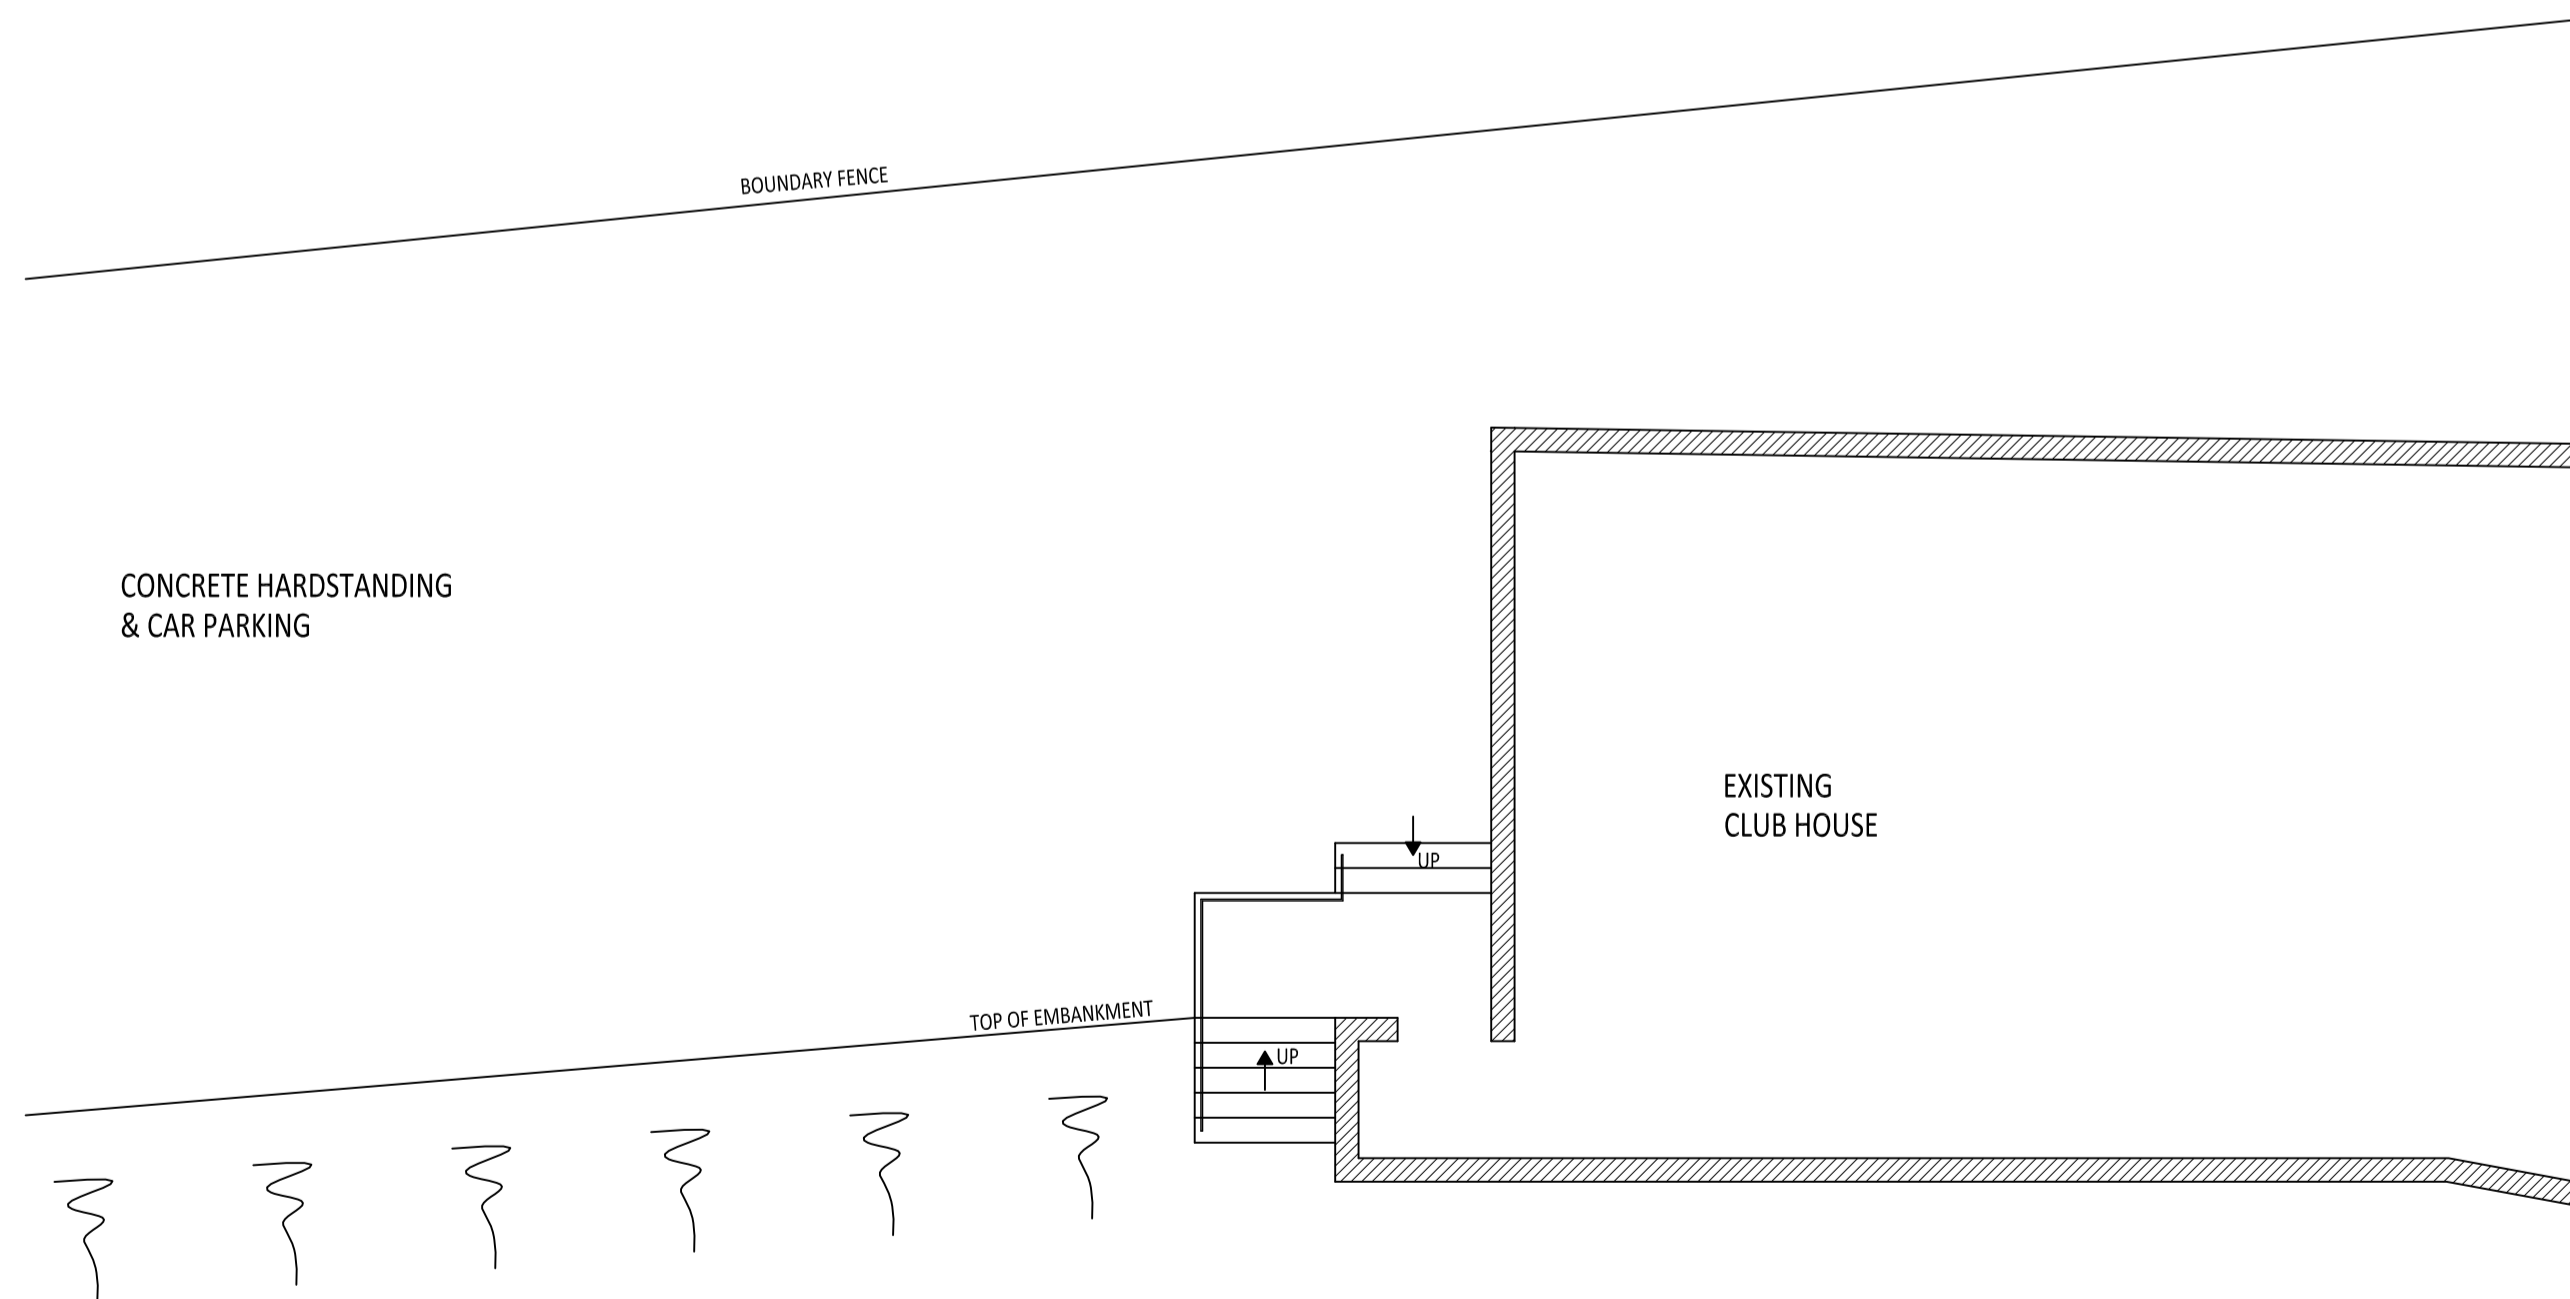

EXISTING LAYOUT  
SCALE 1:100

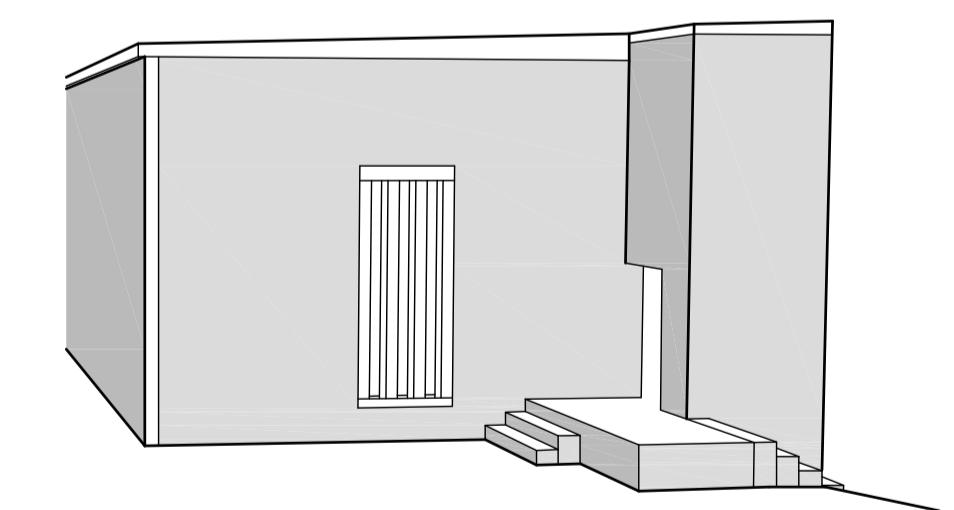

EXISTING 3D VIEW 2

Longridge Cricket Club			
<b>Proposed External Terrace</b>  <b>Existing Layouts &amp; Elevations</b>			Scale <b>As Shown @ A1</b>
			<table border="1"> <tr> <td>Drawn <b>HP</b></td> <td>Checked <b>PHA</b></td> <td>Approved <b>PHA</b></td> </tr> </table>
Drawn <b>HP</b>	Checked <b>PHA</b>	Approved <b>PHA</b>	
<small>www.psadesign.co.uk mail@psadesign.co.uk</small>			Drwg No. <b>S3734-001</b>
 <b>PSA</b> DESIGN <small>engineering your environment</small> CIVIL, STRUCTURAL, GEOTECHNICAL, TRANSPORT			Date <b>February 2022</b>
<small>PSA Design The Old Bank House 6 Berry Lane, Longridge Preston, PR3 3JA Tel. 01772 786066 Fax. 01772 786265</small>			Rev.