



**Elevation South East**  
scale 1:100



**Elevation North East**  
scale 1:100




**Ground Floor Plan**  
scale 1:100

0 1 2 3 4 5m

**First Floor Plan**  
scale 1:100

Extension and Alterations  
8 Springs Road, Longridge  
Ms Katy Parkinson  
8 Springs Road, Longridge PR3 3TE

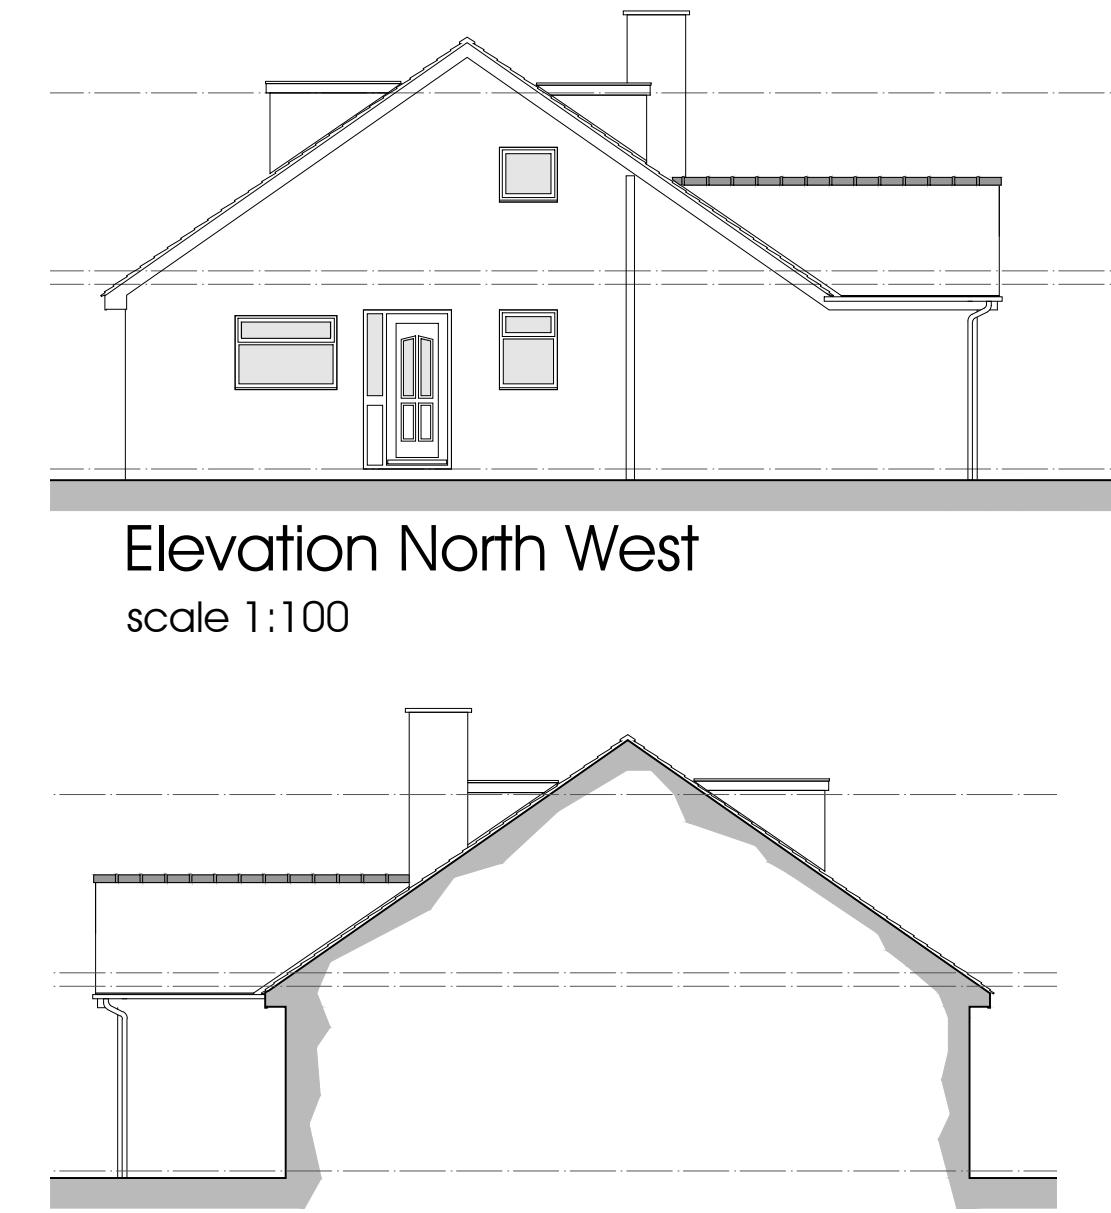


**Sectional Elevation**  
scale 1:100

Existing Plans and Elevations  
Typical Section

JOB NO. 3310  
DRAWING NO. 001  
REVISION  
SCALE 1:100 @ A3

**PGB**  
ARCHITECTURAL  
SERVICES LTD

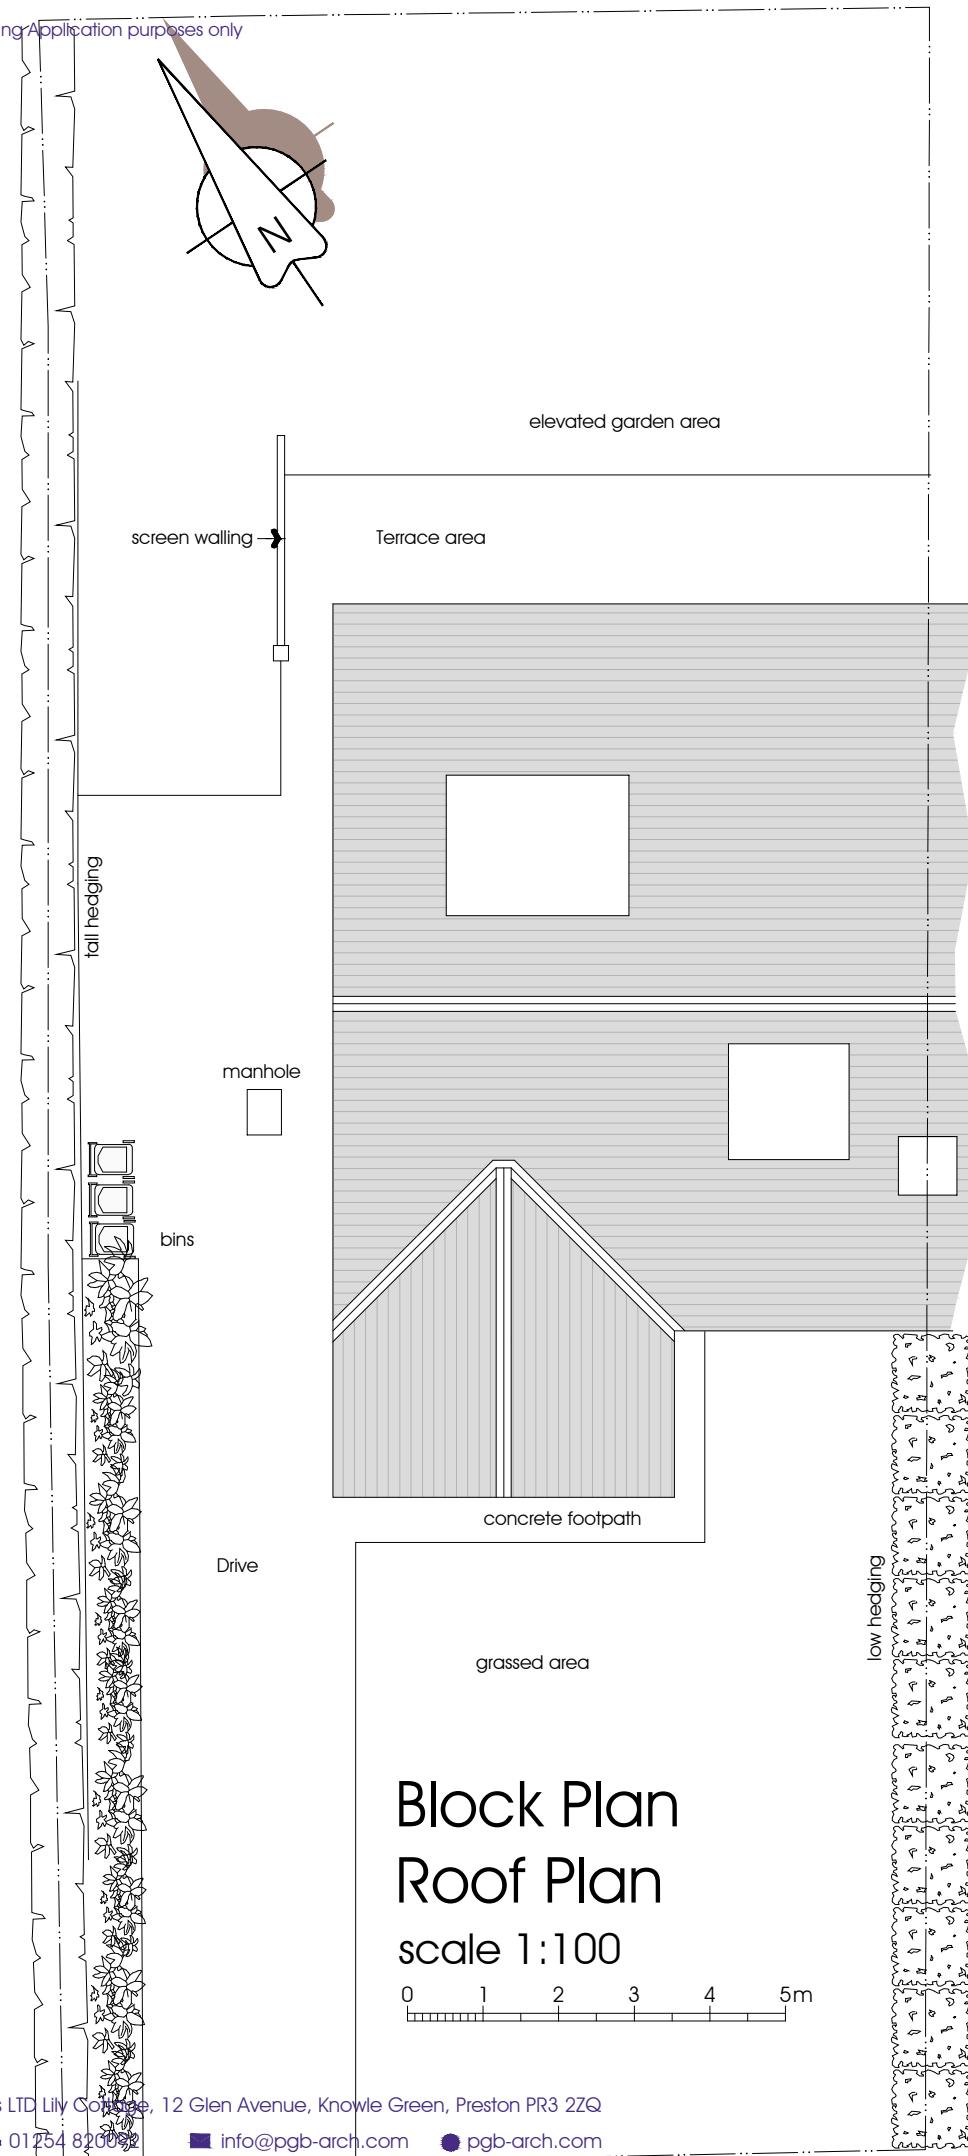


Ordnance Survey. (c) Crown Copyright 2021. All rights reserved. Licence number 10002241

# Location Plan

scale 1:125




0 10 5

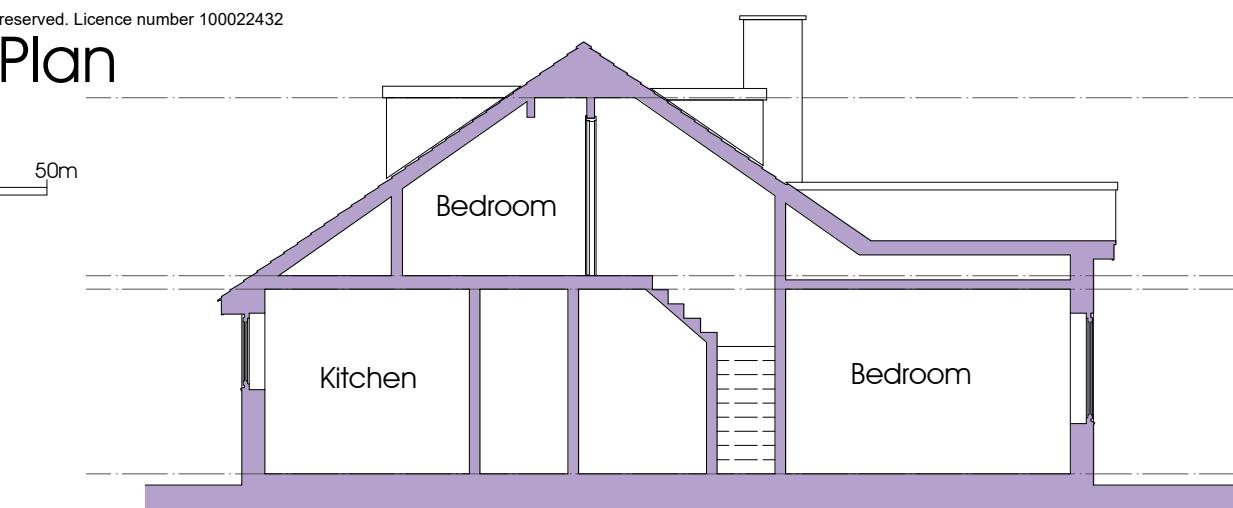

## Typical Section

scale 1:100

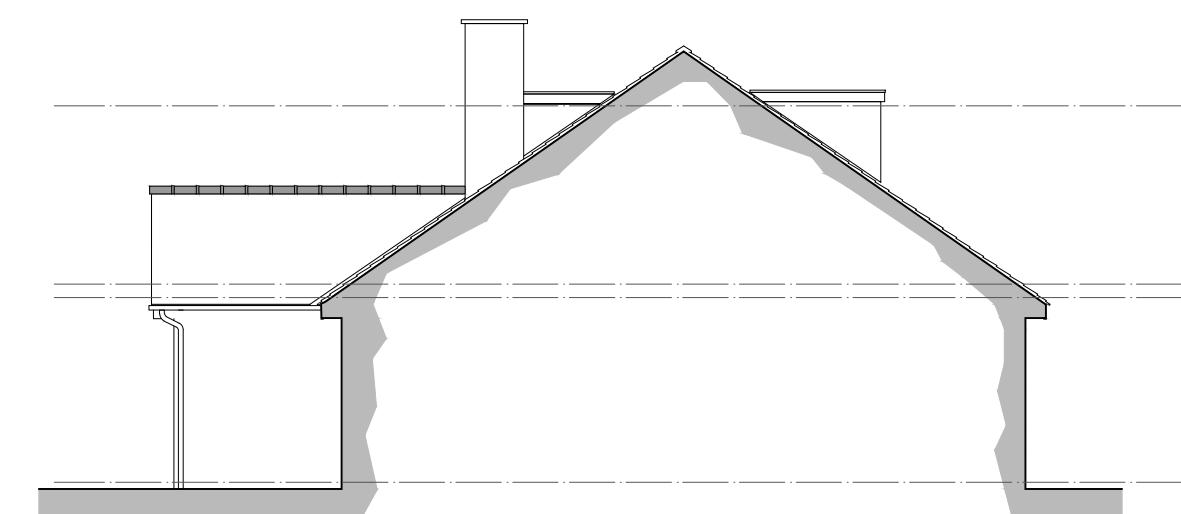

# Sectional Elevation

scale 1:100

## Extension and Alteration

8 Springs Road, Longridge

Ms Katy Parkinson  
8 Springs Road, Longridge PR2 3T

## Existing Block Plan; Roof Plan Typical Section: SW Elevation

Location P

JOB NO. 3310



DRAWING NO. 002

## REVISION

SCALE 1:100 @ A3

NOTES:

1: This drawing is for Planning Application purposes only

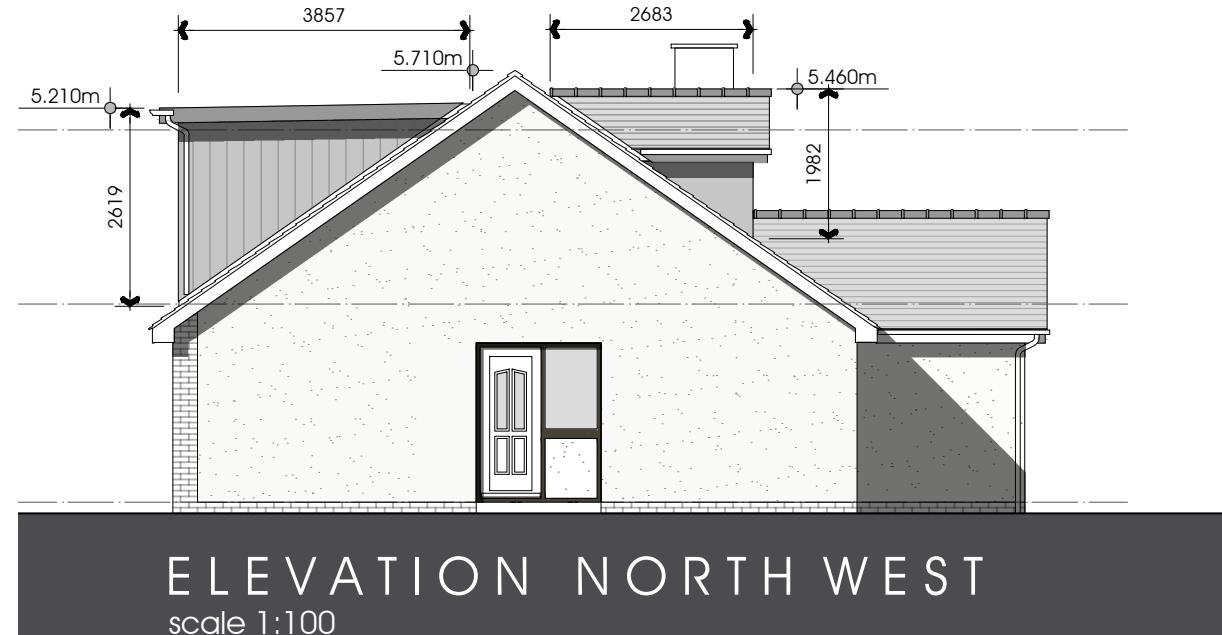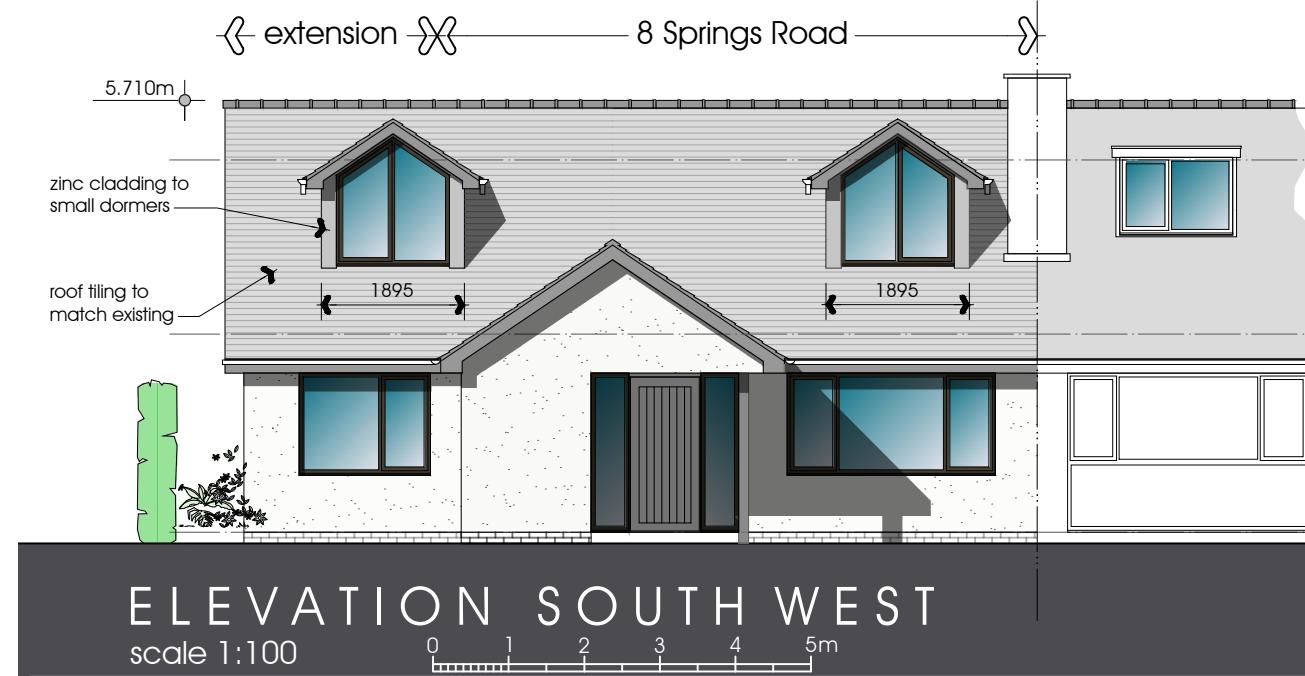

Revision A: 02.02.2022: plans and elevations updated to Clients requirements  
Revision B: 23.02.2022: Dormer dims added  
Revision C: 28.02.2022: Kitchen Dims updated  
Revision D: 13.04.2022: Rear dormer reduced in length

Extension and Alterations  
8 Springs Road, Longridge, PR3 3TE  
Ms Katy Parkinson  
Client Address


Proposed Ground Floor Plan  
Elevations  
DATE 25.01.2022

JOB NO. 3310  
DRAWING NO. 003  
REVISION D  
SCALE 1:50 @ A3

**PGB**  
ARCHITECTURAL  
SERVICES LTD

## NOTES:


1: This drawing is for Planning Application purposes only

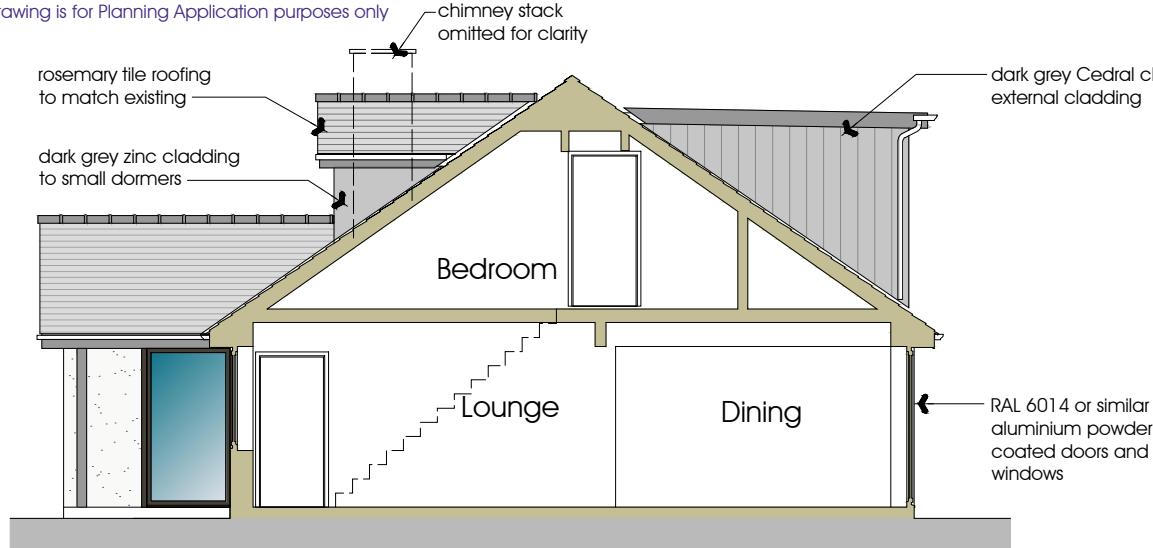

Sectional Elevation

scale 1:100

0 1 2 3 4 5m

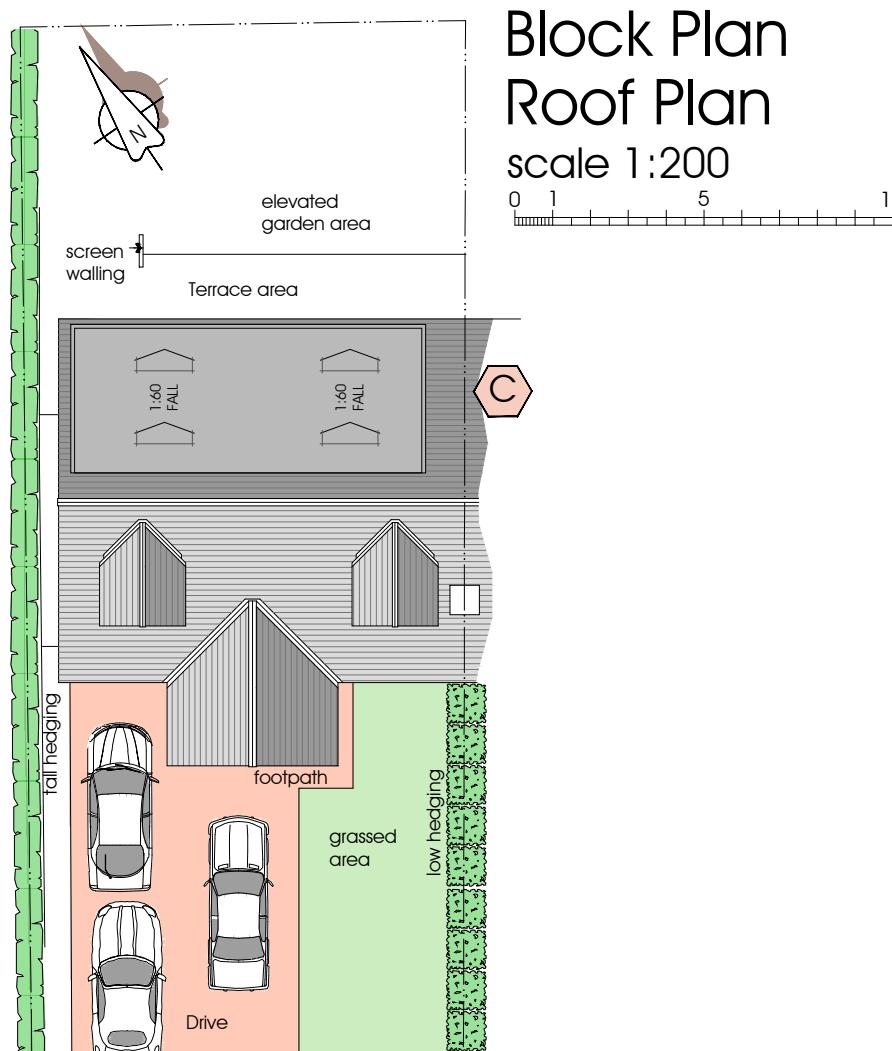

permeable pavers to new drive



First Floor Plan

scale 1:50

0 1m 2 3

Extension and Alterations

8 Springs Road, Longridge, PR3 3TE

Ms Katy Parkinson

Client Address

Proposed First Floor Plan

Sectional Elevation and  
Roof Plan/Block Plan

DATE 25.01.2022

JOB NO. 3310

DRAWING NO. 004

REVISION C

SCALE 1:50 @ A3

**PGB**  
ARCHITECTURAL  
SERVICES LTD