


PROPOSED SITE PLAN SCALE 1:100

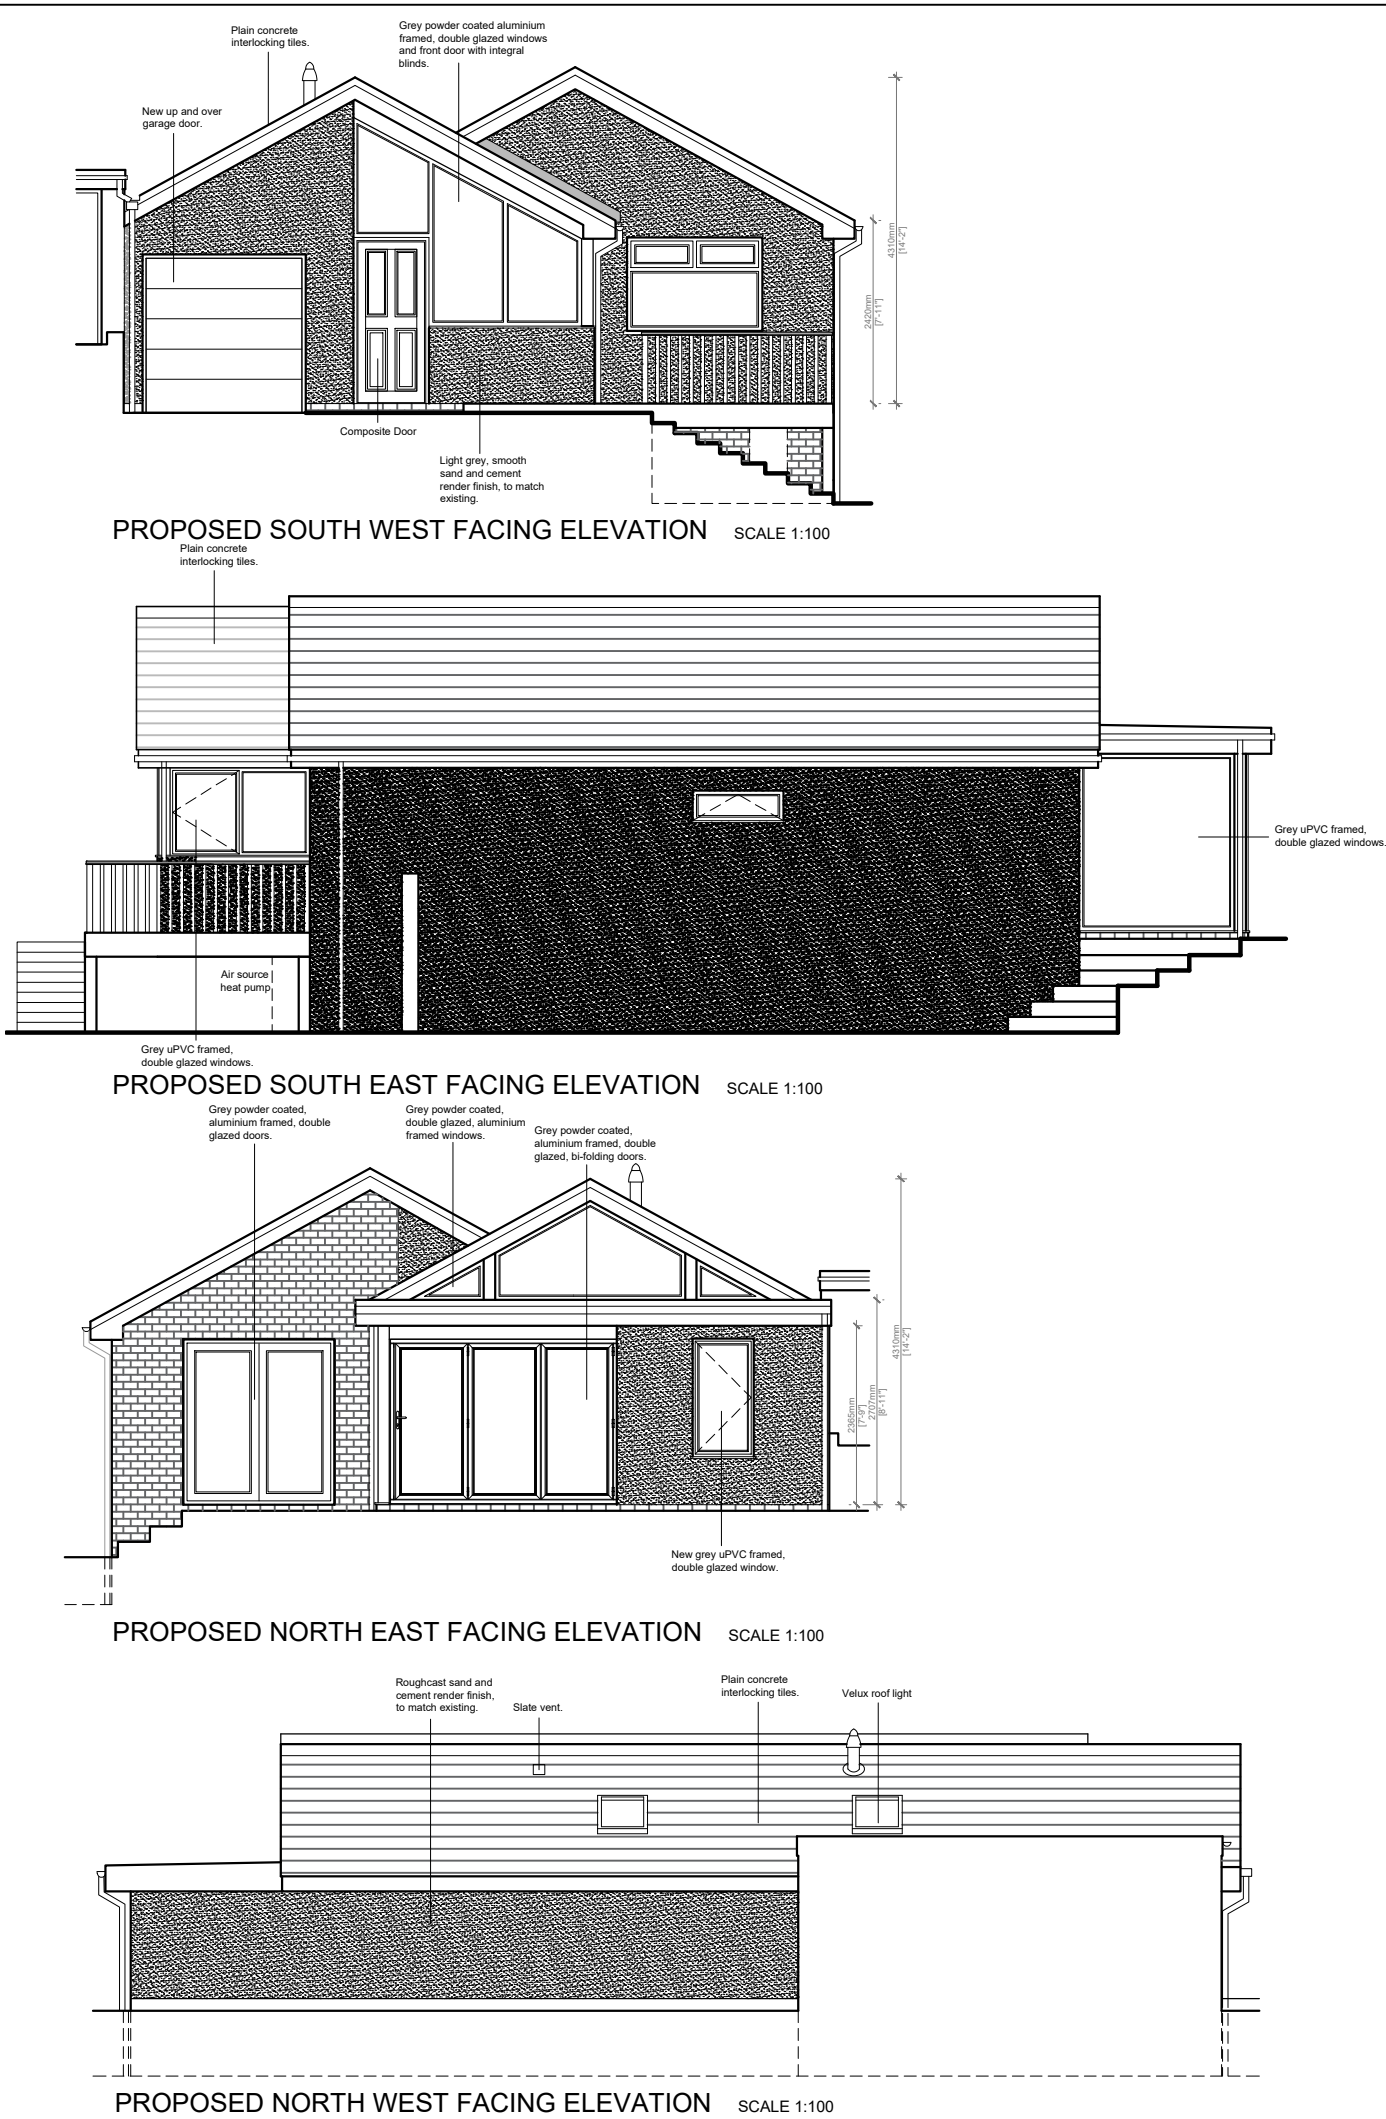

This drawing is to be read in conjunction with all relevant Architect, consultants' and specialists' drawings and specifications. The Architect is to be notified of any discrepancies before proceeding. Do not scale from this drawing. All dimensions and levels are to be checked on site. This drawing is subject to copyright. All work carried out before Planning and Building Permission has been granted is at the contractor/clients risk.
Note: proposed drawing based on OS dwg information. All illustrated dimensions are approximate and all site dimensions are to be checked on site and subject to site survey.

A 15.02.2022 Parking illustrated. RBM

Client
Mr and Mrs Wells
Job Title
Proposed Extensions and Alterations to
7 Timbrills Avenue
Sadbden
BB7 9HF

Drawing Title
Proposed Plans and Elevations

Scale 1:100 @ A3 Date Sept 2021 Drawn RS

spa
SUNDERLAND PEACOCK ARCHITECTS
SUNDERLAND PEACOCK & ASSOCIATES LTD.
HAZELMERE, PIMLICO ROAD, CLITHEROE
LANCASHIRE, BB7 2AG
T 01200 423178 F 01200 427328
E info@sunderlandpeacock.com
www.sunderlandpeacock.com

6417-P01 REV A