





Proposed South Elevation
1 : 100

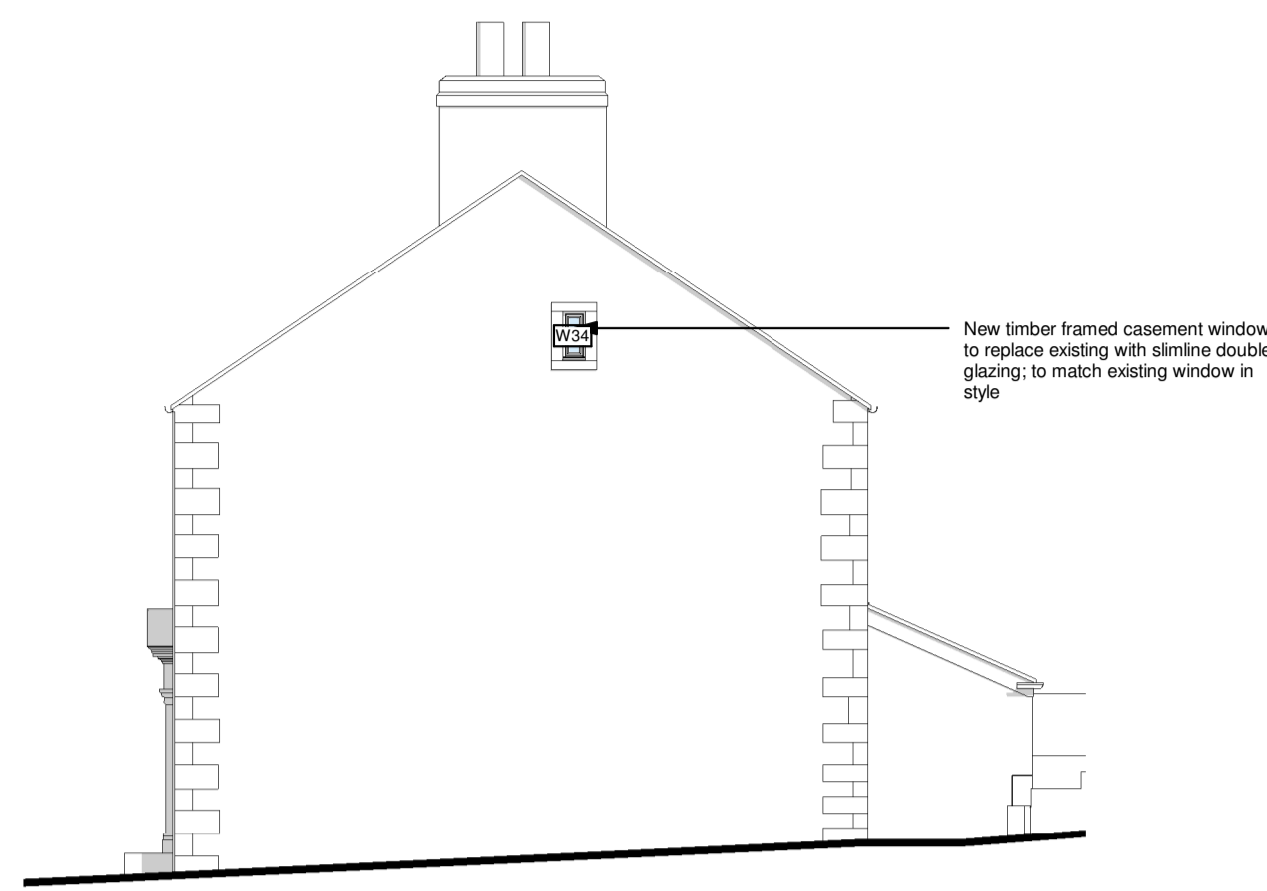


Proposed East Elevation
1 : 100




Proposed North Elevation
1 : 100

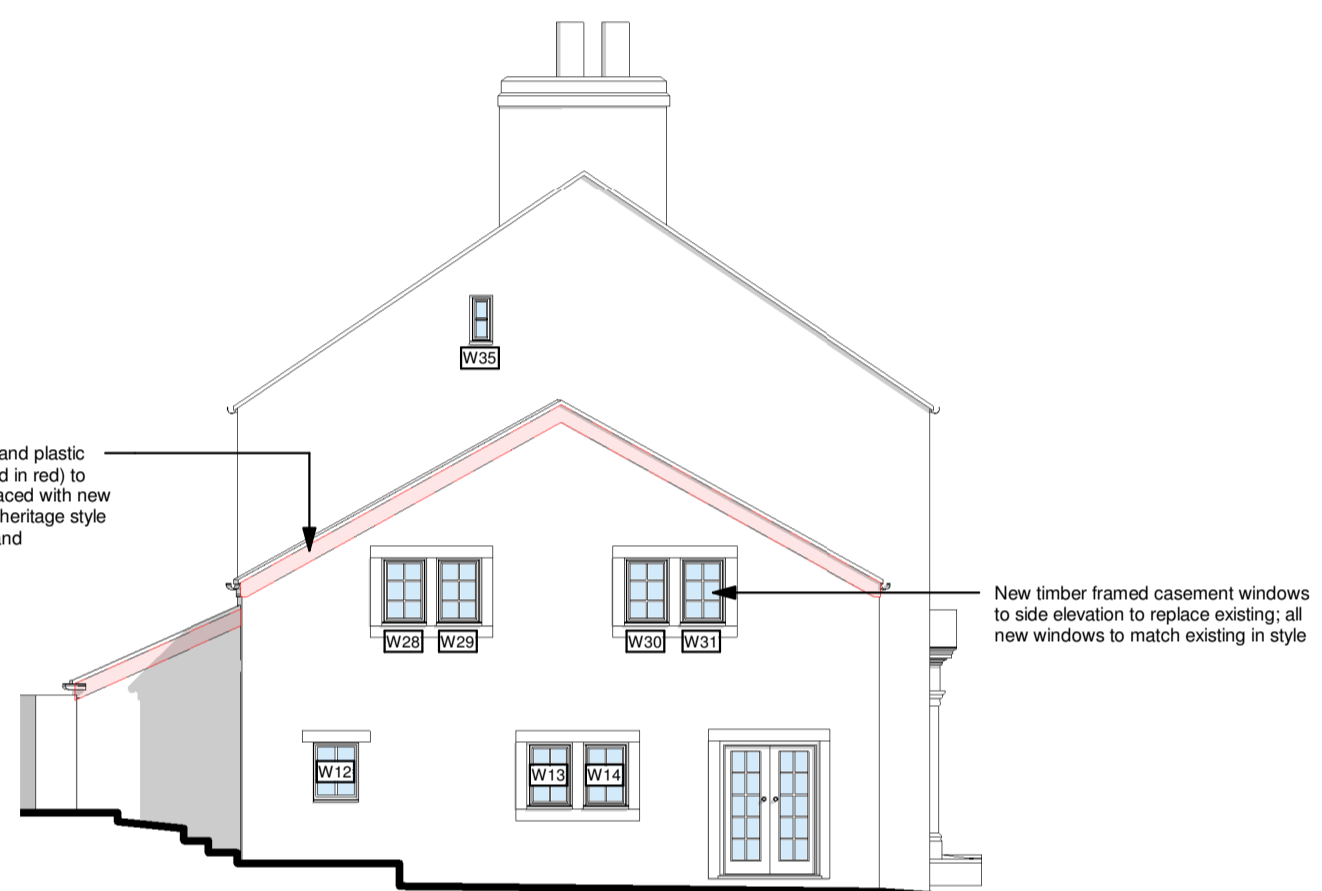


Proposed West Elevation
1 : 100

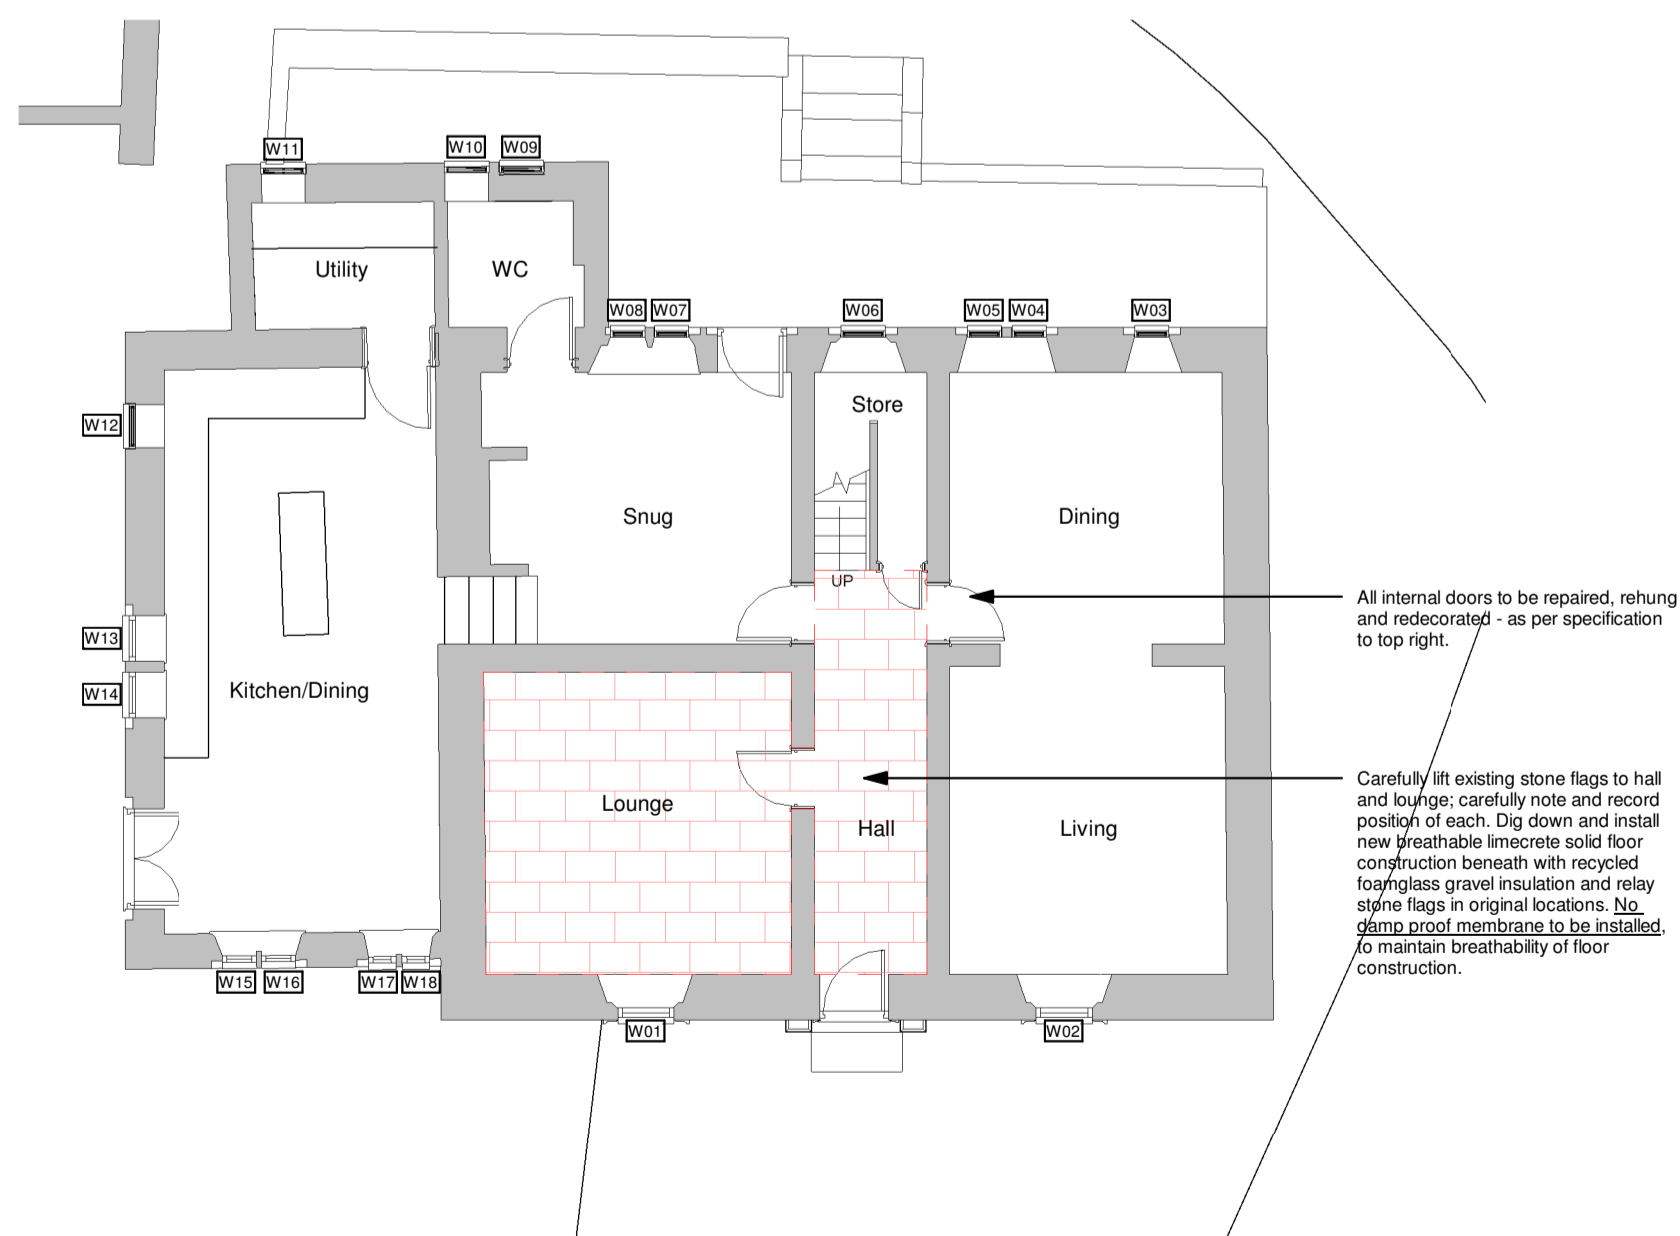

Existing Ground Floor Plan
1 : 100

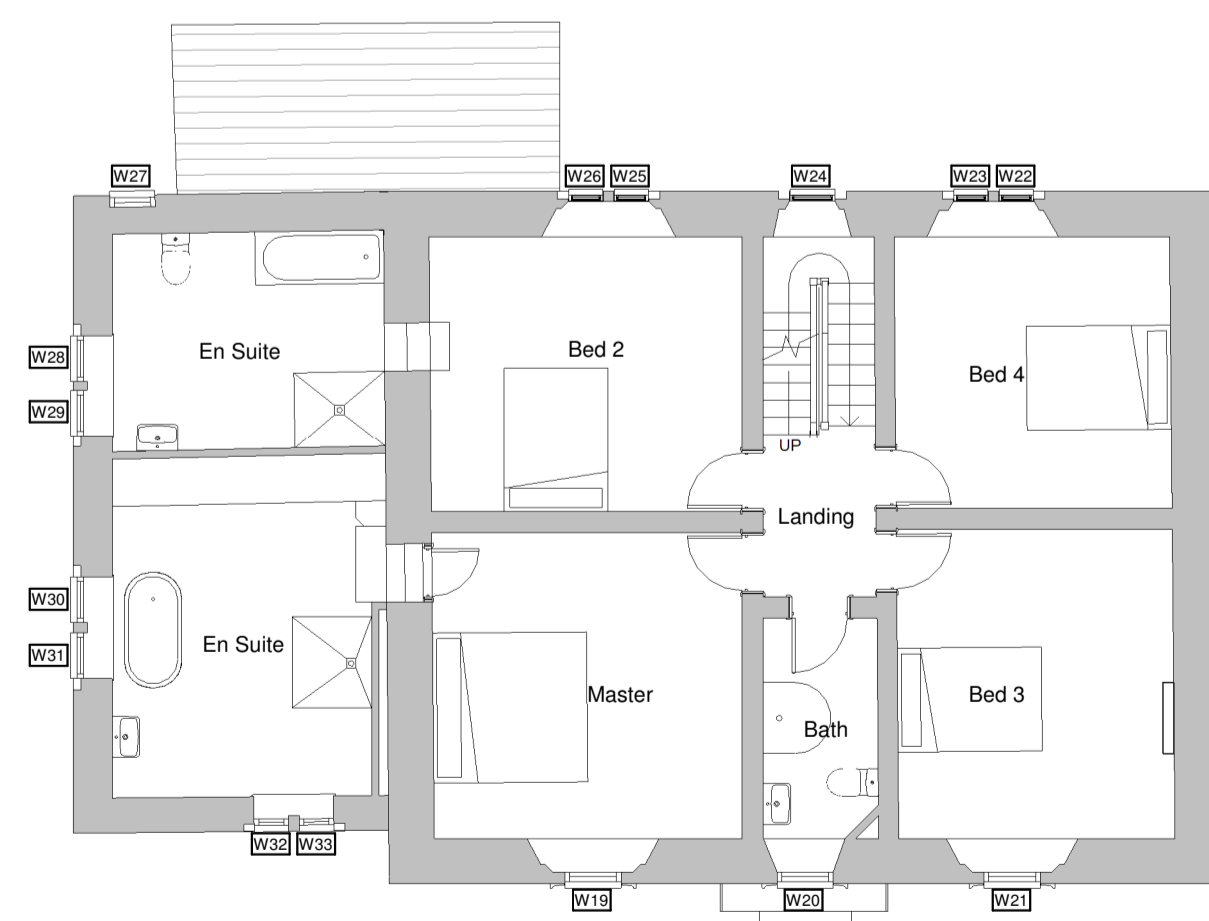

Existing First Floor Plan
1 : 100

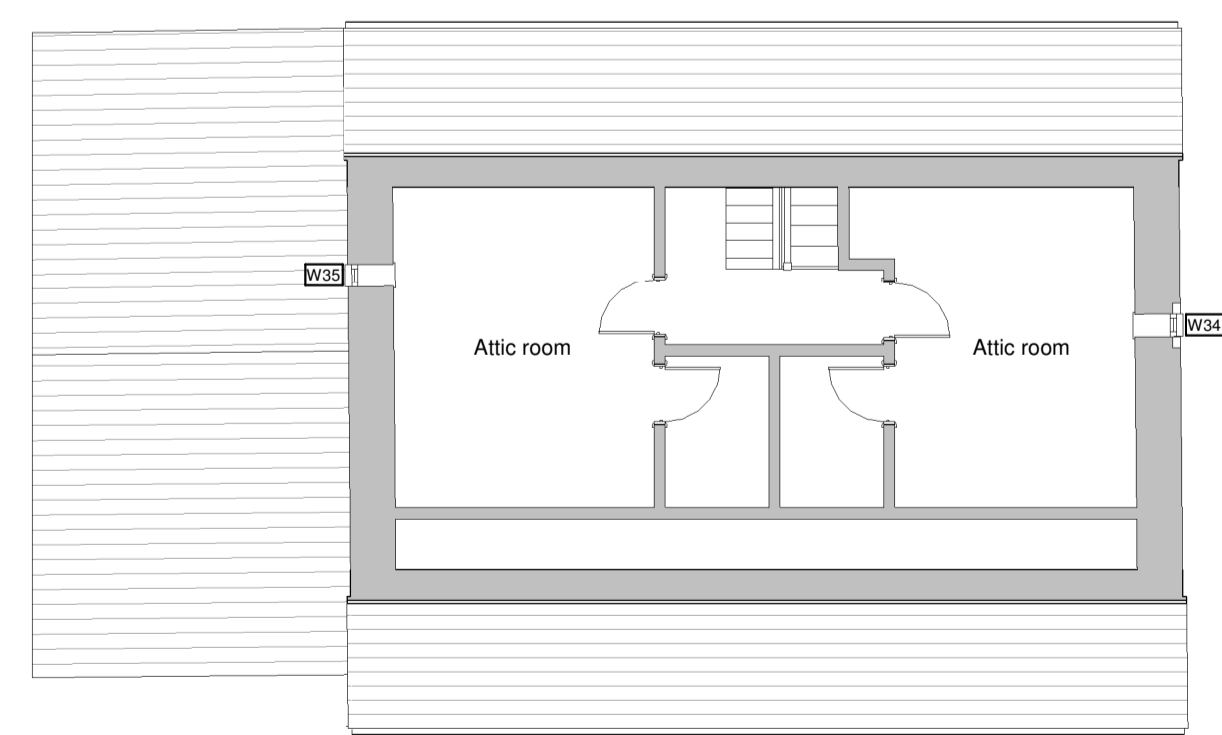

Existing Second Floor Plan
1 : 100

DOOR REPAIR SPECIFICATION

Carefully take down existing door and sand gently to remove top layers of paint and varnish finish.

Replace of any sections of moisture or rot damaged timber to lower section of doors with new hardwood timber sections spliced in to match the existing. The work must be undertaken by a joiner with experience of heritage projects.

Replace the damaged, previously altered bottom rails of each door with deeper bottom rails, in hardwood timber to match the existing.

Repaint doors in off-white paint to match existing.

Rehang door in frame, adjusting hinges as necessary to ensure proper fit.

| DRAWING REVISIONS | | | | |
|-------------------|--|----------|----|-----|
| REV | DESCRIPTION | DATE | BY | CHK |
| P01 | Minor amendments following client comments | 02/02/22 | RT | CD |
| P02 | For consultation | 11/02/22 | RT | CD |
| P03 | Planning Issue | 18/02/22 | RT | CD |
| P04 | Amendments following planning comments | 06/07/22 | RT | CD |

NOTES
DO NOT SCALE. USE FIGURED DIMENSIONS ONLY.
ALL DIMENSIONS TO BE VERIFIED ON SITE PRIOR TO THE COMMENCEMENT OF ANY WORK OR THE PRODUCTION OF ANY SHOP DRAWING. ALL DISCREPANCIES TO BE REPORTED TO THE ARCHITECT.
THIS DRAWING IS TO BE READ IN CONJUNCTION WITH ALL RELATED ARCHITECTS AND ENGINEERS DRAWINGS AND ANY OTHER RELEVANT INFORMATION.
THIS DRAWING IS COPYRIGHT © OF DWA ARCHITECTS (LONDON) LTD.



DWA Architects (London) Ltd
Cyclops House
Link Business Park
York
United Kingdom
YO10 3JB
01904 544 400
dwa@dwa-architects.co.uk
www.dwa-architects.co.uk

CLIENT
Mr Damian Hodgkinson

PROJECT
Higher Chipping House

DRAWING TITLE
Proposed Plans and Elevations

DRAWING STATUS
PLANNING

| | | |
|-----------------------|-----------------------|------------|
| SCALE 1 : 100 @ A1 | DATE 02/01/22 | |
| DRAWN BY Author | CHECKED BY Checker | |
| JOB NO. SW0142 | DWG NO. SK(00)05 | REV P04 |