




Existing North Elevation

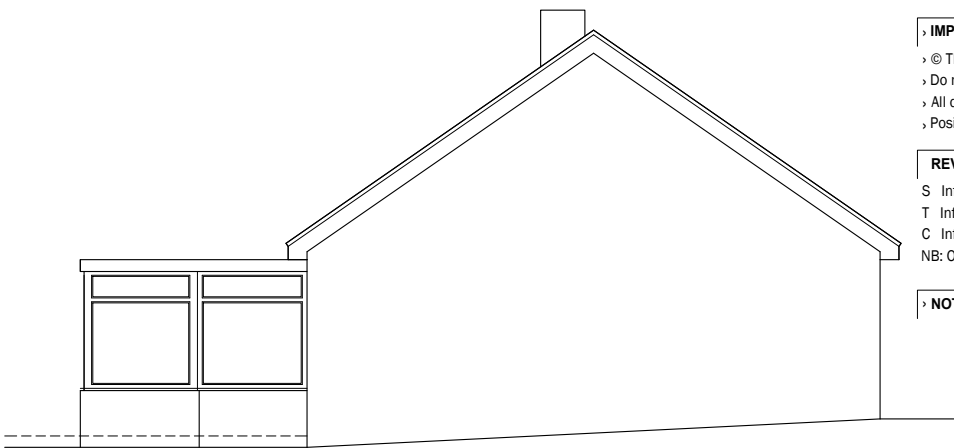

Existing East Elevation

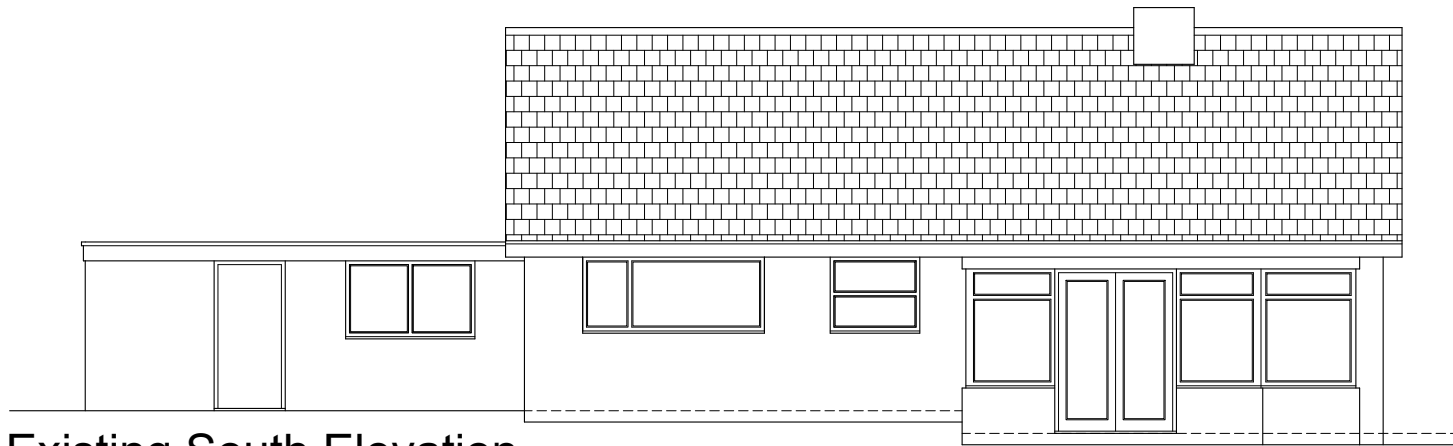

Existing South Elevation

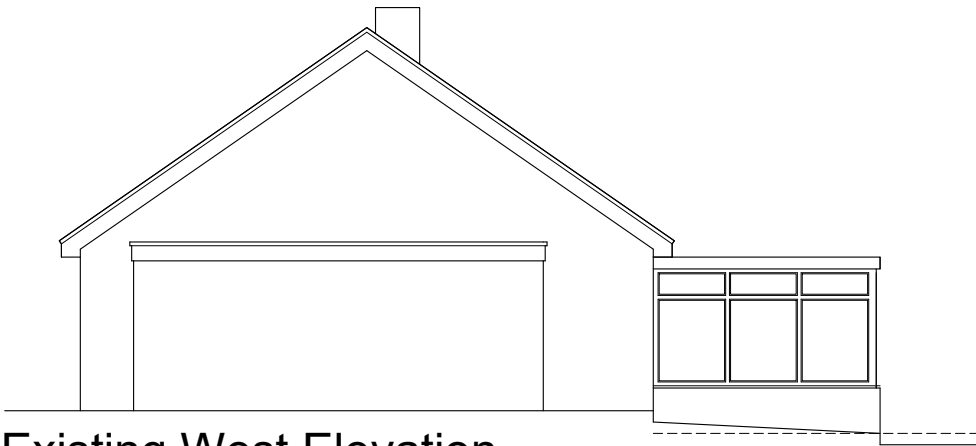

Existing West Elevation


IMPORTANT

- © This drawing is copyright and remains the property of this practice
- Do not scale this drawing
- All dimensions to be checked on site
- Positions of existing services to be confirmed prior to proceeding


REVISION STATUS

S Information issued for feasibility or scheme design.
T Information issued for tender purposes only.
C Information issued for Construction.
NB: Only those drawings containing a C revision to be used for construction.

NOTES

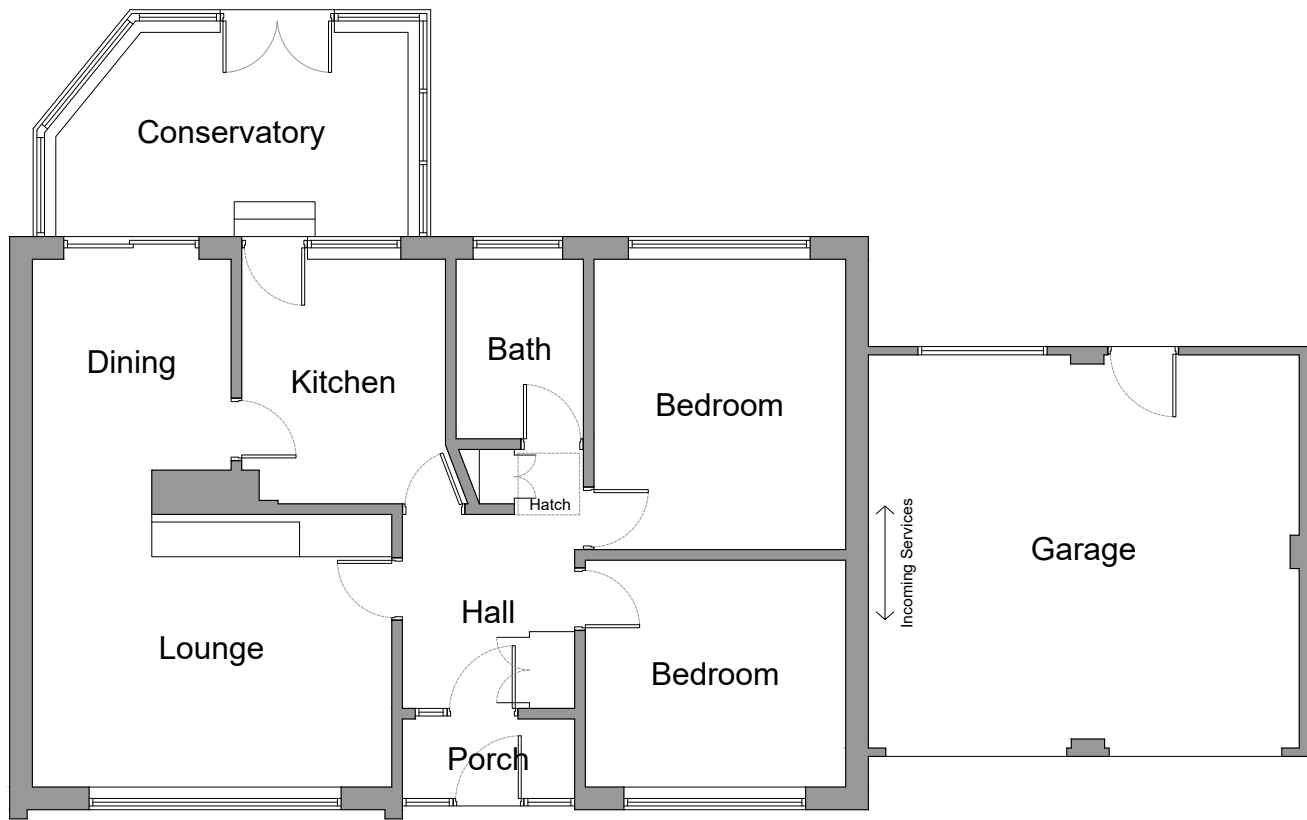

Existing Ground Floor Plan

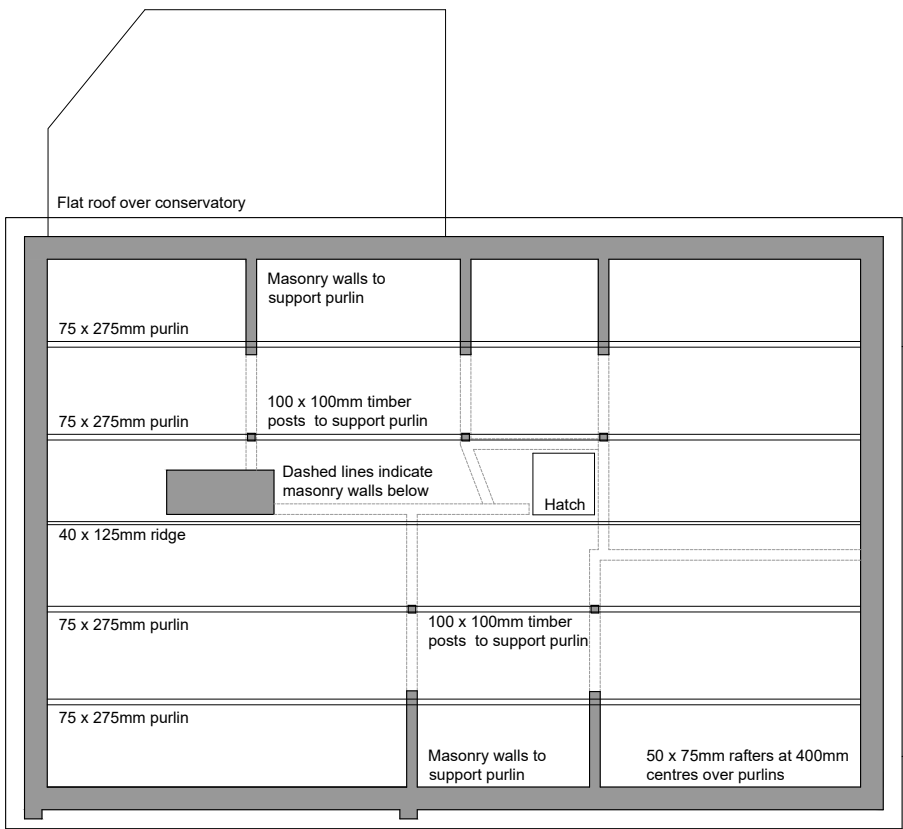

Existing Roof Void Plan

REVISION	DATE	DESCRIPTION
CLIENT		
Mr J Waring 11 Risedale Drive, Longridge		
PROJECT		
Demolition of Existing Garage & Conservatory & Proposed Side & Rear Extensions & Loft Conversion (Inc Dormer)		
DRAWING TITLE		
Existing Plans & Elevations		
SCALE	DATE	DRAWN
1:100@A3	Feb '22	PRH
DRG NO.	REVISION	
EAD_161_P_03		



Evolve Architectural Design Ltd

2 St Matthews School House
Stanhill Lane
Oswaldtwistle
Accrington
Lancashire BB5 4PZ
T: 01254 469702
M: 07957 592102
E: paul@evolvead.co.uk
www.evolvead.co.uk